


**EXISTING TWO STORY APARTMENT BUILDING**

**EXISTING SITE**

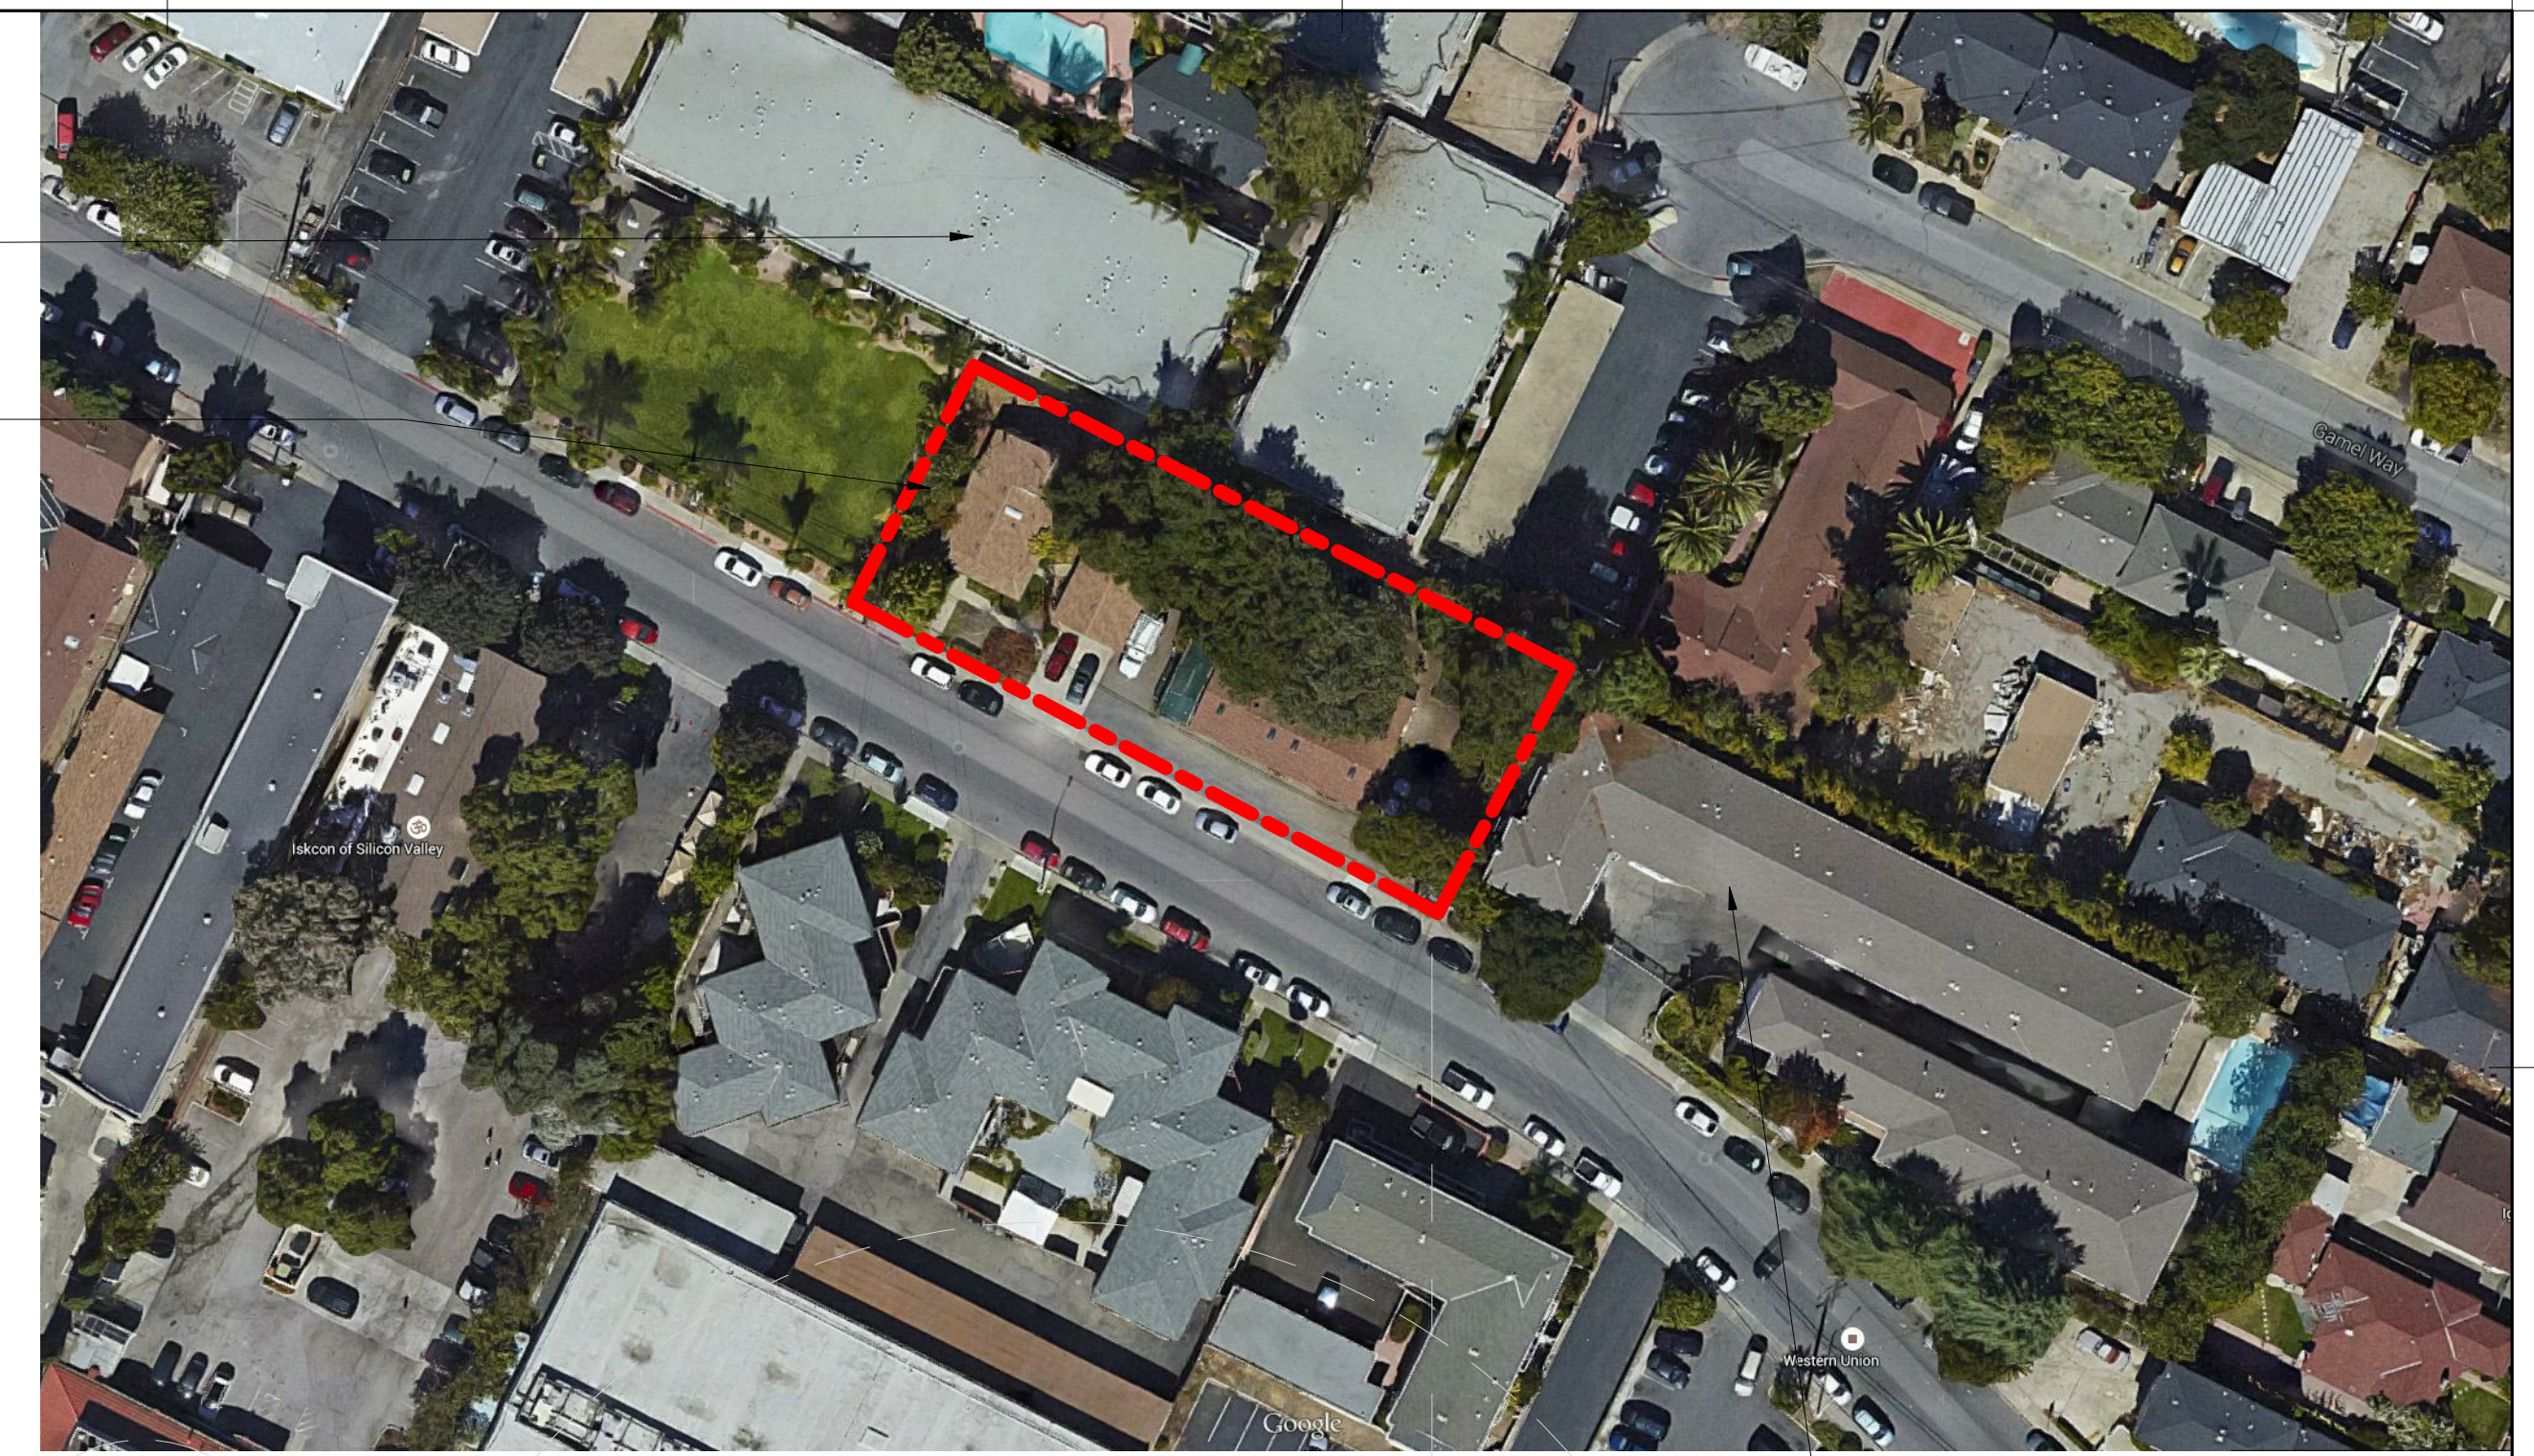

**KEY PLAN**

LEGEND:

RED CURB, NO PARKING




**EXISTING THREE STORY APARTMENT BUILDING**


Revision Schedule		
#	Description	Date

COPYRIGHT © 2014  
BARRY SWENSON BUILDER

**MOUNTAIN VIEW 6-UNITS  
ROWHOUSE**  
1958 LATHAM ST.  
MOUNTAIN VIEW, CA 94043  
ARCHITECTURAL SITE PLAN

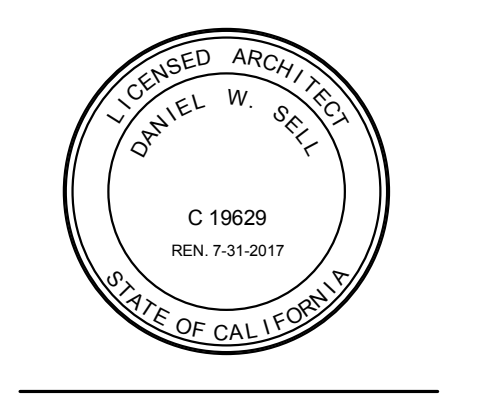

Date: Nov 11, 2014  
Scale:  
Drawn by:  
Job #: 14-9178  
Sheet:

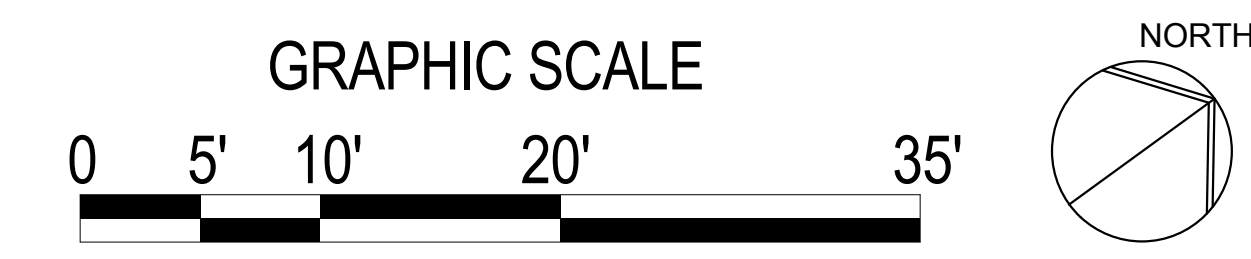

**PROPOSE SITE PLAN**  
1/8" = 1'-0"