



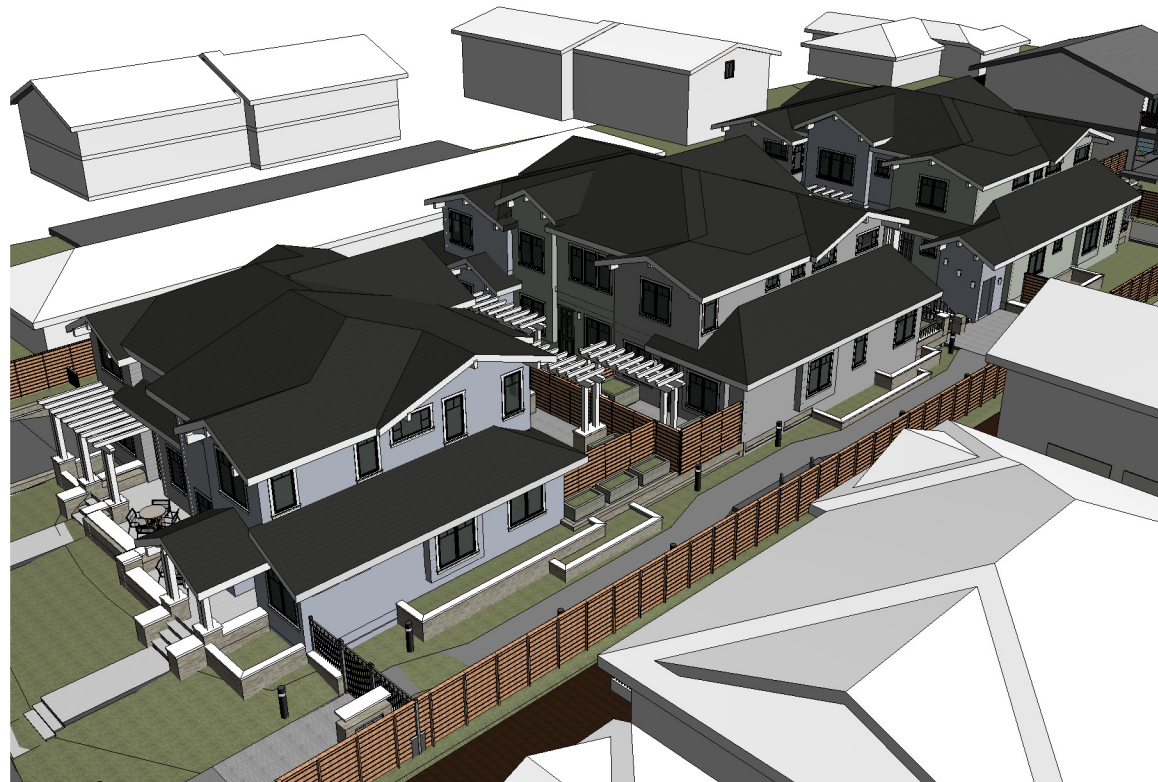


2 North



1 Cover View - East

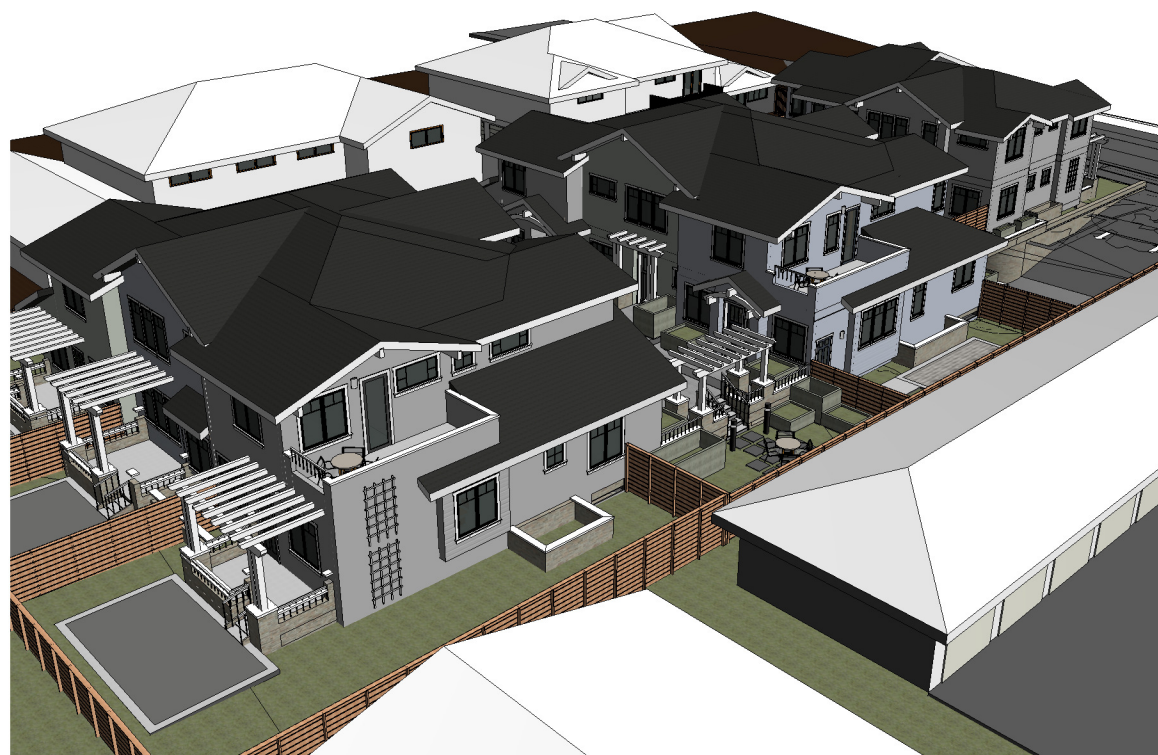

3 South

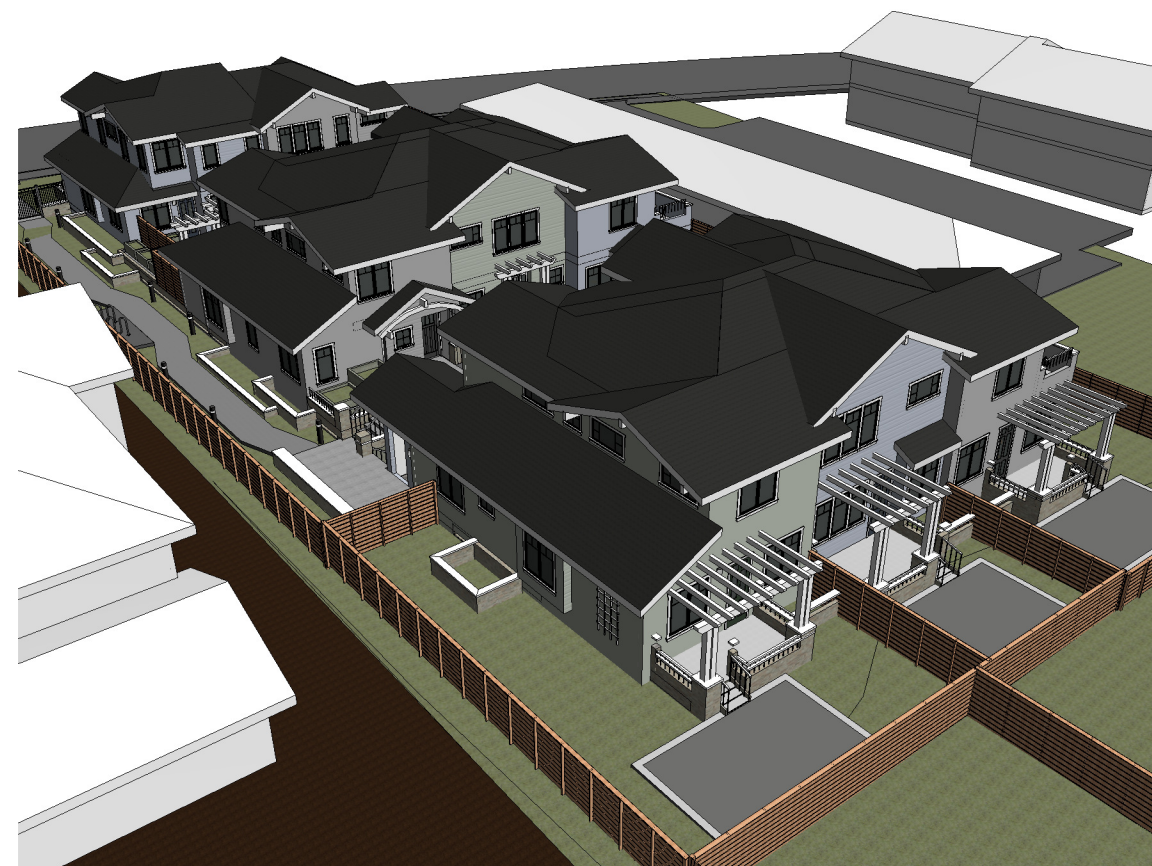


4 West

#	Rev.	Date

William Maston
ARCHITECT & ASSOCIATES
834 CASTRO STREET
MOUNTAIN VIEW, CA 94035
T. 650.988.7900
WWW.MASTONARCHITECT.COM

© 2015 ALL RIGHTS RESERVED
THIS DOCUMENT AND THE IDEAS INCORPORATED HEREIN, AS AN INSTRUMENT OF PROFESSIONAL SERVICE, IS THE PROPERTY OF MASTON ARCHITECT & ASSOCIATES AND IS NOT TO BE USED IN PART FOR ANY PROJECT WITHOUT THE WRITTEN AUTHORIZATION OF MASTON ARCHITECT & ASSOCIATES

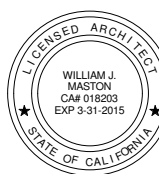

FLYNN AVENUE
CONDOMINIUMS

AERIAL VIEWS

Job DeNardi Flynn
Date 03.01.2016
Drawn By Author

A0.00

Scale



1 Snapshot 1



2 Snapshot 2



3 Snapshot 3




4 Snapshot 4

#	Rev.	Date

William Maston
ARCHITECT & ASSOCIATES
824 CASTRO STREET
MOUNTAIN VIEW, CA 94031
T. (650) 988-7900
WWW.MASTONARCHITECT.COM

© 2015 ALL RIGHTS RESERVED
THIS DOCUMENT AND THE IDEAS INCORPORATED HEREIN, AS AN INSTRUMENT OF PROFESSIONAL SERVICE, ARE THE PROPERTY OF MASTON ARCHITECT & ASSOCIATES AND ARE NOT TO BE USED IN PART FOR ANY PROJECT WITHOUT THE WRITTEN AUTHORIZATION OF MASTON ARCHITECT & ASSOCIATES

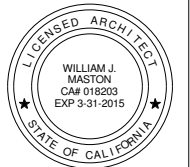

FLYNN AVENUE
CONDOMINIUMS


Facade Views

Job DeNardi Flynn
Date 03.01.2016
Drawn By Author

A0.11

Scale

1 Roof Plan
1/8" = 1'-0"

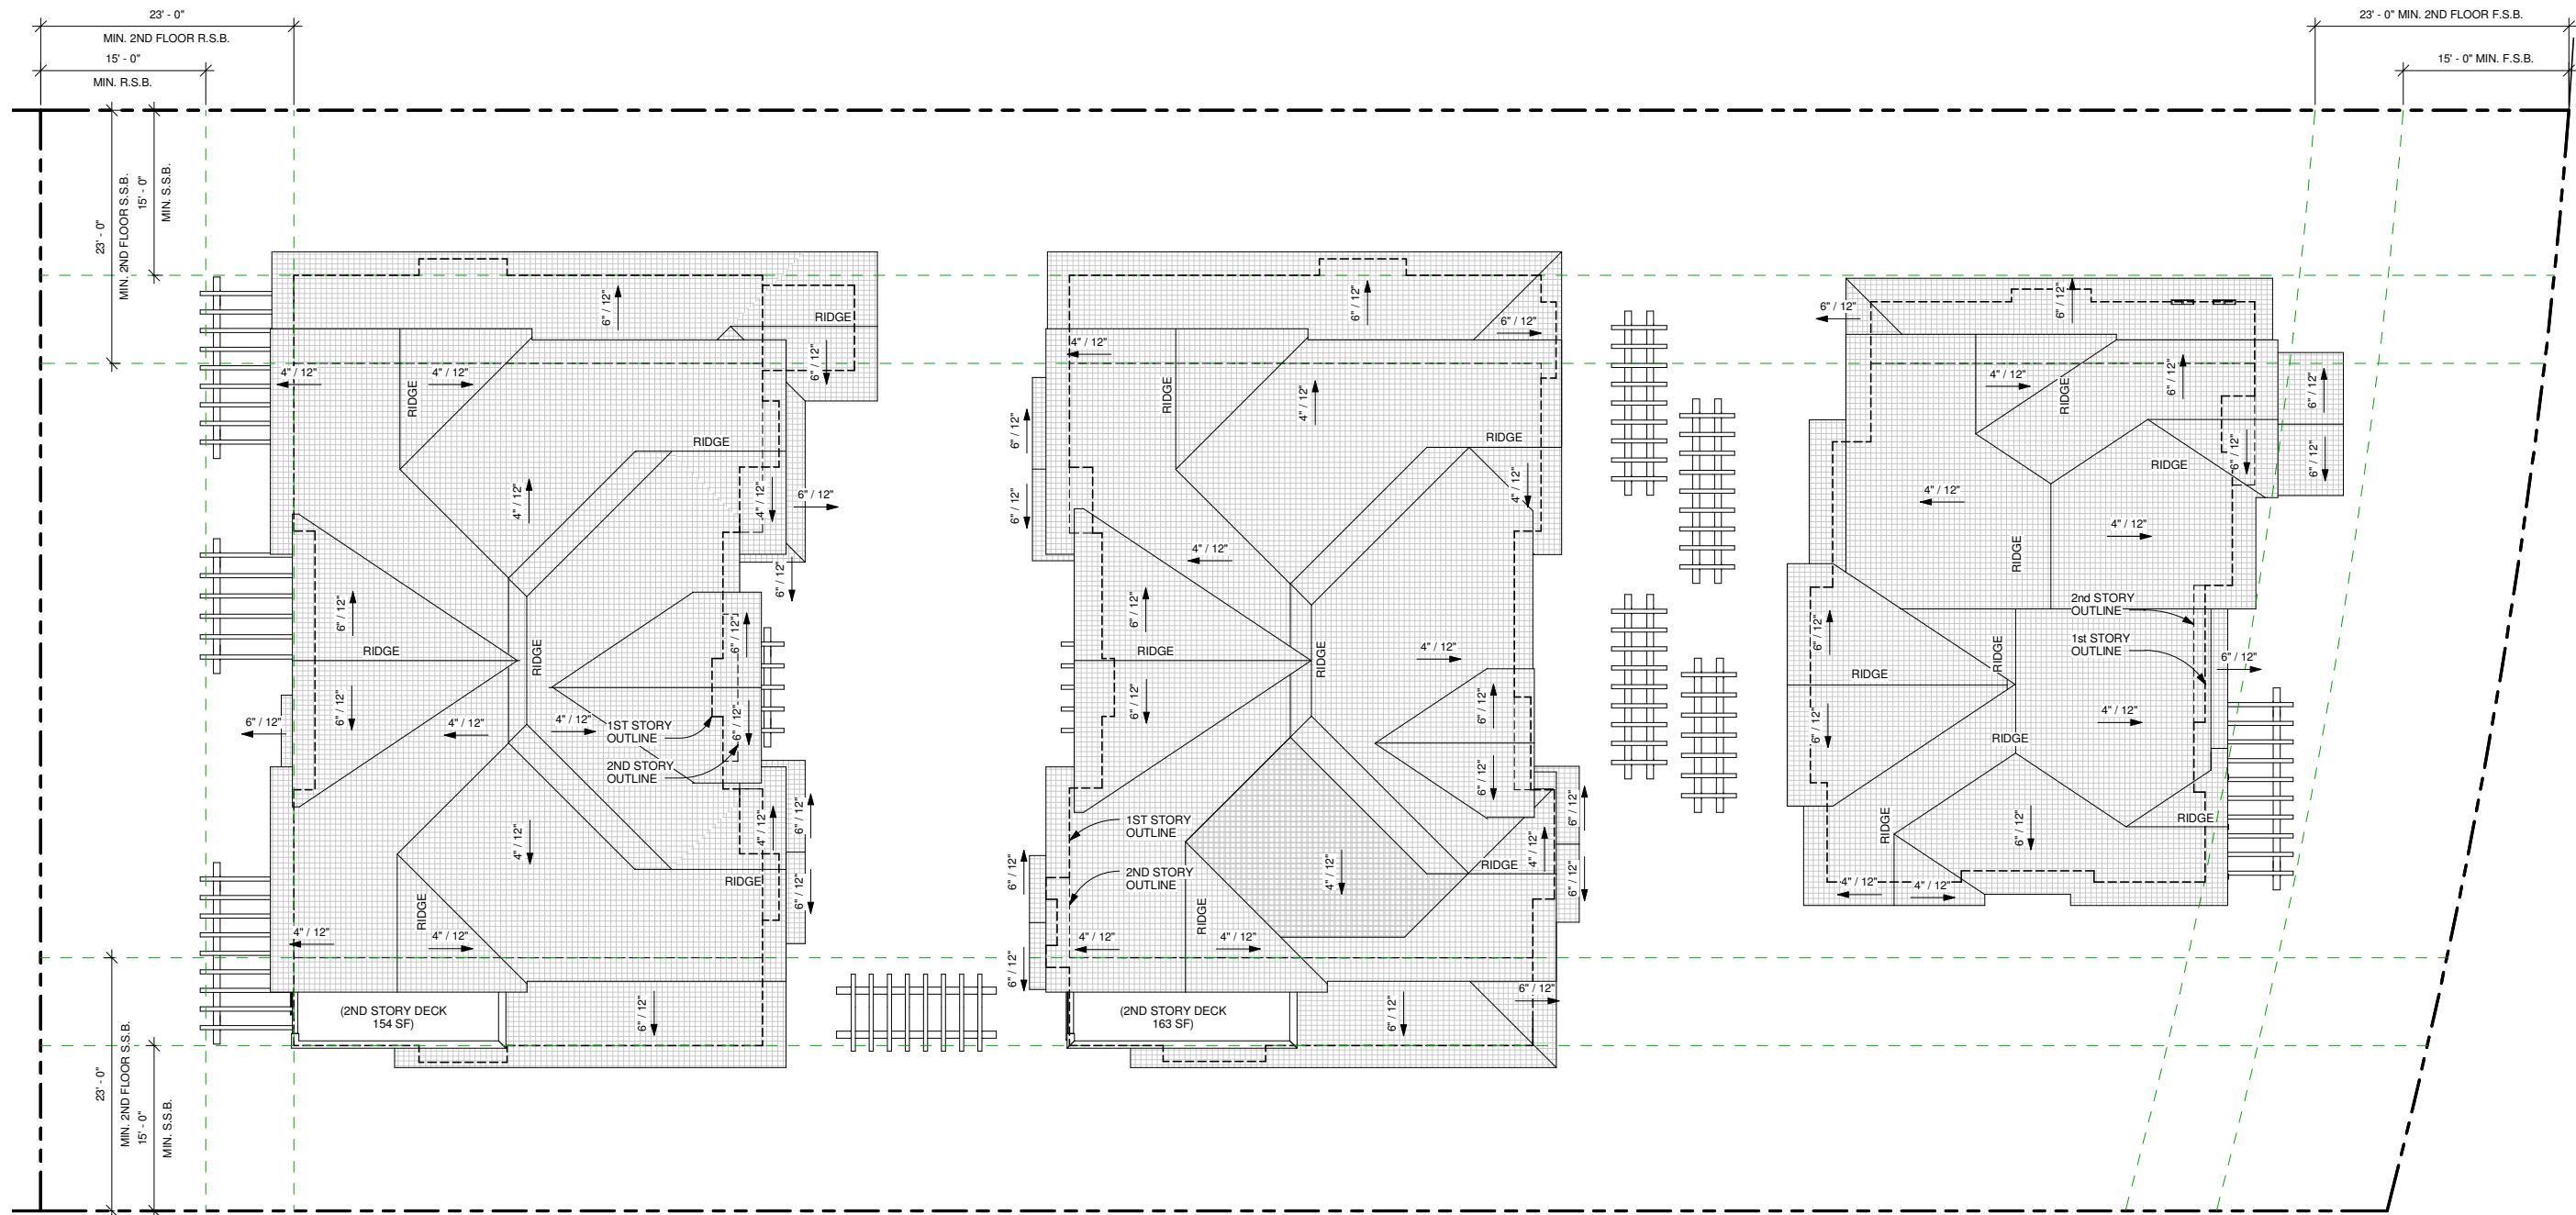

#	Rev.	Date

William Maston
ARCHITECTS ASSOCIATES
584 CASTRO STREET
MOUNTAIN VIEW, CA 94035
T. (650) 988-7900
WWW.MASTONARCHITECT.COM

© 2015 ALL RIGHTS RESERVED
THIS DOCUMENT AND THE IDEAS INCORPORATED HEREIN, AS AN INSTRUMENT OF PROFESSIONAL SERVICE, ARE THE PROPERTY OF MASTON ARCHITECT & ASSOCIATES AND IS NOT TO BE USED IN PART FOR ANY PROJECT WITHOUT THE WRITTEN AUTHORIZATION OF MASTON ARCHITECT & ASSOCIATES




FLYNN AVENUE
CONDOMINIUMS

ROOF PLAN


Job DeNardi Flynn
Date 03.01.2016
Drawn By KDL

A2.04

Scale 1/8" = 1'-0"

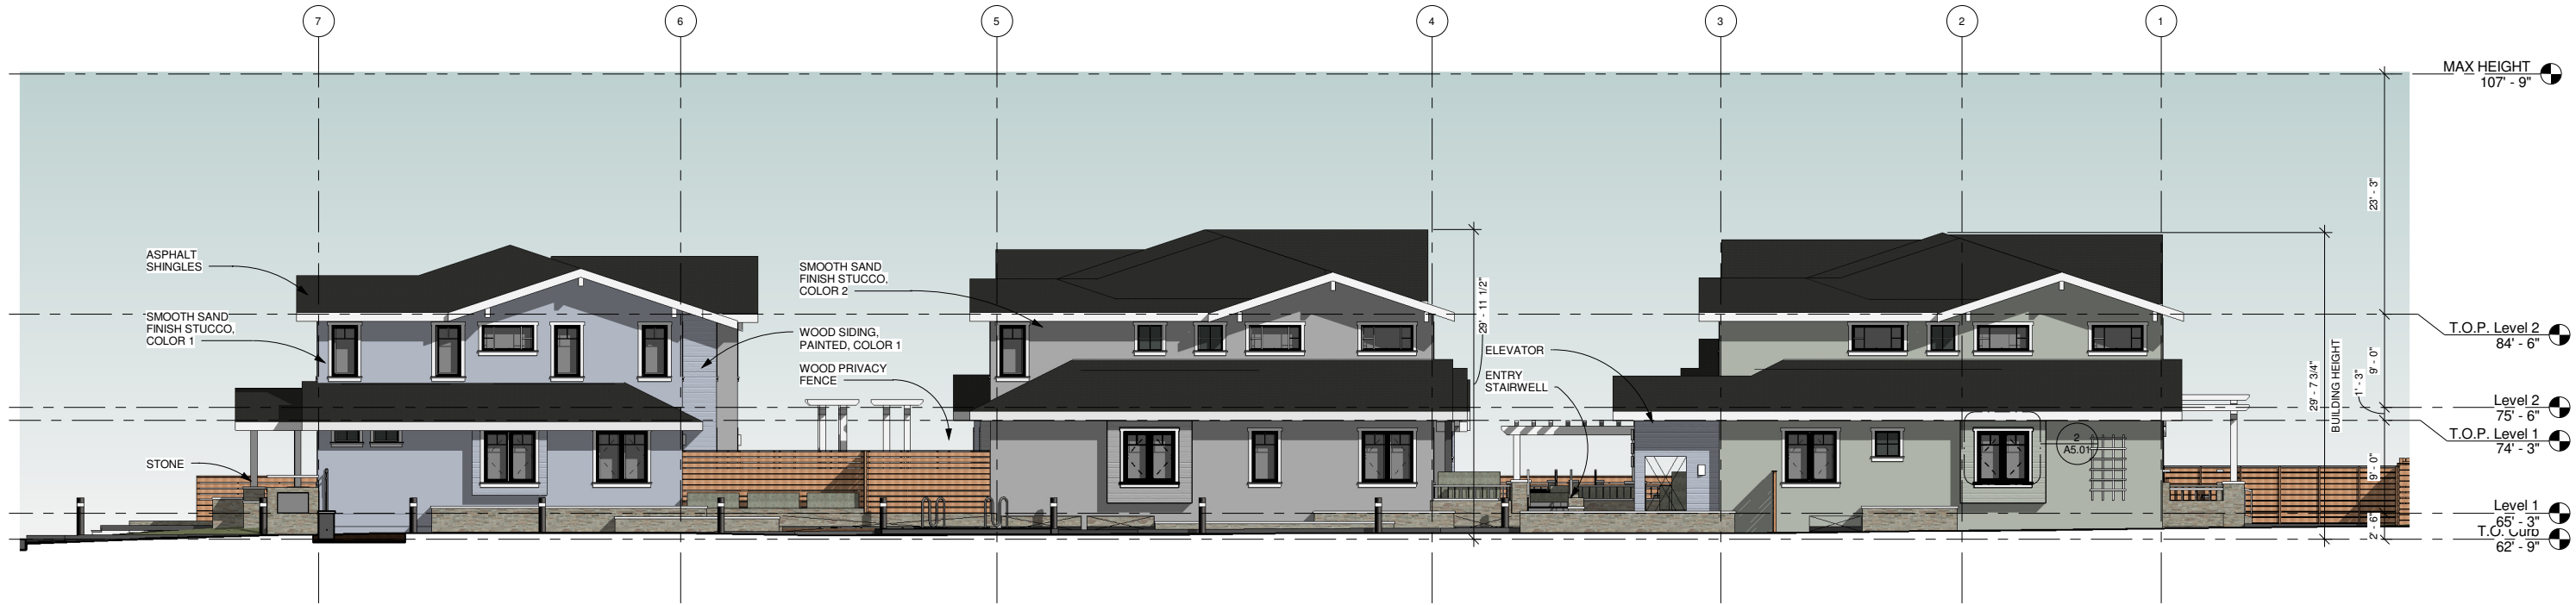

2 North
1/8" = 1'-0"

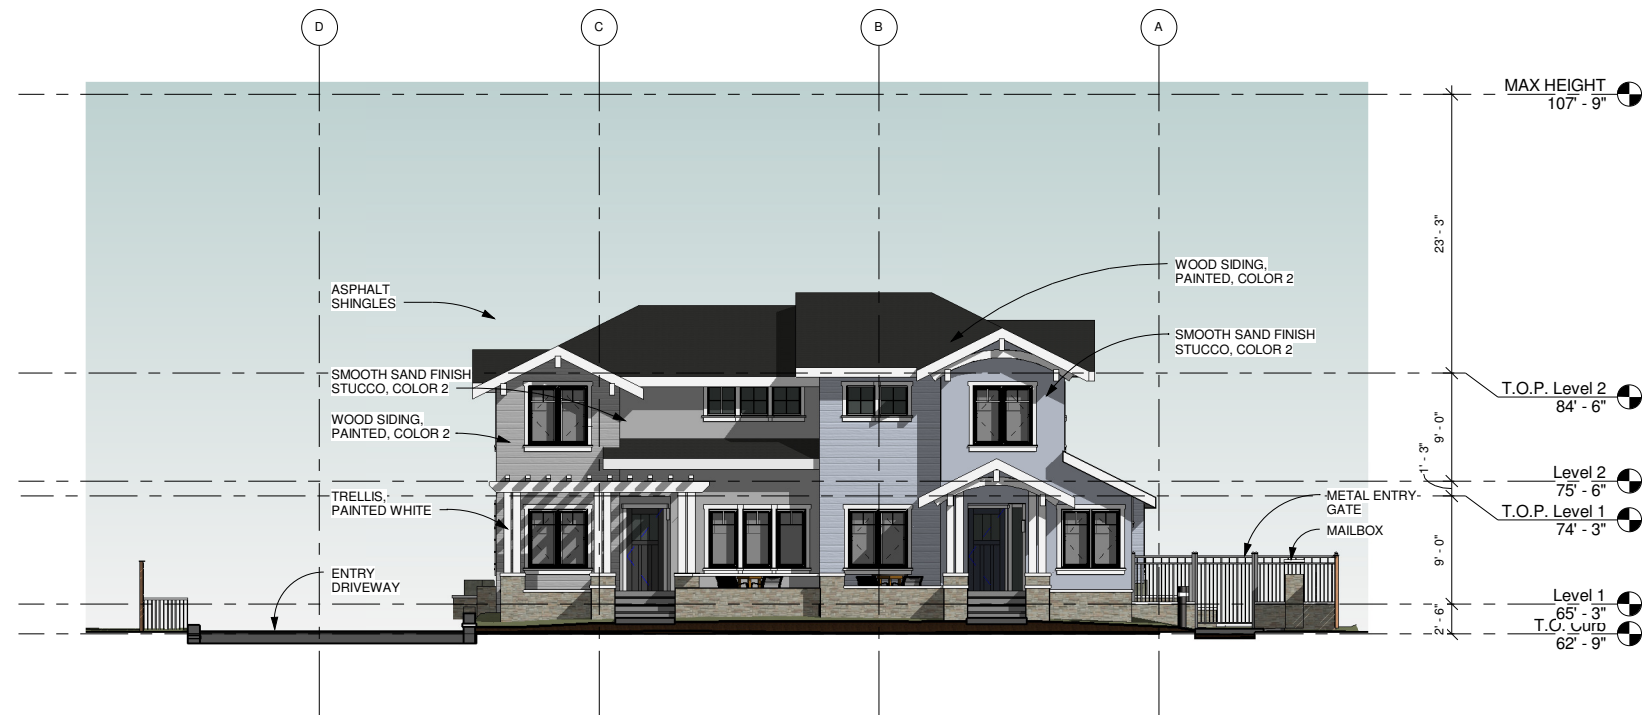

1 East
1/8" = 1'-0"

#	Rev.	Date

William Maston
ARCHITECT & ASSOCIATES
884 CASTRO STREET
MOUNTAIN VIEW, CA 94031
T. (650) 988-7900
WWW.MASTONARCHITECT.COM

© 2015 ALL RIGHTS RESERVED
THIS DOCUMENT AND THE IDEAS INCORPORATED HEREIN, AS AN INSTRUMENT OF PROFESSIONAL SERVICE, ARE THE PROPERTY OF MASTON ARCHITECT & ASSOCIATES AND IS NOT TO BE USED IN PART FOR ANY PROJECT WITHOUT THE WRITTEN AUTHORIZATION OF MASTON ARCHITECT & ASSOCIATES




FLYNN AVENUE
CONDOMINIUMS

EXTERIOR
ELEVATIONS


Job DeNardi Flynn
Date 03.01.2016
Drawn By KDL

A3.01

Scale 1/8" = 1'-0"

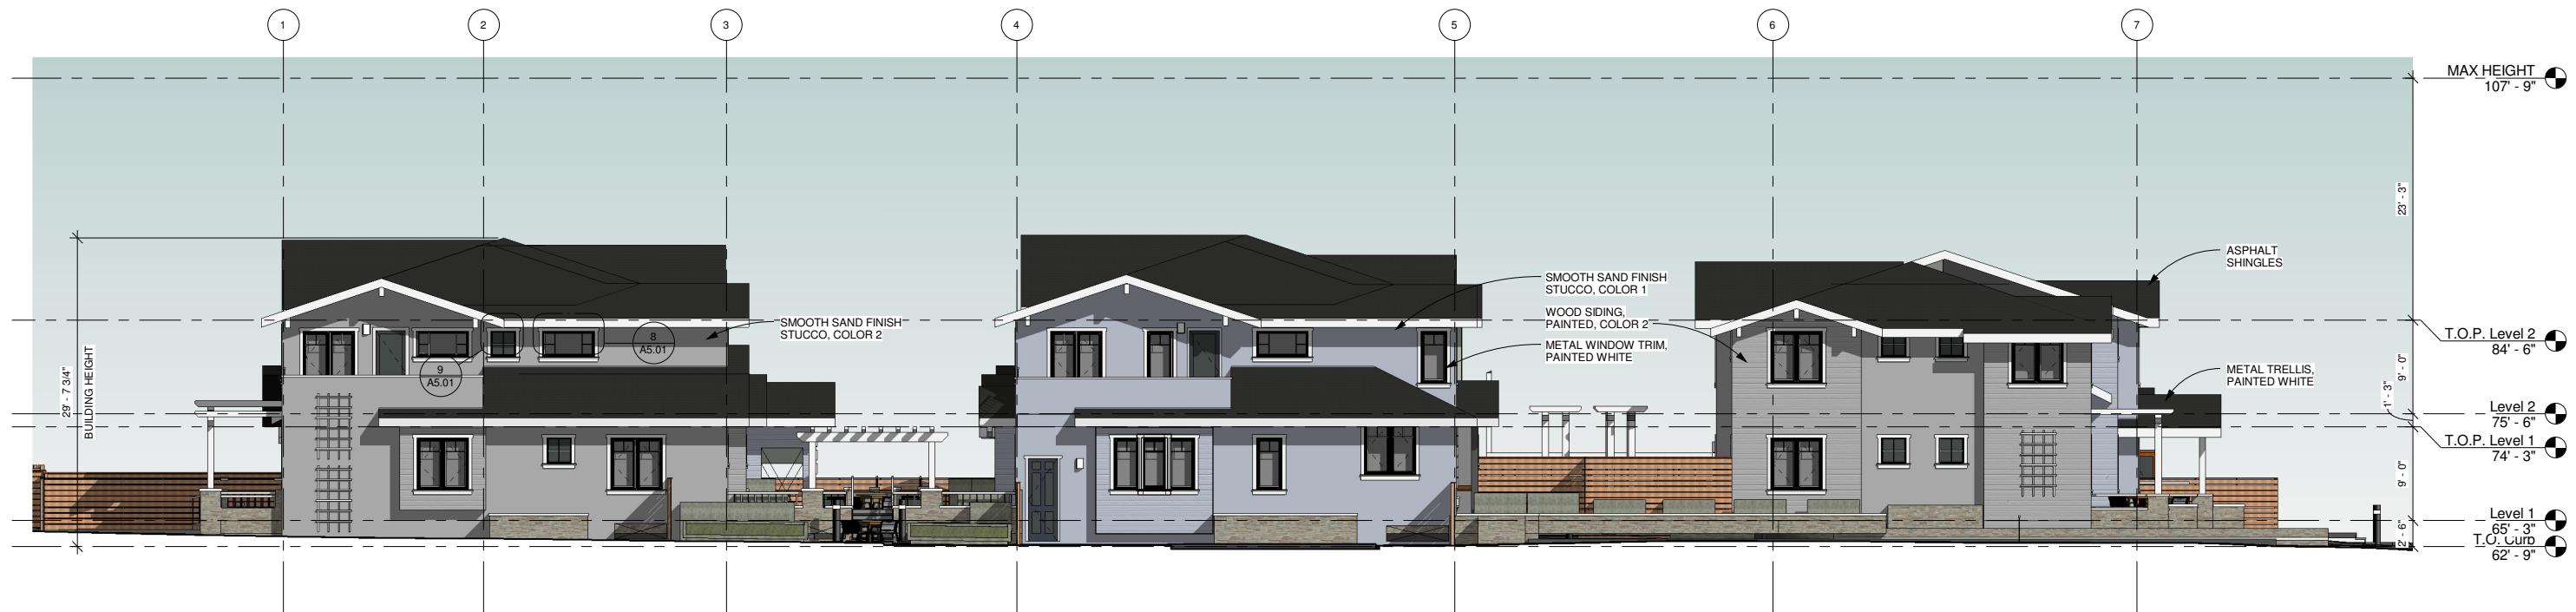

2 South
1/8" = 1'-0"

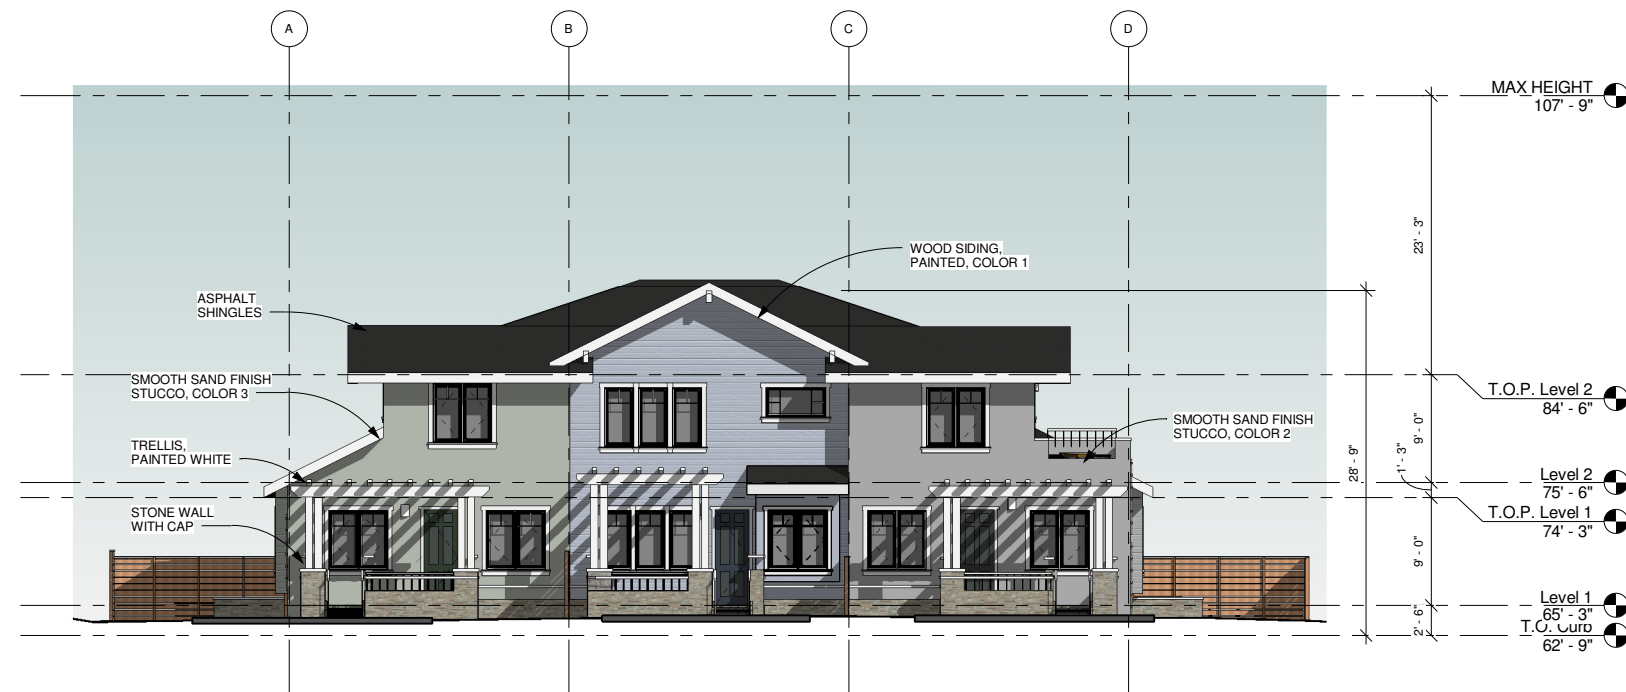


1 West
1/8" = 1'-0"

#	Rev.	Date

William Maston
ARCHITECT & ASSOCIATES
884 CASTRO STREET
MOUNTAIN VIEW, CA 94031
T. (650) 988-7900
WWW.MASTONARCHITECT.COM

© 2015 ALL RIGHTS RESERVED
THIS DOCUMENT AND THE IDEAS INCORPORATED HEREIN, AS AN INSTRUMENT OF PROFESSIONAL SERVICE, ARE THE PROPERTY OF MASTON ARCHITECT & ASSOCIATES AND IS NOT TO BE USED IN PART FOR ANY PROJECT WITHOUT THE WRITTEN AUTHORIZATION OF MASTON ARCHITECT & ASSOCIATES

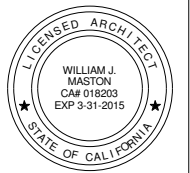


FLYNN AVENUE
CONDOMINIUMS

EXTERIOR
ELEVATIONS


Job DeNardi Flynn
Date 03.01.2016
Drawn By KDL

A3.02


Scale 1/8" = 1'-0"

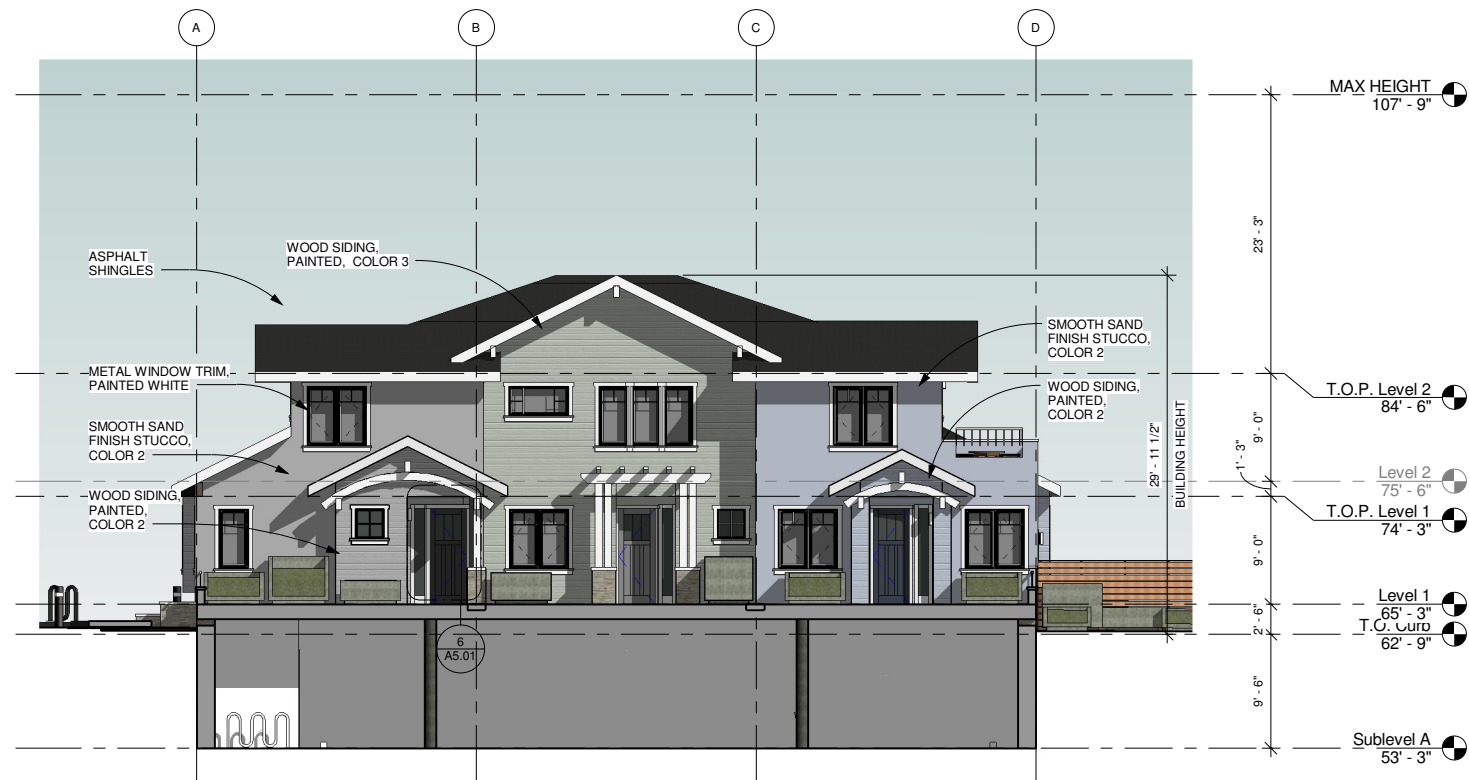


4 Building B West
1/8" = 1'-0"

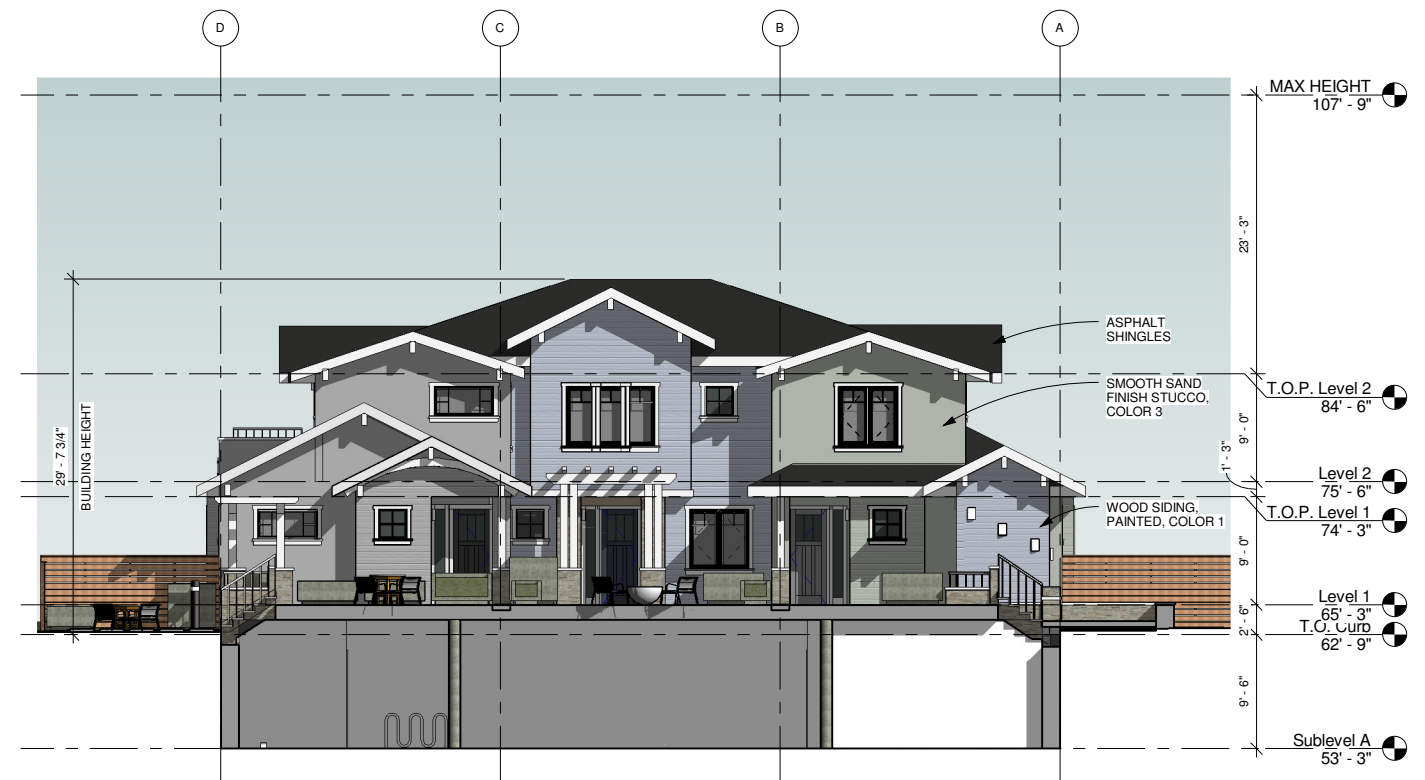

2 Building A East
1/8" = 1'-0"

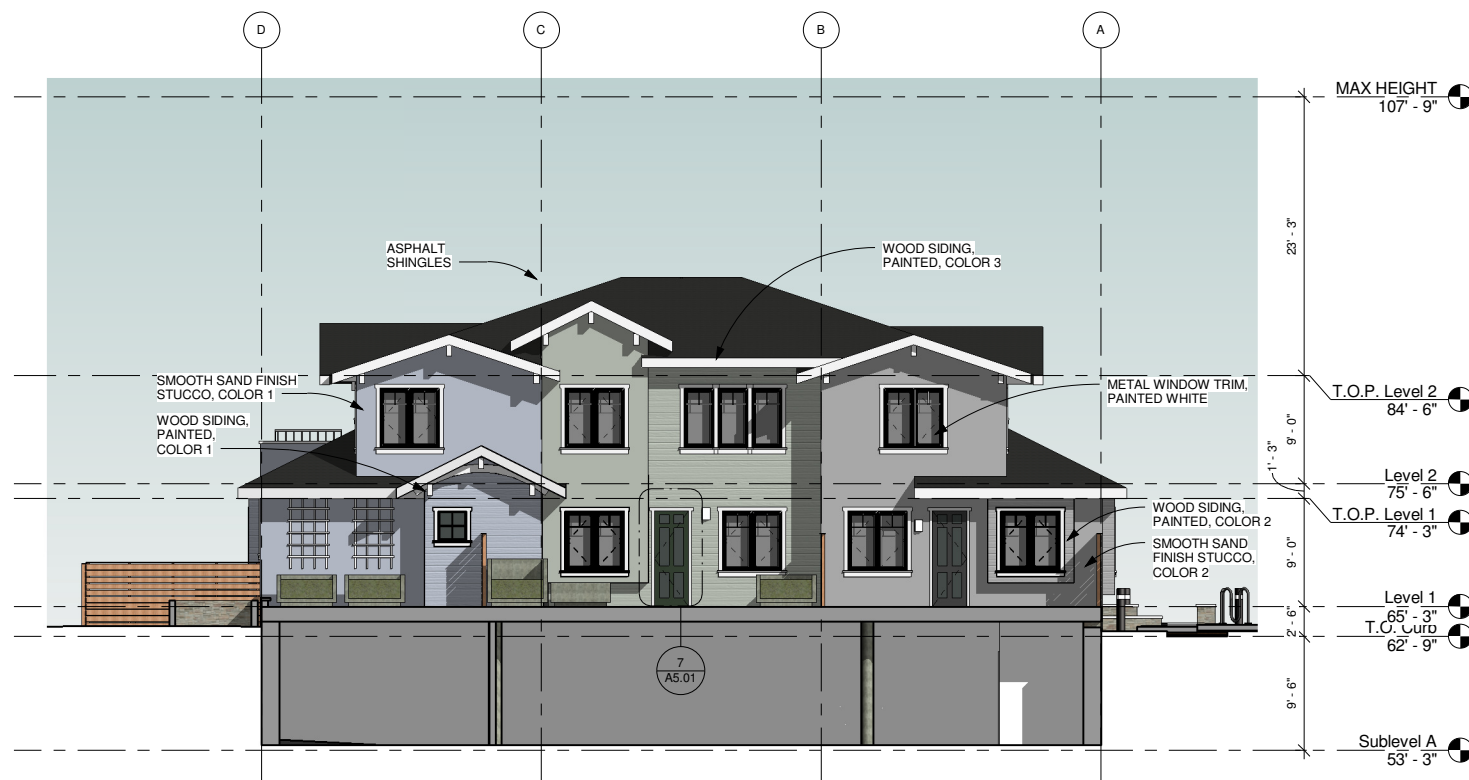

3 Building B East
1/8" = 1'-0"

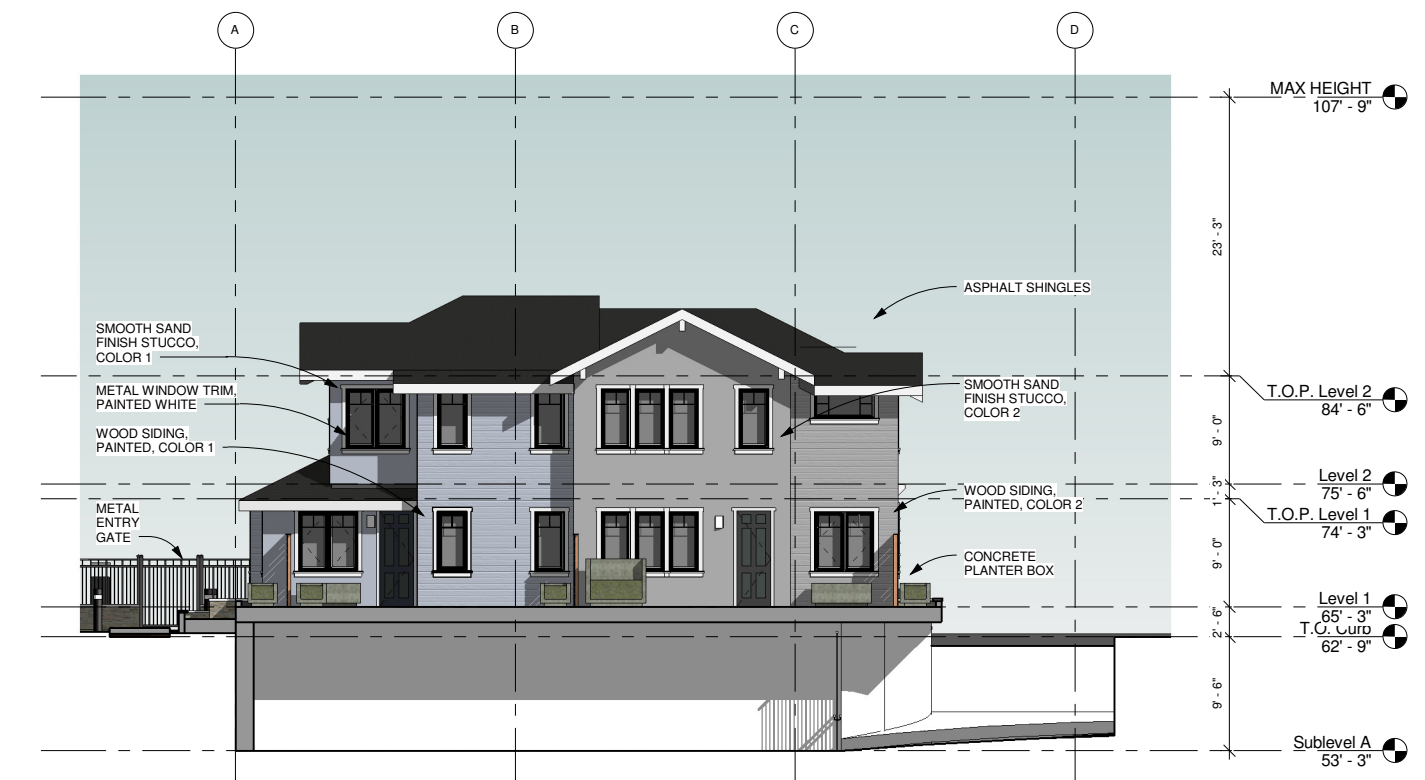

1 Building C West
1/8" = 1'-0"

#	Rev.	Date

William Maston
ARCHITECT & ASSOCIATES
584 CASTRO STREET
MOUNTAIN VIEW, CA 94031
T. (650) 988-7900
WWW.MASTONARCHITECT.COM

© 2015 ALL RIGHTS RESERVED
THIS DOCUMENT AND THE IDEAS INCORPORATED HEREIN, AS AN INSTRUMENT OF PROFESSIONAL SERVICE, ARE THE PROPERTY OF MASTON ARCHITECT & ASSOCIATES AND ARE NOT TO BE USED IN PART FOR ANY PROJECT WITHOUT THE WRITTEN AUTHORIZATION OF MASTON ARCHITECT & ASSOCIATES



FLYNN AVENUE
CONDOMINIUMS

EXTERIOR
ELEVATIONS

Job DeNardi Flynn
Date 03.01.2016
Drawn By KDL

A3.03

Scale 1/8" = 1'-0"