


## SENATE BILL 1214

Please note, the project architect has only provided consent for a limited plan package (i.e. site plan, original massing diagram, elevations, floor plans and wall section) to be posted on the City website for public viewing under SB1214.

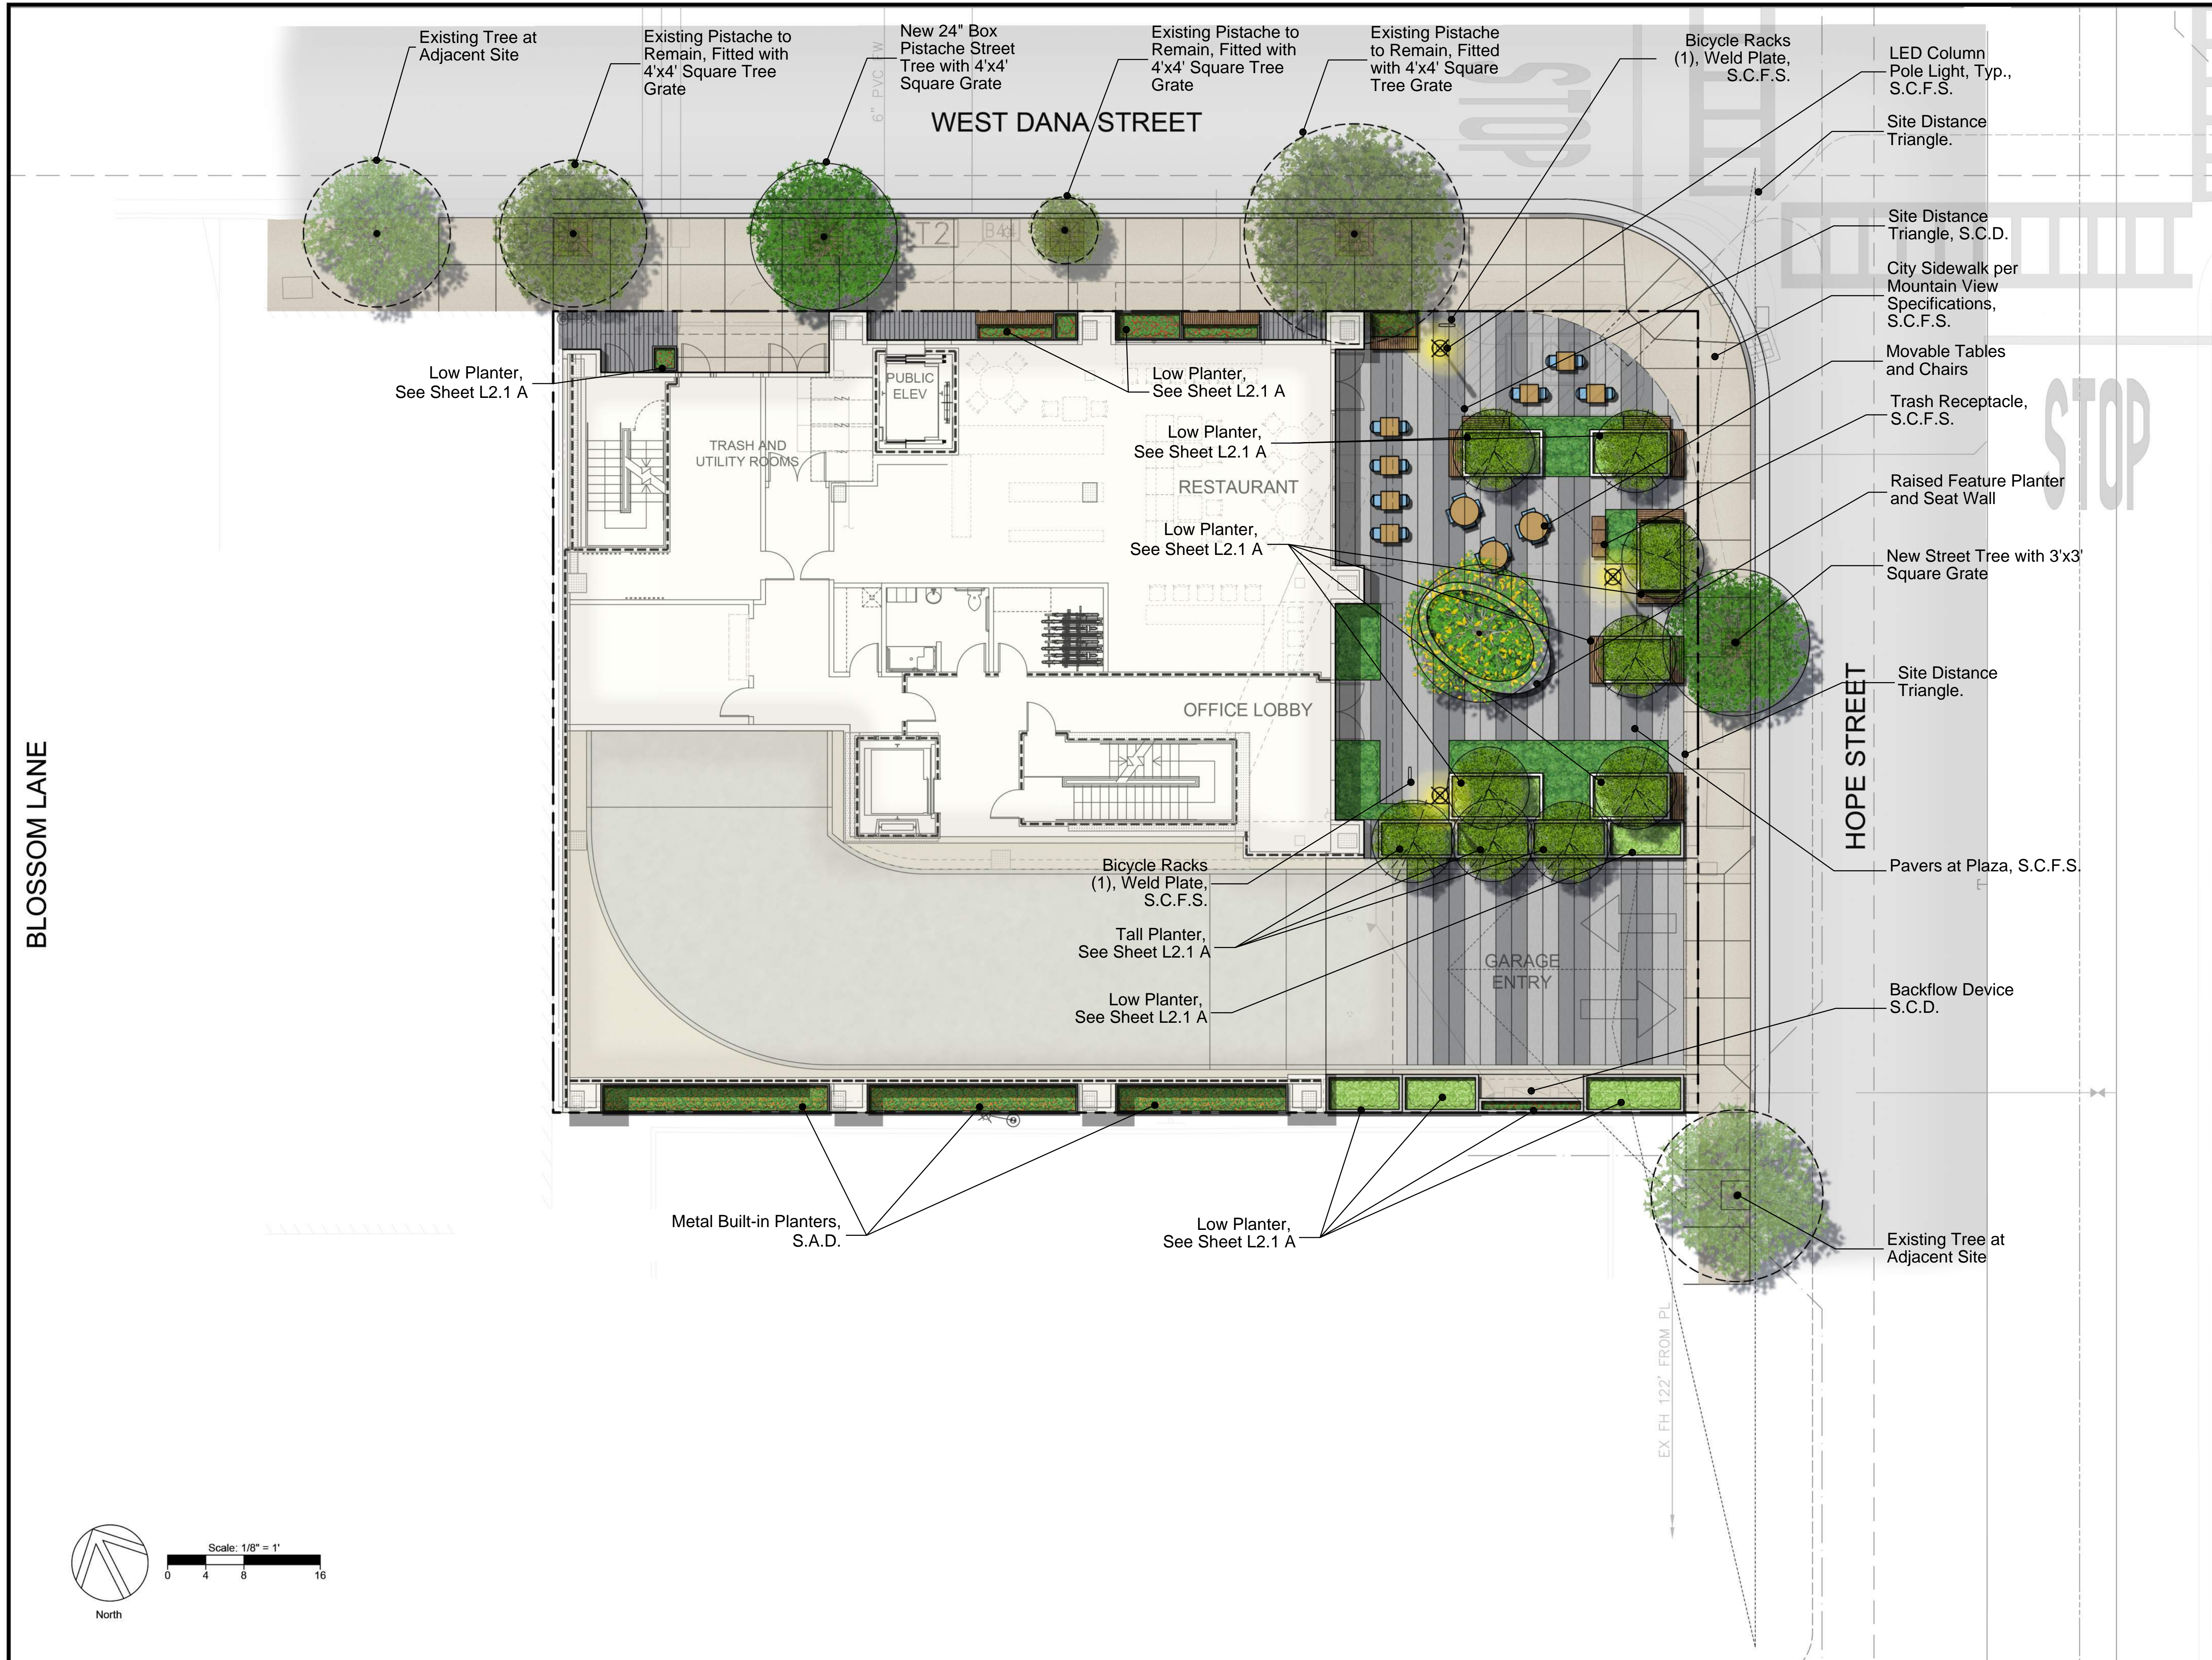

**HOPE DANA LP**

**705 W. DANA STREET  
MOUNTAIN VIEW, CA**

**THE  
Guzzardo  
Partnership, INC.**  
Landscape Architects | Land Planners  
Pier 9, The Embarcadero, Suite 115  
San Francisco, CA 94111 | www.tgp-inc.com

ISSUES AND REVISIONS

NO.	DATE	DESCRIPTION
10.04.2019		PLANNING SUBMITTAL
06.25.2021		PLANNING SUBMITTAL
08.13.2021		PLANNING SUBMITTAL #1
01.28.2022		PLANNING SUBMITTAL #2
05.20.2022		PLANNING SUBMITTAL #3
10.28.2022		PLANNING RESUB #3 / NEW SUB
01.27.2023		PLANNING RESUB #4
07.21.2023		PLANNING RESUBMITTAL#5


PROJECT NUMBER  
18028.00

SHEET TITLE  
LANDSCAPE MATERIAL PLAN

SCALE  
1/8" = 1'-0"

SHEET NUMBER

**L-2.1**

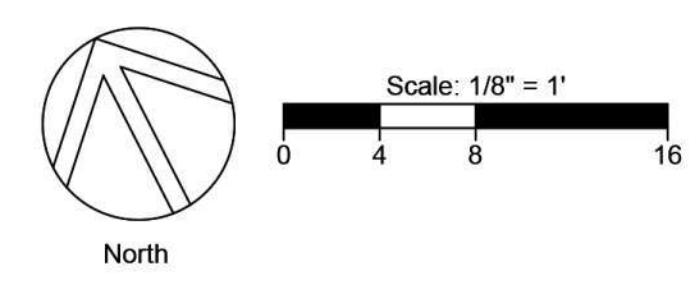

ALL DRAWINGS AND WRITTEN MATERIAL APPEARING HEREIN CONSTITUTE ORIGINAL AND UNPUBLISHED WORK OF THE ARCHITECT AND MAY NOT BE DUPLICATED, USED OR DISCLOSED WITHOUT WRITTEN CONSENT OF THE ARCHITECT



**ARCHITECTS**  
KORTH SUNSERI HAGEY




ISSUES AND REVISIONS

NO.	DATE	DESCRIPTION
	10.04.2019	PLANNING SUBMITTAL
	08.13.2021	PLANNING RESUBMITTAL #1
	01.28.2022	PLANNING RESUBMITTAL #2
	10.28.2022	PLANNING RESUBMITTAL #3
	01.27.2023	PLANNING RESUBMITTAL #4
	07.21.2023	PLANNING RESUBMITTAL #5

PROJECT NUMBER  
18028.00

SHEET TITLE  
**RENDERED PERSPECTIVE  
VIEW FROM CORNER OF HOPE & W.DANA ST**

SCALE

 

SHEET NUMBER

**R2**

705 W. DANA STREET  
MOUNTAIN VIEW, CA



**ARCHITECTS**  
KORTH SUNSERI HAGEY




ISSUES AND REVISIONS

NO.	DATE	DESCRIPTION
	10.04.2019	PLANNING SUBMITTAL
	08.13.2021	PLANNING RESUBMITTAL #1
	01.28.2022	PLANNING RESUBMITTAL #2
	10.28.2022	PLANNING RESUBMITTAL #3
	01.27.2023	PLANNING RESUBMITTAL #4
	07.21.2023	PLANNING RESUBMITTAL #5

PROJECT NUMBER  
18028.00

SHEET TITLE  
**RENDERED PERSPECTIVE  
VIEW FROM HOPE ST**

SCALE

 

SHEET NUMBER

**R3**



**ARCHITECTS**  
KORTH SUNSERI HAGEY




ISSUES AND REVISIONS

NO.	DATE	DESCRIPTION
10.04.2019		PLANNING SUBMITTAL
08.13.2021		PLANNING RESUBMITTAL #1
01.28.2022		PLANNING RESUBMITTAL #2
10.28.2022		PLANNING RESUBMITTAL #3
01.27.2023		PLANNING RESUBMITTAL #4
07.21.2023		PLANNING RESUBMITTAL #5


PROJECT NUMBER  
18028.00

SHEET TITLE  
**RENDERED PERSPECTIVE  
VIEW FROM W.DANA ST**

SCALE

 

SHEET NUMBER

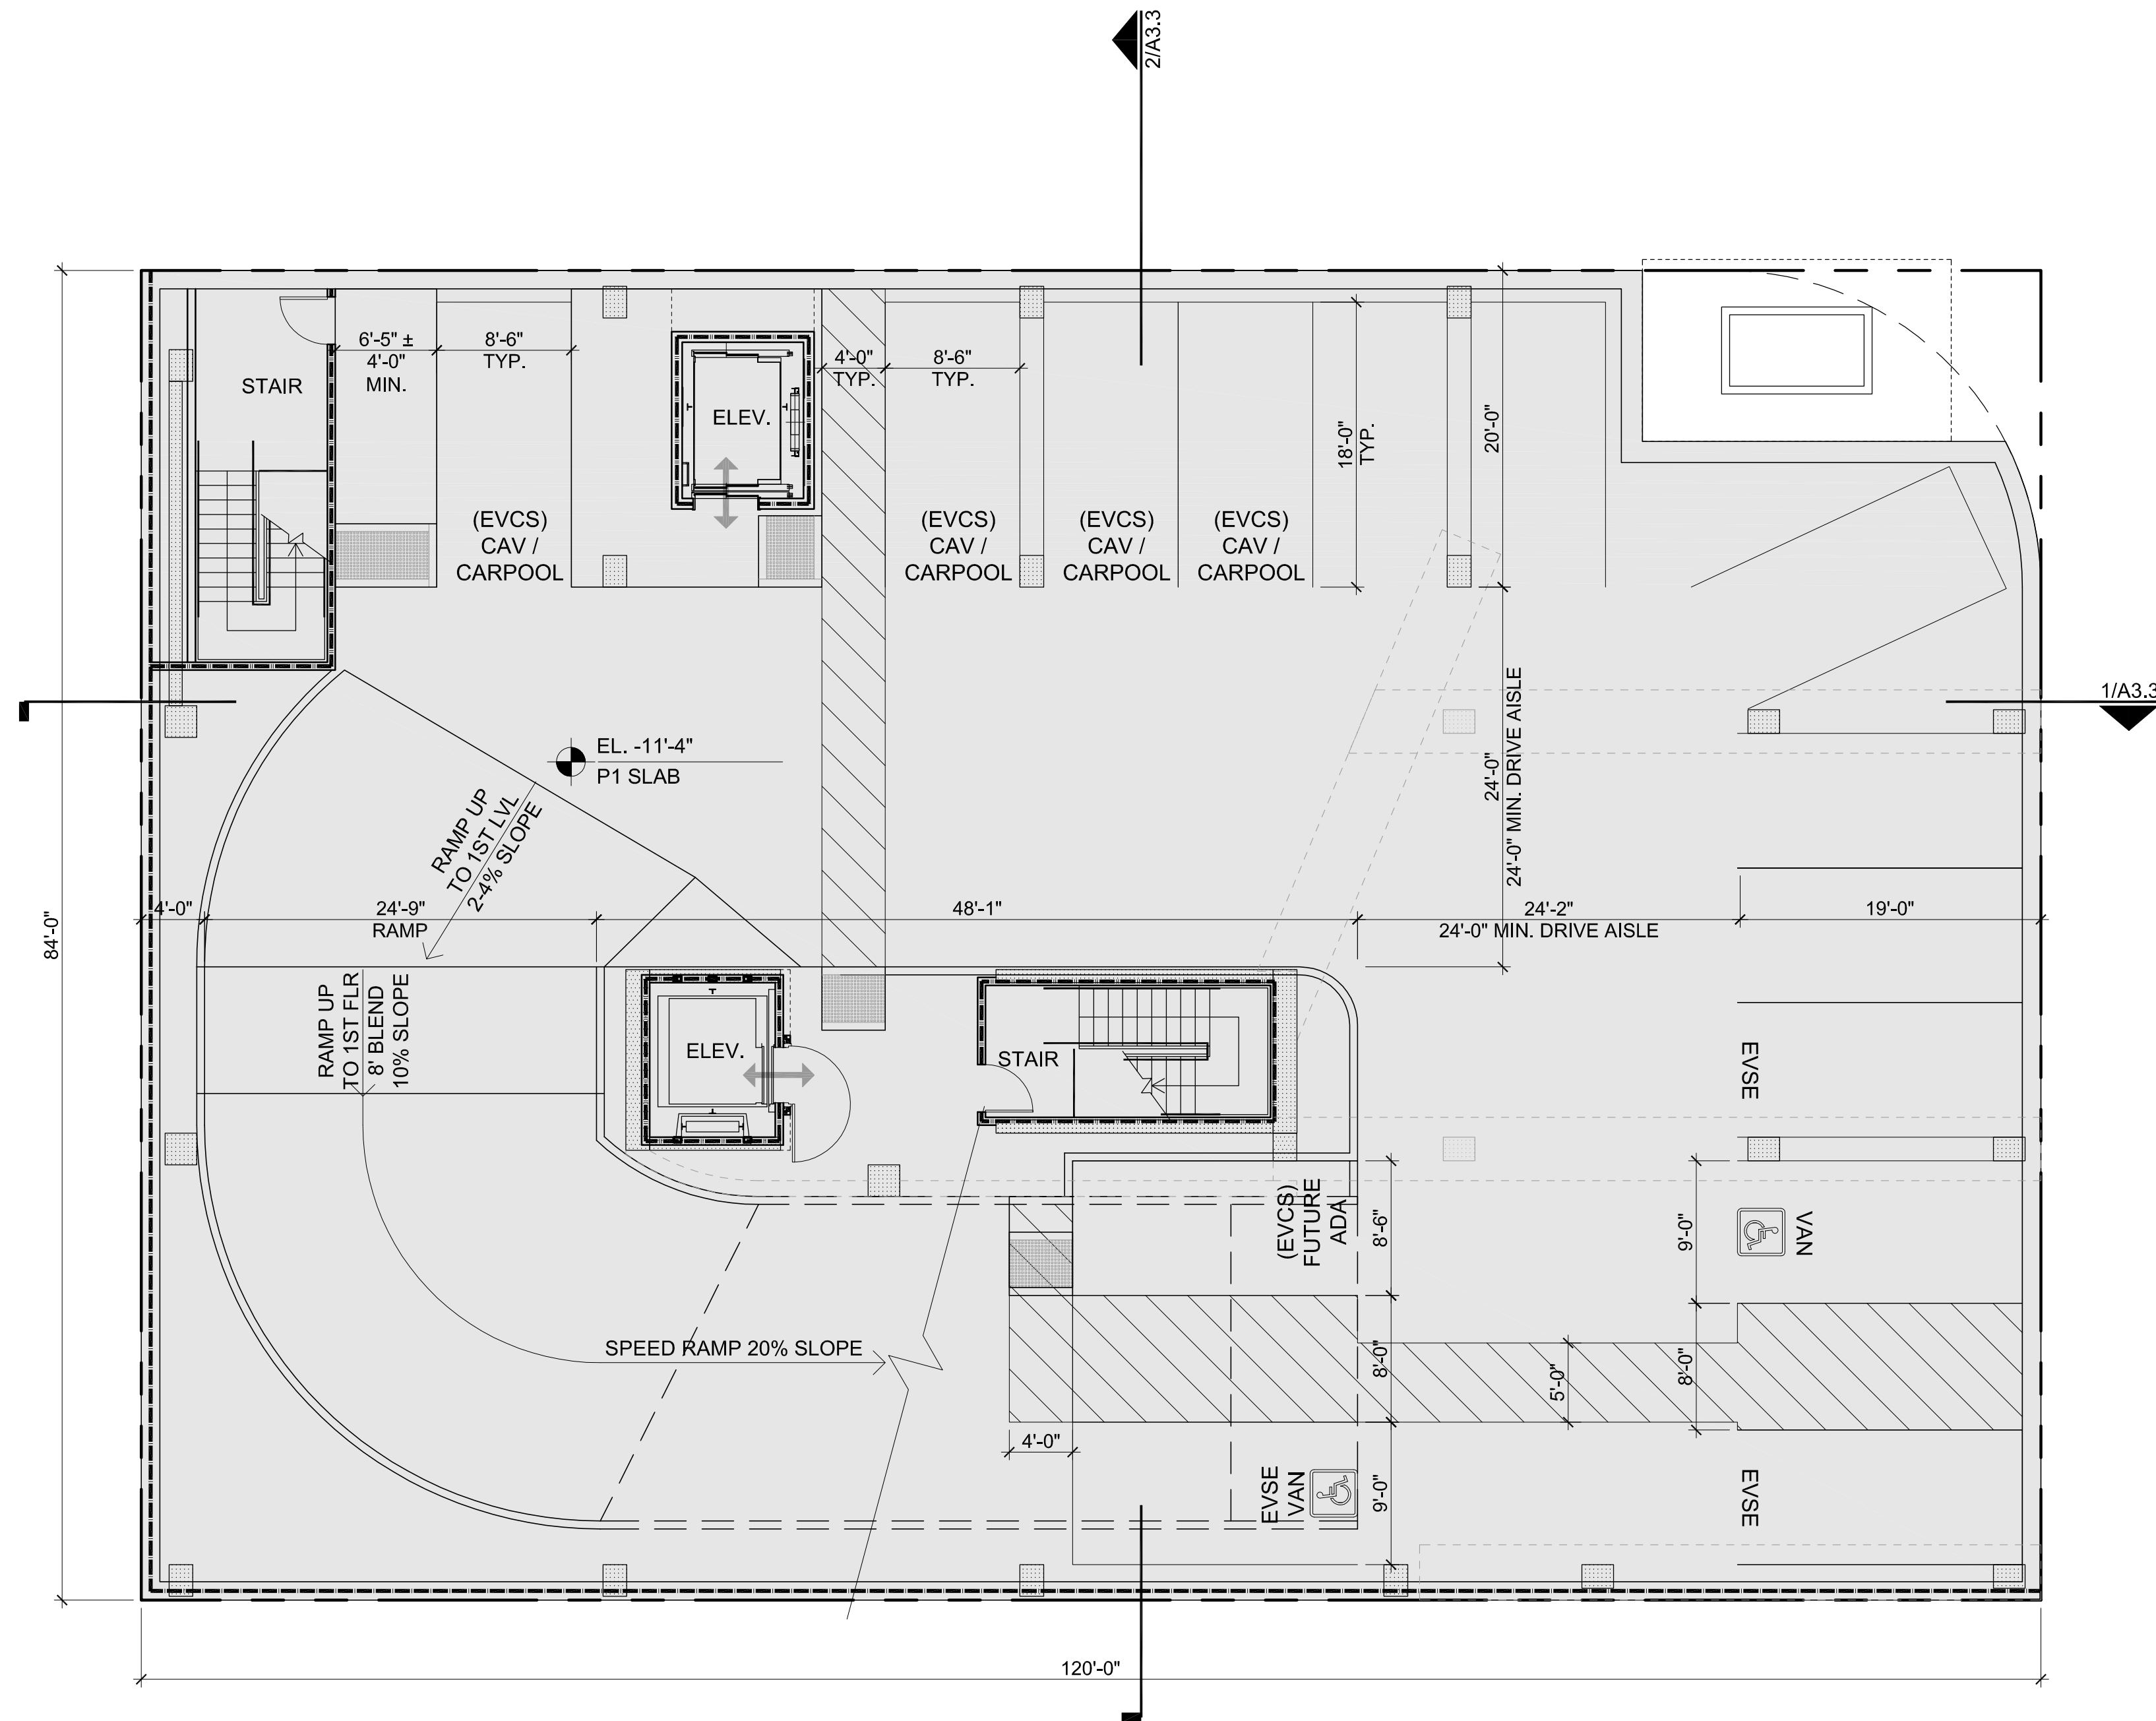


ISSUES AND REVISIONS		
NO.	DATE	DESCRIPTION
	10.04.2019	PLANNING SUBMITTAL
	08.13.2021	PLANNING RESUBMITTAL #1
	01.28.2022	PLANNING RESUBMITTAL #2
	10.28.2022	PLANNING RESUB. #3 / NEW SUB.
	01.27.2023	PLANNING RESUB. #4
	07.21.2023	PLANNING RESUB. #5

PROJECT NUMBER  
18028.00

SHEET TITLE  
**P1 PARKING PLAN**

SCALE  
1/8" = 1'-0"

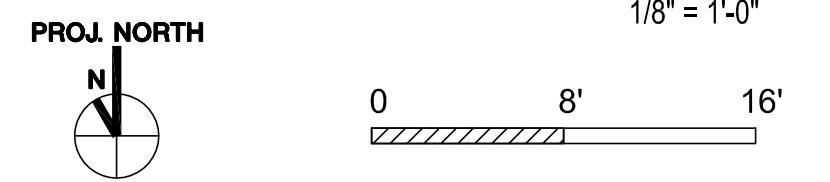

SHEET NUMBER

P1 LEVEL (13 TOTAL STALLS)  
 1 (VAN) ADA (FOR 1-25 TOTAL STALLS. PER CBC T11B-208.2, 11B-208.2.4)  
 8 EVCS CHARGING STALLS (PER MVCC TABLES 101.10 & A5.106.5.3.2 FOR 10-25 TOTAL STALLS)  
 3 DAY 1 EVSE STALLS INCLUDING 1 LEVEL 3 FAST CHARGER + 1 VAN ADA EVSE (MIN. REQ. FOR 1-4 EVSE PER CBC T 11B-228.3.2.1)  
 5 FUTURE EVSE (EVCS) STALLS INCLUDING 1 ADA EVCS + 4 CAV / CARPOOL EVCS (PER CGC TABLE A5.106.5.1.2 FOR 10-25 TOTAL STALLS)  
 4 STD STALLS

**A2.P1**



**ARCHITECTS**  
KORTH SUNSERI HAGEY



ISSUES AND REVISIONS		
NO.	DATE	DESCRIPTION
10.04.2019		PLANNING SUBMITTAL
08.13.2021		PLANNING RESUBMITTAL #1
01.28.2022		PLANNING RESUBMITTAL #2
10.28.2022		PLANNING RESUB.#3 / NEW SUB.
01.27.2023		PLANNING RESUB.#4
07.21.2023		PLANNING RESUB.#5

PROJECT NUMBER  
18028.00

SHEET TITLE  
**FIRST FLOOR PLAN**


SCALE


1/8" = 1'-0"

 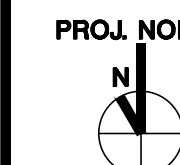

SHEET NUMBER

**A2.1**

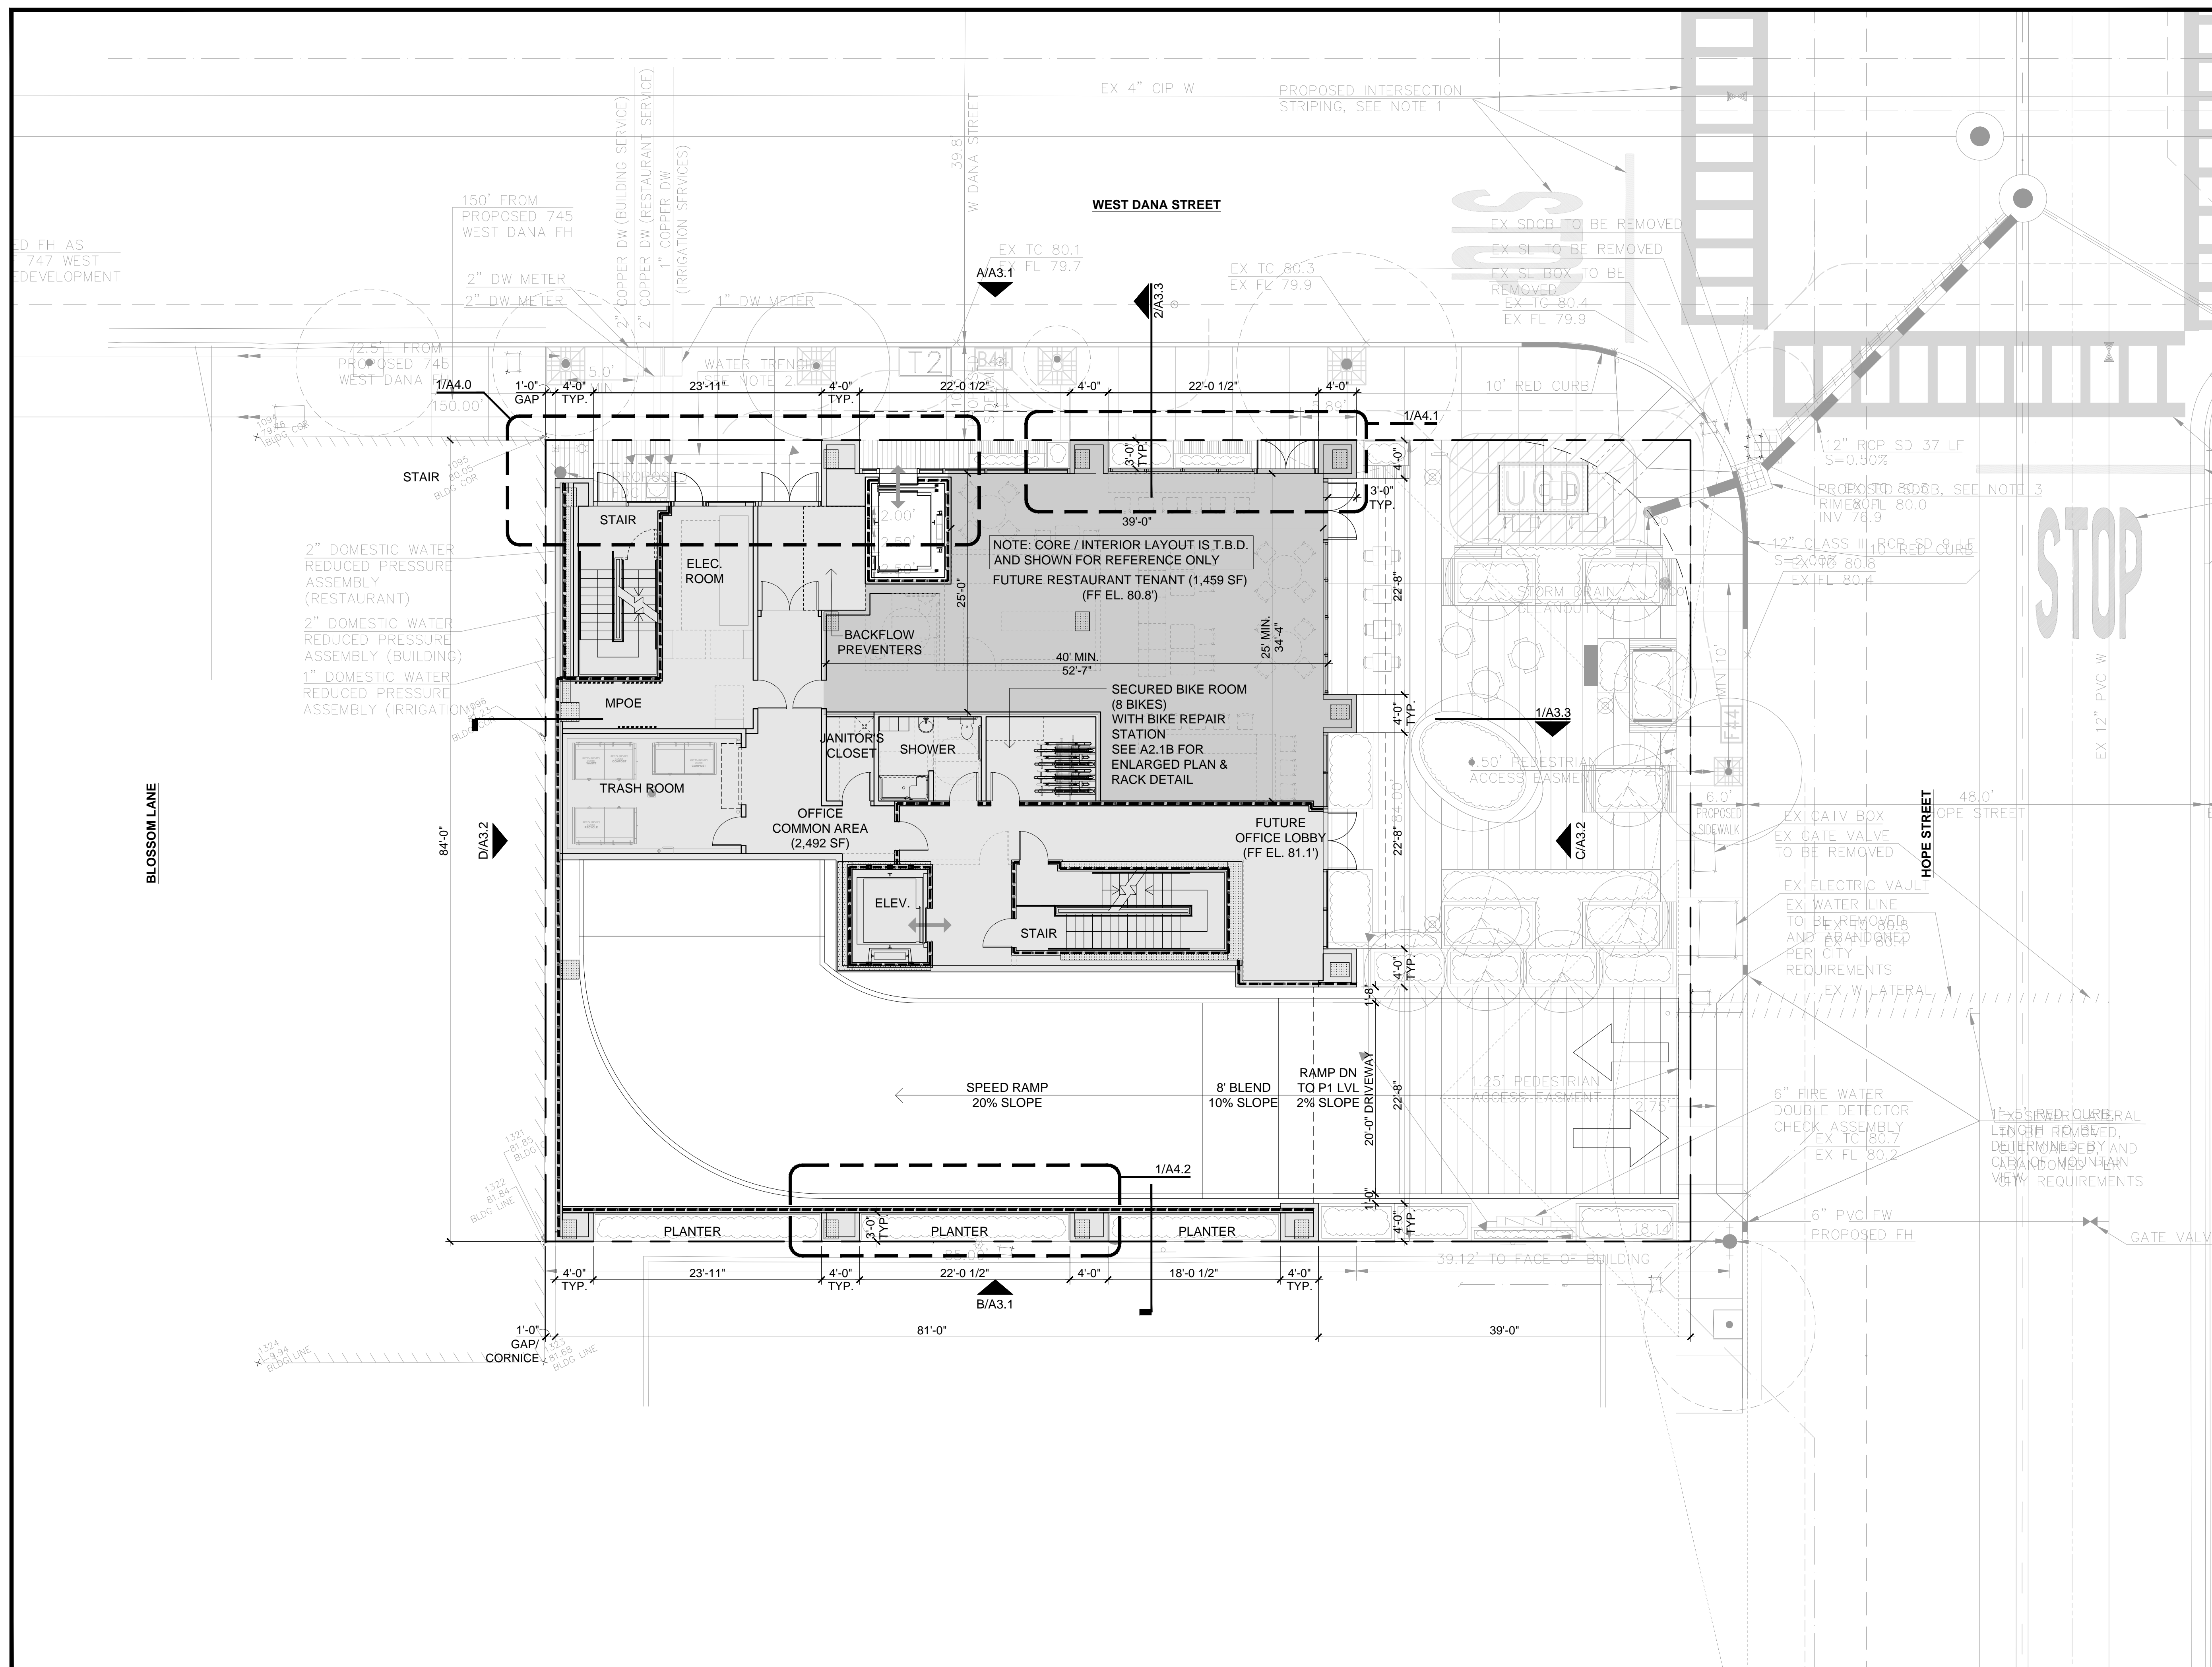


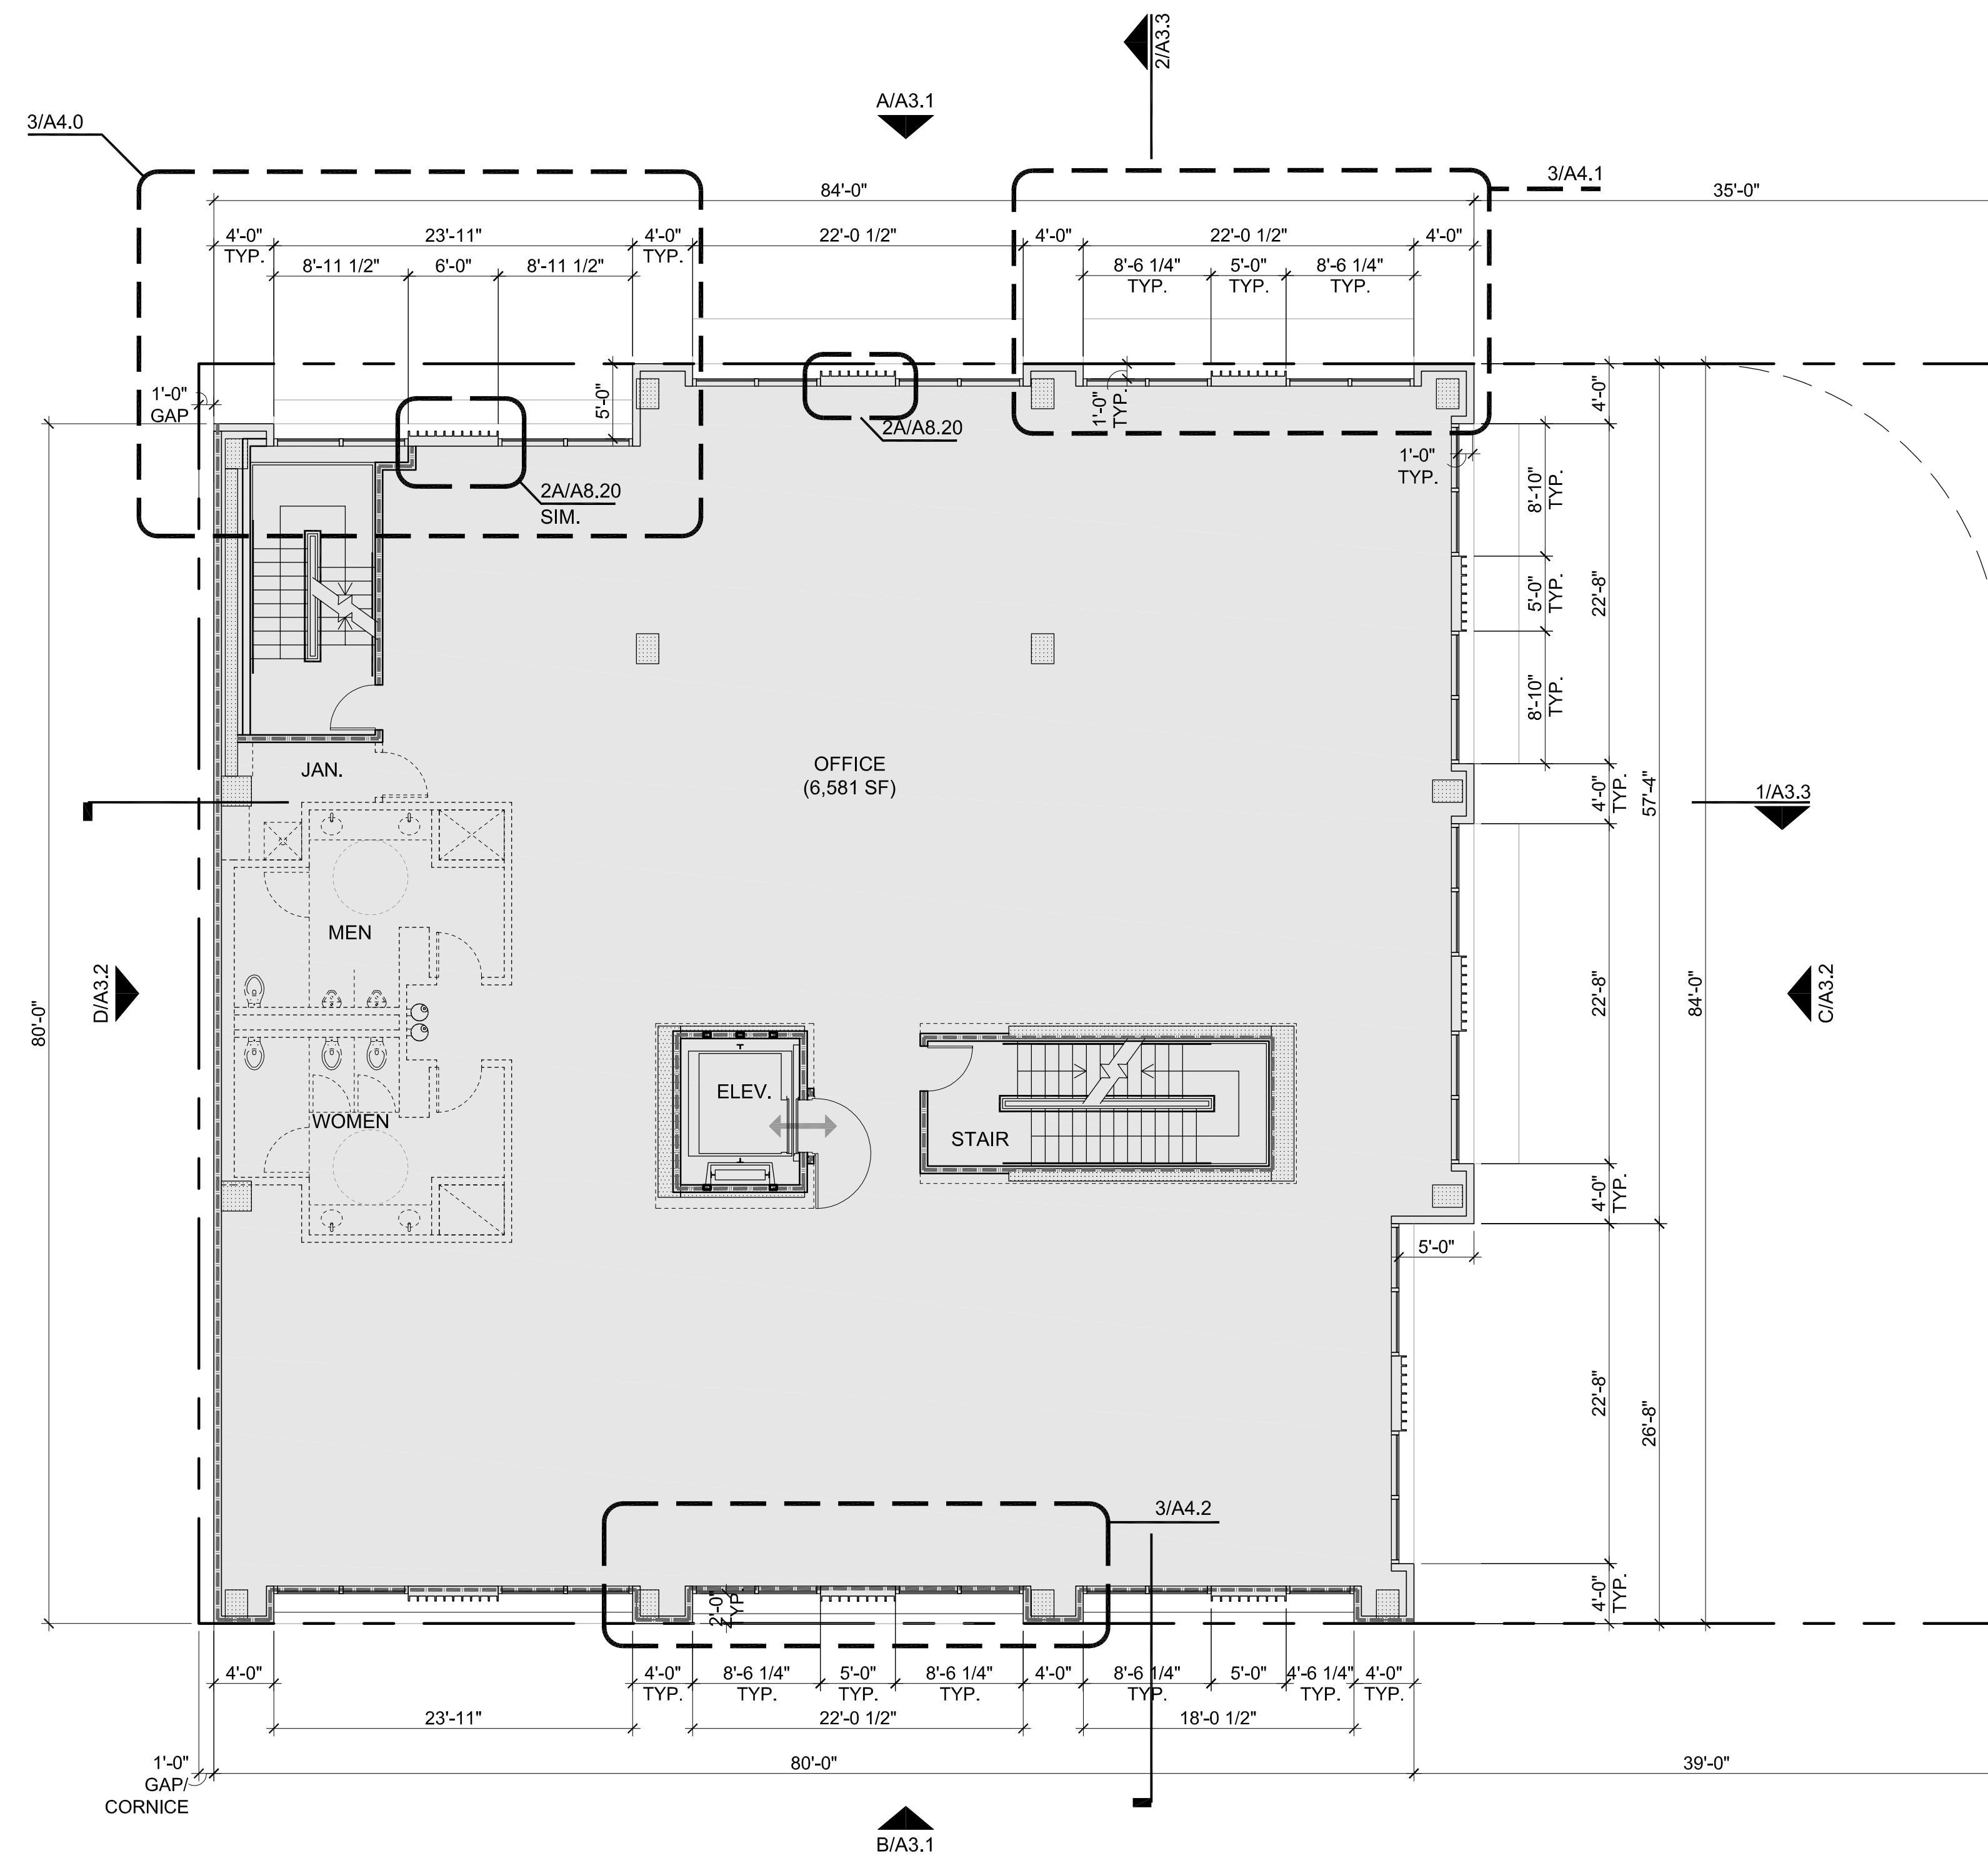

ISSUES AND REVISIONS		
NO.	DATE	DESCRIPTION
	10.04.2019	PLANNING SUBMITTAL
	08.13.2021	PLANNING RESUBMITTAL #1
	01.28.2022	PLANNING RESUBMITTAL #2
	10.28.2022	PLANNING RESUB. #3 / NEW SUB.
	01.27.2023	PLANNING RESUB. #4
	07.21.2023	PLANNING RESUB. #5

PROJECT NUMBER  
18028.00


SHEET TITLE  
**SECOND FLOOR PLAN**

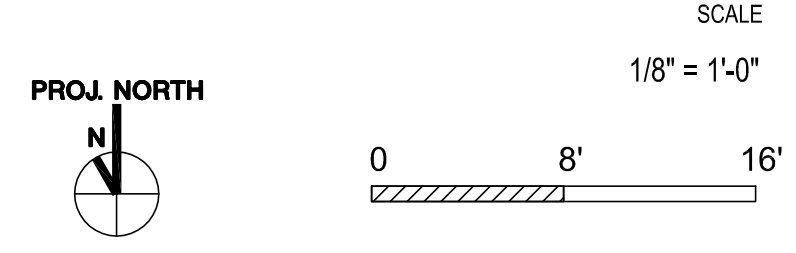

SHEET NUMBER

**A2.2**




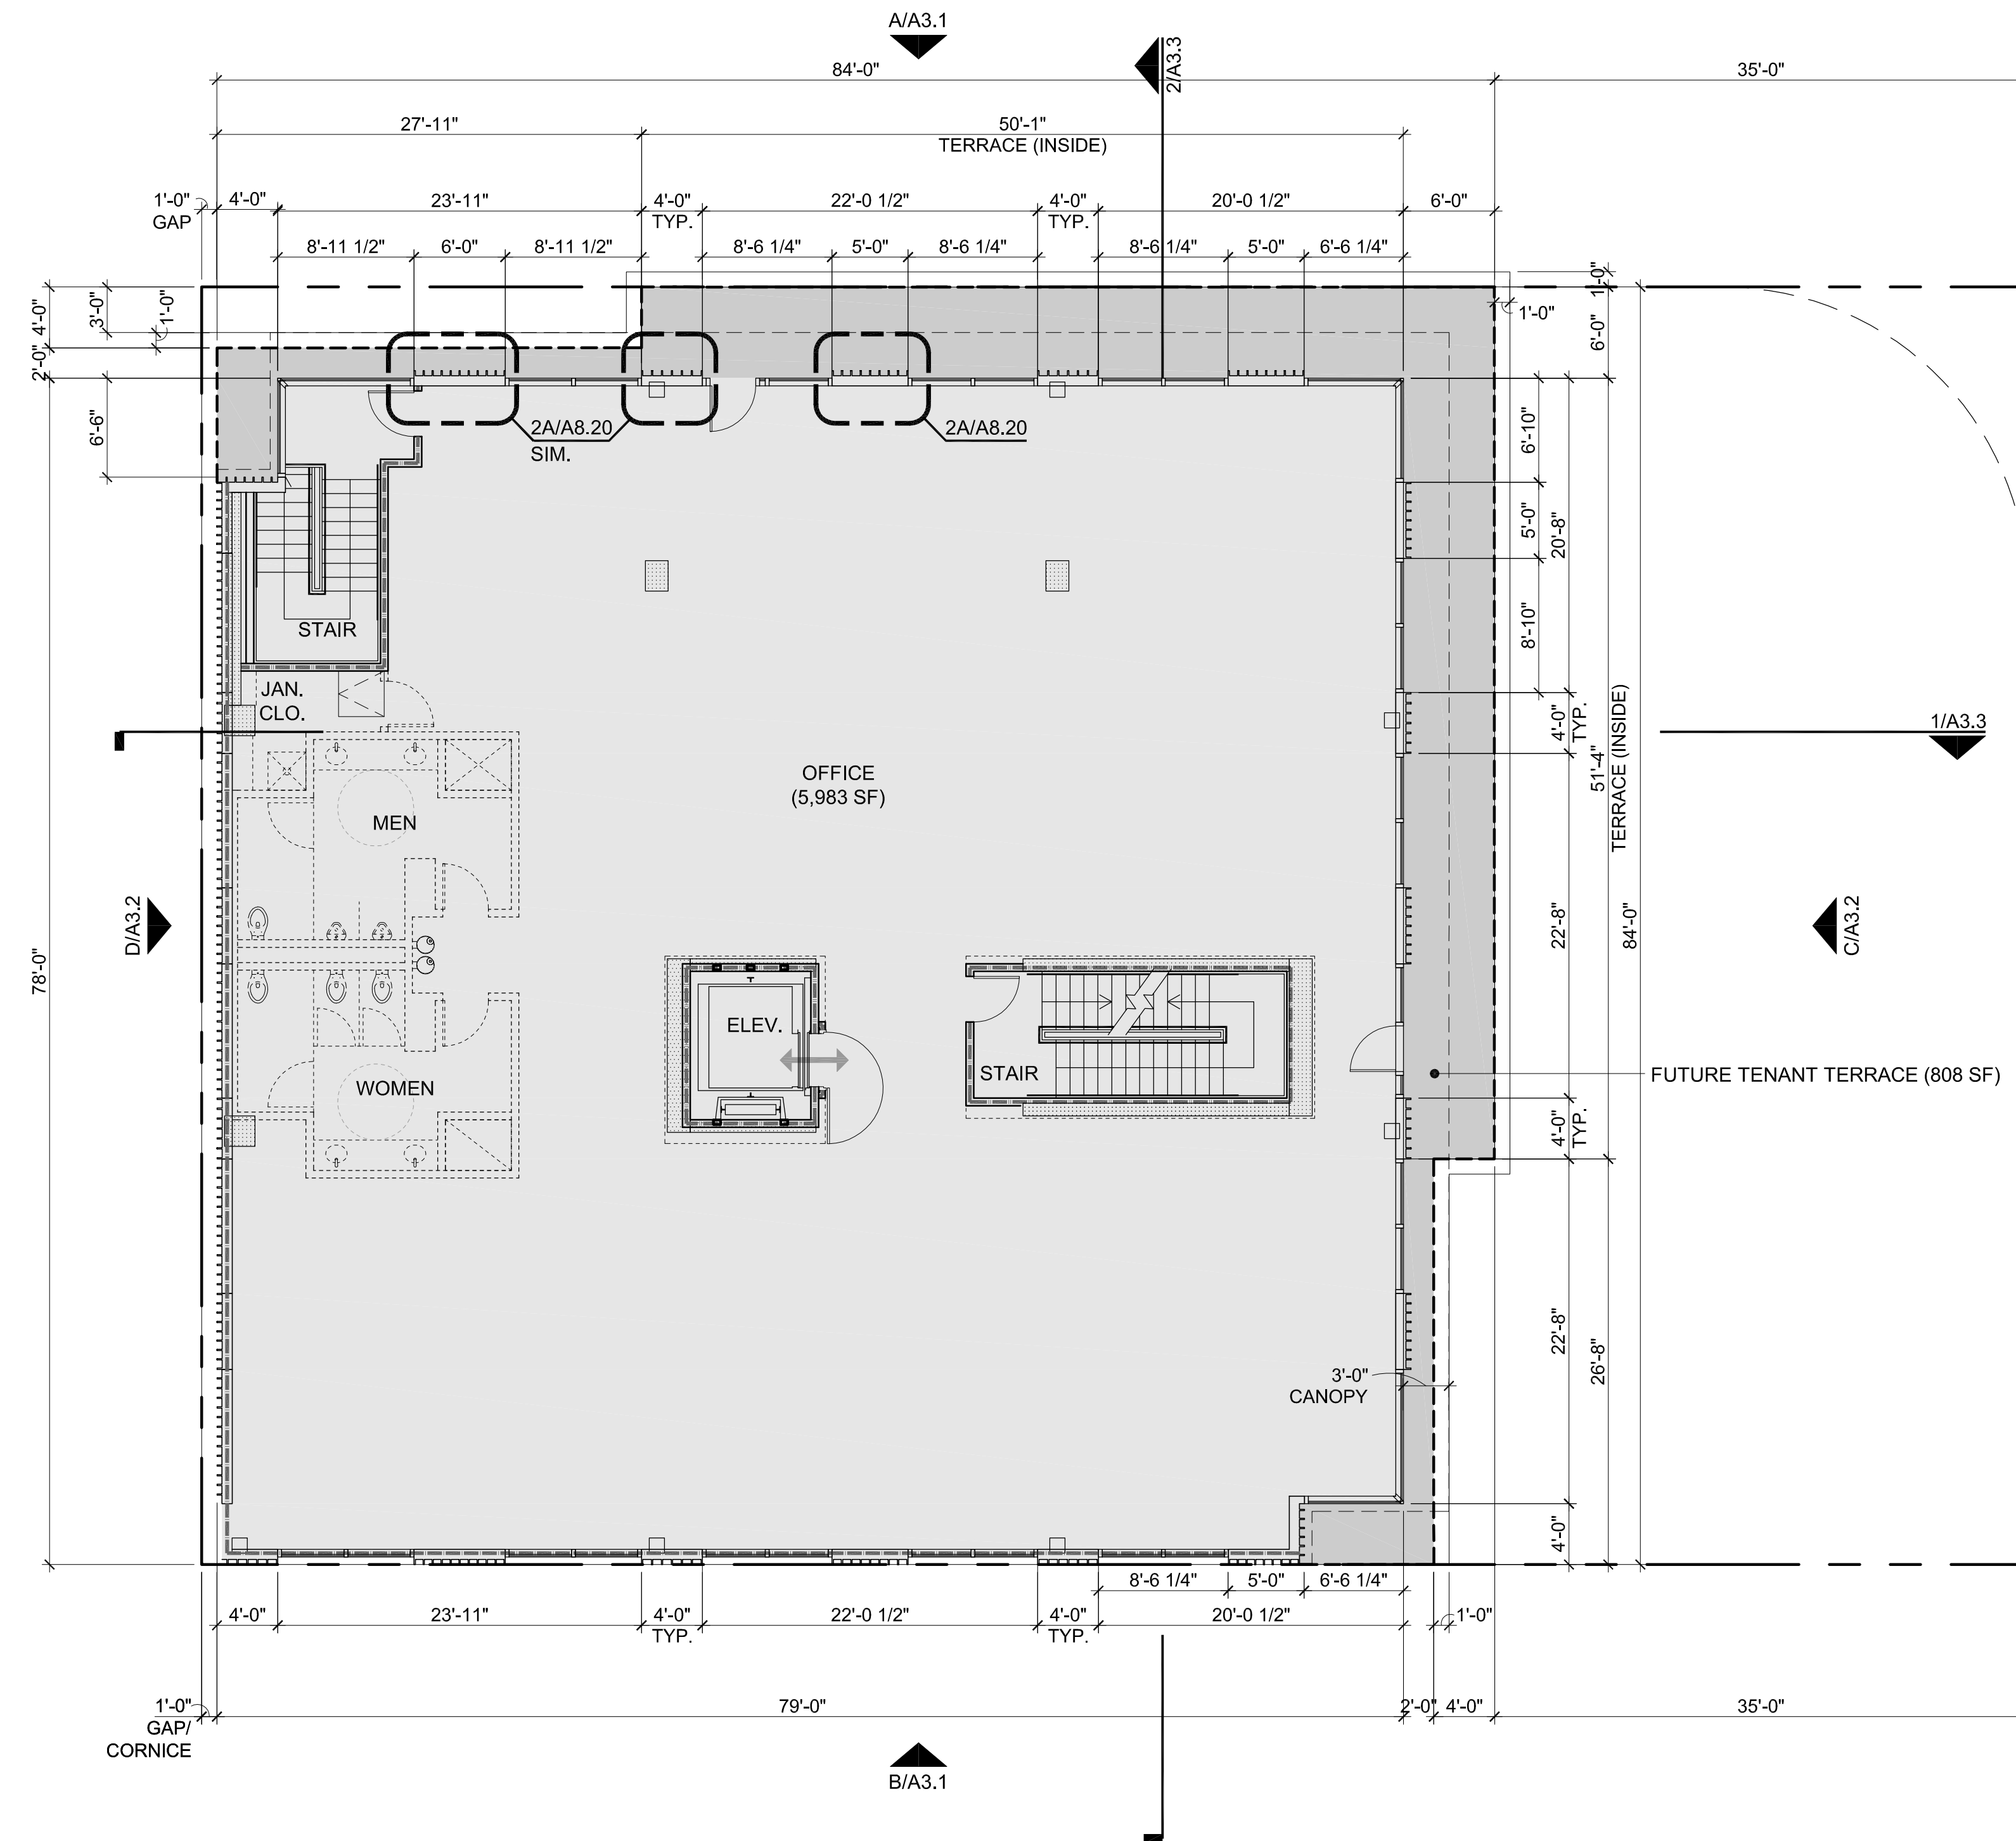

ISSUES AND REVISIONS		
NO.	DATE	DESCRIPTION
	10.04.2019	PLANNING SUBMITTAL
	08.13.2021	PLANNING RESUBMITTAL #1
	01.28.2022	PLANNING RESUBMITTAL #2
	10.28.2022	PLANNING RESUB. #3 / NEW SUB.
	01.27.2023	PLANNING RESUB. #4
	07.21.2023	PLANNING RESUB. #5


PROJECT NUMBER  
18028.00

SHEET TITLE  
**THIRD FLOOR PLAN**

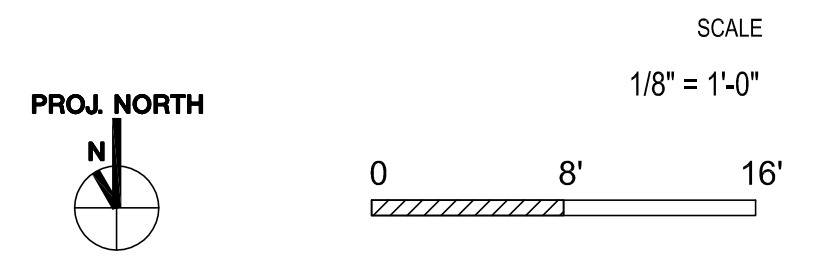


SHEET NUMBER

**A2.3**

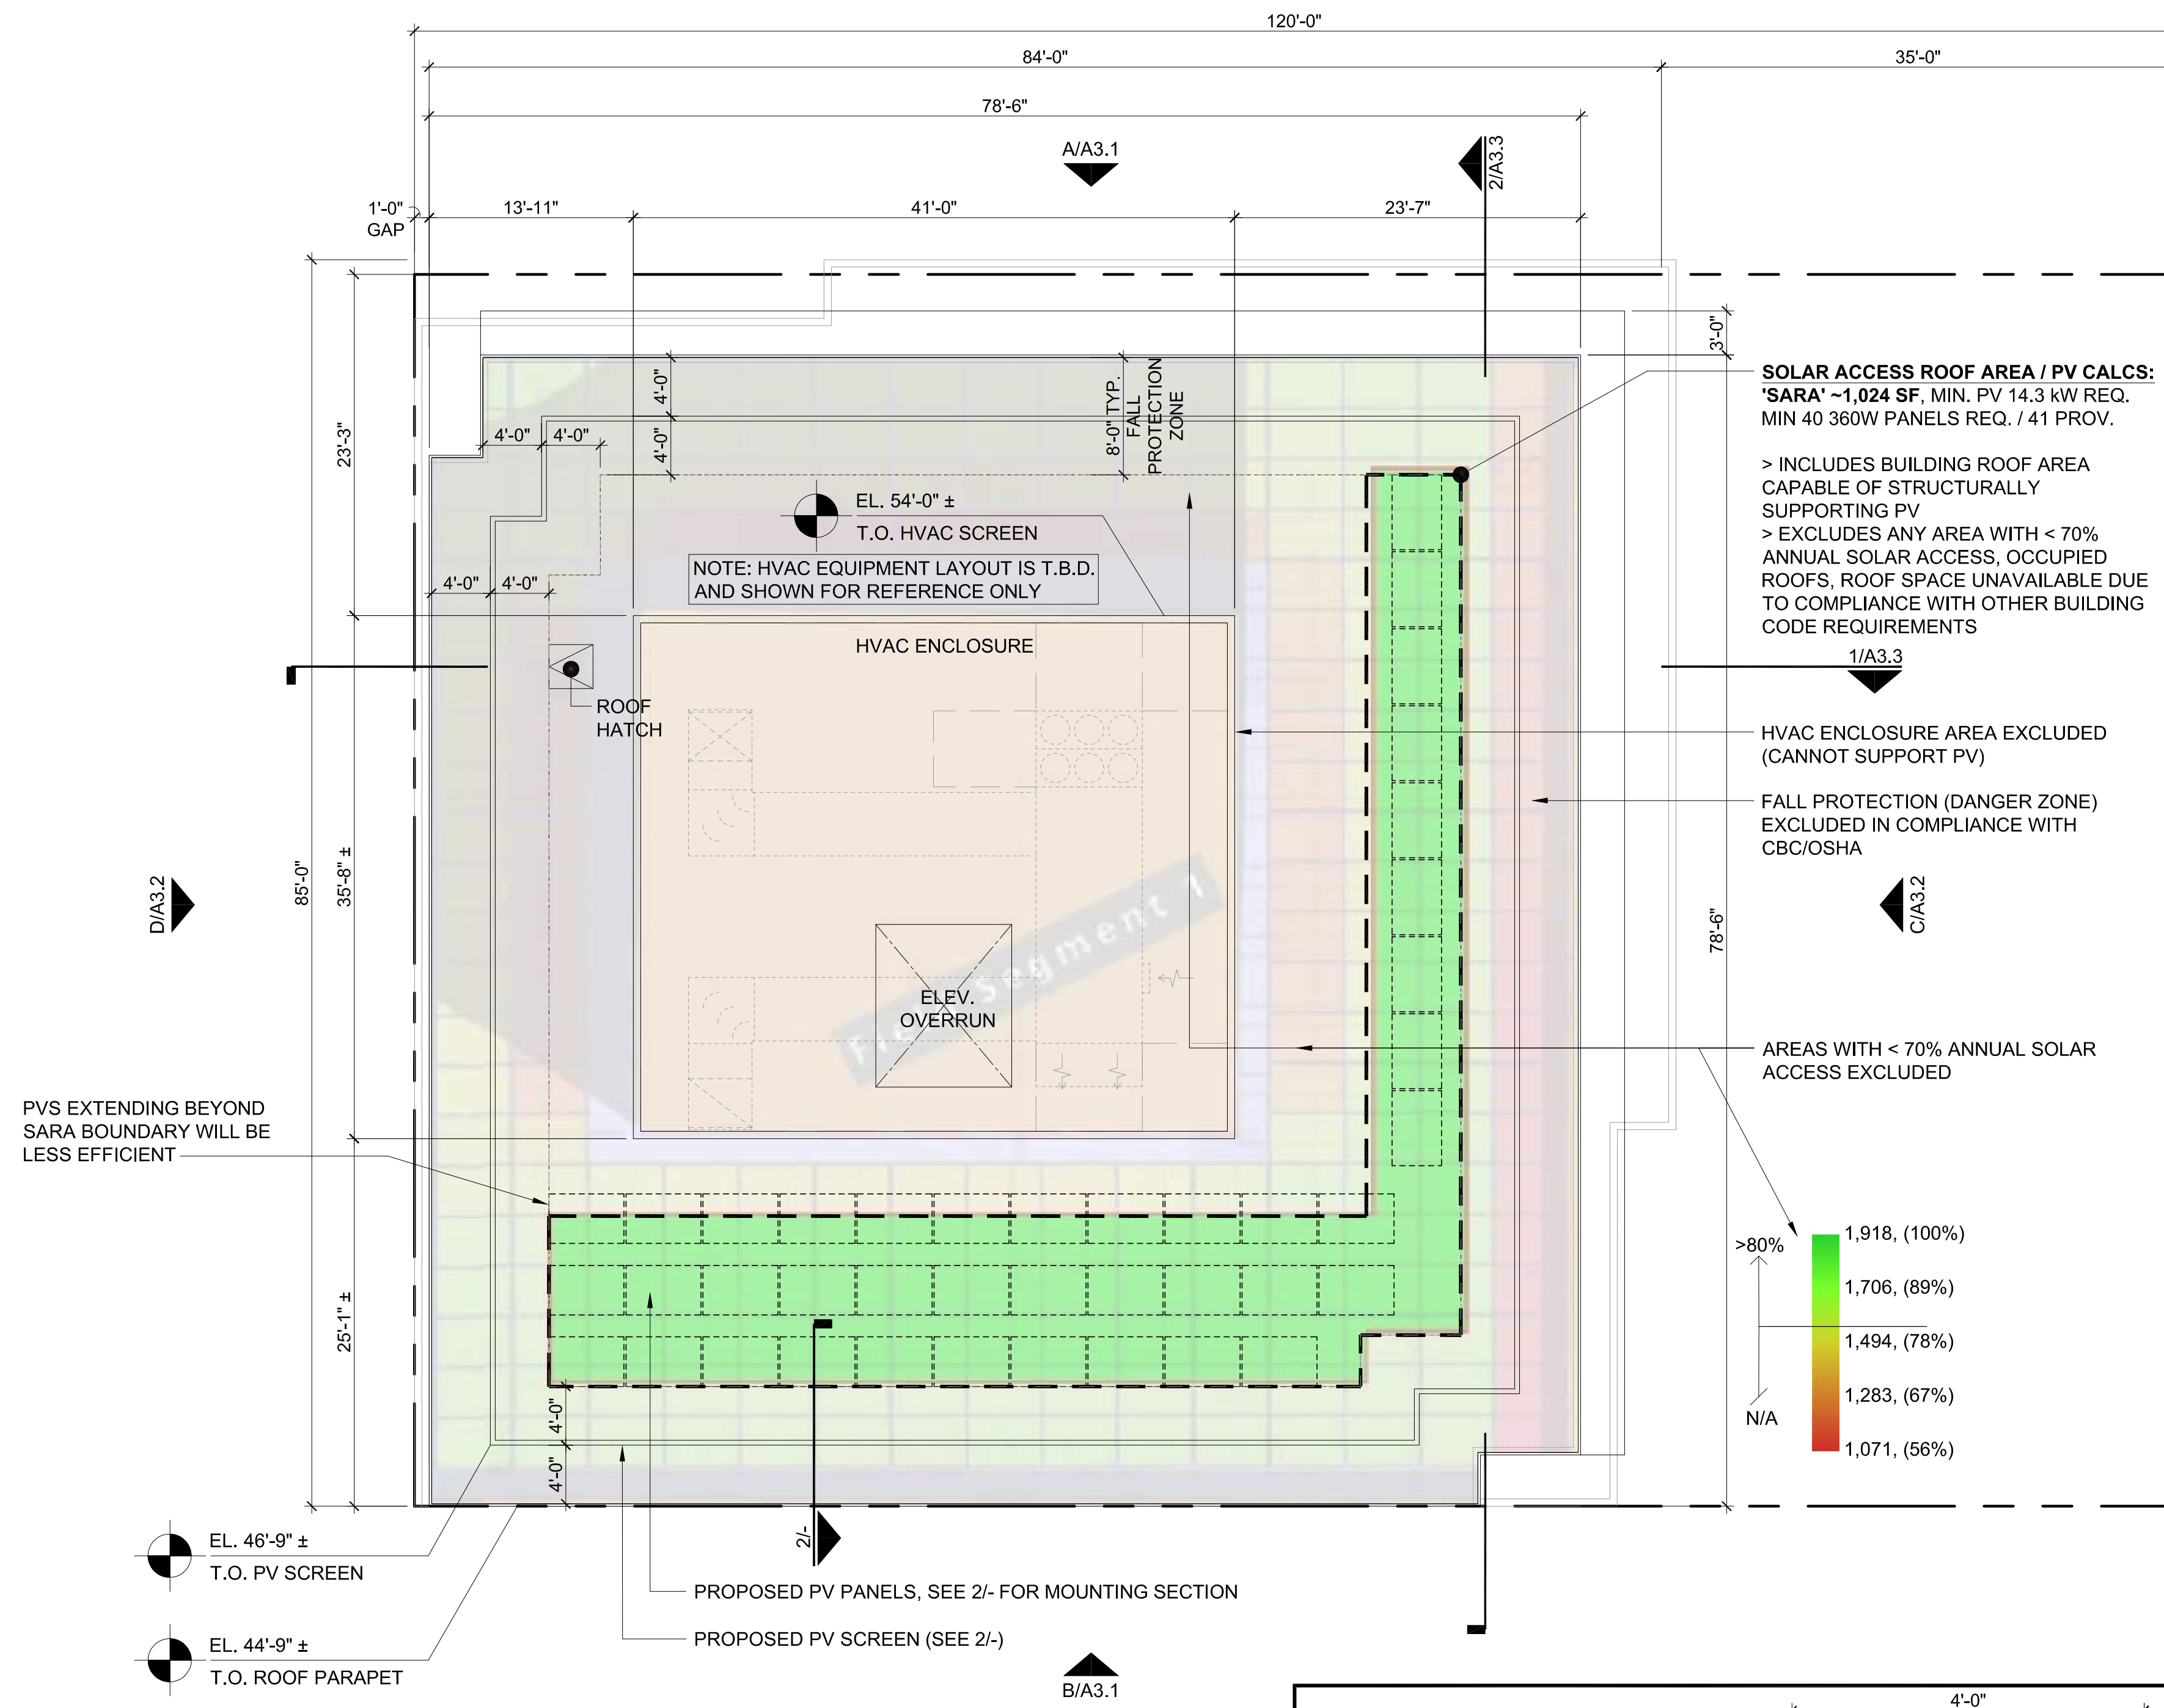

**1** ROOF PLAN  
1/8" = 1'-0"

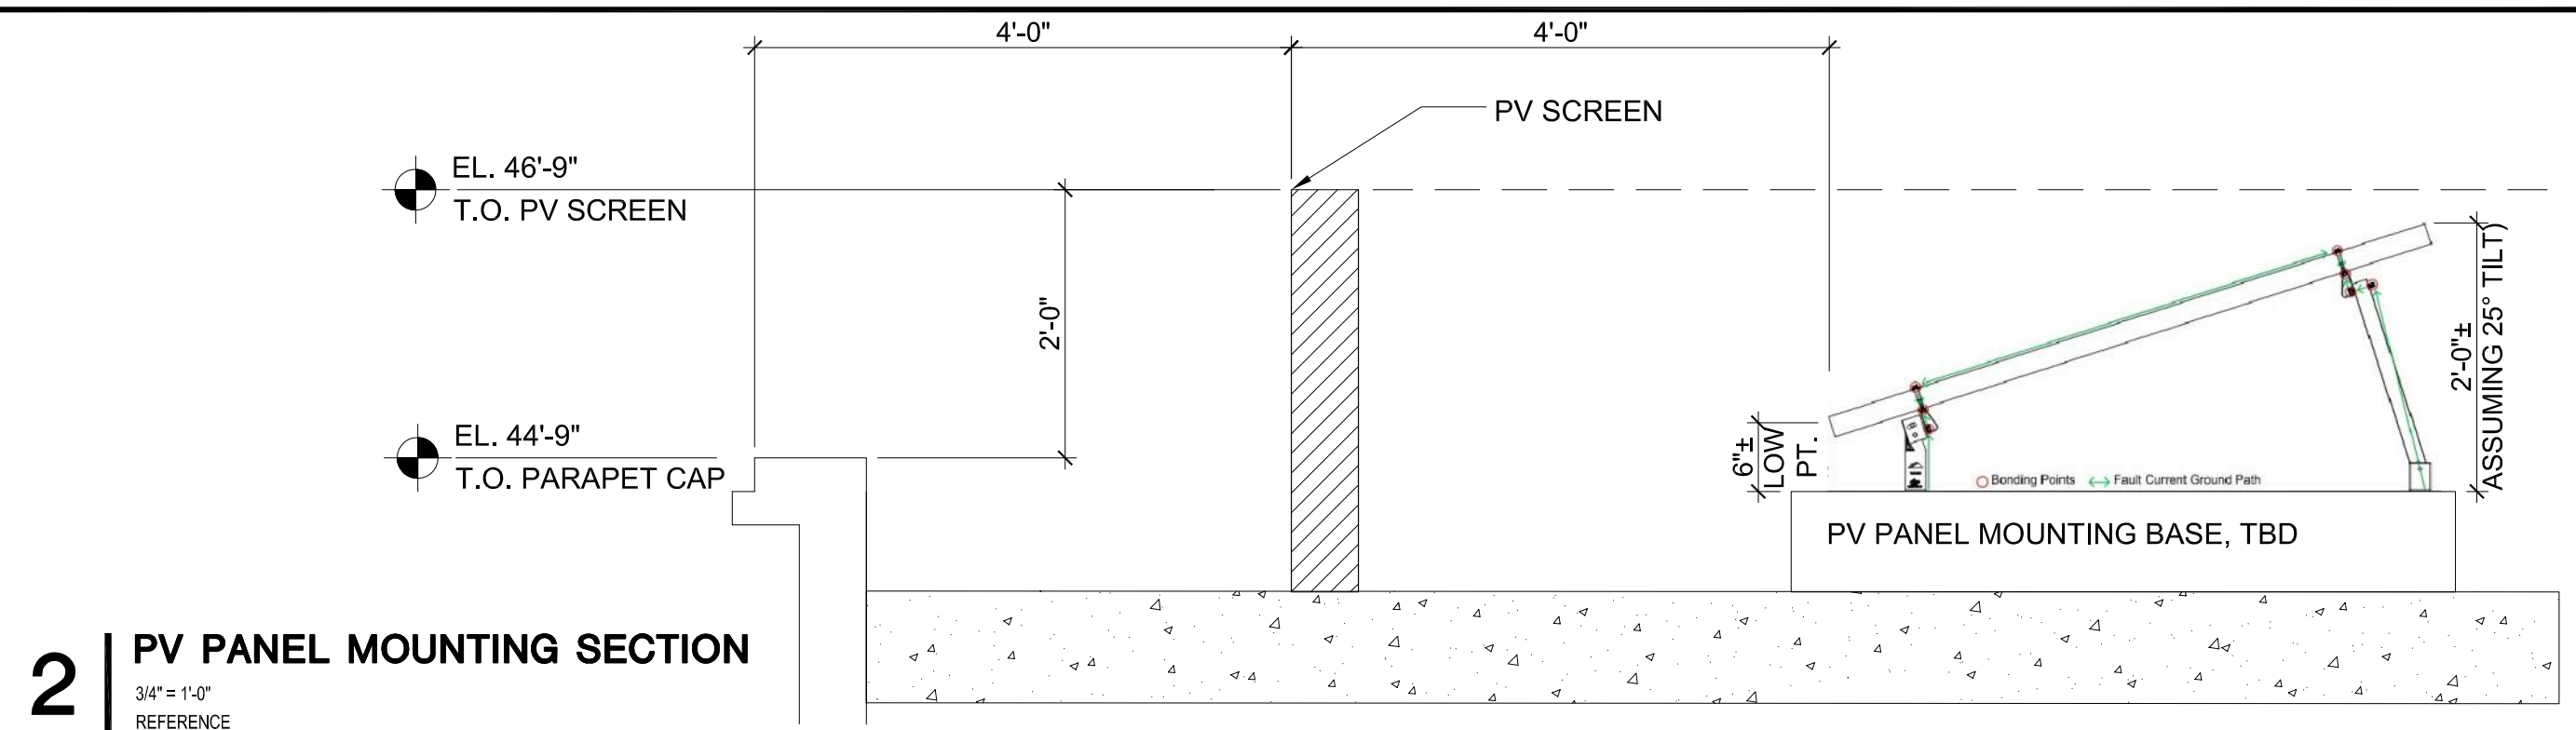


**2** PV PANEL MOUNTING SECTION  
3/4" = 1'-0" REFERENCE

ISSUES AND REVISIONS

NO.	DATE	DESCRIPTION
	10.04.2019	PLANNING SUBMITTAL
	08.13.2021	PLANNING RESUBMITTAL #1
	01.28.2022	PLANNING RESUBMITTAL #2
	10.28.2022	PLANNING RESUB. #3 / NEW SUB.
	01.27.2023	PLANNING RESUB. #4
	07.21.2023	PLANNING RESUB. #5


PROJECT NUMBER  
18028.00

SHEET TITLE  
**ROOF PLAN**

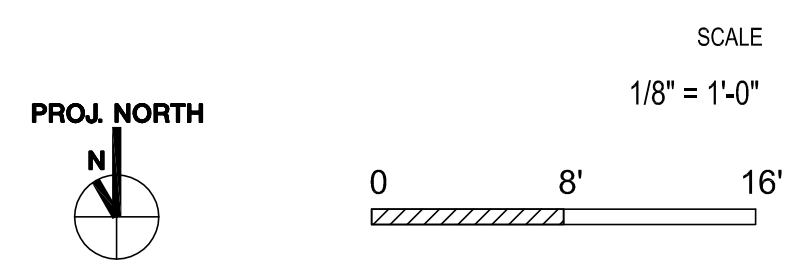


SHEET NUMBER

**A2.4**

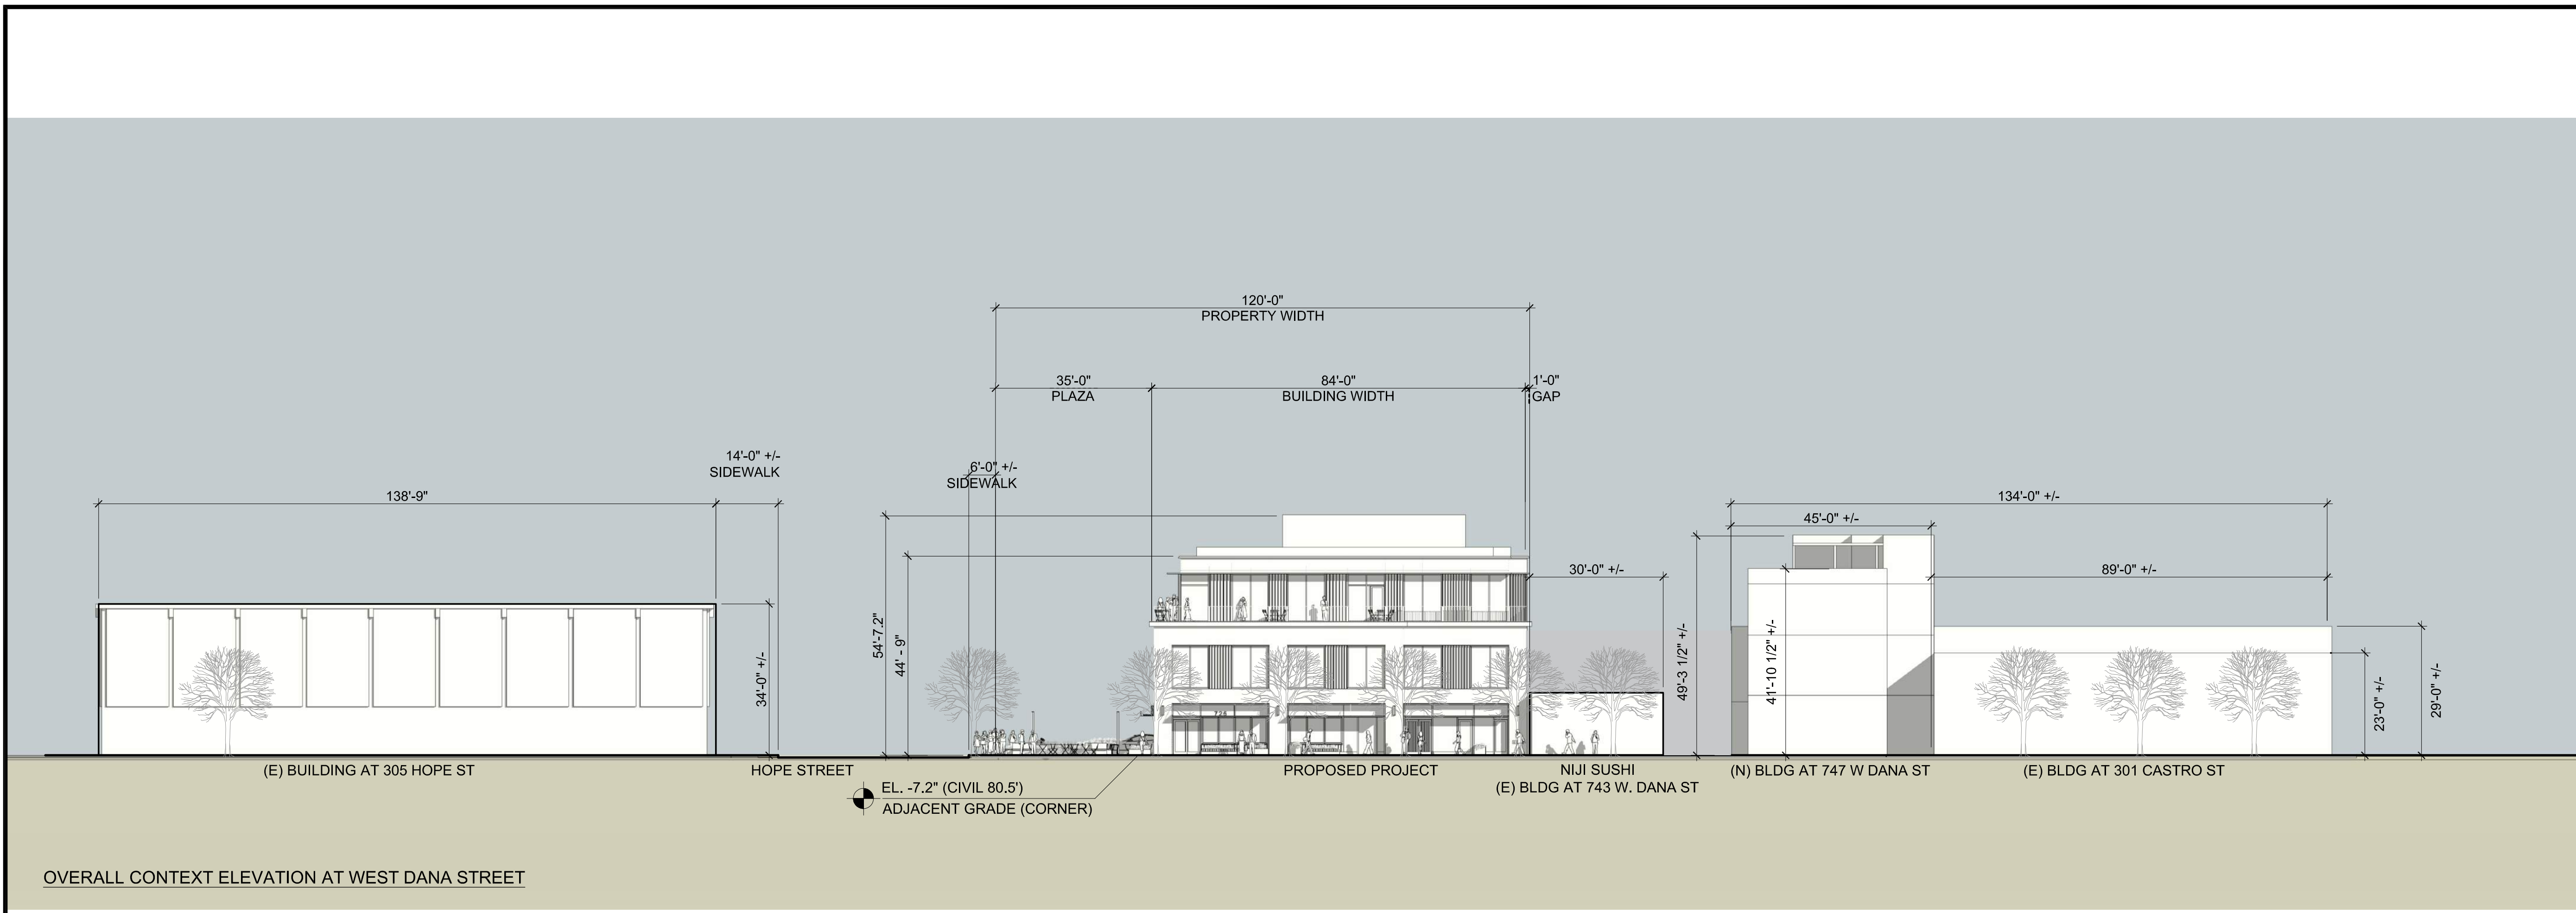

OVERALL CONTEXT ELEVATION AT WEST DANA STREET

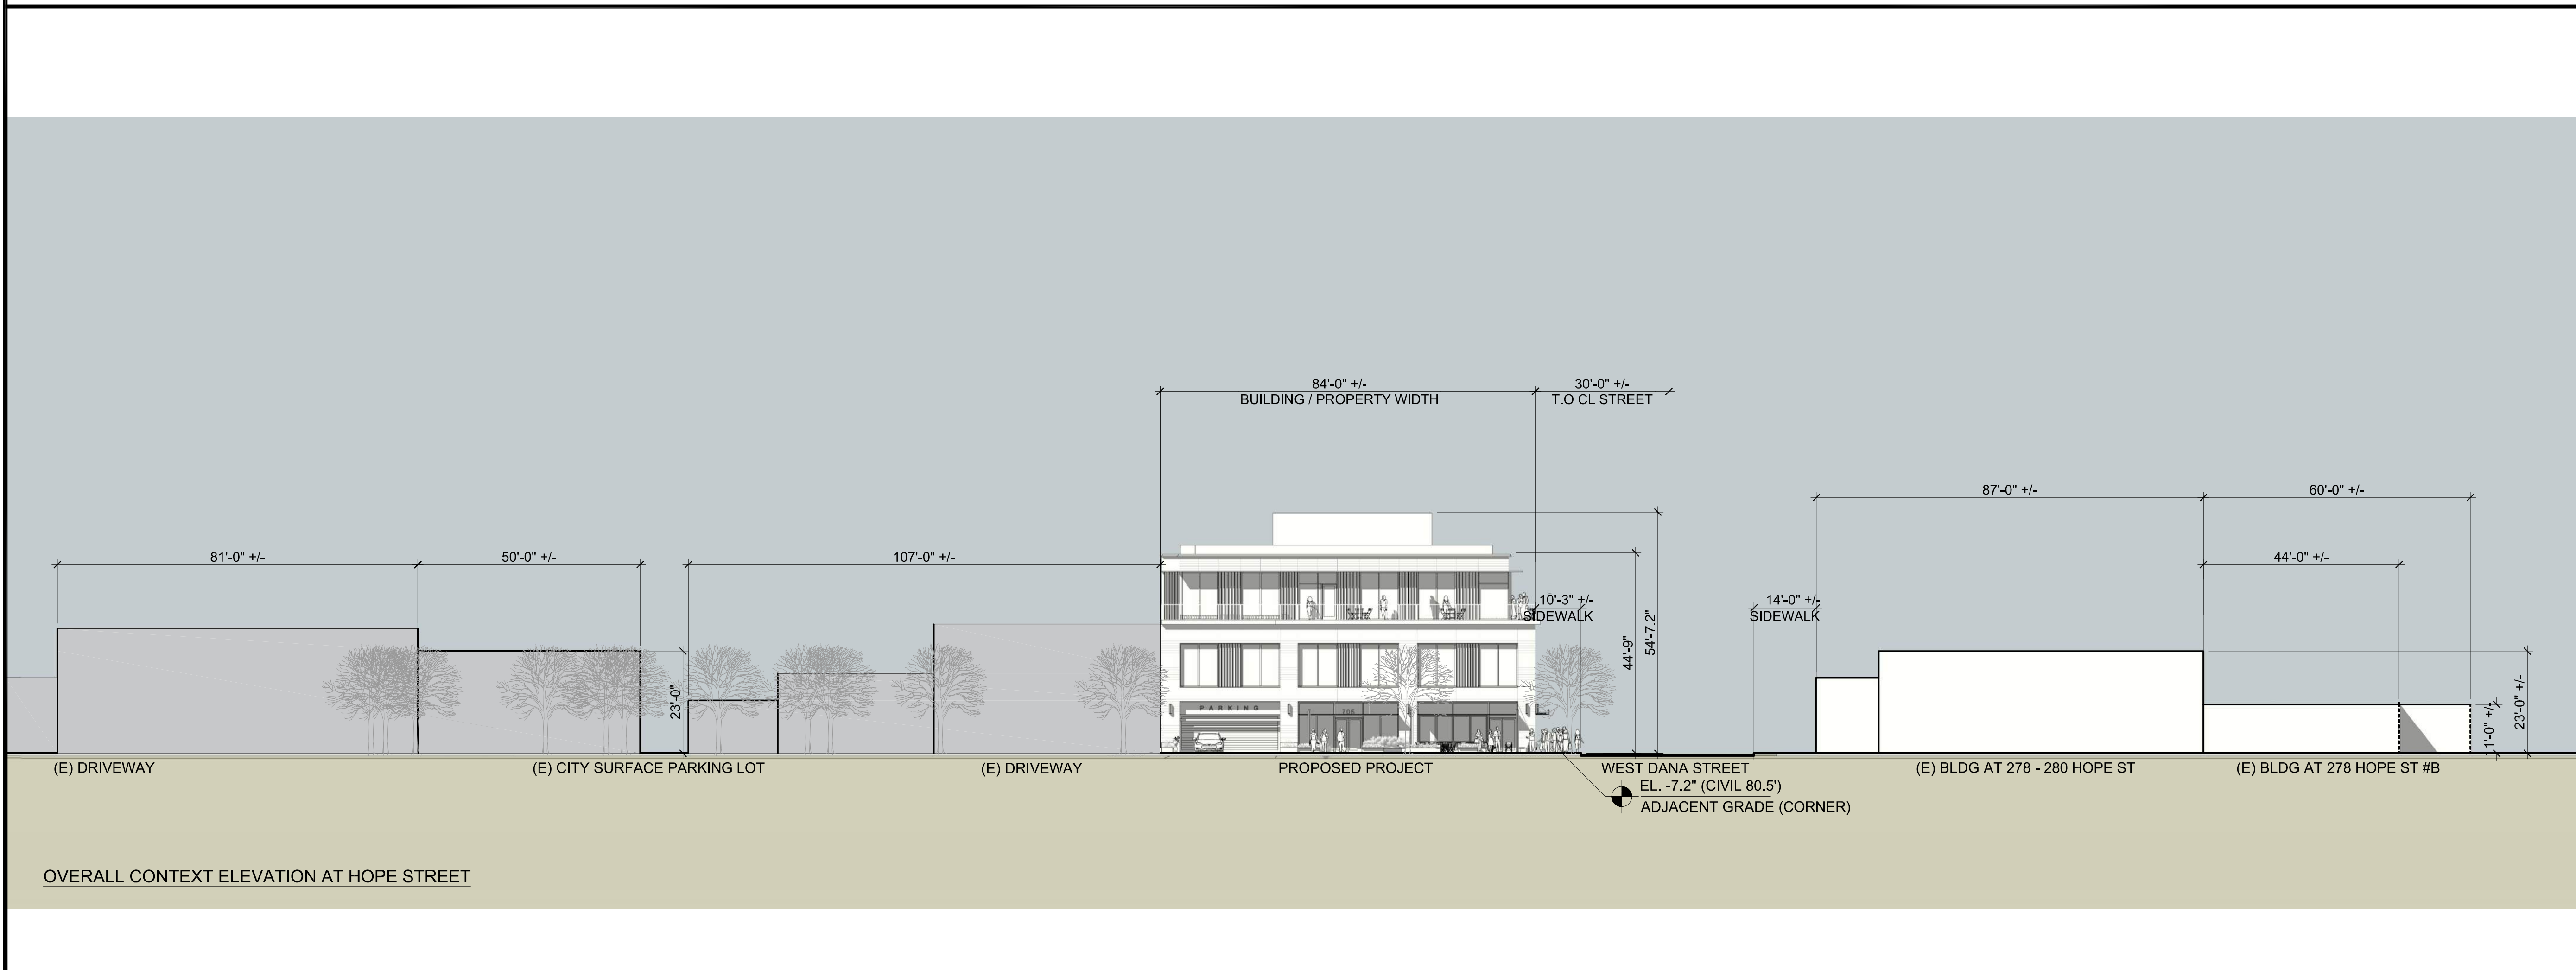


OVERALL CONTEXT ELEVATION AT HOPE STREET

ISSUES AND REVISIONS		
NO.	DATE	DESCRIPTION
10.04.2019		PLANNING SUBMITTAL
08.13.2021		PLANNING RESUBMITTAL #1
01.28.2022		PLANNING RESUBMITTAL #2
10.28.2022		PLANNING RESUB. #3 / NEW SUB.
01.27.2023		PLANNING RESUBMITTAL #4
07.21.2023		PLANNING RESUBMITTAL #5

PROJECT NUMBER  
18028.00

SHEET TITLE  
**CONTEXT (STREET) ELEVATIONS**

SCALE  
**1" = 20'-0"**

 

SHEET NUMBER

**A3.0**



**B. SOUTH ELEVATION**




**A. NORTH ELEVATION (W. DANA STREET)**

ISSUES AND REVISIONS		
NO.	DATE	DESCRIPTION
	10.04.2019	PLANNING SUBMITTAL
	08.13.2021	PLANNING RESUBMITTAL #1
	01.28.2022	PLANNING RESUBMITTAL #2
	10.28.2022	PLANNING RESUB. #3 / NEW SUB.
	01.27.2023	PLANNING RESUBMITTAL #4
	07.21.2023	PLANNING RESUBMITTAL #5

PROJECT NUMBER  
18028.00

SHEET TITLE  
**PROPOSED ELEVATIONS**

SCALE  
**1/8" = 1'-0"**

 

SHEET NUMBER

**A3.1**




ISSUES AND REVISIONS		
NO.	DATE	DESCRIPTION
	10.04.2019	PLANNING SUBMITTAL
	08.13.2021	PLANNING RESUBMITTAL #1
	01.28.2022	PLANNING RESUBMITTAL #2
	10.28.2022	PLANNING RESUB. #3 / NEW SUB.
	01.27.2023	PLANNING RESUBMITTAL #4
	07.21.2023	PLANNING RESUBMITTAL #5

PROJECT NUMBER  
18028.00

SHEET TITLE  
**PROPOSED ELEVATIONS**

SCALE  
**1/8" = 1'-0"**

 

SHEET NUMBER


**A3.2**




**D. WEST ELEVATION**




**C. EAST ELEVATION ( HOPE STREET )**

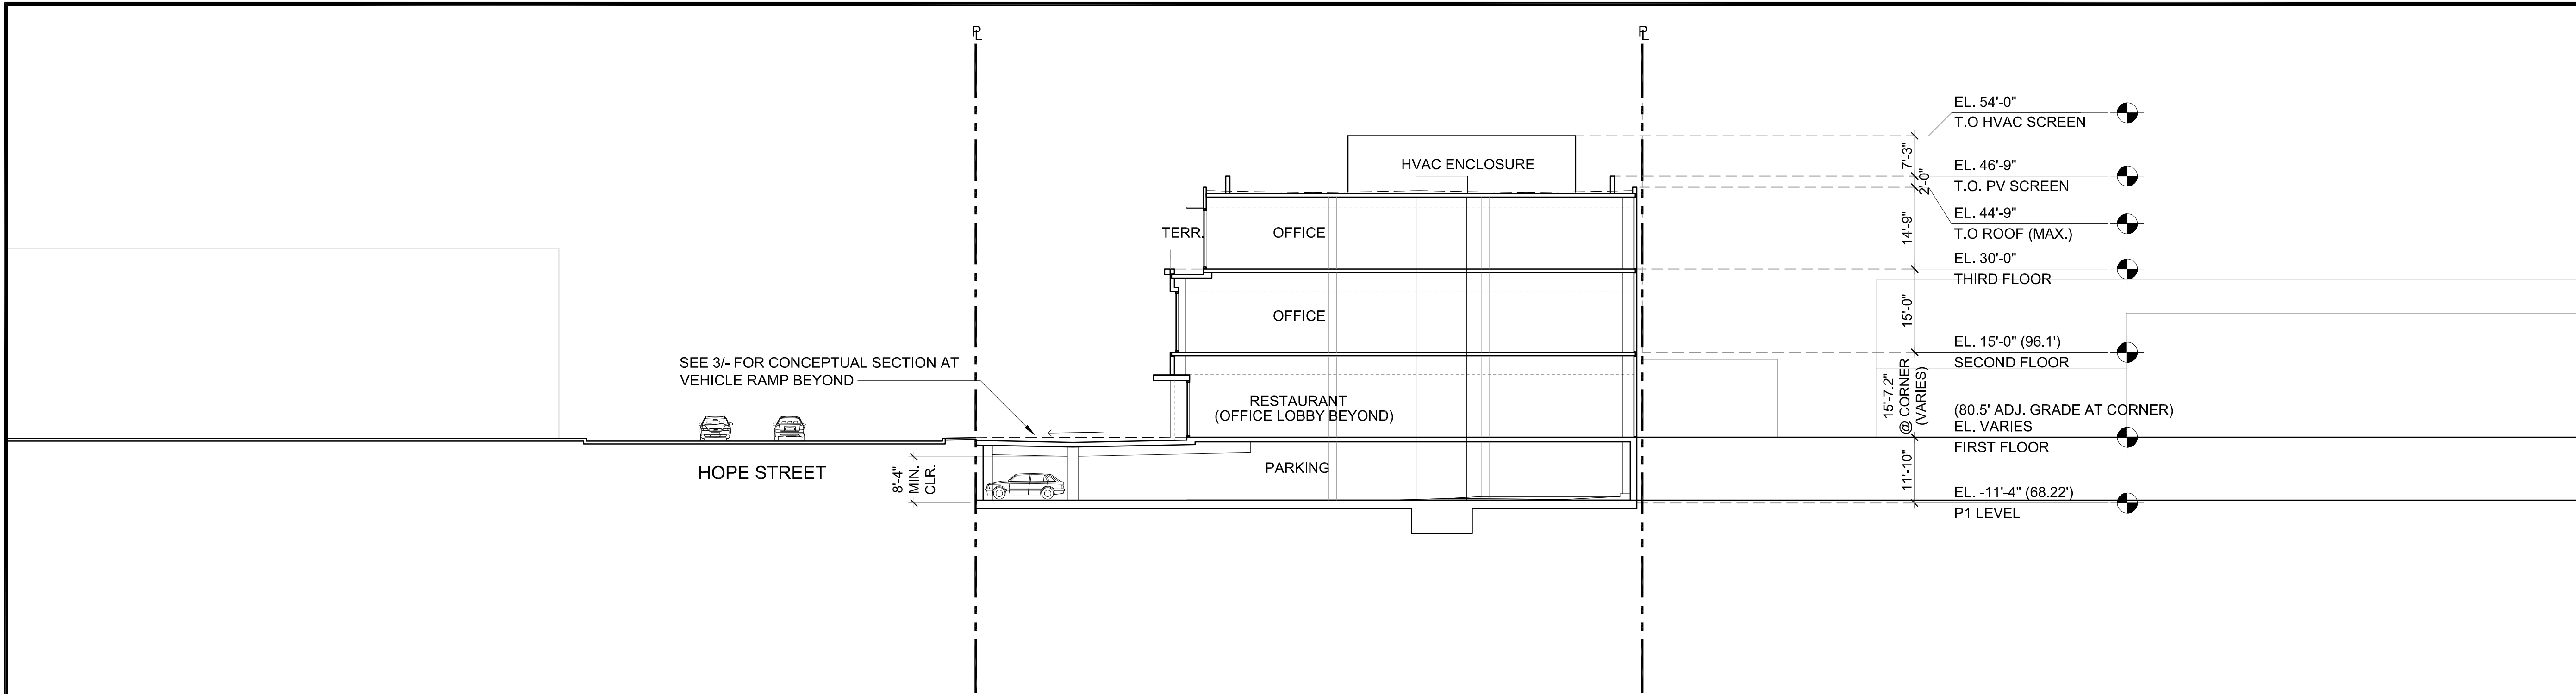

**1** BUILDING SECTION AT HOPE STREET  
1/16" = 1'-0"

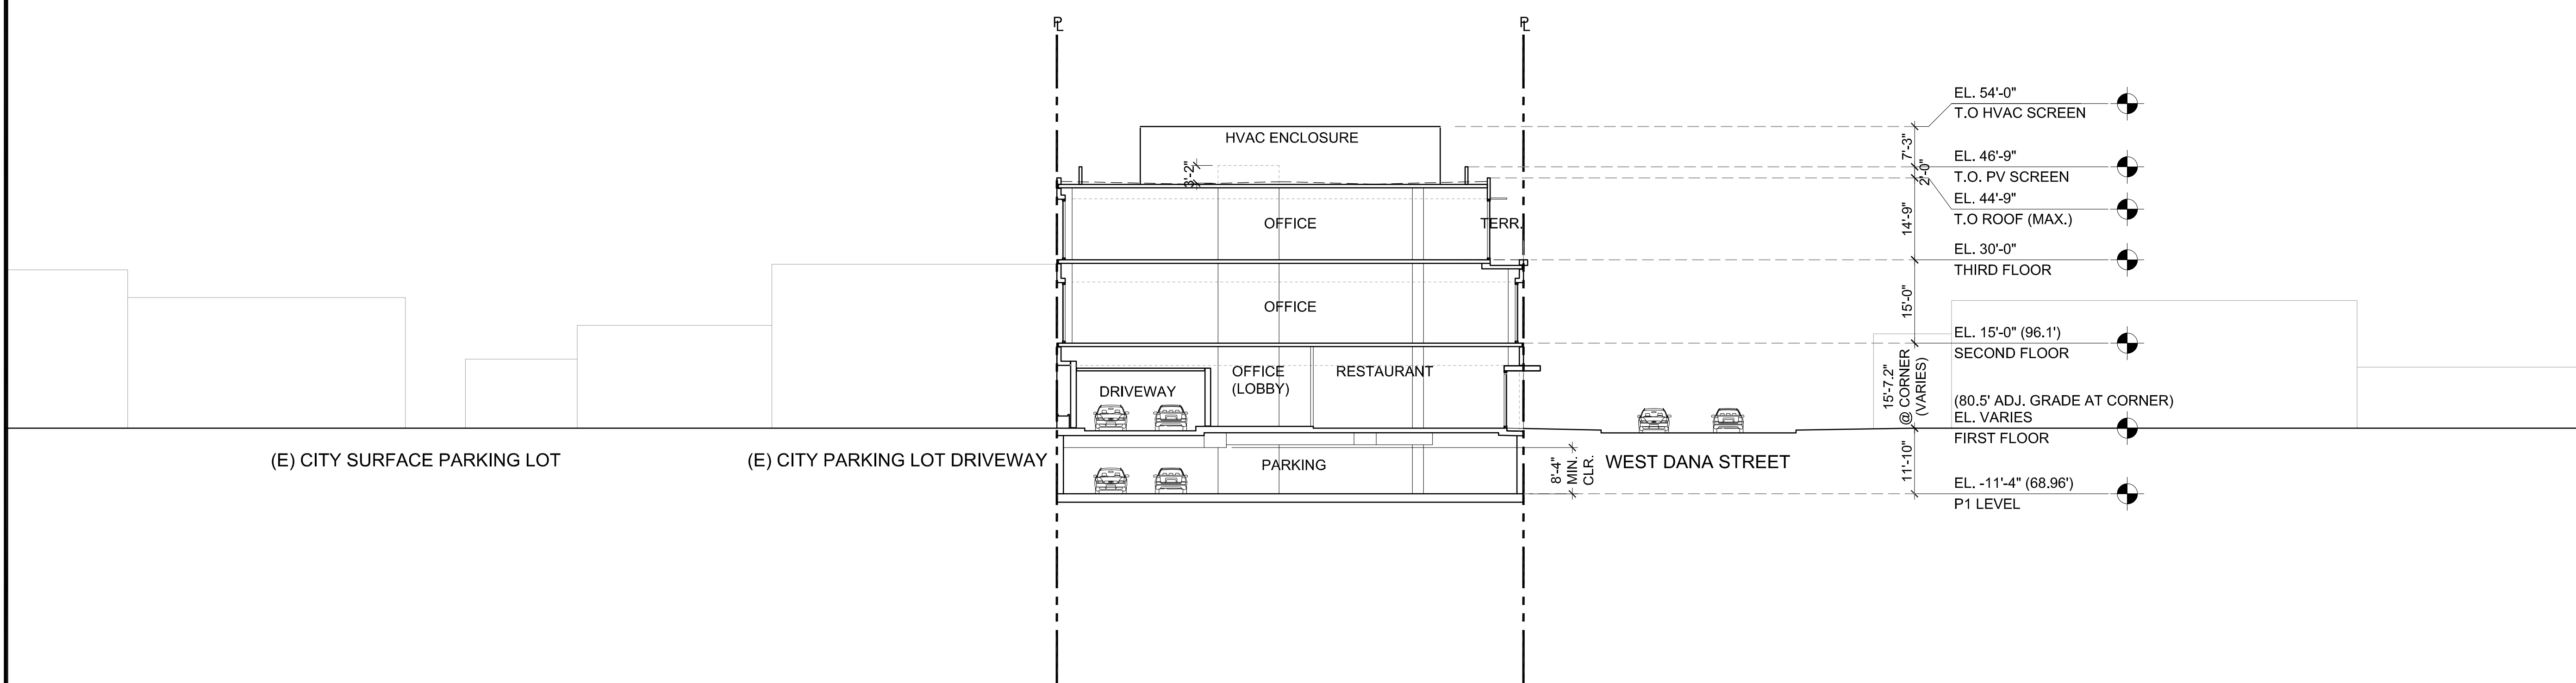

**2** BUILDING SECTION AT WEST DANA STREET  
1/16" = 1'-0"

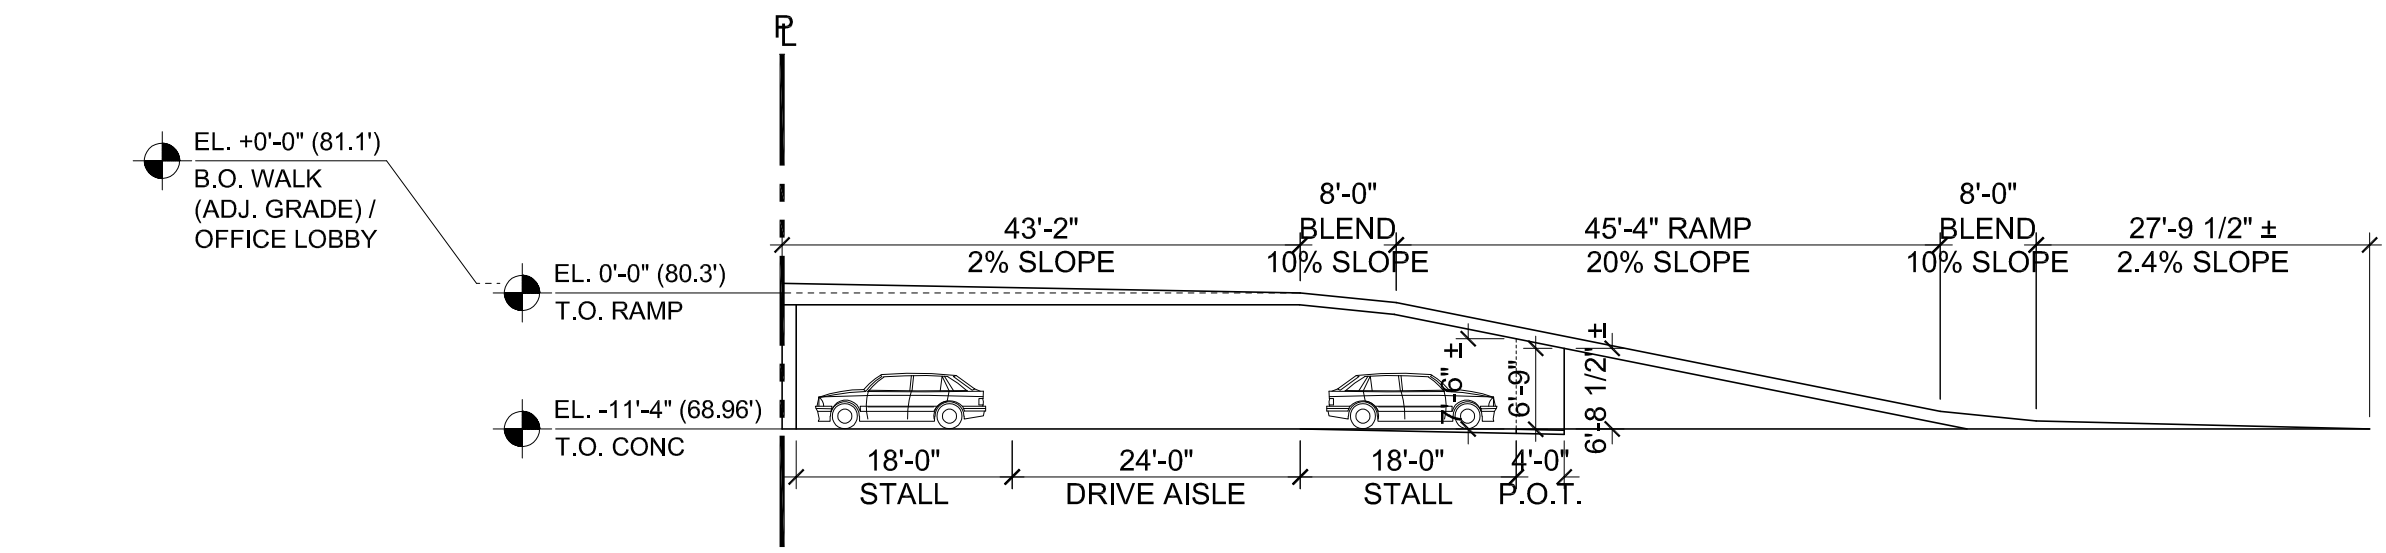

**3** BUILDING SECTION AT VEHICLE ENTRY RAMP  
1/16" = 1'-0"



ISSUES AND REVISIONS	
NO.	DESCRIPTION
10.04.2019	PLANNING SUBMITTAL
08.13.2021	PLANNING RESUBMITTAL #1
01.28.2022	PLANNING RESUBMITTAL #2
10.28.2022	PLANNING RESUB. #3 / NEW SUB.
01.27.2023	PLANNING RESUB. #4
07.21.2023	PLANNING RESUB. #5

PROJECT NUMBER  
18028.00

SHEET TITLE  
**BUILDING SECTIONS**

SCALE

1/16" = 1'-0"

 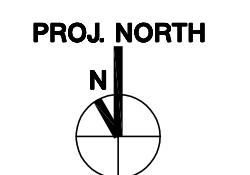

SHEET NUMBER

**A3.3**