



EXHIBIT B
SITE PLAN

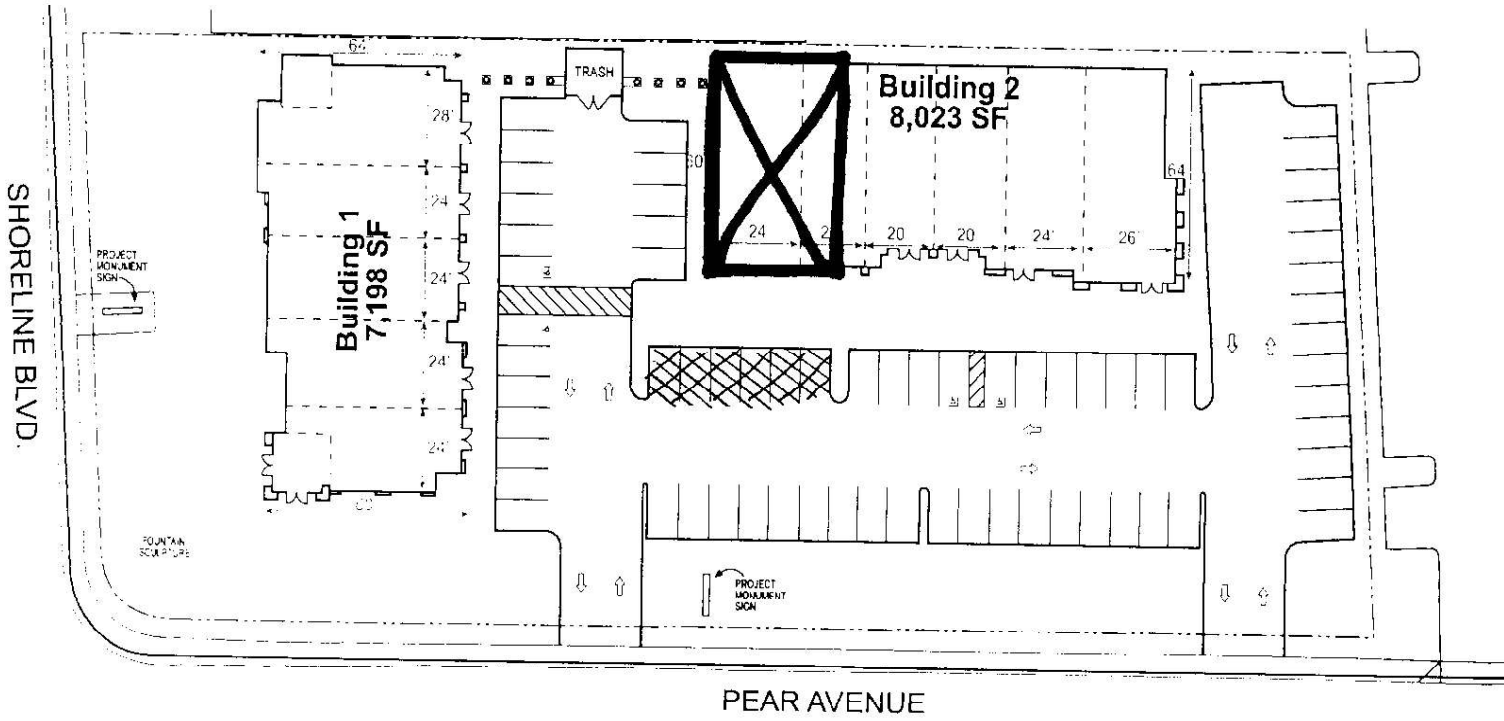

DISCLAIMER
 THIS IS NOT A LEGAL DOCUMENT.
 IT IS FOR INFORMATIONAL PURPOSES ONLY.
 EQUIPMENT IS SUBJECT TO CHANGE WITHOUT NOTICE.

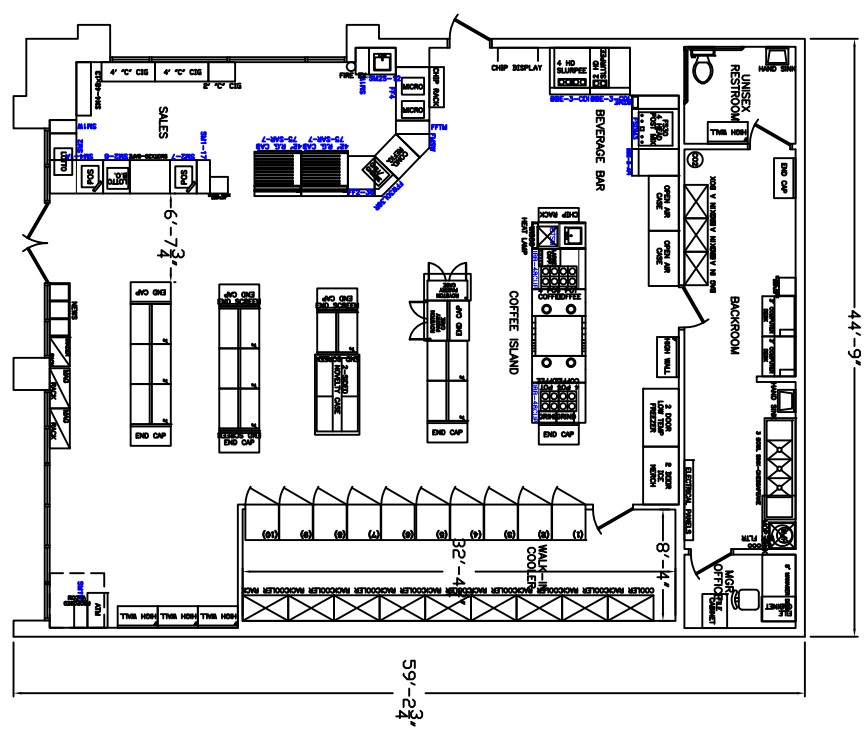

<p>7-ELEVEN STORE # 33660 1380 PEAR AVENUE MOUNTAIN VIEW, CA. 94043</p>		<p>Drawn By: J. ROGERS Checked: G. SULLIVAN Scale: 1/8"=1'-0" Date: 02/24/2007 Sheet: 1 of 1</p> <p>IRONVISTON Project Number: 33660FP</p>
--	--	--