

CITY OF MOUNTAIN VIEW
RESOLUTION NO.
SERIES 2023

A RESOLUTION OF INTENTION OF THE CITY COUNCIL OF THE CITY OF MOUNTAIN VIEW
TO VACATE STREET RIGHT-OF-WAY AND PUBLIC EASEMENTS WITHIN THE
NORTH BAYSHORE MASTER PLAN BOUNDED BY
CHARLESTON ROAD TO THE NORTH, STEVENS CREEK TO THE EAST,
PLYMOUTH STREET AND SPACE PARK WAY TO THE SOUTH, AND HUFF AVENUE TO THE WEST

BE IT RESOLVED: by the City Council of the City of Mountain View that, pursuant to and in accordance with the provisions of Part 3 of Division 9 (Sections 8300 through 8374) of the Streets and Highways Code of the State of California (the Public Streets, Highways, and Service Easements Vacation Law), the City Council does hereby declare Council's intention to vacate street right-of-way and public easements within the North Bayshore Master Plan bounded by Charleston Road to the north, Stevens Creek to the east, Plymouth Street and Space Park Way to the south, and Huff Avenue to the west in the City of Mountain View. A description of the street and easements proposed to be vacated and an exhibit showing the areas to be vacated, a copy of which is on file in the City Clerk's Office of the City of Mountain View, are also attached hereto as Exhibits A and B and incorporated herein by reference; and be it

FURTHER RESOLVED: that notice is hereby given that at the hour of 6:30 p.m., or as soon thereafter as the matter can be heard, on Tuesday, June 13, 2023, a public hearing will be held by the City Council, in accordance with California Government Code Section 54953(e) as authorized by City Council resolution (available upon request to city.clerk@mountainview.gov), at the City Council Chambers (500 Castro Street, Second Floor, Mountain View, California, 94041), at which time and place all persons interested in or objecting to the proposed vacation may appear and be heard. Participation by video conference will also be available through the Zoom Webinar by visiting mountainview.gov/meeting and entering Webinar ID: 843 5126 7142, or as otherwise provided on the posted City Council Agenda; and be it

FURTHER RESOLVED: that the City Clerk is hereby directed to publish this Resolution at least 14 days prior to said hearing, pursuant to Section 8322 of the Streets and Highways Code of the State of California; and be it

FURTHER RESOLVED: that copies of this Resolution, serving as notice of vacation, shall be conspicuously posted by the Public Works Director along the line of the aforesaid street right-of-way and public easements proposed to be vacated at least 14 days before the date set for hearing. The notices shall be posted not more than 300' apart, but at least three of said notices

are to be posted along the line of said public easements proposed to be vacated, pursuant to Section 8323 of the Streets and Highways Code of the State of California.

JC/LL/6/RESO
996-05-09-23r-1


- Exhibits: A. Table of Street Right-of-Way and Public Easements to be Vacated
B. Map of Street Right-of-Way and Public Easements to be Vacated

Exhibit A - Street Right-of-Way and Public Easements to be Vacated

	Easement Title	Document Reference	In Favor of / For the Purpose of	Affected Project APN(s)	Property Addresses	Easement Area to be Vacated (V)
1	Street & Utility Easement	0222 O.R. 510	City of Mountain View	116-10-034	1400 SHORELINE BLVD	20,343
2	Sanitary Sewer Easement (S.S.E.)	0222 O.R. 515	City of Mountain View	116-10-034	1400 SHORELINE BLVD	927
3	Temporary Street Easement	442 M 31	City of Mountain View	116-11-030, 116-11-038, 116-11-039	030: 1225 CHARLESTON RD; 1245 CHARLESTON RD; 1215 CHARLESTON RD; 1295 CHARLESTON RD; 1230 SHOREBIRD WY; 1310 SHOREBIRD WY; 1350 SHOREBIRD WY 038: 1201 CHARLESTON RD; 1365 SHOREBIRD WY; 1345 SHOREBIRD WY; 1355 SHOREBIRD WY 039: 1395 CHARLESTON RD; 1397 CHARLESTON RD; 1399 CHARLESTON RD	3,724
4	Public Utility Easement (P.U.E.)	442 M 31	City of Mountain View	116-11-030, 116-11-038, 116-11-039	030: 1225 CHARLESTON RD; 1245 CHARLESTON RD; 1215 CHARLESTON RD; 1295 CHARLESTON RD; 1230 SHOREBIRD WY; 1310 SHOREBIRD WY; 1350 SHOREBIRD WY 038: 1201 CHARLESTON RD; 1365 SHOREBIRD WY; 1345 SHOREBIRD WY; 1355 SHOREBIRD WY 039: 1395 CHARLESTON RD; 1397 CHARLESTON RD; 1399 CHARLESTON RD	17,093
5	Public Utility Easement (P.U.E.)	479 M 45	City of Mountain View	116-11-021, 116-11-022, 116-11-024, 116-11-025, 116-11-039	021: 1397 SHOREBIRD WY 022: 1383 SHOREBIRD WY 024: 1380 SHOREBIRD WY 025: 1390 SHOREBIRD WY	40,311
6	Sidewalk Easement (S.W.E.)	479 M 45	City of Mountain View	116-11-024, 116-11-025	024: 1380 SHOREBIRD WY 025: 1390 SHOREBIRD WY	4,777
7	Public Utility Easement (P.U.E.)	498 M 36	City of Mountain View	116-11-028, 116-11-030, 116-11-038	028: 1371 SHOREBIRD WY; 1375 SHOREBIRD WY 030: 1225 CHARLESTON RD; 1245 CHARLESTON RD; 1215 CHARLESTON RD; 1295 CHARLESTON RD; 1230 SHOREBIRD WY; 1310 SHOREBIRD WY; 1350 SHOREBIRD WY 038: 1201 CHARLESTON RD; 1365 SHOREBIRD WY; 1345 SHOREBIRD WY; 1355 SHOREBIRD WY	12,450
8	Sidewalk Easement (S.W.E.)	498 M 36	City of Mountain View	116-11-028, 116-11-030, 116-11-038	028: 1371 SHOREBIRD WY; 1375 SHOREBIRD WY 030: 1225 CHARLESTON RD; 1245 CHARLESTON RD; 1215 CHARLESTON RD; 1295 CHARLESTON RD; 1230 SHOREBIRD WY; 1310 SHOREBIRD WY; 1350 SHOREBIRD WY 038: 1201 CHARLESTON RD; 1365 SHOREBIRD WY; 1345 SHOREBIRD WY; 1355 SHOREBIRD WY	7,648
9	Public Utility Easement (P.U.E.)	505 M 37	City of Mountain View	116-13-027	1555 PLYMOUTH ST	1,531
10	Street Easement (S.E.)	539 M 21	City of Mountain View	116-10-089	1824 SHORELINE BLVD; 1842 SHORELINE BLVD; 1455 CHARLESTON RD	1,775
11	Street Easement (S.E.)	557 M 1	City of Mountain View	116-10-102, 116-10-104, 116-10-105	102: 1585 CHARLESTON RD; 1565 CHARLESTON RD 104: 1010 JOAQUIN RD 105: 1545 CHARLESTON RD	10,254
12	Public Service Easement (P.S.E.)	557 M 1	City of Mountain View	116-10-102, 116-10-104, 116-10-105	102: 1585 CHARLESTON RD; 1565 CHARLESTON RD 104: 1010 JOAQUIN RD 105: 1545 CHARLESTON RD	6,461
13	Sidewalk Easement (S.W.E.)	557 M 1	City of Mountain View	116-10-102, 116-10-104, 116-10-105	102: 1585 CHARLESTON RD; 1565 CHARLESTON RD 104: 1010 JOAQUIN RD 105: 1545 CHARLESTON RD	8,234
14	Public Service Easement (P.S.E.)	566 M 36	City of Mountain View	116-10-111	1015 JOAQUIN STREET	13,607
15	Sidewalk Easement (S.W.E.)	566 M 36	City of Mountain View	116-10-111	1015 JOAQUIN STREET	23,535
16	Street Easement	566 M 36	City of Mountain View	116-10-111	1015 JOAQUIN STREET	11,399
17	Sidewalk Easement (S.W.E.)	570 M 32	City of Mountain View	116-10-095	1500 PLYMOUTH ST; 1550 PLYMOUTH ST	7,355
18	Public Service Easement (P.S.E.)	570 M 32	City of Mountain View	116-10-095	1500 PLYMOUTH ST; 1550 PLYMOUTH ST	20,659
19	Street Easement (S.E.)	570 M 32	City of Mountain View	116-10-095	1500 PLYMOUTH ST; 1550 PLYMOUTH ST	21,997
20	Street & Utility Easement	5726 O.R. 468	City of Mountain View	116-14-058	1599 N SHORELINE BLVD; 1601 N SHORELINE BLVD	8,994
21	Public Utility Easement (P.U.E.)	5818 O.R. 183	City of Mountain View	116-10-101	1435 PLYMOUTH ST; 1479 PLYMOUTH ST; 1477 PLYMOUTH ST	918
22	Street Easement (S.E.)	5818 O.R. 183	City of Mountain View	116-10-101	1435 PLYMOUTH ST; 1479 PLYMOUTH ST; 1477 PLYMOUTH ST	918
23	Public Service Easement (P.S.E.)	598 M 23	City of Mountain View	116-10-108	1053 JOAQUIN RD; 1055 JOAQUIN RD	7,669
24	Street Easement	598 M 23	City of Mountain View	116-10-108	1053 JOAQUIN RD; 1055 JOAQUIN RD	25,512
25	Sidewalk Easement (S.W.E.)	598 M 23	City of Mountain View	116-10-108	1053 JOAQUIN RD; 1055 JOAQUIN RD	25,512
26	Public Utility Easement (P.U.E.)	608 M 20	City of Mountain View	116-10-101	1435 PLYMOUTH ST; 1479 PLYMOUTH ST; 1477 PLYMOUTH ST	508
27	Sidewalk Easement (S.W.E.)	608 M 20	City of Mountain View	116-10-101	1435 PLYMOUTH ST; 1479 PLYMOUTH ST; 1477 PLYMOUTH ST	254
28	Street Easement (S.E.)	608 M 20	City of Mountain View	116-10-101	1435 PLYMOUTH ST; 1479 PLYMOUTH ST; 1477 PLYMOUTH ST	508
29	Street & Utility Easement	6153 O.R. 169	City of Mountain View	116-10-034	1400 SHORELINE BLVD	9,533
30	Public Utility Easement (P.U.E.)	6454 O.R. 212	City of Mountain View	Space Park Way		28,960
31	Street Easement (S.E.)	6454 O.R. 212	City of Mountain View	Space Park Way		13,176

32	Public Utility Easement (P.U.E.)	6454 O.R. 221	City of Mountain View	116-14-066	1675 SHORELINE BLVD; 1340 SPACE PARK WY	16,401
33	Street Easement (S.E.)	6454 O.R. 221	City of Mountain View	116-14-066	1675 SHORELINE BLVD; 1340 SPACE PARK WY	7,421
34	Street Easement	9874 O.R. 685	City of Mountain View	116-14-095	1230 PEAR AVE	3,946
35	Utilities Easement	9874 O.R. 685	City of Mountain View	116-14-095	1230 PEAR AVE	3,946
36	Landscape Easement (L.E.)	Doc. 15155449	City of Mountain View	116-10-088	1431 PLYMOUTH ST	996
37	Sidewalk Easement (S.W.E.)	Doc. 15155449	City of Mountain View	116-10-088	1431 PLYMOUTH ST	996
38	Sidewalk Easement (S.W.E.)	Doc. 19591791	City of Mountain View	116-10-107	1053 JOAQUIN RD; 1055 JOAQUIN RD	1,425
39	Public Service Easement (P.S.E.)	Doc. 19591792	City of Mountain View	116-10-107	1053 JOAQUIN RD; 1055 JOAQUIN RD	3,345
40	Street Easement (S.E.)	Doc. 19591792	City of Mountain View	116-10-107	1053 JOAQUIN RD; 1055 JOAQUIN RD	4,891
41	Permanent Irrevocable Surface Drainage & Storm Drain Easement	Doc. 22579004	Google	116-10-104, 116-10-105	104: 1010 JOAQUIN RD; 105: 1545 CHARLESTON RD	1,942
42	Public Utility Easement (U.E.)	Doc. 22665938	City of Mountain View	116-11-030	1225 CHARLESTON RD; 1245 CHARLESTON RD; 1215 CHARLESTON RD; 1295 CHARLESTON RD; 1230 SHOREBIRD WY; 1310 SHOREBIRD WY; 1350 SHOREBIRD WY	2,715
43	Permanent Irrevocable Easement for Surface Drainage and Storm Drain Purposes (S.D.E.)	Doc. 22733766	Google	116-10-077, 116-10-078, 116-10-079, 116-10-080	077: 1804 N SHORELINE BLVD 078: 1764 SHORELINE BLVD 079: 1758 SHORELINE BLVD 080: 1708 SHORELINE BLVD; 1742 SHORELINE BLVD	15,441
44	Permanent Irrevocable Easement for Private Pedestrian and Bicycle Access (P.P.B.A.E.)	Doc. 22733767	Google	116-10-077, 116-10-078, 116-10-079, 116-10-080, 116-10-097, 116-10-102, 116-10-104, 116-10-105, 116-10-111	077: 1804 N SHORELINE BLVD 078: 1764 SHORELINE BLVD 079: 1758 SHORELINE BLVD 080: 1708 SHORELINE BLVD; 1742 SHORELINE BLVD 097: APN NOT FOUND 102: 1585 CHARLESTON RD; 1565 CHARLESTON RD 104: 1010 JOAQUIN RD 105: 1545 CHARLESTON RD	32,752
45	Public Access Easement (P.A.E.)	Doc. 22869138	City of Mountain View	116-11-038	1201 CHARLESTON RD; 1365 SHOREBIRD WY; 1345 SHOREBIRD WY; 1355 SHOREBIRD WY	2,369
46	Public Access Easement (P.A.E.)	Doc. 23506640	City of Mountain View	116-11-012	1200 CHARLESTON RD; 1230 CHARLESTON RD; 1220 CHARLESTON RD; 1206 CHARLESTON RD; 1210 CHARLESTON RD	12,139
47	Street Easement	Doc. 24119568	City of Mountain View	116-11-039	1395 CHARLESTON RD; 1397 CHARLESTON RD; 1399 CHARLESTON RD	1,943
48	Street Easement (S.E.)	Doc. 24344845	City of Mountain View	116-10-084	1890 N SHORELINE BLVD	132
49	Sidewalk Easement (S.W.E.)	F106 O.R. 602	City of Mountain View	116-11-021, 116-11-025, 116-11-039	021: 1397 SHOREBIRD WY 025: 1390 SHOREBIRD WY 039: 1395 CHARLESTON RD; 1397 CHARLESTON RD; 1399 CHARLESTON RD	17,822
50	Roadway Purposes	F186 O.R. 428	City of Mountain View	116-10-084, 116-10-89, 116-10-077, 116-10-078, 116-10-079, 116-10-109, 116-10-088	SHORELINE BLVD	3,687
51	Sidewalk Easement (S.W.E.)	F329 O.R. 556	City of Mountain View	116-10-080	1708 SHORELINE BLVD; 1742 SHORELINE BLVD	13,516
52	Utility Easement (U.E.)	F329 O.R. 556	City of Mountain View	116-10-080	1708 SHORELINE BLVD; 1742 SHORELINE BLVD	2,451
53	Public Utility Easement (P.U.E.)	F329 O.R. 556	City of Mountain View	116-10-080	1708 SHORELINE BLVD; 1742 SHORELINE BLVD	2,451
54	Sidewalk Easement (S.W.E.)	F329 O.R. 561	City of Mountain View	116-10-080	1708 SHORELINE BLVD; 1742 SHORELINE BLVD	10,705
55	Utility Easement (U.E.)	F329 O.R. 561	City of Mountain View	116-10-080	1708 SHORELINE BLVD; 1742 SHORELINE BLVD	10,705
56	Public Utility Easement (P.U.E.)	H101 O.R. 353	City of Mountain View	116-13-027	1555 PLYMOUTH ST	1,531
57	Public Utility Easement (P.U.E.)	H525 O.R. 555	City of Mountain View	116-13-027	1555 PLYMOUTH ST	1,531
58	Public Utility Easement (P.U.E.)	H770 OR 44	City of Mountain View	116-13-027	1555 PLYMOUTH ST	2,963
59	Public Utility Easement (P.U.E.)	J895 O.R. 732	City of Mountain View	116-10-101	1435 PLYMOUTH ST; 1479 PLYMOUTH ST; 1477 PLYMOUTH ST	1,120
60	Sidewalk Easement (S.W.E.)	J895 O.R. 732	City of Mountain View	116-10-101	1435 PLYMOUTH ST; 1479 PLYMOUTH ST; 1477 PLYMOUTH ST	1,120
61	Sidewalk Easement (S.W.E.)	K103 O.R. 1167	City of Mountain View	116-10-107	1053 JOAQUIN RD; 1055 JOAQUIN RD	359
62	Public Utility Easement (P.U.E.)	K849 O.R. 113	City of Mountain View	116-10-095	1500 PLYMOUTH ST; 1550 PLYMOUTH ST	7,669
63	Public Service Easement (P.S.E.)	M982 O.R. 1018	City of Mountain View	116-10-102 AND 105	1545 CHARLESTON RD; 1565 CHARLESTON RD	2,520
64	Sidewalk Easement (S.W.E.)	M982 O.R. 1018	City of Mountain View	116-10-102 AND 105	1545 CHARLESTON RD; 1565 CHARLESTON RD	1,774
65	Street Easement (S.E.)	N763 O.R. 1641	City of Mountain View	116-10-080	1708 SHORELINE BLVD; 1742 SHORELINE BLVD	1,189

66	Street Easement	W M 24	City of Mountain View	116-14-028	1220 PEAR AVE	4,502
67	Street and Road Easement	X M 28	City of Mountain View	116-10-077,116-10-078, 116-10-079	077 ; 1804 N SHORELINE BLVD 078 ; 1764 SHORELINE BLVD 079 ; 1758 SHORELINE BLVD 090 ; 1808 SHORELINE BLVD; 1806 SHORELINE BLVD	34,410
68	Street Improvement Assessment District Agreement	F397 O.R. 42	City of Mountain View	116-10-080	1708 SHORELINE BLVD; 1742 SHORELINE BLVD	2,451
69	Assessment Agreement for Underground Electric Utilities	F397 O.R. 48	City of Mountain View	116-10-080	1708 SHORELINE BLVD; 1742 SHORELINE BLVD	2,451
70	Future Assessment Agreement [To be terminated with Street Easement]	9871 O.R. 127	City of Mountain View	116-14-095	1230 PEAR AVE	3,946
71	Street Improvement Agreement [To be terminated with Street Easement]	9871 O.R. 135	City of Mountain View	116-14-095	1230 PEAR AVE	3,946
72	Underground Utility Agreement (Assessment District)	J234 O.R. 272	City of Mountain View	116-10-089	1824 SHORELINE BLVD; 1842 SHORELINE BLVD; 1455 CHARLESTON RD	9,210
73	Street Improvement Assessment District Agreement	J234 O.R. 278	City of Mountain View	116-10-089	1824 SHORELINE BLVD; 1842 SHORELINE BLVD; 1455 CHARLESTON RD	9,210
74	Flood & Drainage Easement	Doc. 23012472	State of California	116-13-038	SHORELINE BLVD	1,789
75	Storm Drainage Easement	Doc. 23012472	State of California	116-13-038	SHORELINE BLVD	1,789

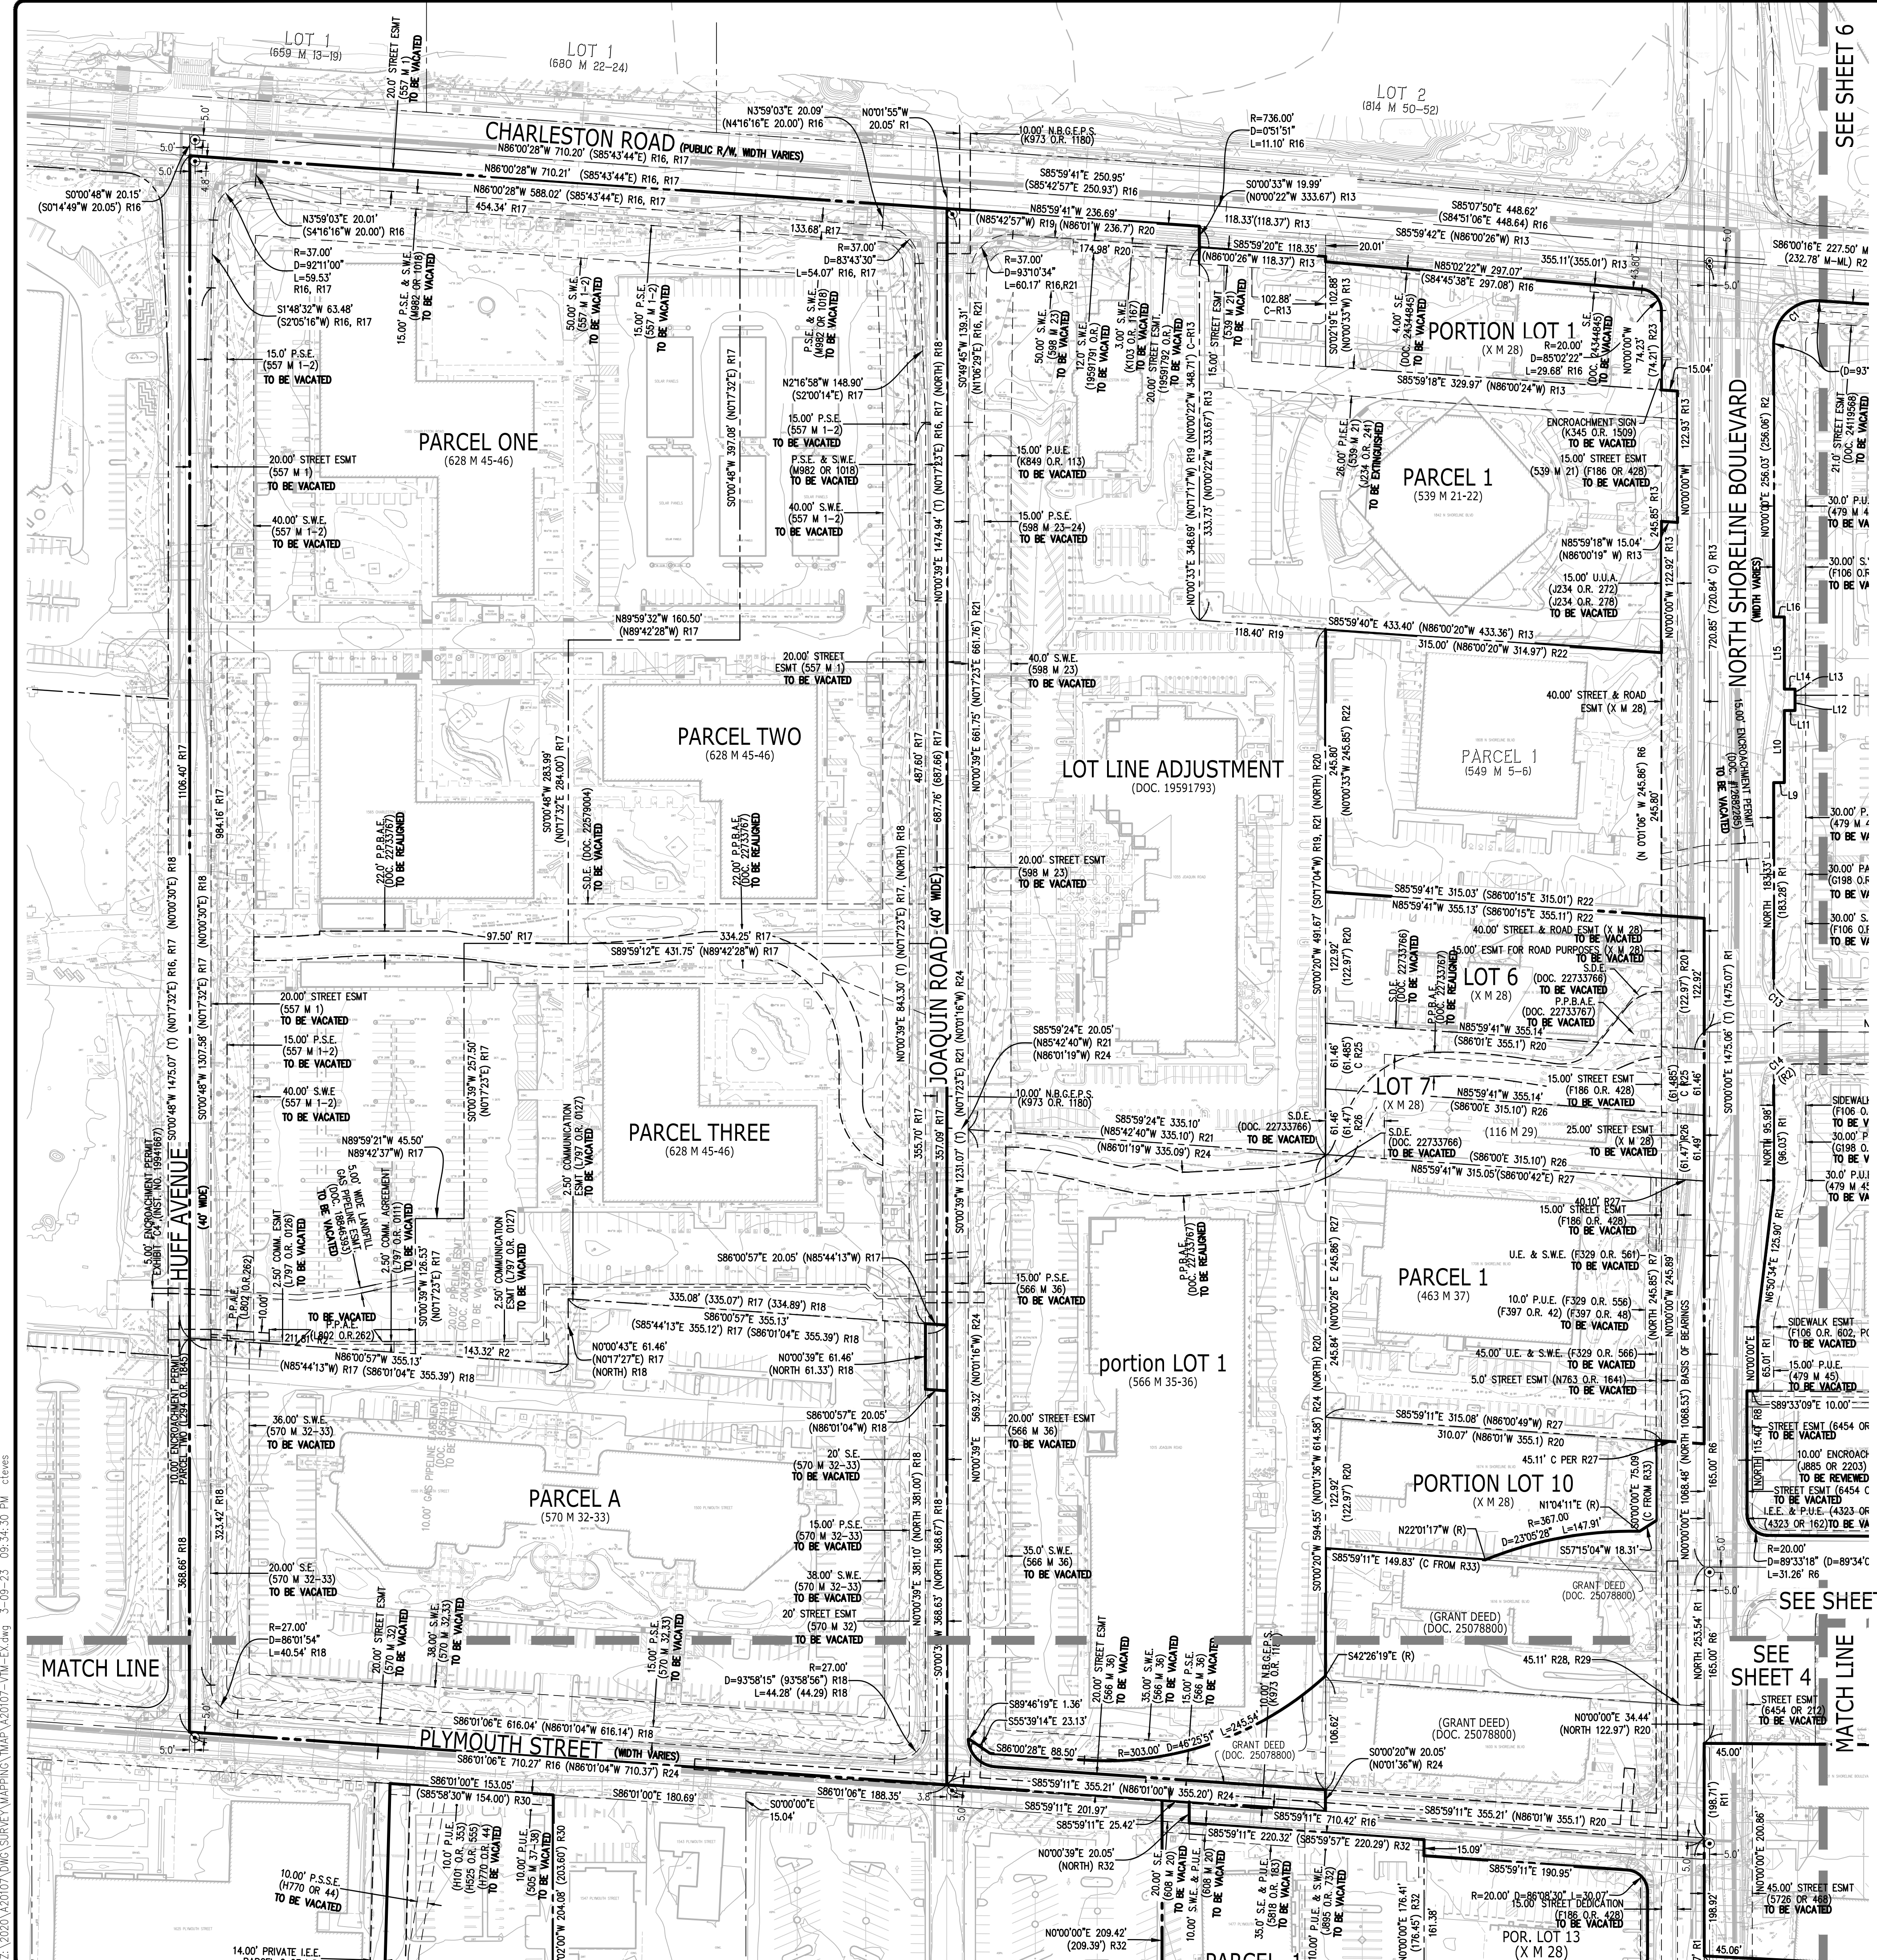


LINE TABLE

LINE #	DIRECTION	LENGTH
L1	S86°00'16"E	101.85'
L2	S4°00'02"W	6.92'
L3	N86°00'08"W	20.50'
L4	N1°33'54"W	7.00'
L5	S80°00'08"W	36.98'
L6	S23°30'18"W	23.77'
L7	S23°30'18"W	74.16'
L8	S23°30'18"W	26.51'
L9	N90°00'00"E	10.00'
L10	N0°00'00"E	67.50'
L11	N90°00'00"E	10.00'
L12	N0°00'00"E	14.21'
L13	N0°00'00"E	5.79'
L14	N90°00'00"E	10.00'
L15	N0°00'00"E	67.50'
L16	N90°00'00"W	10.00'

CURVE TABLE

CURVE #	RADIUS	DELTA	LENGTH
C1	40.00'	93°59'43"	65.62'
C2	1236.00'	5°33'46"	120.00'
C3	20.00'	89°59'55"	31.42'
C4	20.00'	86°02'49"	30.04'
C5	1129.00'	2°33'29"	50.41'
C6	20.00'	32°19'16"	11.28'
C7	50.00'	165°42'08"	144.60'
C8	1095.63'	1°31'45"	29.24'
C9	832.68'	0°20'39"	5.00'
C10	60.00'	92°49'45"	97.21'
C11	500.00'	16°06'29"	140.57'
C12	500.00'	16°08'36"	140.88'
C13	20.00'	90°00'00"	31.42'
C14	20.00'	90°00'00"	31.42'

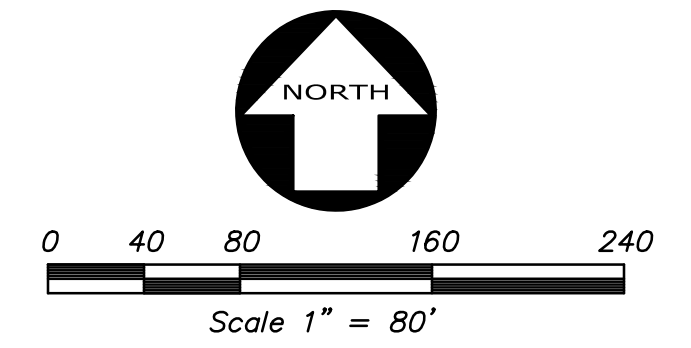

LEGEND (cont'd)

---	PROPERTY LINE - EXTERIOR BOUNDARY
---	PROPERTY LINE - ADJACENT LOT
---	RIGHT OF WAY - NEW
---	PROPERTY LINE - EXISTING INTERIOR
---	PROPERTY LINE - NEW INTERIOR
---	EASEMENT LINE - EXISTING
---	EASEMENT LINE - NEW
---	UNDERLYING PROPERTY LINE
---	MONUMENT LINE / CENTERLINE, AS NOTED

ABBREVIATIONS

AC	ASPHALTIC CONCRETE
AD	AREA DRAIN
APN	ASSASSOR'S PARCEL NUMBER
B.D.	BRASS DISK
BTM	BOTTOM
BW	BACK OF WALK
C/CONC	CONCRETE
CATV	CABLE TELEVISION
CB	CATCH BASIN
CLF	CHAIN LINK FENCE
CMP	CORRUGATED METAL PIPE
COMM	COMMUNICATION
CP	CATHODIC PROTECTION
CTVB	CABLE TELEVISION BOX
CTVB	CABLE TELEVISION BOX
D.D.	DIRECTOR'S DEED
DOC	DOCUMENT
DWY	DRIVEWAY
E	EAST
EB	ELECTRIC BOX
ECAB	ELECTRIC CABINET
ELFC	ELECTRIC
EM	ELECTRIC METER
EMH	ELECTRICAL MANHOLE
EP	EDGE OF PAVEMENT
ESMT	EASEMENT
EV	ELECTRIC VAULT
EVC	ELECTRIC VEHICLE CHARGING STATION
EW	EDGE OF WALK
FAB	FIRE ALARM BOX
FC	FACE OF CURB
FF	FINISH FLOOR
FND	FINDING
FBO	FIBER OPTIC BOX
FOMH	FIBER OPTIC MANHOLE
FV	FIBER OPTICS VAULT
GEN	GENERATOR
GV	GREASE INTERCEPTOR
I.E.E.	GAS VALVE
IB	INGRESS/EGRESS EASEMENT
ICV	IRRIGATION CONTROL VALVE
IR	IRRIGATION
IRRIC	IRRIGATION
JB	JUNCTION BOX
L.D.	LEGAL DESCRIPTION
L.E.	LANDSCAPE EASEMENT
L/S	LANDSCAPE
LIP	LIP OF GUTTER
M	MAPS
MH	MANHOLE
MON	MONUMENT
N	NORTH
N.B.G.E.P.S.	NORTH BAYSHORE GROUNDWATER EXTRACTION PIPING SYSTEM
NO.	NUMBER
O.R.	OFFICIAL RECORD
P.A.E.	PUBLIC ACCESS EASEMENT
PCL	PARCEL
P.I.E.E.	PRIVATE INGRESS/EGRESS EASEMENT
POR.	PORTION
P.P.A.E.	PRIVATE PEDESTRIAN ACCESS EASEMENT
P.P.B.A.E.	PRIVATE PEDESTRIAN AND BICYCLE ACCESS EASEMENT
P.S.E.	PUBLIC SERVICE EASEMENT
P.S.S.E.	PRIVATE SANITARY SEWER EASEMENT
P.S.P.E.	PUBLIC SERVICE PARKWAY EASEMENT
P.T&T	PUBLIC TELEPHONE & TELEGRAPH
P.U.E.	PUBLIC UTILITY EASEMENT
PE	PEDESTAL
PQ&E	PACIFIC GAS & ELECTRIC
PL	PROPERTY LINE
PVC	POLYVINYL CHLORIDE
R	RADIUS
R/W	RIGHT OF WAY
RCE	REGISTERED CIVIL ENGINEER
RE	RECLAIMED WATER BOX
RWB	RECLAIMED WATER BOX
RWL	RAIN WATER LEADER
RWM	RECLAIMED WATER METER
S	SOUTH
S.D.E.	STORM DRAIN EASEMENT
S.E.	STREET EASEMENT
S.S.E.	SANITARY SEWER EASEMENT
SDCO	STORM DRAIN CLEAN OUT
SDJB	STORM DRAIN JUNCTION BOX
SDMH	STORM DRAIN MANHOLE
S.E.B.	STREET LIGHT BOX
SSB	SANITARY SEWER BOX
SSCO	SANITARY SEWER CLEAN OUT
SSMH	SANITARY SEWER MANHOLE
S.W.E.	SIDEWALK EASEMENT
STL	STEEL
T	TELEPHONE BOX
TC	TOP OF CURB
TCAB	TELEPHONE CABINET
TE	TRASH ENCLOSURE
TELE	TELEPHONE
TMH	TELEPHONE MANHOLE
TR	TOP OF RAMP
T&S	TRAFFIC SIGNAL BOX
U.U.A.	UTILITY AGREEMENT
U.E.	UTILITY EASEMENT
UNB	UNKNOWN
UV	UTILITY VAULT
W	WEST
W/W	WATER BOX
W.C.E.	WIRE CLEARANCE EASEMENT
WM	WATER METER

RECORD MAP REFERENCES

R1	RECORD OF SURVEY	504 M 14-16
R2	TRACT MAP #7033	479 M 45-46
R3	PARCEL MAP	498 M 36-37
R4	PARCEL MAP	459 M 54-55
R5	TRACT MAP #6621	442 M 31-32
R6	RECORD OF SURVEY	182 M 27
R7	PARCEL MAP	648 M 49-50
R8	GRANT DEED	DOC. 21173065
R9	GRANT DEED	DOC. 22013442
R10	GRANT DEED	DOC. 21086434
R11	GRANT DEED	DOC. 23089093
R12	SUBDIVISION MAP	W M 24
R13	PARCEL MAP	539 M 21-22
R14	RECORD OF SURVEY	573 M 7
R15	RECORD OF SURVEY	478 M 9
R16	RECORD OF SURVEY	575 M 45-46
R17	PARCEL MAP	628 M 45-46
R18	PARCEL MAP	570 M 32-33
R19	LOT LINE ADJUSTMENT	19591793
R20	MAP OF LOS ALAMOS ACRES	X M 28
R21	PARCEL MAP	598 M 23-24
R22	PARCEL MAP	549 M 5-6
R23	GRANT DEED	DOC. 24178425
R24	PARCEL MAP	566 M 36
R25	GRANT DEED	DOC. 21328095
R26	RECORD OF SURVEY	116 M 29
R27	PARCEL MAP	463 M 37
R28	CORNER RECORD	CR118 CR5-2W
R29	EASEMENT DEED	5535 OR 286
R30	PARCEL MAP	505 M 37-38
R31	RECORD OF SURVEY	142 M 50
R32	PARCEL MAP	608 M 20
R33	GRANT DEED	DOC. 25078800

LEGEND

---	ASPHALT BERM
---	BUILDING LINE
---	COMMUNICATION LINE
---	CONCRETE/BLOCK WALL
---	CONCRETE CURB
---	CONCRETE CURB & GUTTER
---	MAJOR CONTOUR LINE
---	MINOR CONTOUR LINE
---	DRIVEWAY
---	EDGE OF PAVEMENT
---	EDGE OF WATER/FLOWLINE
---	EDGE OF ROCK
---	ELECTRIC LINE
---	FENCE LINE
---	FIBER OPTICS LINE
---	FIRE SERVICE LINE & VALVE
---	GAS LINE-VALVE & METER
---	GUARD RAIL
---	IRRIGATION WATER LINE
---	JOINT TRENCH LINE
---	MONUMENT/MONUMENT LINE
---	RETAINING WALL
---	RECLAIMED WATER LINE & VALVE
---	SANITARY SEWER LINE-MANHOLE & CLEANOUT
---	SANITARY SEWER LINE OVER 24"DIAMETER
---	SIDEWALK
---	SPOT ELEVATION
---	STORM DRAIN LINE-MANHOLE & CATCH BASIN
---	STORM DRAIN LINE-MANHOLE & CATCH BASIN
---	STORM DRAIN LINE OVER 24"DIAMETER
---	STREET LIGHT CONDUIT LINE
---	TRAFFIC SIGNAL CONDUIT LINE
---	CABLE TELEVISION LINE
---	UNKNOWN UTILITY LINE
---	WATER LINE & VALVE
---	WATER LINE OVER 24"DIAMETER
---	ACCESSIBLE PARKING SYMBOL
---	ANODE
---	AREA DRAIN
---	AUTOMATIC SPRINKLER RISER
---	BACKFLOW PREVENTION DEVICE
---	BLOWOFF VALVE
---	DOUBLE DETECTOR CHECK VALVE
---	ELECTROUER
---	FIRE DEPARTMENT CONNECTION
---	FIRE HYDRANT
---	POST INDICATOR VALVE
---	POWER POLE/JOINT POLE
---	SURVEY CONTROL POINT
---	TRANSFORMER
---	TRAFFIC SIGNAL POLE
---	TRAFFIC SIGN
---	TREE
---	UTILITY BOX
---	WALK-BOLLARD LIGHT
---	WATER VALVE
---	WELL

SEE SHEET 6

SEE SHEET 5

SEE SHEET 4

EXISTING CONDITIONS - JOAQUIN NORTH

KIER+WRIGHT



NORTH BAYSHORE MASTER PLAN VESTING TENTATIVE MAP

FOR **GOOGLE LLC**

MOUNTAIN VIEW, CALIFORNIA

DATE	MAR., 2023
SCALE	AS SHOWN
SURVEYOR	RSII
DRAWN BY	CT
JOB NO.	A20107
SHEET	3
OF	16 SHEETS

3530 Scott Boulevard, Building 22
Santa Clara, California 95054
Phone: (408) 727-6665
www.kierwright.com

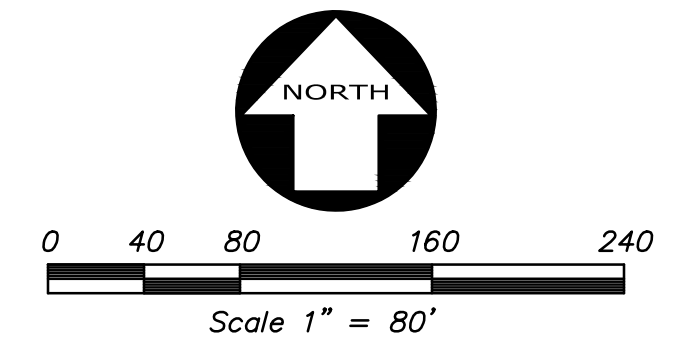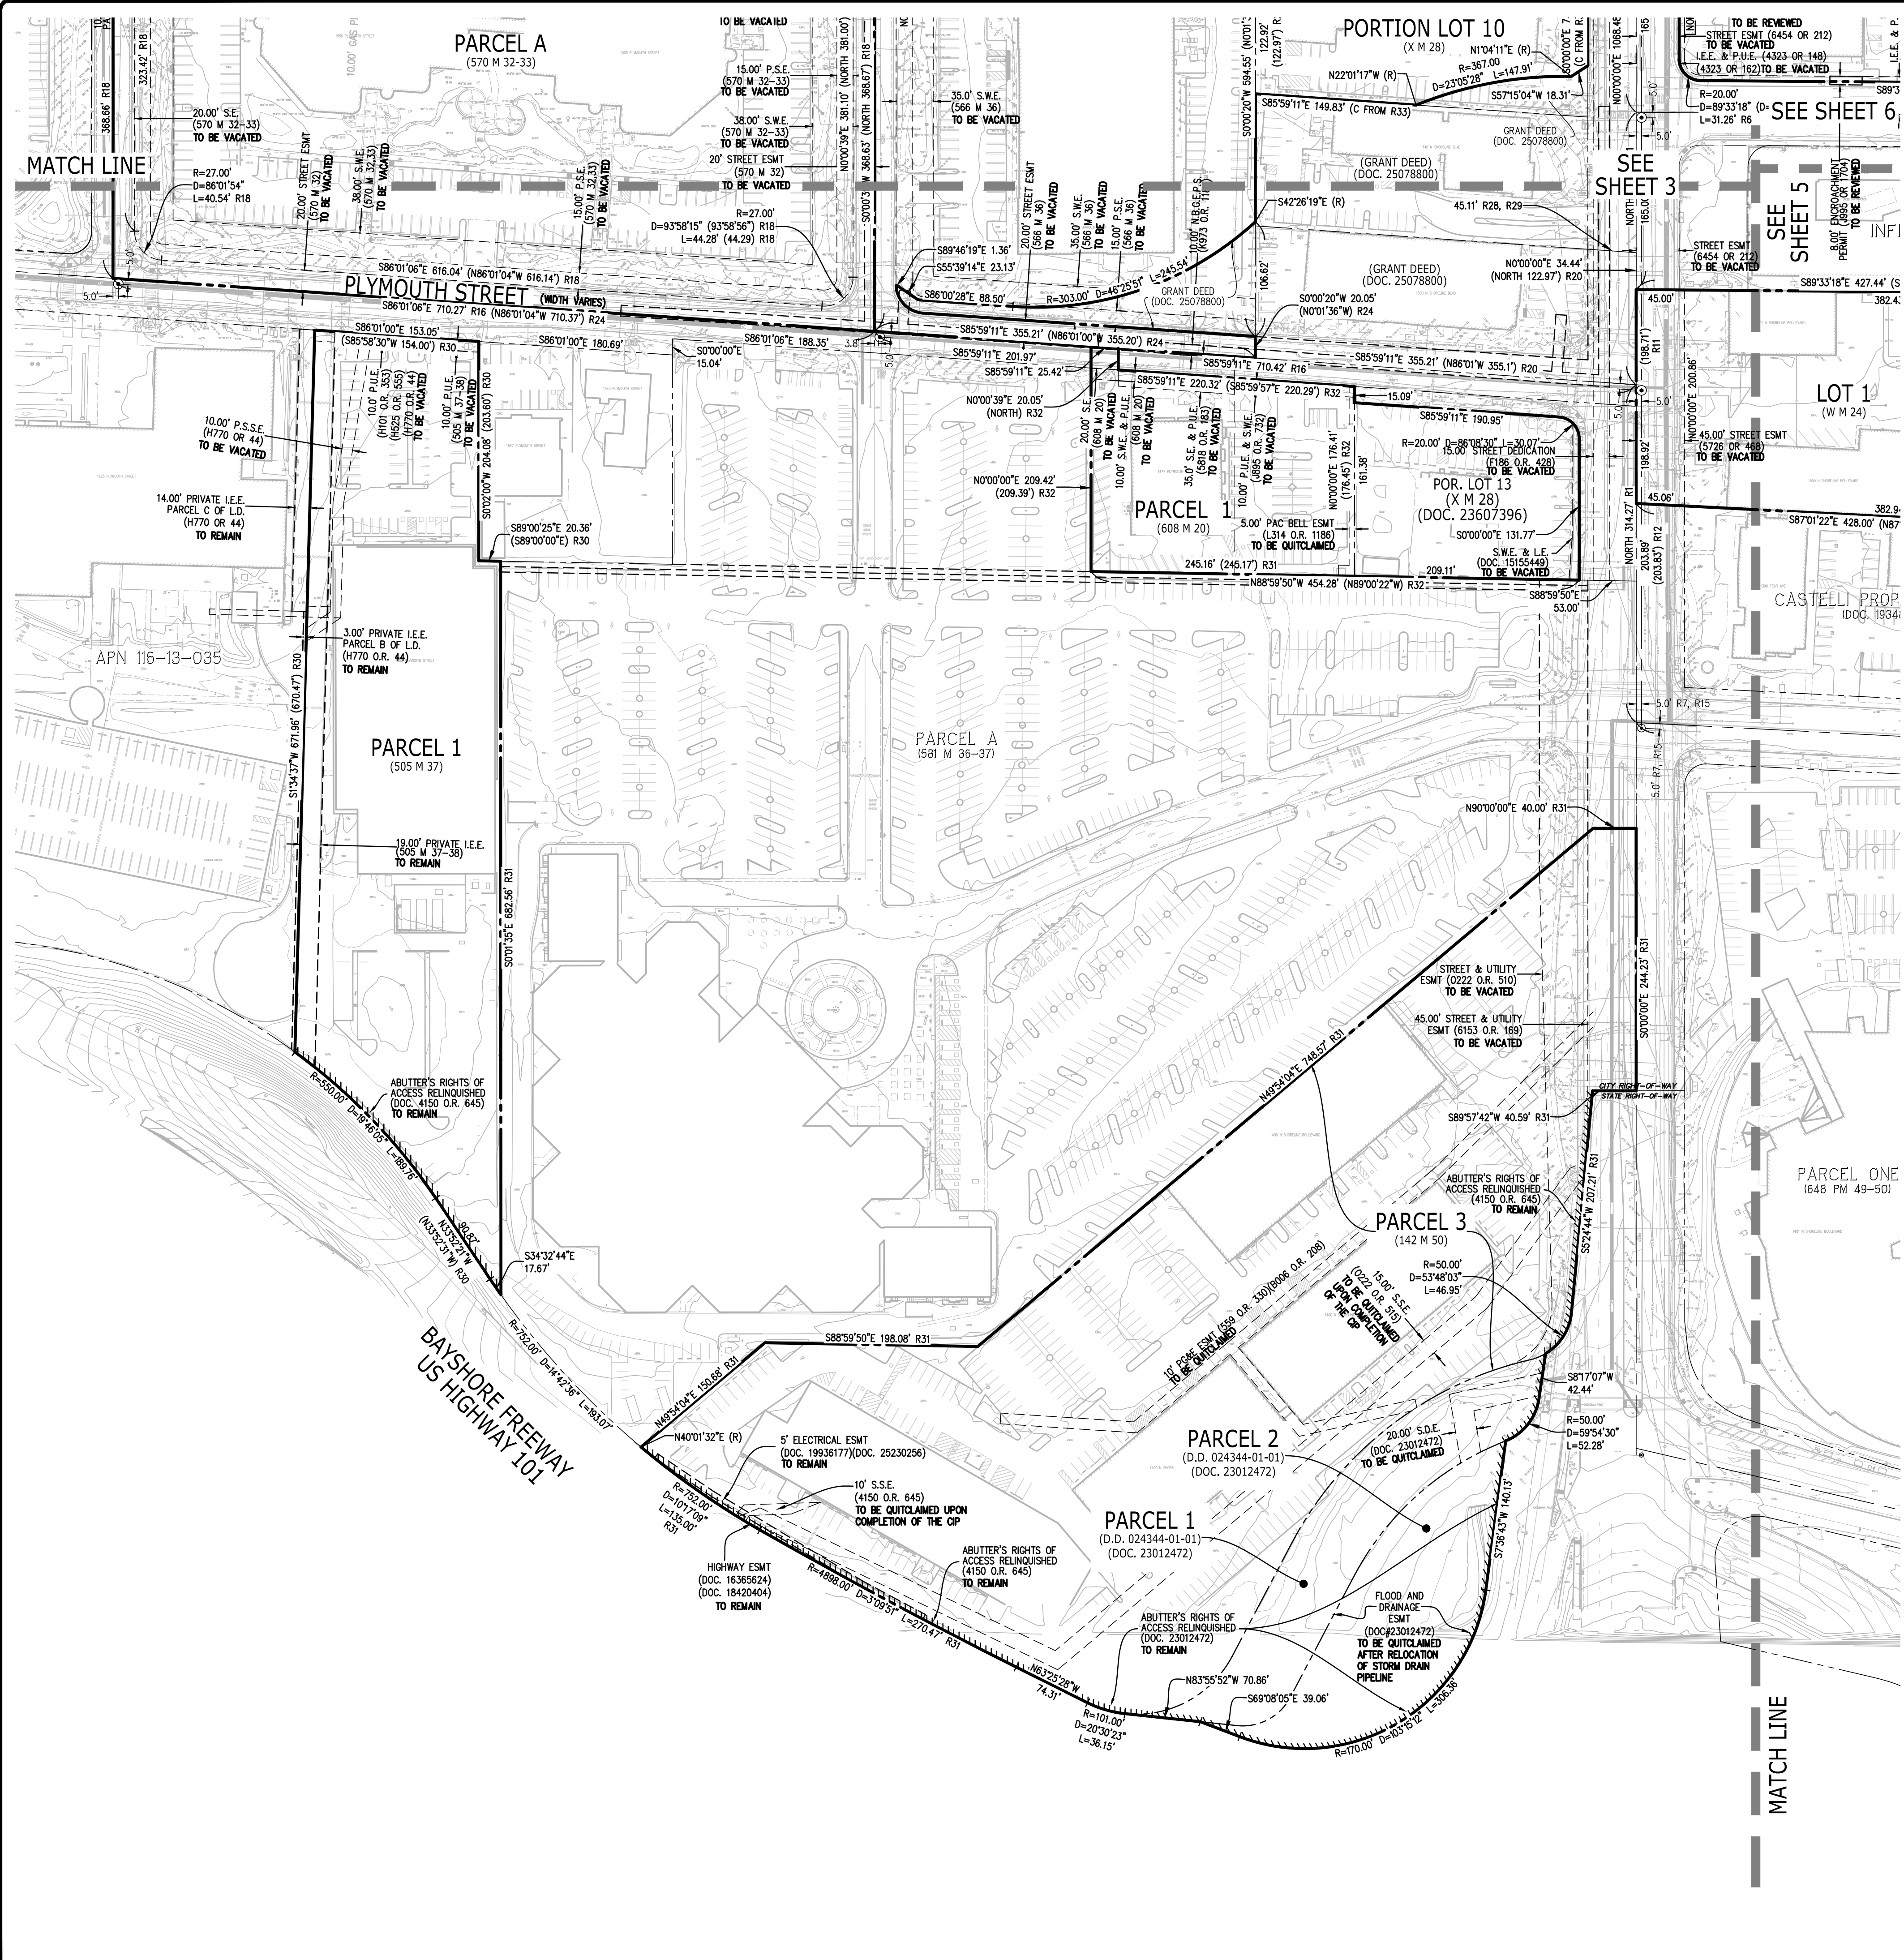

LEGEND (cont'd)

---	PROPERTY LINE - EXTERIOR BOUNDARY
---	PROPERTY LINE - ADJACENT LOT
---	RIGHT OF WAY - NEW
---	PROPERTY LINE - EXISTING INTERIOR
---	PROPERTY LINE - NEW INTERIOR
---	EASEMENT LINE - EXISTING
---	EASEMENT LINE - NEW
---	UNDERLYING PROPERTY LINE
---	MONUMENT LINE / CENTERLINE, AS NOTED

ABBREVIATIONS

AC	ASPHALTIC CONCRETE
AD	AREA DRAIN
APN	ASSESSOR'S PARCEL NUMBER
B.D.	BRASS DISK
BTM	BOTTOM
BW	BACK OF WALK
C/CONC	CONCRETE
CATV	CABLE TELEVISION
CB	CATCH BASIN
CLF	CHAIN LINK FENCE
CMP	CORRUGATED METAL PIPE
COMM	COMMUNICATION
CP	CATHODIC PROTECTION
CTVB	CABLE TELEVISION BOX
CTVB	CABLE TELEVISION BOX
D.D.	DIRECTOR'S DEED
DDC	DUCTILE IRON PIPE
DOC	DOCUMENT
DWY	DRIVEWAY
E	EAST
EB	ELECTRIC BOX
ECAB	ELECTRIC CABINET
ELEC	ELECTRIC
EM	ELECTRIC METER
EMH	ELECTRICAL MANHOLE
EP	EDGE OF PAVEMENT
ESMT	EASEMENT
EV	ELECTRIC VAULT
EVC	ELECTRIC VEHICLE CHARGING STATION
EW	EDGE OF WALK
FAB	FIRE ALARM BOX
FC	FACE OF CURB
FF	FINISH FLOOR
FO	FOUND
FND	FOUNDATION
FOB	FIBER OPTIC BOX
FOMH	FIBER OPTIC MANHOLE
FV	FIBER OPTICS VAULT
GEN	GENERATOR
GV	GREASE INTERCEPTOR
GV	GAS VALVE
I.E.E.	INGRESS/EGRESS EASEMENT
IB	IRRIGATION BOX
ICV	IRRIGATION CONTROL VALVE
INVERT	INVERT ELEVATION
IRRIG	IRRIGATION
JB	JUNCTION BOX
L.D.	LEGAL DESCRIPTION
L.E.	LANDSCAPE EASEMENT
L/S	LANDSCAPE
LIP	LIP OF GUTTER
M	MAPS
MH	MANHOLE
MON	MONUMENT
N	NORTH
N.B.G.E.P.S.	NORTH BAYSHORE GROUNDWATER EXTRACTION PIPING SYSTEM
NO.	NUMBER
O.R.	OFFICIAL RECORD
P.A.E.	PUBLIC ACCESS EASEMENT
PCL	PARCEL
P.I.E.E.	PRIVATE INGRESS/EGRESS EASEMENT
POR.	PORTION
P.P.A.E.	PRIVATE PEDESTRIAN ACCESS EASEMENT
P.P.B.A.E.	PRIVATE PEDESTRIAN AND BICYCLE ACCESS EASEMENT
P.S.E.	PUBLIC SERVICE EASEMENT
P.S.S.E.	PRIVATE SANITARY SEWER EASEMENT
P.S.P.E.	PUBLIC SERVICE PARKWAY EASEMENT
P.T&T	PACIFIC TELEPHONE & TELEGRAPH
P.U.E.	PUBLIC UTILITY EASEMENT
PE	PEDESTAL
PGE	PACIFIC GAS & ELECTRIC
PL	PROPERTY LINE
PVC	POLYVINYL CHLORIDE
R	RADIUS
R	RECORD MAP REFERENCE
R/W	RIGHT OF WAY
RCE	REGISTERED CIVIL ENGINEER
RE	RIM ELEVATION
RWB	RECLAIMED WATER BOX
RWL	RAIN WATER LEADER
RWM	RECLAIMED WATER METER
S	SOUTH
S.D.E.	STORM DRAIN EASEMENT
S.E.	STREET EASEMENT
S.S.E.	SANITARY SEWER EASEMENT
SDCO	STORM DRAIN CLEAN OUT
SDJB	STORM DRAIN JUNCTION BOX
SDMH	STORM DRAIN MANHOLE
S.L.B.	STREET LIGHT BOX
SSB	SANITARY SEWER BOX
SSCO	SANITARY SEWER CLEAN OUT
SSMH	SANITARY SEWER MANHOLE
S.W.E.	SIDEWALK EASEMENT
STL	STEEL
TB	TELEPHONE BOX
TC	TOP OF CURB
TCAB	TELEPHONE CABINET
TE	TRASH ENCLOSURE
TELE	TELEPHONE
TMH	TELEPHONE MANHOLE
TR	TOP OF RAMP
TSB	TRAFFIC SIGNAL BOX
U.U.A.	UNDERGROUND UTILITY AGREEMENT
U.E.	UTILITY EASEMENT
UB	UTILITY BOX
UNK	UNKNOWN
UV	UTILITY VAULT
W	WEST
W	WALK-BOLLARD LIGHT
W.C.E.	WIRE CLEARANCE EASEMENT
WM	WATER METER

RECORD MAP REFERENCES

R1	RECORD OF SURVEY	504 M 14-16
R2	TRACT MAP #7033	479 M 45-46
R3	PARCEL MAP	498 M 36-37
R4	PARCEL MAP	459 M 54-55
R5	TRACT MAP #6621	442 M 31-32
R6	RECORD OF SURVEY	182 M 27
R7	PARCEL MAP	648 M 49-50
R8	GRANT DEED	DOC. 21173065
R9	GRANT DEED	DOC. 22013442
R10	GRANT DEED	DOC. 21086434
R11	GRANT DEED	DOC. 23089093
R12	SUBDIVISION MAP	W M 24
R13	PARCEL MAP	539 M 21-22
R14	RECORD OF SURVEY	573 M 7
R15	RECORD OF SURVEY	478 M 9
R16	RECORD OF SURVEY	575 M 45-46
R17	PARCEL MAP	628 M 45-46
R18	PARCEL MAP	570 M 32-33
R19	LOT LINE ADJUSTMENT	19591793
R20	MAP OF LOS ALAMOS ACRES	X M 28
R21	PARCEL MAP	598 M 23-24
R22	PARCEL MAP	549 M 5-6
R23	GRANT DEED	DOC. 24178425
R24	PARCEL MAP	566 M 36
R25	GRANT DEED	DOC. 21328095
R26	RECORD OF SURVEY	116 M 29
R27	PARCEL MAP	463 M 37
R28	CORNER RECORD	CR118 CR5-2W
R29	EASEMENT DEED	5535 OR 286
R30	PARCEL MAP	505 M 37-38
R31	RECORD OF SURVEY	142 M 50
R32	PARCEL MAP	608 M 20
R33	GRANT DEED	DOC. 25078800

LEGEND

---	ASPHALT BERM
---	BUILDING LINE
---	COMMUNICATION LINE
---	CONCRETE/BLOCK WALL
---	CONCRETE CURB
---	CONCRETE CURB & GUTTER
---	MAJOR CONTOUR LINE
---	MINOR CONTOUR LINE
---	DRIVEWAY
---	EDGE OF PAVEMENT
---	EDGE OF WATER/FLOWLINE
---	EDGE OF ROCK
---	ELECTRIC LINE
---	FENCE LINE
---	FIBER OPTICS LINE
---	FIRE SERVICE LINE & VALVE
---	GAS LINE-VALVE & METER
---	GUARD RAIL
---	IRRIGATION WATER LINE
---	JOINT TRENCH LINE
---	MONUMENT/MONUMENT LINE
---	RETAINING WALL
---	RECLAIMED WATER LINE & VALVE
---	SANITARY SEWER LINE-MANHOLE & CLEANOUT
---	SANITARY SEWER LINE OVER 24"DIAMETER
---	SIDEWALK
---	SPOT ELEVATION
---	STORM DRAIN LINE-MANHOLE & CATCH BASIN
---	STORM DRAIN LINE-MANHOLE & CATCH BASIN
---	STORM DRAIN LINE OVER 24"DIAMETER
---	STREET LIGHT CONDUIT LINE
---	TELEPHONE LINE
---	TRAFFIC SIGNAL CONDUIT LINE
---	CABLE TELEVISION LINE
---	UNKNOWN UTILITY LINE
---	WATER LINE & VALVE
---	WATER LINE OVER 24"DIAMETER
---	ACCESSIBLE PARKING SYMBOL
---	ANODE
---	AREA DRAIN
---	AUTOMATIC SPRINKLER RISER
---	BACKFLOW PREVENTION DEVICE
---	BLOWOFF VALVE
---	DOUBLE DETECTOR CHECK VALVE
---	ELECTROUER
---	FIRE DEPARTMENT CONNECTION
---	FIRE HYDRANT
---	POST INDICATOR VALVE
---	POWER POLE/Joint POLE
---	SURVEY CONTROL POINT
---	TRANSFORMER
---	TRAFFIC SIGNAL POLE
---	TRAFFIC SIGN
---	TREE
---	UTILITY BOX
---	WALK-BOLLARD LIGHT
---	WATER VALVE
---	WELL

KIER+WRIGHT

3350 Scott Boulevard, Building 22
Santa Clara, California 95054
Phone: (408) 727-6665
www.kierwright.com



**NORTH BAYSHORE MASTER PLAN
VESTING TENTATIVE MAP**

FOR
GOOGLE LLC

MOUNTAIN VIEW,
CALIFORNIA

DATE	MAR., 2023
SCALE	AS SHOWN
SURVEYOR	RSII
DRAWN BY	CT
JOB NO.	A20107
SHEET	4
OF	16 SHEETS

EXISTING CONDITIONS - JOAQUIN SOUTH

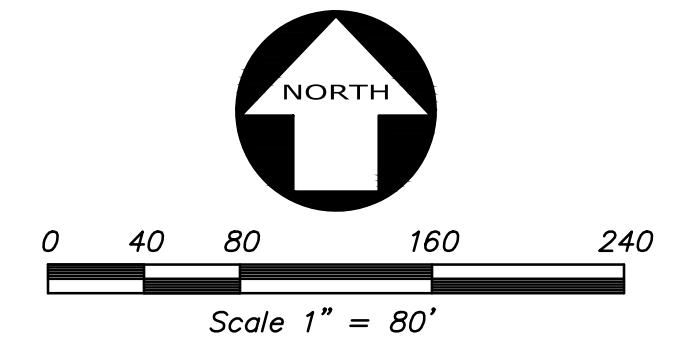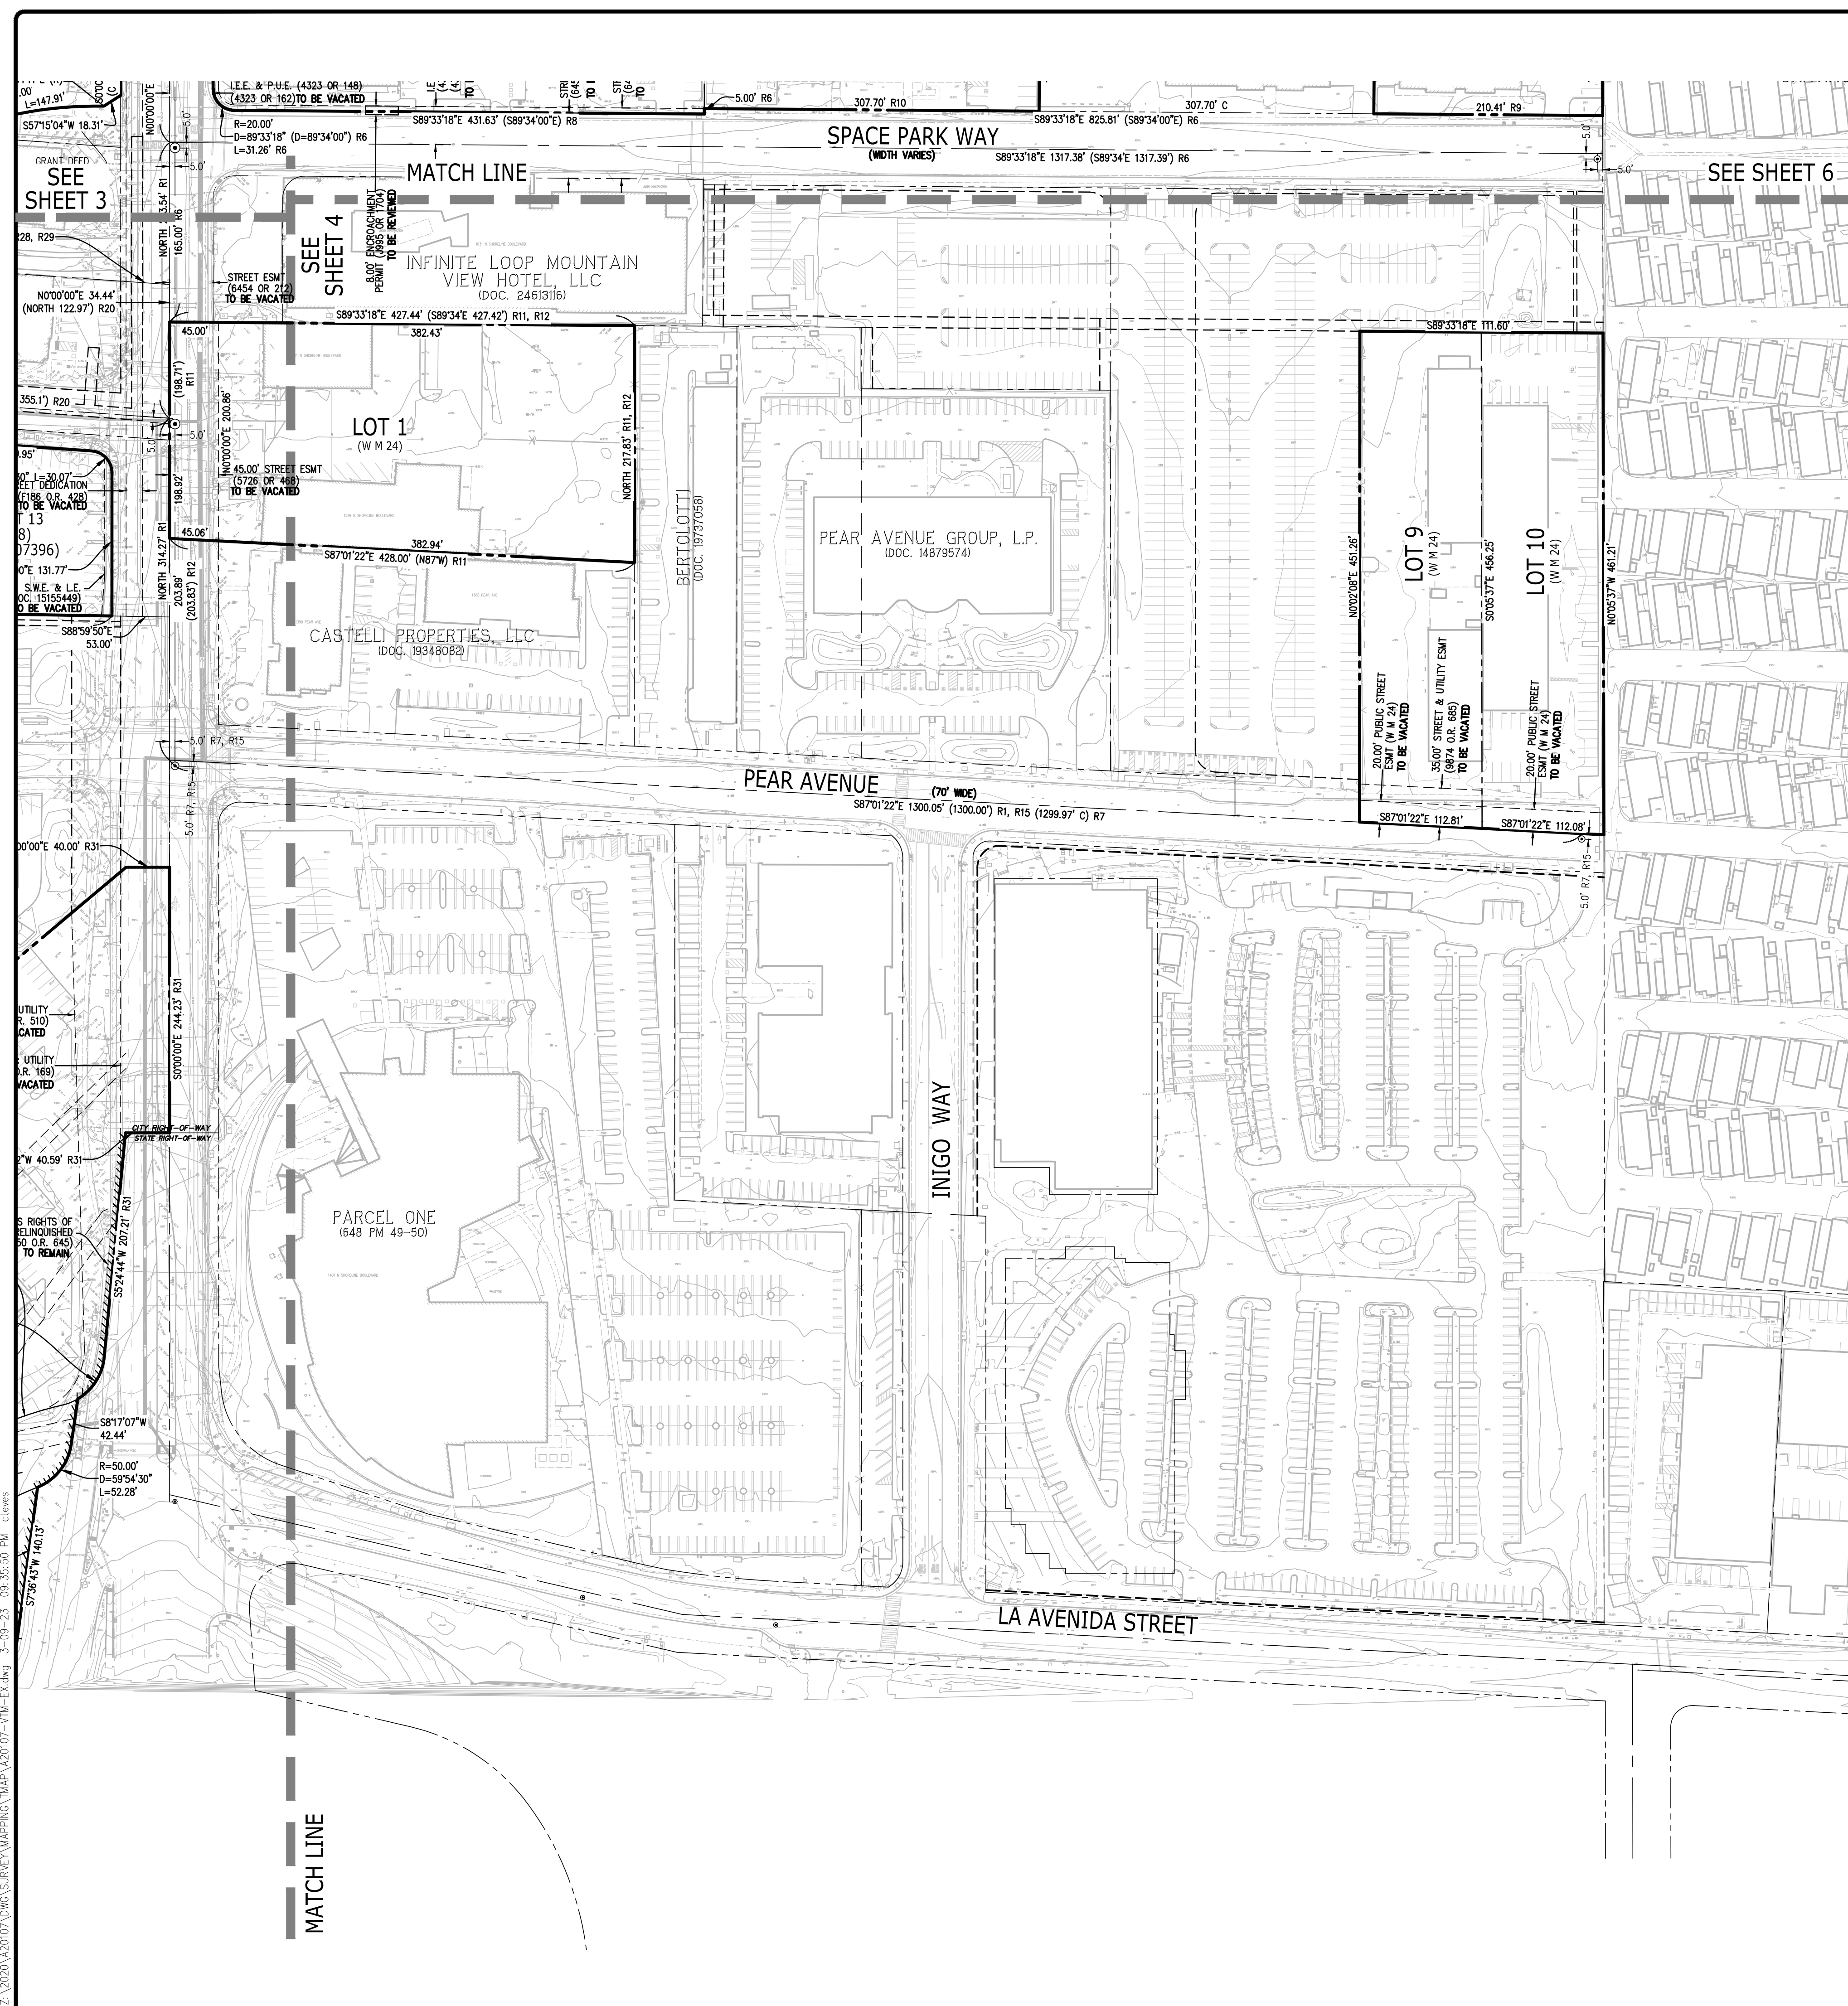

LEGEND (cont'd)

---	PROPERTY LINE - EXTERIOR BOUNDARY
---	PROPERTY LINE - ADJACENT LOT
---	RIGHT OF WAY - NEW
---	PROPERTY LINE - EXISTING INTERIOR
---	PROPERTY LINE - NEW INTERIOR
---	EASEMENT LINE - EXISTING
---	EASEMENT LINE - NEW
---	UNDERLYING PROPERTY LINE
---	MONUMENT LINE / CENTERLINE, AS NOTED

ABBREVIATIONS

AC	ASPHALTIC CONCRETE
AD	AREA DRAIN
APN	ASSESSOR'S PARCEL NUMBER
B.D.	BRASS DISK
BTM	BOTTOM
BW	BACK OF WALK
C/CONC	CONCRETE
CATV	CABLE TELEVISION
CB	CATCH BASIN
CLF	CHAIN LINK FENCE
CMP	CORRUGATED METAL PIPE
COMM	COMMUNICATION
CP	CATHODIC PROTECTION
CTVB	CABLE TELEVISION BOX
CTVB	CABLE TELEVISION BOX
D.D.	DIRECTOR'S DEED
DIP	DUCTILE IRON PIPE
DOC.	DOCUMENT
DWY	DRIVEWAY
E	EAST
EB	ELECTRIC BOX
ECAB	ELECTRIC CABINET
ELEC	ELECTRIC
EM	ELECTRIC METER
EMH	ELECTRICAL MANHOLE
EP	EDGE OF PAVEMENT
ESMT	EASEMENT
EV	ELECTRIC VAULT
EVC	ELECTRIC VEHICLE CHARGING STATION
EW	EDGE OF WALK
FAB	FIRE ALARM BOX
FC	FACE OF CURB
FF	FINISH FLOOR
FND	FOUND
FOB	FIBER OPTIC BOX
FOMH	FIBER OPTIC MANHOLE
FV	FIBER OPTICS VAULT
GEN	GENERATOR
G	GREASE INTERCEPTOR
GV	GAS VALVE
I.E.E.	INGRESS/EGRESS EASEMENT
IB	IRRIGATION BOX
ICV	IRRIGATION CONTROL VALVE
INVERT	INVERT ELEVATION
IRRIG	IRRIGATION
JB	JUNCTION BOX
L.D.	LEGAL DESCRIPTION
L.E. / L.S.E.	LANDSCAPE EASEMENT
L/S	LANDSCAPE
LIP	LIP OF GUTTER
M	MAPS
MH	MANHOLE
MON	MONUMENT
N	NORTH
N.B.G.E.P.S.	NORTH BAYSHORE GROUNDWATER EXTRACTION PIPING SYSTEM
NO.	NUMBER
O.R.	OFFICIAL RECORD
P.A.E.	PUBLIC ACCESS EASEMENT
PCL	PARCEL
P.I.E.E.	PRIVATE INGRESS/EGRESS EASEMENT
POR.	PORTION
P.P.A.E.	PRIVATE PEDESTRIAN ACCESS EASEMENT
P.P.B.A.E.	PRIVATE PEDESTRIAN AND BICYCLE ACCESS EASEMENT
P.S.E.	PUBLIC SERVICE EASEMENT
P.S.S.E.	PRIVATE SANITARY SEWER EASEMENT
P.S.P.E.	PUBLIC SERVICE PARKWAY EASEMENT
P1&T	PACIFIC TELEPHONE & TELEGRAPH
P.U.E.	PUBLIC UTILITY EASEMENT
PEDESTAL	PEDESTAL
PQ&E	PACIFIC GAS & ELECTRIC
PL	PROPERTY LINE
PVC	POLYVINYL CHLORIDE
R	RADIUS
R1	RECORD MAP REFERENCE
R/W	RIGHT OF WAY
RCE	REGISTERED CIVIL ENGINEER
RE	RIM ELEVATION
RWB	RECLAIMED WATER BOX
RWL	RAIN WATER LEADER
RWM	RECLAIMED WATER METER
S	SOUTH
S.D.E.	STORM DRAIN EASEMENT
S.E.	SEWER EASEMENT
S.S.E.	SANITARY SEWER EASEMENT
SDCO	STORM DRAIN CLEAN OUT
SDJB	STORM DRAIN JUNCTION BOX
SDMH	STORM DRAIN MANHOLE
S.B.	STREET LIGHT BOX
SSB	SANITARY SEWER BOX
SSCO	SANITARY SEWER CLEAN OUT
SSMH	SANITARY SEWER MANHOLE
S.W.E.	SIDEWALK EASEMENT
STL	STEEL
TE	TELEPHONE BOX
TC	TOP OF CURB
TCAB	TELEPHONE CABINET
TE	TRASH ENCLOSURE
TELE	TELEPHONE
TMH	TELEPHONE MANHOLE
TR	TOP OF RAMP
TSB	TRAFFIC SIGNAL BOX
U.U.A.	UNDERGROUND UTILITY AGREEMENT
U.E.	UTILITY EASEMENT
UB	UTILITY BOX
UNK	UNKNOWN
UV	UTILITY VAULT
W	WEST
W/B	WATER BOX
W.C.E.	WIRE CLEARANCE EASEMENT
WM	WATER METER

RECORD MAP REFERENCES

R1	RECORD OF SURVEY	504 M 14-16
R2	TRACT MAP #7033	479 M 45-46
R3	PARCEL MAP	498 M 36-37
R4	PARCEL MAP	459 M 54-55
R5	TRACT MAP #6621	442 M 31-32
R6	RECORD OF SURVEY	182 M 27
R7	PARCEL MAP	648 M 49-50
R8	GRANT DEED	DOC. 21173065
R9	GRANT DEED	DOC. 22013442
R10	GRANT DEED	DOC. 21086434
R11	GRANT DEED	DOC. 23089093
R12	SUBDIVISION MAP	W M 24
R13	PARCEL MAP	539 M 21-22
R14	RECORD OF SURVEY	573 M 7
R15	RECORD OF SURVEY	478 M 9
R16	RECORD OF SURVEY	575 M 45-46
R17	PARCEL MAP	628 M 45-46
R18	PARCEL MAP	570 M 32-33
R19	LOT LINE ADJUSTMENT	19591793
R20	MAP OF LOS ALAMOS ACRES	X M 28
R21	PARCEL MAP	598 M 23-24
R22	PARCEL MAP	549 M 5-6
R23	GRANT DEED	DOC. 24178425
R24	PARCEL MAP	566 M 36
R25	GRANT DEED	DOC. 21328095
R26	RECORD OF SURVEY	116 M 29
R27	PARCEL MAP	463 M 37
R28	CORNER RECORD	CR118 CR5-2W
R29	EASEMENT DEED	5535 OR 286
R30	PARCEL MAP	505 M 37-38
R31	RECORD OF SURVEY	142 M 50
R32	PARCEL MAP	608 M 20
R33	GRANT DEED	DOC. 25078800

LEGEND

---	ASPHALT BERM
---	BUILDING LINE
---	COMMUNICATION LINE
---	CONCRETE/BLOCK WALL
---	CONCRETE CURB
---	CONCRETE CURB & GUTTER
---	MAJOR CONTOUR LINE
---	MINOR CONTOUR LINE
---	DRIVEWAY
---	EDGE OF PAVEMENT
---	EDGE OF WATER/FLOWLINE
---	EDGE OF ROCK
---	ELECTRIC LINE
---	FENCE LINE
---	FIBER OPTICS LINE
---	FIRE SERVICE LINE & VALVE
---	GAS LINE-VALVE & METER
---	GUARD RAIL
---	IRRIGATION WATER LINE
---	JOINT TRENCH LINE
---	MONUMENT/MONUMENT LINE
---	RETAINING WALL
---	RECLAIMED WATER LINE & VALVE
---	SANITARY SEWER LINE-MANHOLE & CLEANOUT
---	SANITARY SEWER LINE OVER 24"DIAMETER
---	SIDEWALK
---	SPOT ELEVATION
---	STORM DRAIN LINE-MANHOLE & CATCH BASIN
---	STORM DRAIN LINE-MANHOLE & CATCH BASIN
---	STORM DRAIN LINE OVER 24"DIAMETER
---	STREET LIGHT CONDUIT LINE
---	TELEPHONE LINE
---	TRAFFIC SIGNAL CONDUIT LINE
---	CABLE TELEVISION LINE
---	UNKNOWN UTILITY LINE
---	WATER LINE & VALVE
---	WATER LINE OVER 24"DIAMETER
---	ACCESSIBLE PARKING SYMBOL
---	ANODE
---	AREA DRAIN
---	AUTOMATIC SPRINKLER RISER
---	BACKFLOW PREVENTION DEVICE
---	BLOWOFF VALVE
---	DOUBLE DETECTOR CHECK VALVE
---	ELECTROUER
---	FIRE DEPARTMENT CONNECTION
---	FIRE HYDRANT
---	POST INDICATOR VALVE
---	POWER POLE/JOINT POLE
---	SURVEY CONTROL POINT
---	TRANSFORMER
---	TRAFFIC SIGNAL POLE
---	TRAFFIC SIGN
---	TREE
---	UTILITY BOX
---	WALK-BOLLARD LIGHT
---	WATER VALVE
---	WELL

KIER+WRIGHT


3350 Scott Boulevard, Building 22
Santa Clara, California 95054
Phone: (408) 727-6665
www.kierwright.com

**NORTH BAYSHORE MASTER PLAN
VESTING TENTATIVE MAP**

FOR
GOOGLE LLC


MOUNTAIN VIEW,
CALIFORNIA

DATE	MAR., 2023
SCALE	AS SHOWN
SURVEYOR	RSII
DRAWN BY	CT
JOB NO.	A20107
SHEET	5
OF	16 SHEETS

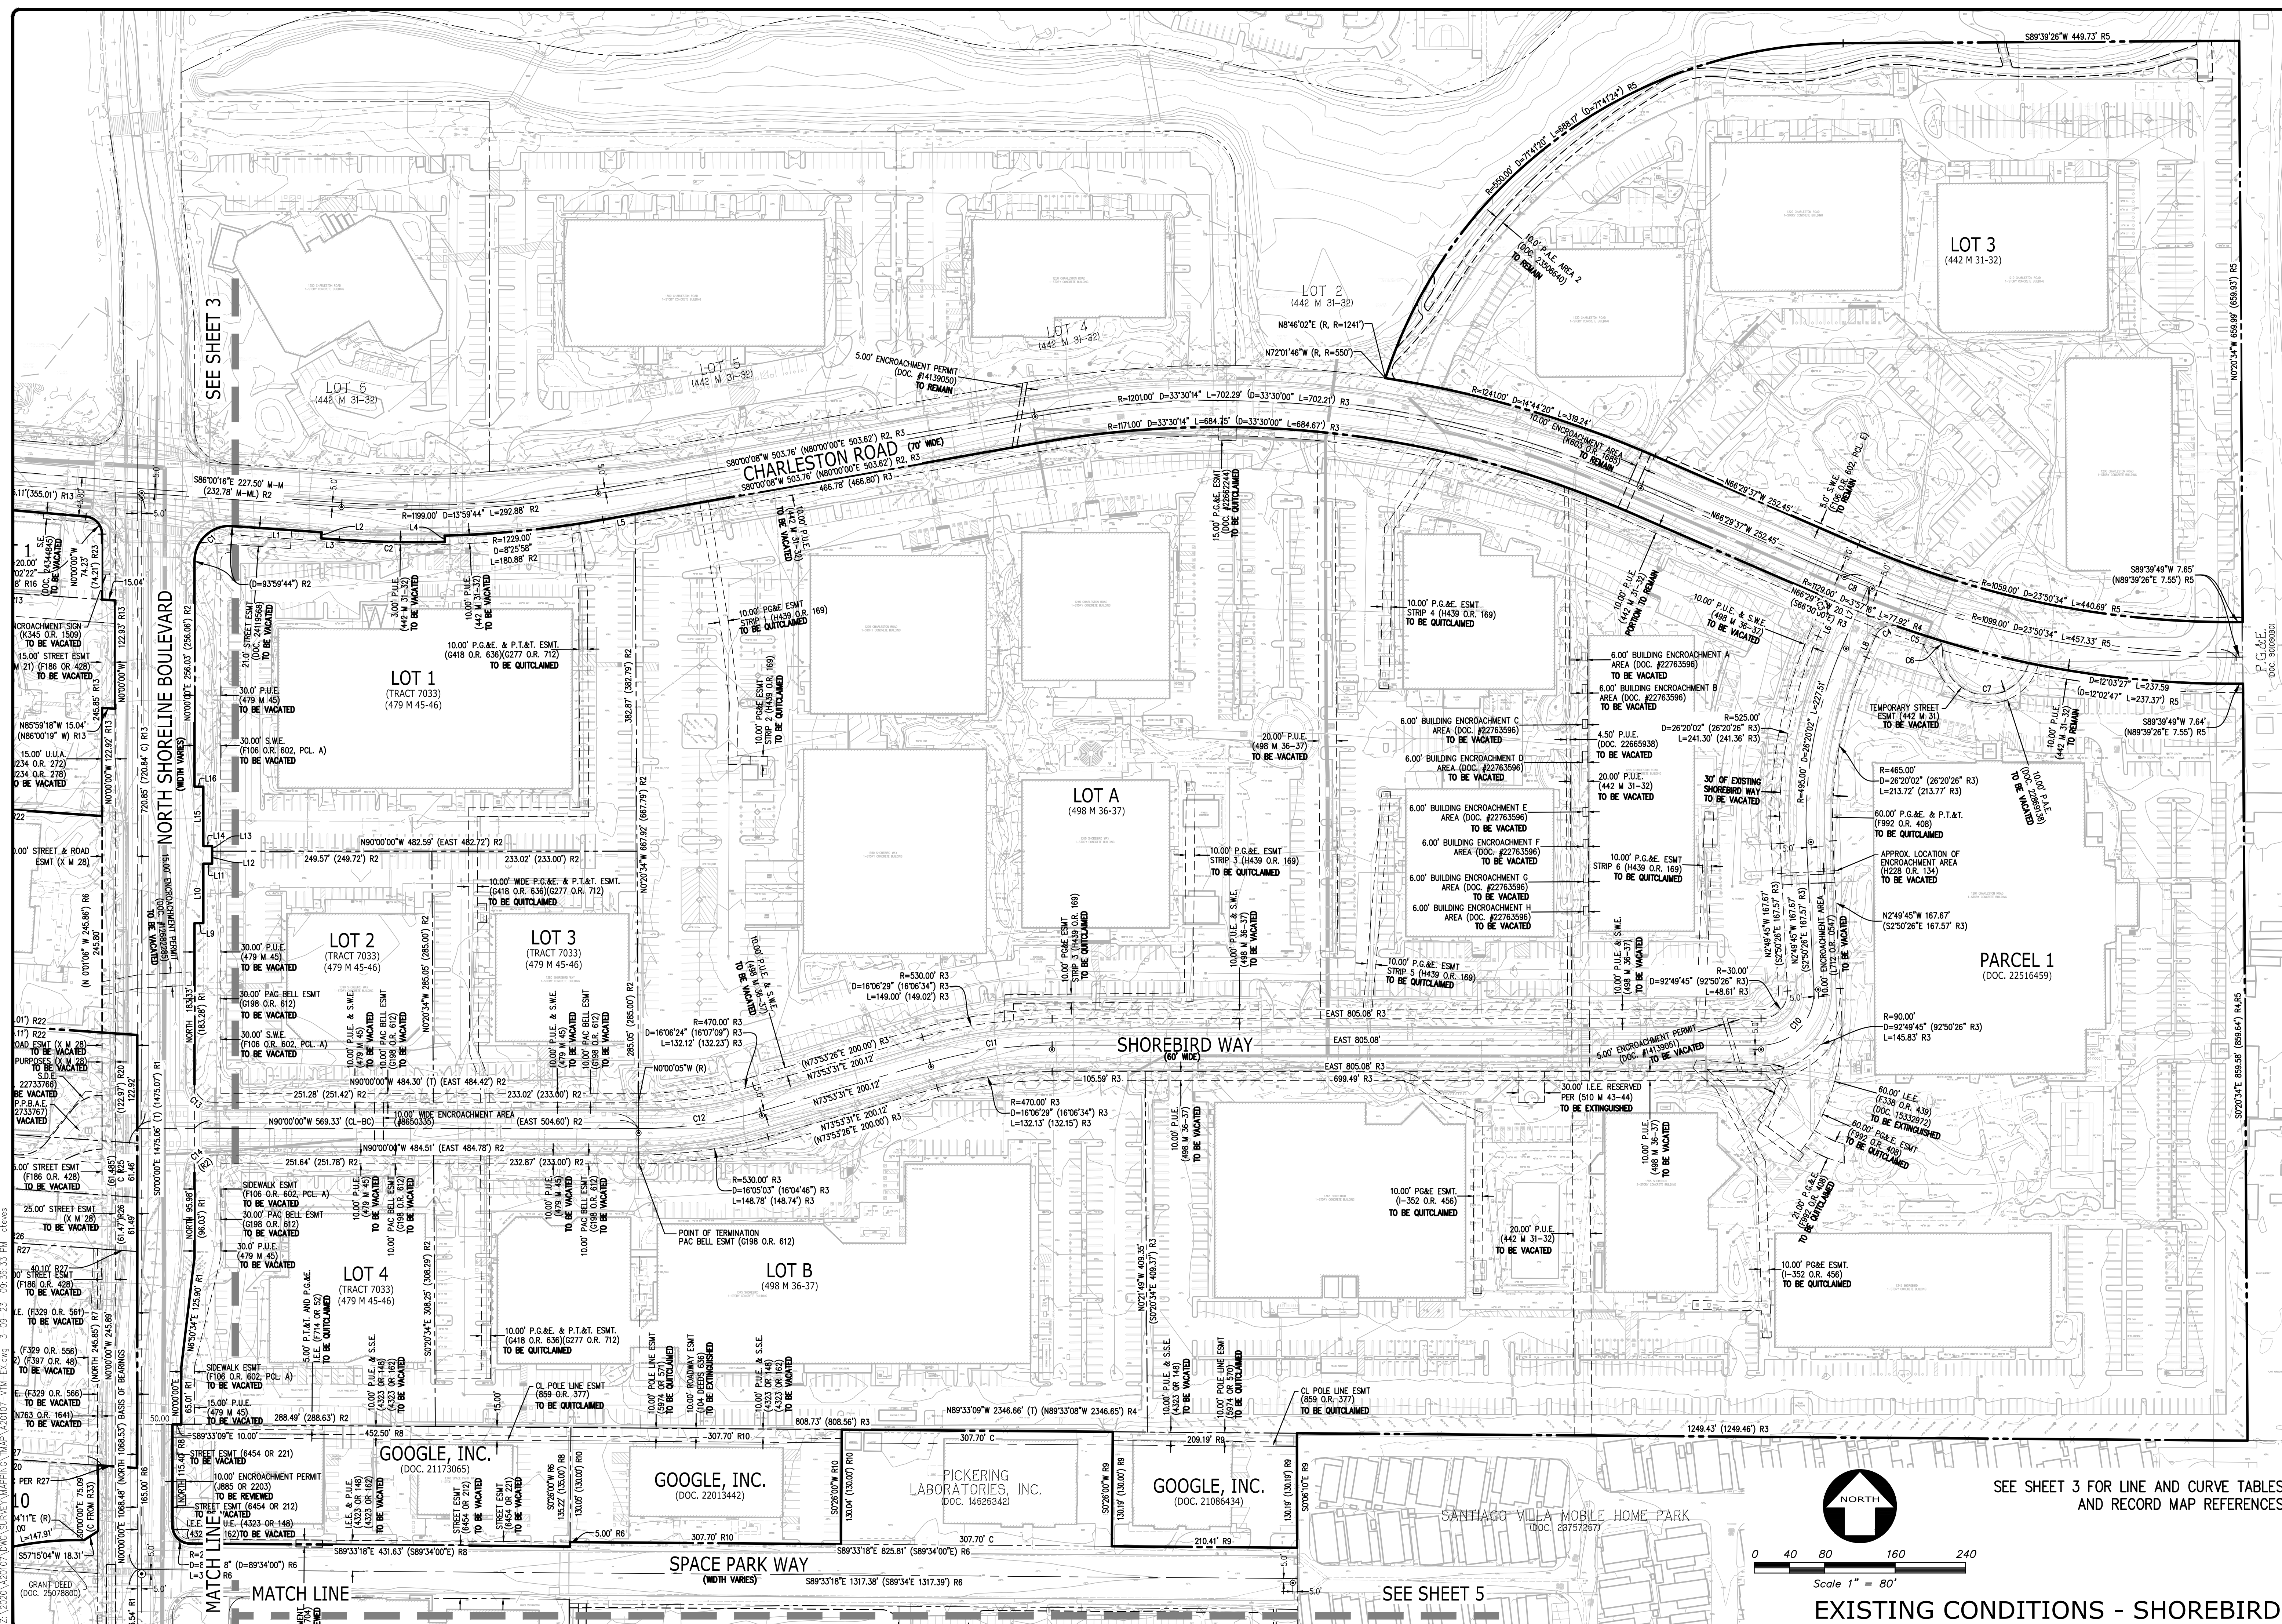

NO.	REVISION	BY	NO.	REVISION
1			1	
2			2	
3			3	
4			4	
5			5	
6			6	
7			7	
8			8	
9			9	
10			10	

KIER+WRIGHT 		3550 Scott Boulevard, Building 22 Santa Clara, California 95054 Phone: (408) 727-6665 www.kierwright.com
NORTH BAYSIDE MASTER PLAN VESTING TENTATIVE MAP FOR GOOGLE LLC		CALIFORNIA MOUNTAIN VIEW, SEE SHEET 5
DATE	MAR., 2023	
SCALE	AS SHOWN	
SURVEYOR	RSII	
DRAWN BY	CT	
JOB NO.	A20107	
SHEET	6	
OF	16	SHEETS

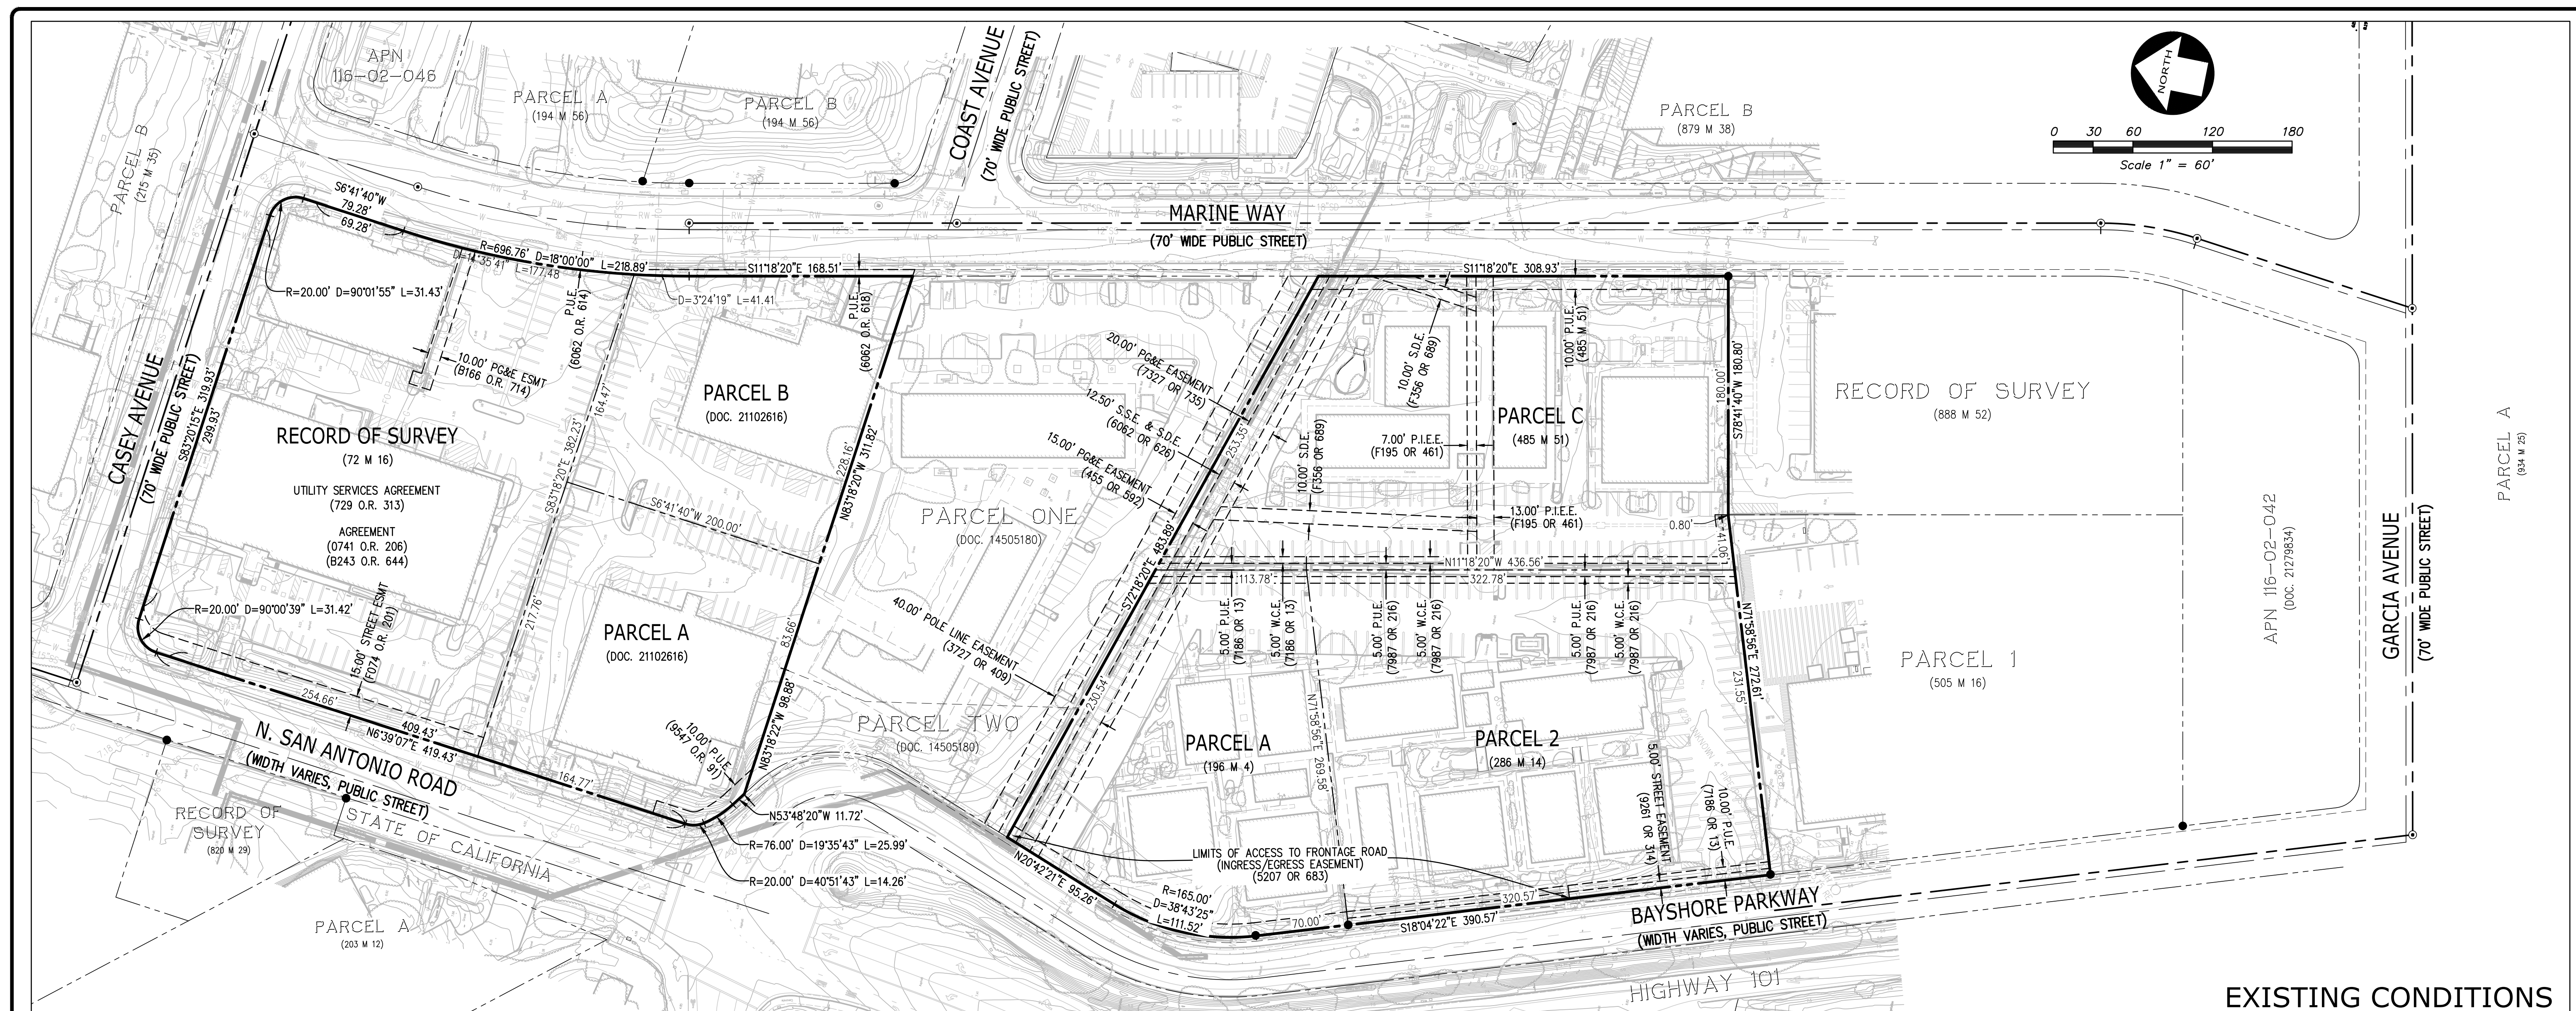

EXISTING CONDITIONS

LEGEND

	PROPERTY LINE - EXTERIOR BOUNDARY
	PROPERTY LINE - ADJACENT LOT
	RIGHT OF WAY - NEW
	PROPERTY LINE - EXISTING INTERIOR
	PROPERTY LINE - NEW INTERIOR
	EASEMENT LINE - EXISTING
	EASEMENT LINE - NEW
	UNDERLYING PROPERTY LINE
	MONUMENT LINE / CENTERLINE, AS NOTED

KIER+WRIGHT	
3350 Scott Boulevard, Building 22 Santa Clara, California 95054 Phone: (408) 727-6665 www.kierwright.com	
NORTH BAYSHORE MASTER PLAN FOR VESTING TENTATIVE MAP GOOGLE LLC MOUNTAIN VIEW, CALIFORNIA	
DATE	MAR., 2023
SCALE	AS SHOWN
SURVEYOR	RSII
DRAWN BY	CT
JOB NO.	A20107
SHEET	7
OF	16 SHEETS
NO.	NO.
REVISION	REVISION
BY	BY
NO.	NO.
REVISION	REVISION

Z:\2023\A20107\DWG\SURVEY\MAPPING\TM\A20107-SVC-MARINE.dwg 3-29-23 09:42:48 PM ctw