

FAYETTE DRIVE
(A PUBLIC STREET)

MILLER AVENUE
(A PUBLIC STREET)

SAN ANTONIO ROAD
(A PUBLIC STREET)
(FORMERLY SWALL AVENUE)




- SITE AREA 5.7 AC
- 375 UNITS
- 1.85 FAR
- 175 SF/UNIT MIN USABLE OPEN SPACE
- 9000 SF RETAIL
- TYPE V FOUR-STORY CONSTRUCTION

PARK
21,782 sf
0.50ac

16,305 sf
0.37 ac

PARK
6,807 sf
0.16 ac

PARK FEATURE AS FOCAL POINT @ END OF PASEO

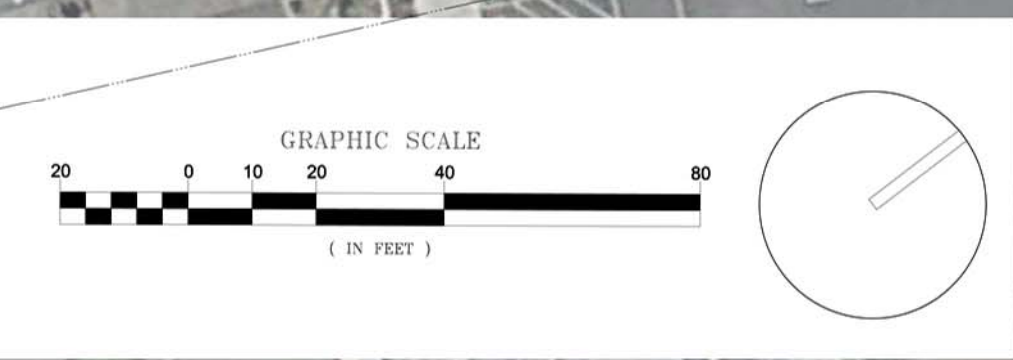

San Antonio & Fayette Drive
Mountain View, California

The Pillar Group

Sheet Title:
**SITE PLAN
OPTION 1**

Job No. 13019
 Date: 08/13/2014
 Scale: 1" = 30'
 Drawn By:

Sheet No:
A.1.1