



FAYETTE DRIVE  
 (A PUBLIC STREET)

MILLER AVENUE  
 (A PUBLIC STREET)

SAN ANTONIO ROAD  
 (A PUBLIC STREET)  
 (FORMERLY SWALL AVENUE)

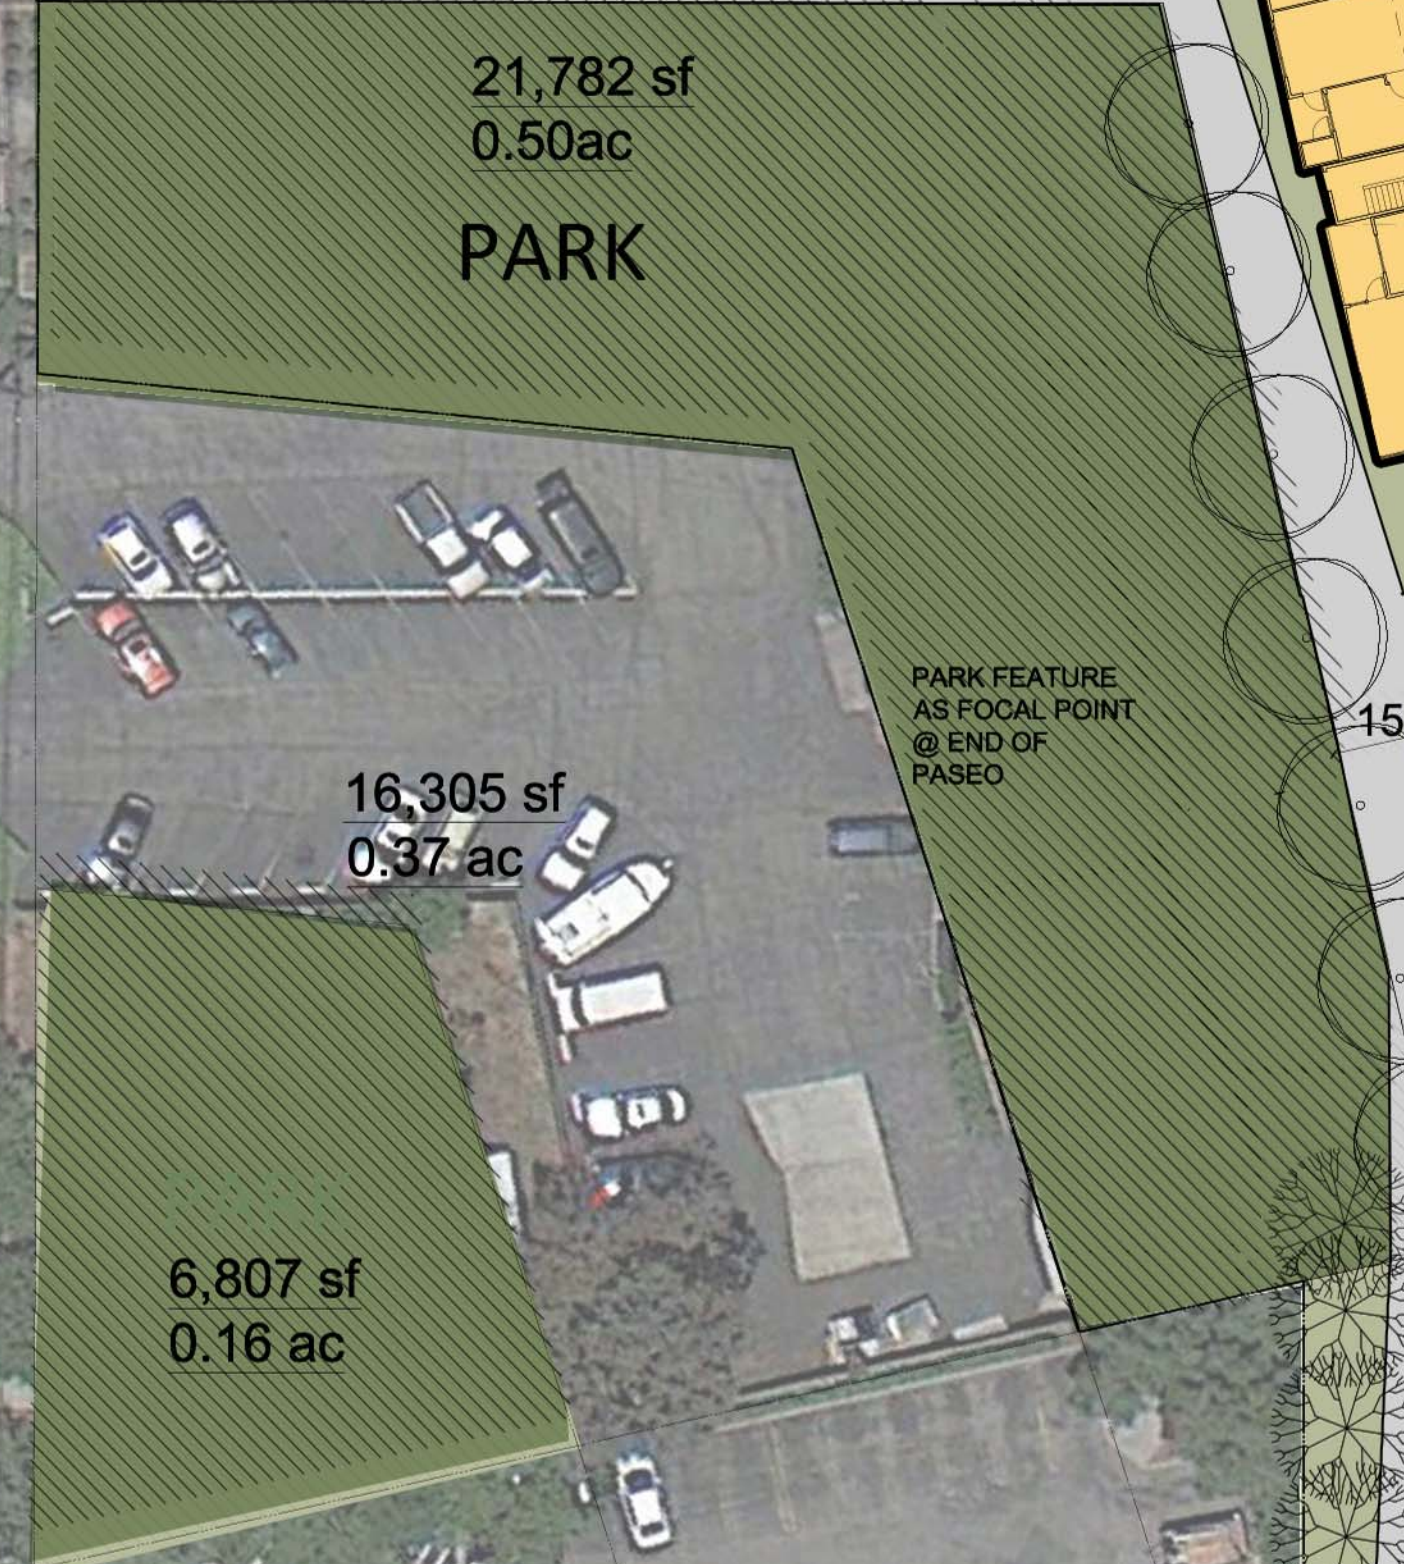

- SITE AREA 5.7 AC
- 375 UNITS
- 1.85 FAR
- 175 SF/UNIT MIN USABLE OPEN SPACE
- 9000 SF RETAIL
- TYPE V FOUR-STORY CONSTRUCTION

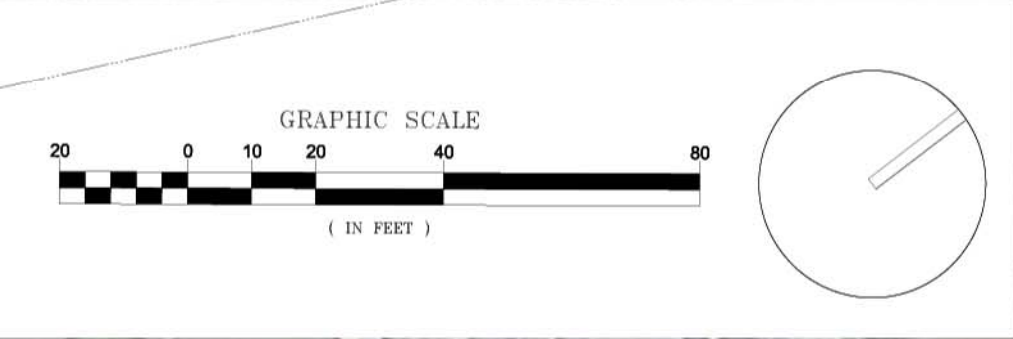

San Antonio & Fayette Drive  
 Mountain View, California

The Pillar Group

Sheet Title:  
**SITE PLAN  
 OPTION 2**

Job No. 13019  
 Date: 09/25/2014  
 Scale: 1" = 30'  
 Drawn By:

Sheet No:  
**A.2.1**