



ALTERNATIVE 1: FOUR-LANE SECTION WITH BUFFERED BIKE LANES
(NO ACCESS RESTRICTION ON SIDE-STREETS)

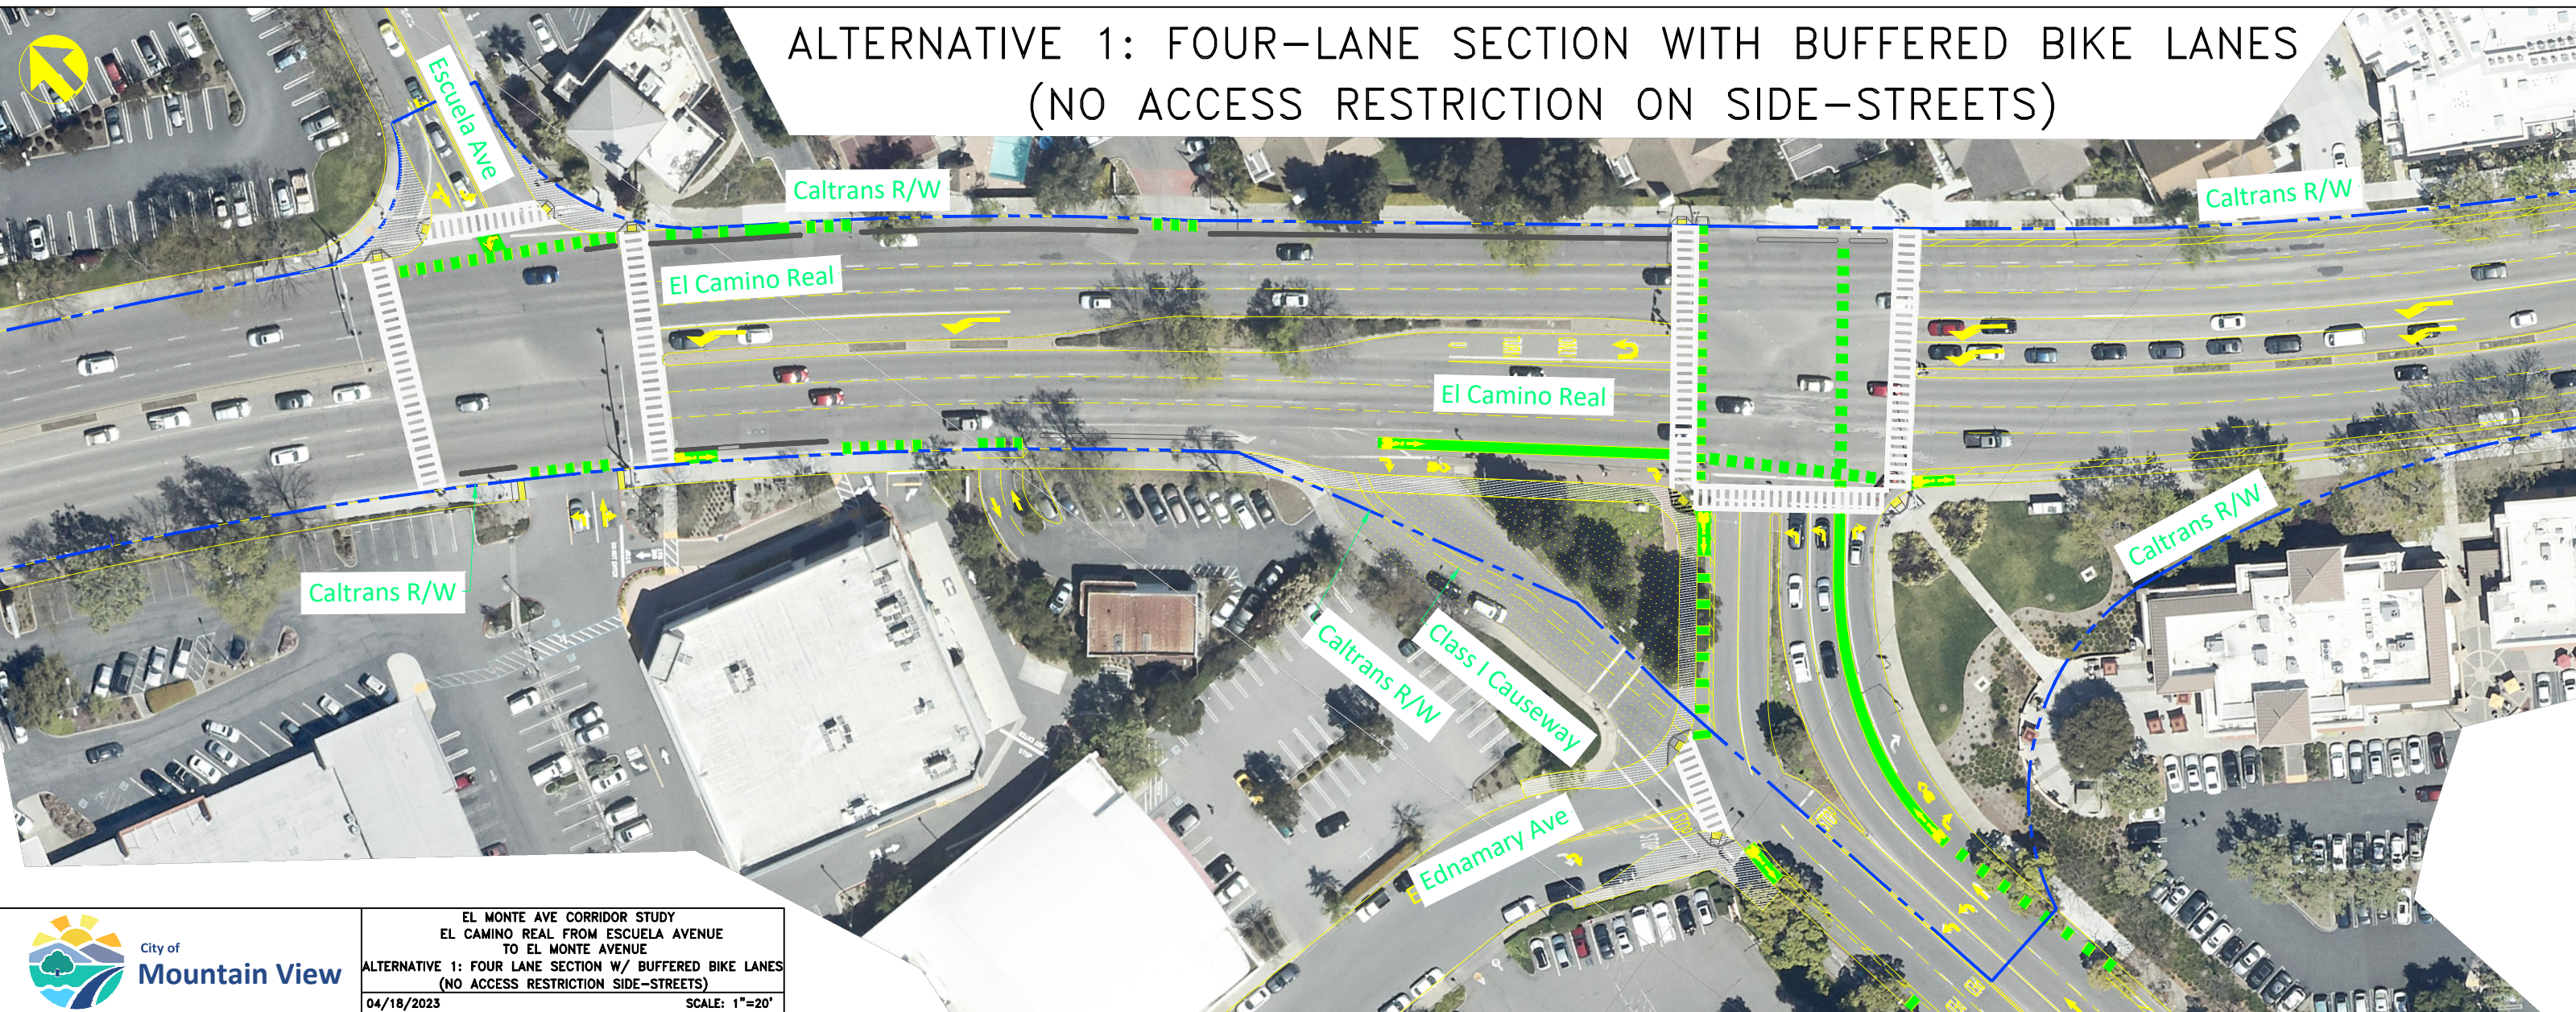

EL MONTE AVE CORRIDOR STUDY
EL CAMINO REAL FROM ESCUELA AVENUE
TO EL MONTE AVENUE
ALTERNATIVE 1: FOUR LANE SECTION W/ BUFFERED BIKE LANES
(NO ACCESS RESTRICTION SIDE-STREETS)
04/18/2023 SCALE: 1"=20'


ALTERNATIVE 1: FOUR-LANE SECTION WITH BUFFERED BIKE LANES (NO ACCESS RESTRICTION ON SIDE-STREETS)

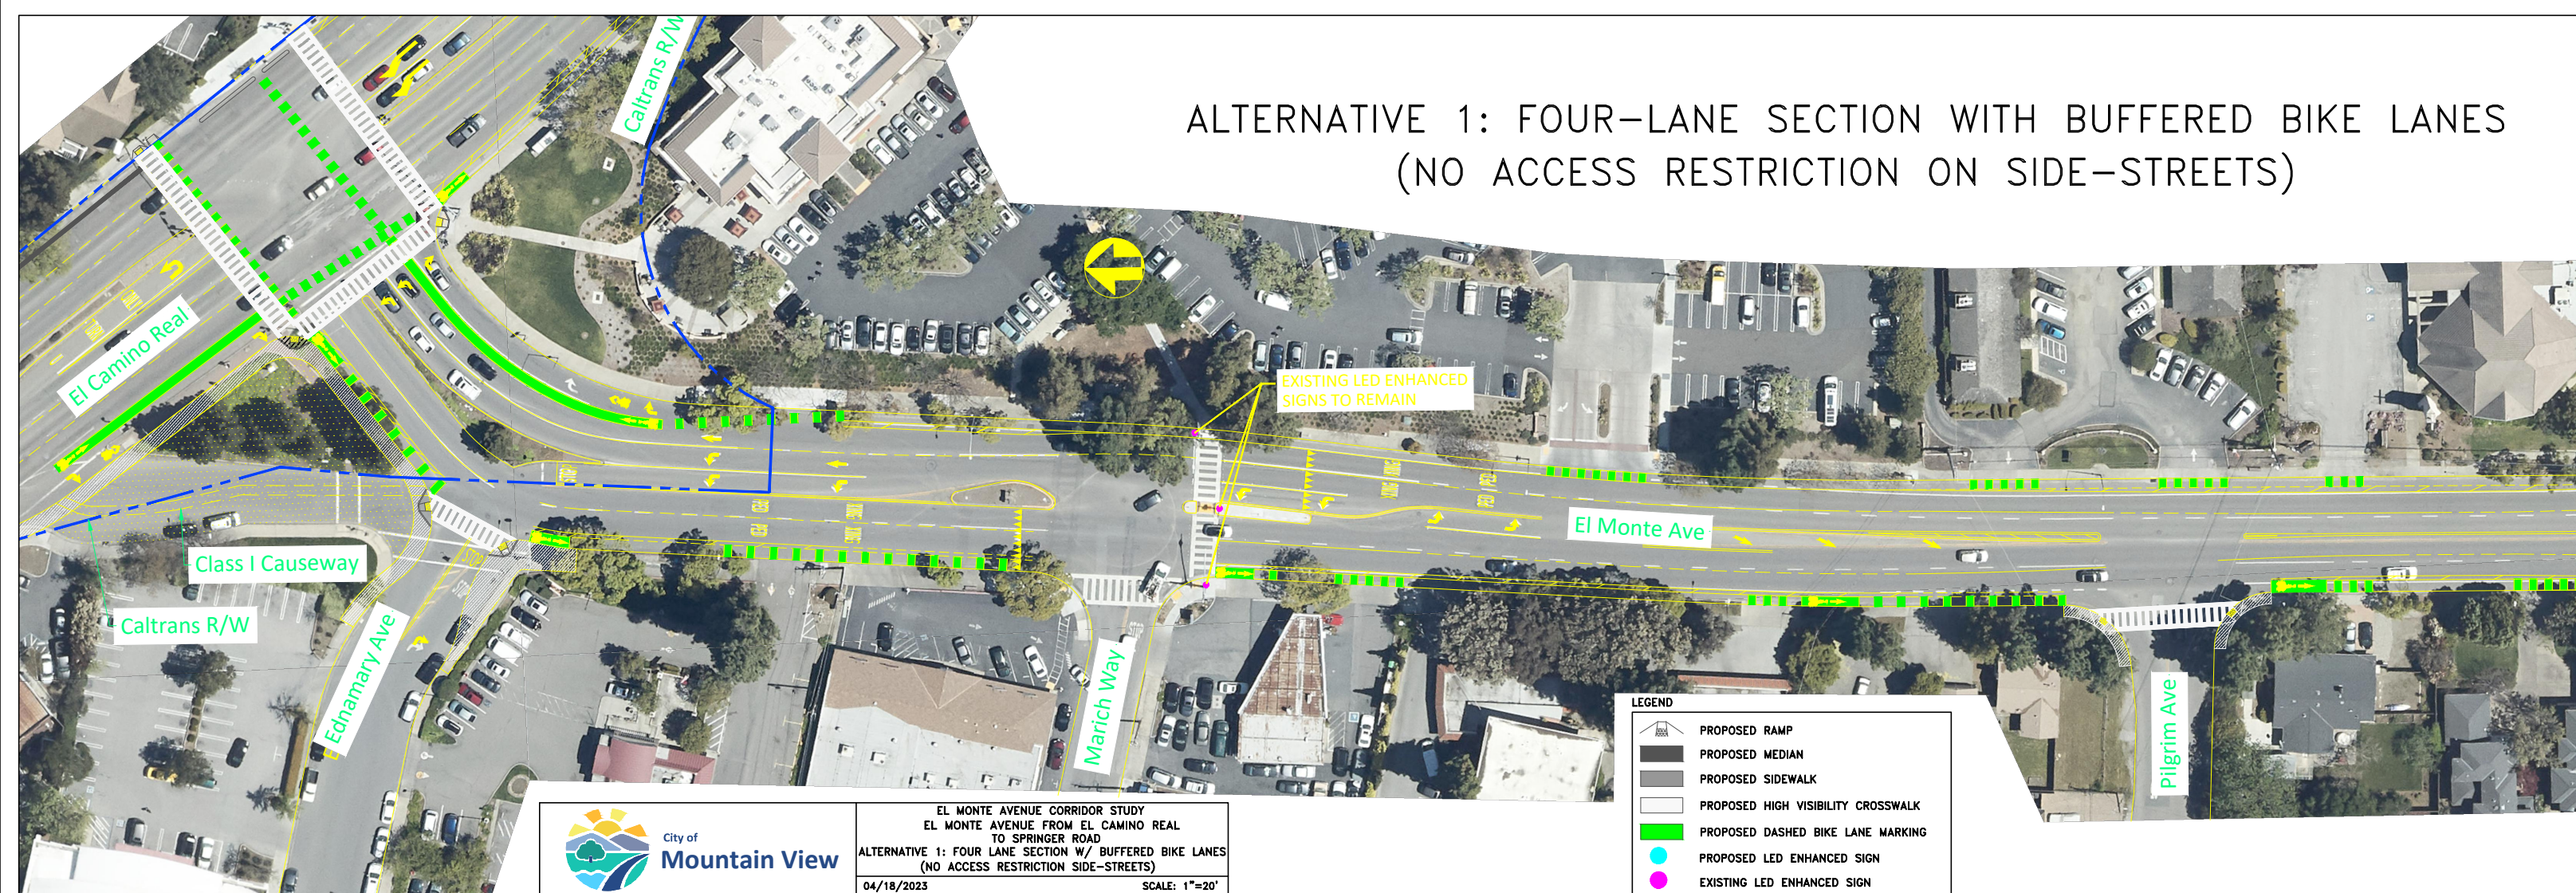

EL MONTE AVENUE CORRIDOR STUDY
 EL MONTE AVENUE FROM EL CAMINO REAL
 TO SPRINGER ROAD
 ALTERNATIVE 1: FOUR LANE SECTION W/ BUFFERED BIKE LANES
 (NO ACCESS RESTRICTION SIDE-STREETS)
 04/18/2023 SCALE: 1"=20'

LEGEND	
	PROPOSED RAMP
	PROPOSED MEDIAN
	PROPOSED SIDEWALK
	PROPOSED HIGH VISIBILITY CROSSWALK
	PROPOSED DASHED BIKE LANE MARKING
	PROPOSED LED ENHANCED SIGN
	EXISTING LED ENHANCED SIGN

ALTERNATIVE 1: FOUR-LANE SECTION WITH BUFFERED BIKE LANES (NO ACCESS RESTRICTION ON SIDE-STREETS)

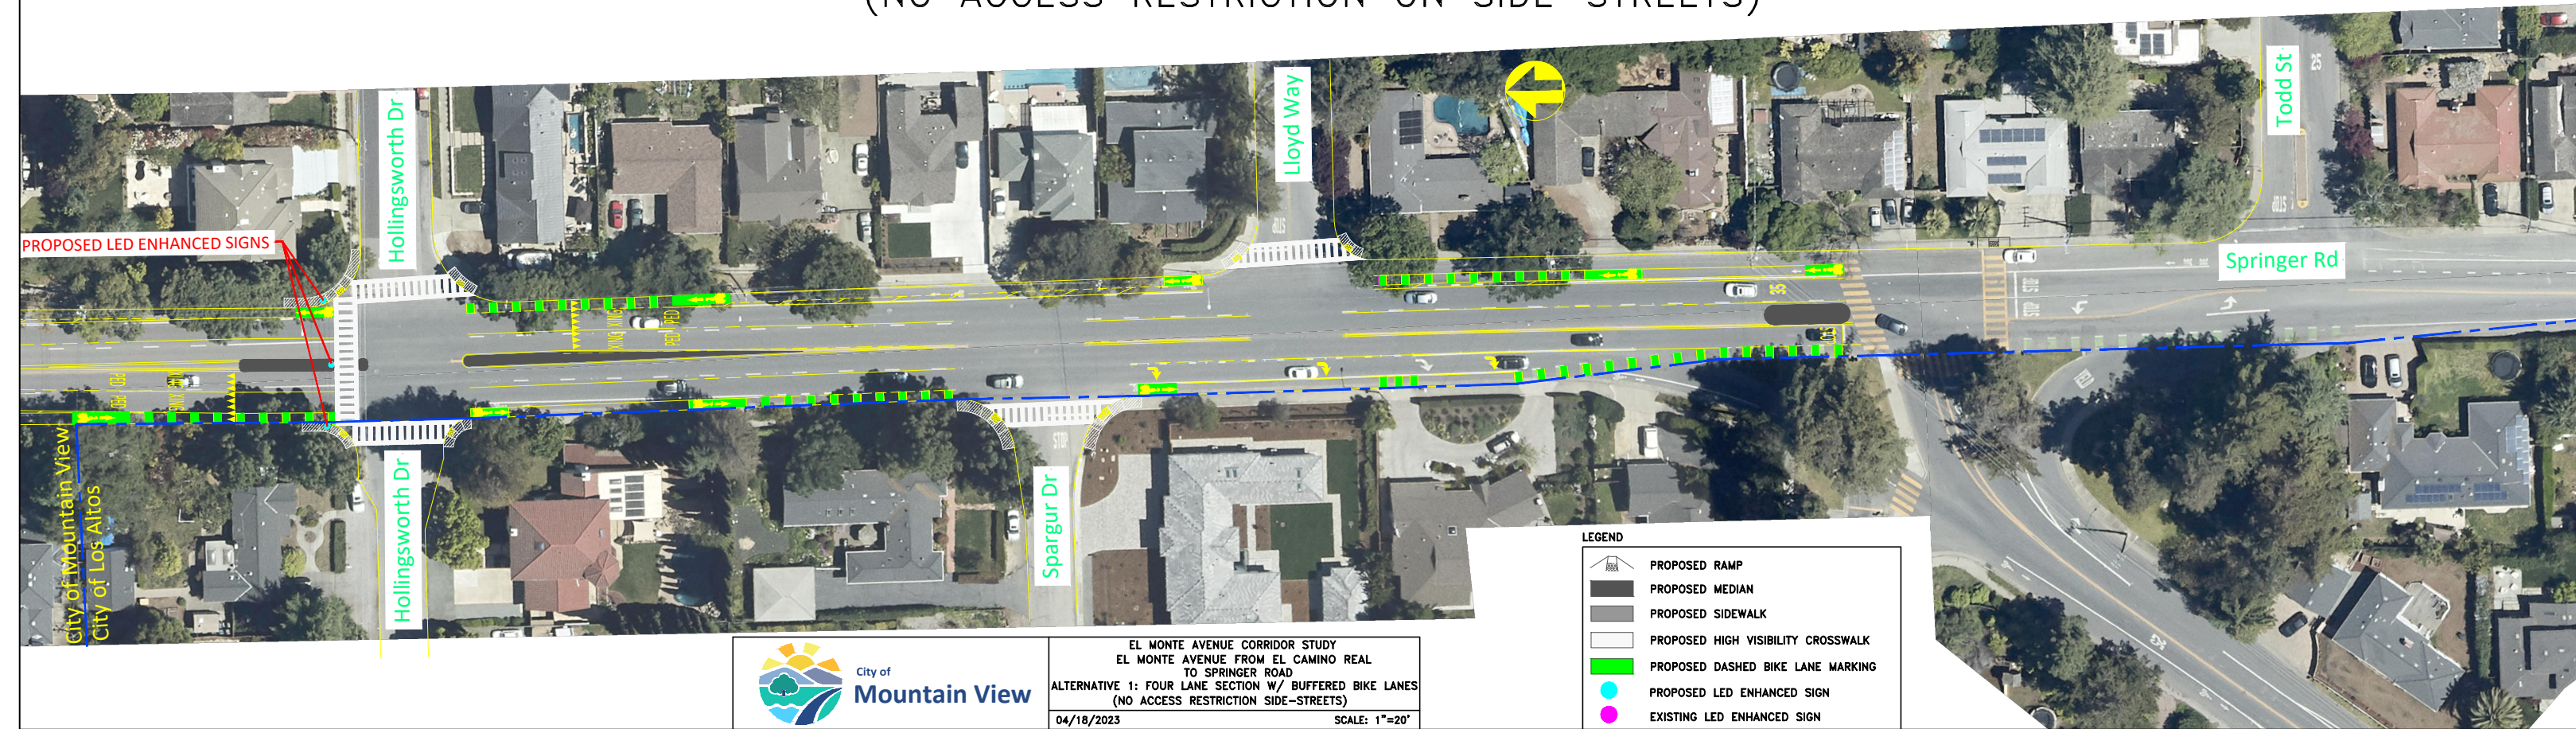

EL MONTE AVENUE CORRIDOR STUDY
 EL MONTE AVENUE FROM EL CAMINO REAL
 TO SPRINGER ROAD
 ALTERNATIVE 1: FOUR LANE SECTION W/ BUFFERED BIKE LANES
 (NO ACCESS RESTRICTION SIDE-STREETS)
 04/18/2023 SCALE: 1"=20'

City of Mountain View
 City of Los Altos