


- LEGEND**
- EXISTING RIGHT OF WAY
  - RETAINING WALL
  - BRIDGE
  - PAVING/WALLS

**CHARLESTON ROAD OVERCROSSING - ALTERNATIVE 1**  
**2 LANE BRIDGE WITH SEPARATED PEDESTRIAN/BIKE BRIDGE**  
 CITY OF MOUNTAIN VIEW, SANTA CLARA COUNTY  
 APRIL 2020


**FOR DISCUSSION PURPOSE ONLY,  
 NOT FOR CONSTRUCTION**




\\BKF-S\A\vol4\2018\B1698\_MT\_View\_N\_BoysShore\ENG\EXHIBITS\09 - Presentation Boards\Location\_2\_02-Charleston Road Overcrossing\_A112.dwg 06 Apr 2020 3:08:54pm lara

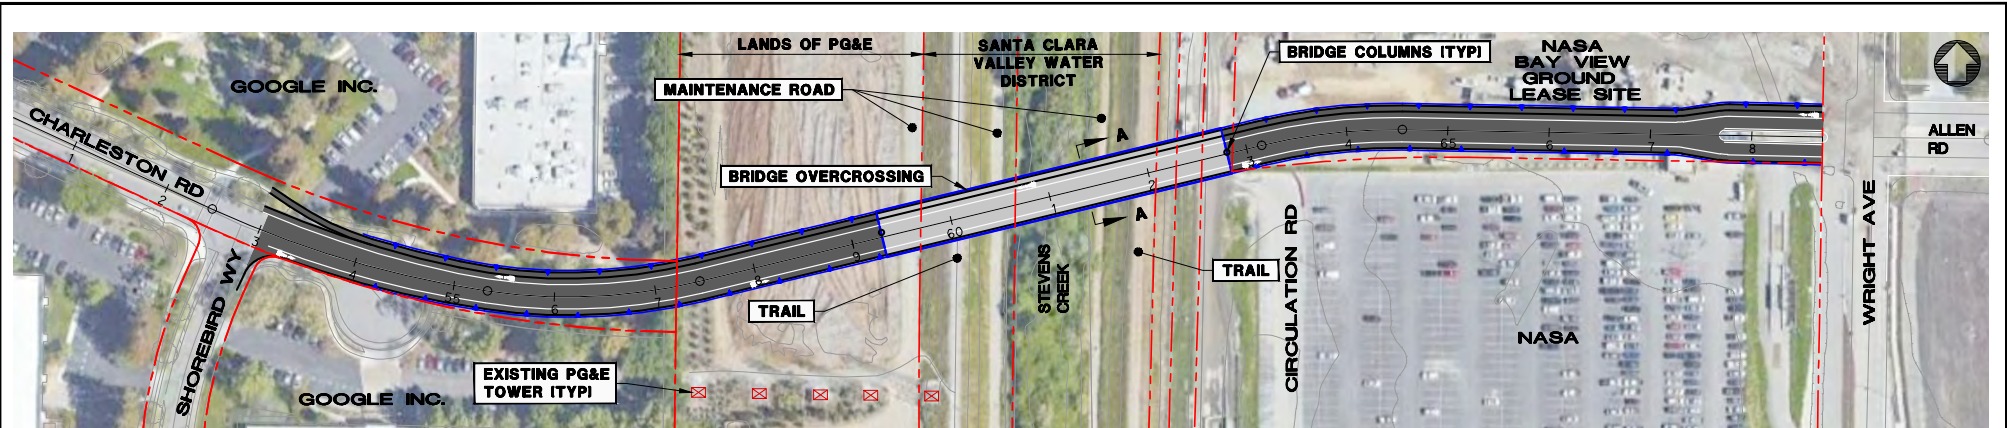


**PLAN**

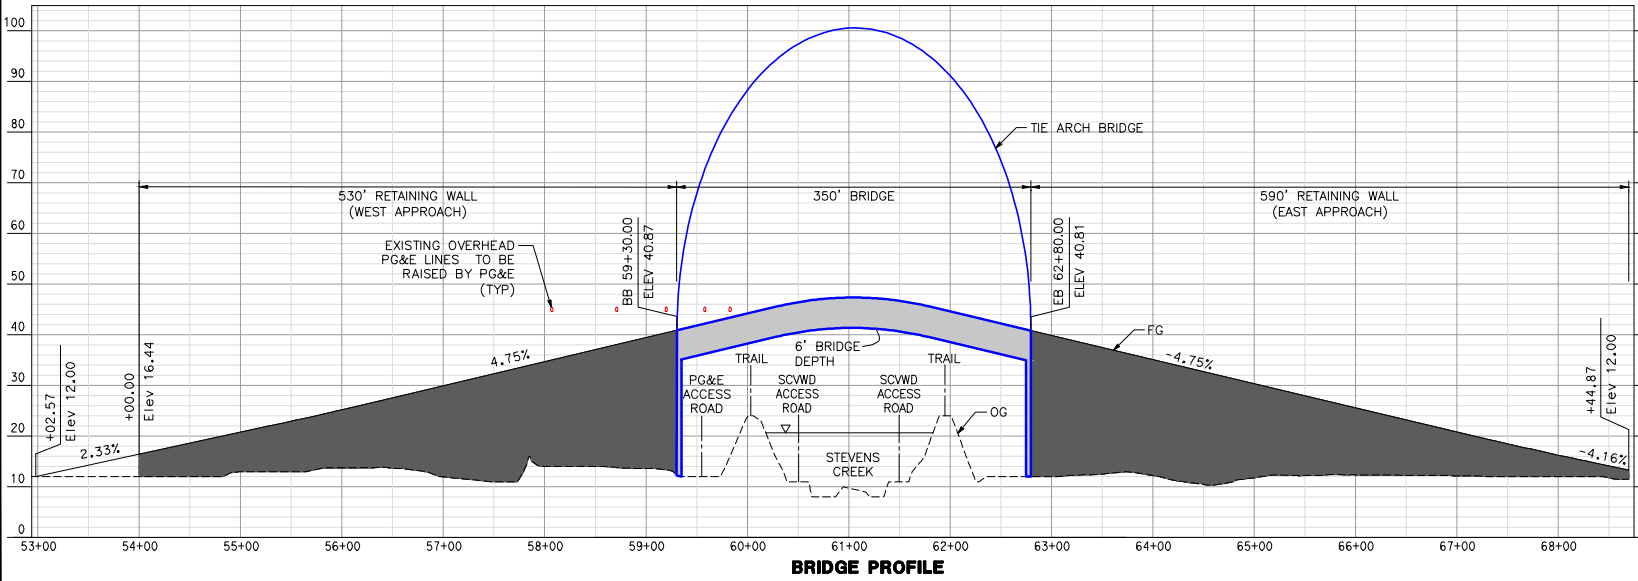

**BRIDGE PROFILE**

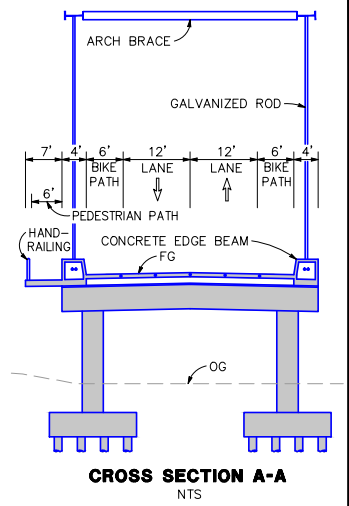

**CROSS SECTION A-A**  
NTS

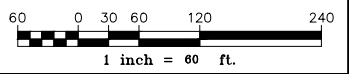


- LEGEND**
- EXISTING RIGHT OF WAY
  - RETAINING WALL
  - BRIDGE
  - PAVING/WALLS

**CHARLESTON ROAD OVERCROSSING - ALTERNATIVE 2**  
**2 LANE BRIDGE WITH PEDESTRIAN/BIKE PATHS**  
 CITY OF MOUNTAIN VIEW, SANTA CLARA COUNTY  
 APRIL 2020


**FOR DISCUSSION PURPOSE ONLY,  
 NOT FOR CONSTRUCTION**




\\BKF-S\A\4\2018\B1698\MT\_View\_N\_Boys\ENG\EXHIBITS\09 - Presentation Boards\Location\_2\_03--Charleston Road Overcrossing\_Alt3.dwg 07 Apr 2020 11:56:06am lara

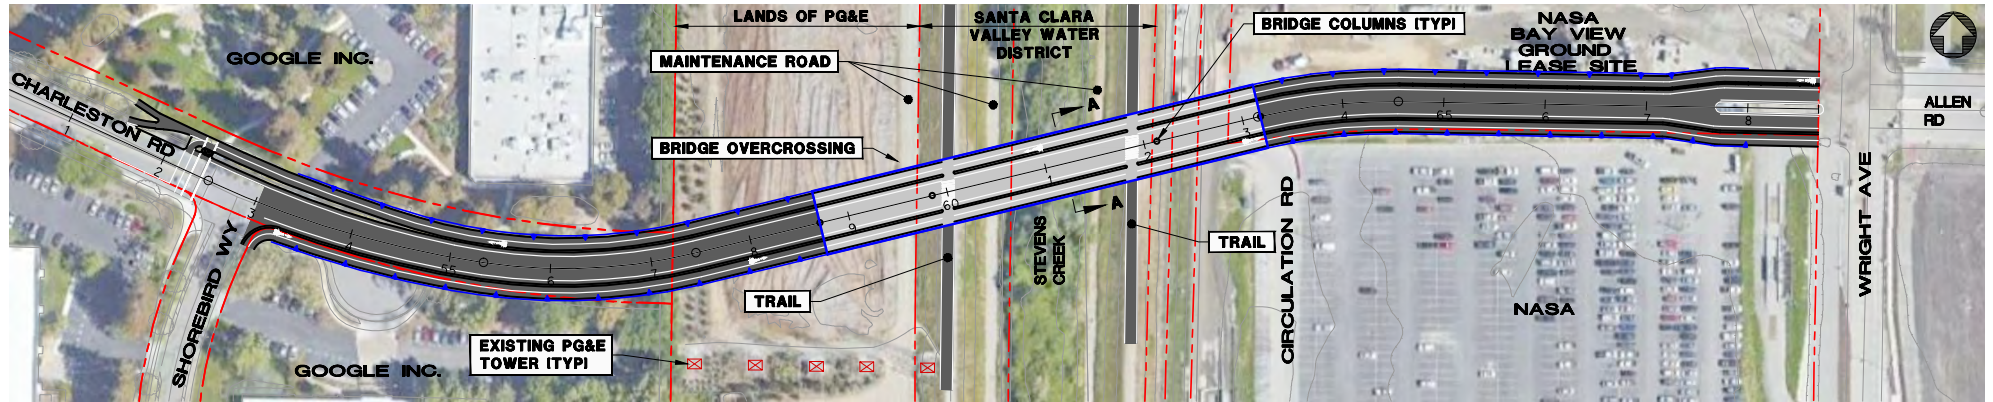


PLAN

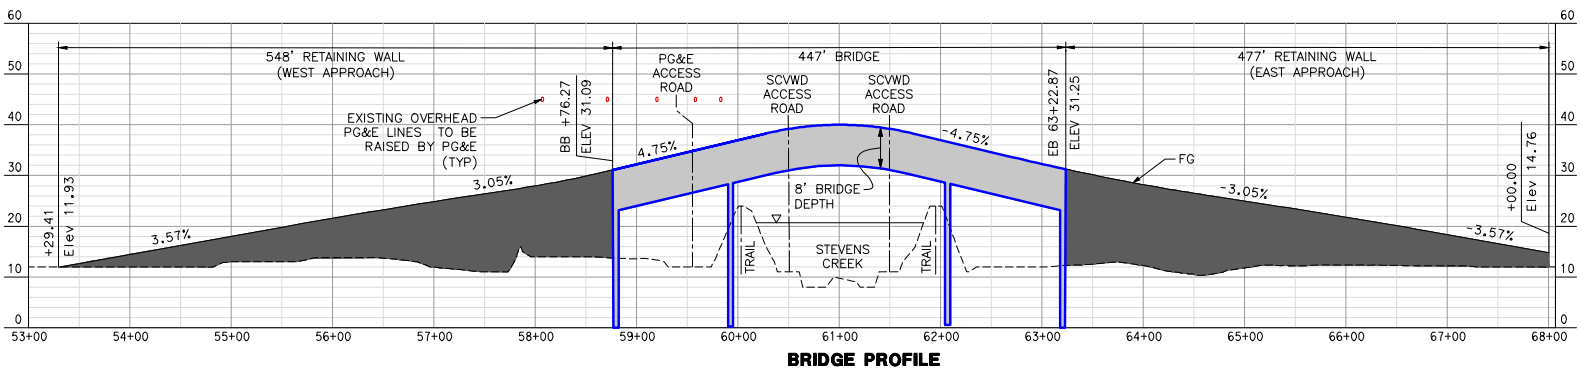

BRIDGE PROFILE

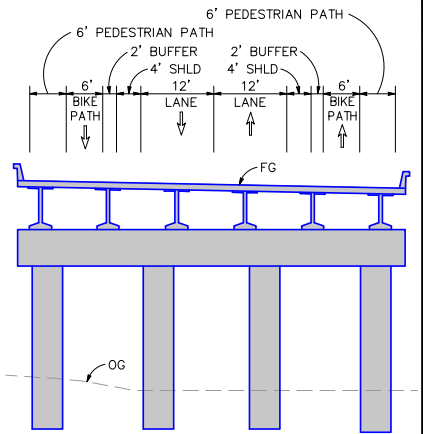

CROSS SECTION A-A  
NTS

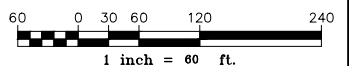

- LEGEND**
- EXISTING RIGHT OF WAY
  - RETAINING WALL
  - BRIDGE
  - PAVING/WALLS

**CHARLESTON ROAD OVERCROSSING - ALTERNATIVE 3**  
**WIDE 2 LANE BRIDGE WITH AT-GRADE PEDESTRIAN/BIKE PATHS**  
 CITY OF MOUNTAIN VIEW, SANTA CLARA COUNTY  
 APRIL 2020

FOR DISCUSSION PURPOSE ONLY,  
 NOT FOR CONSTRUCTION

