



ATTACHMENT 2 - Miramonte Avenue Improvements Plan Layout

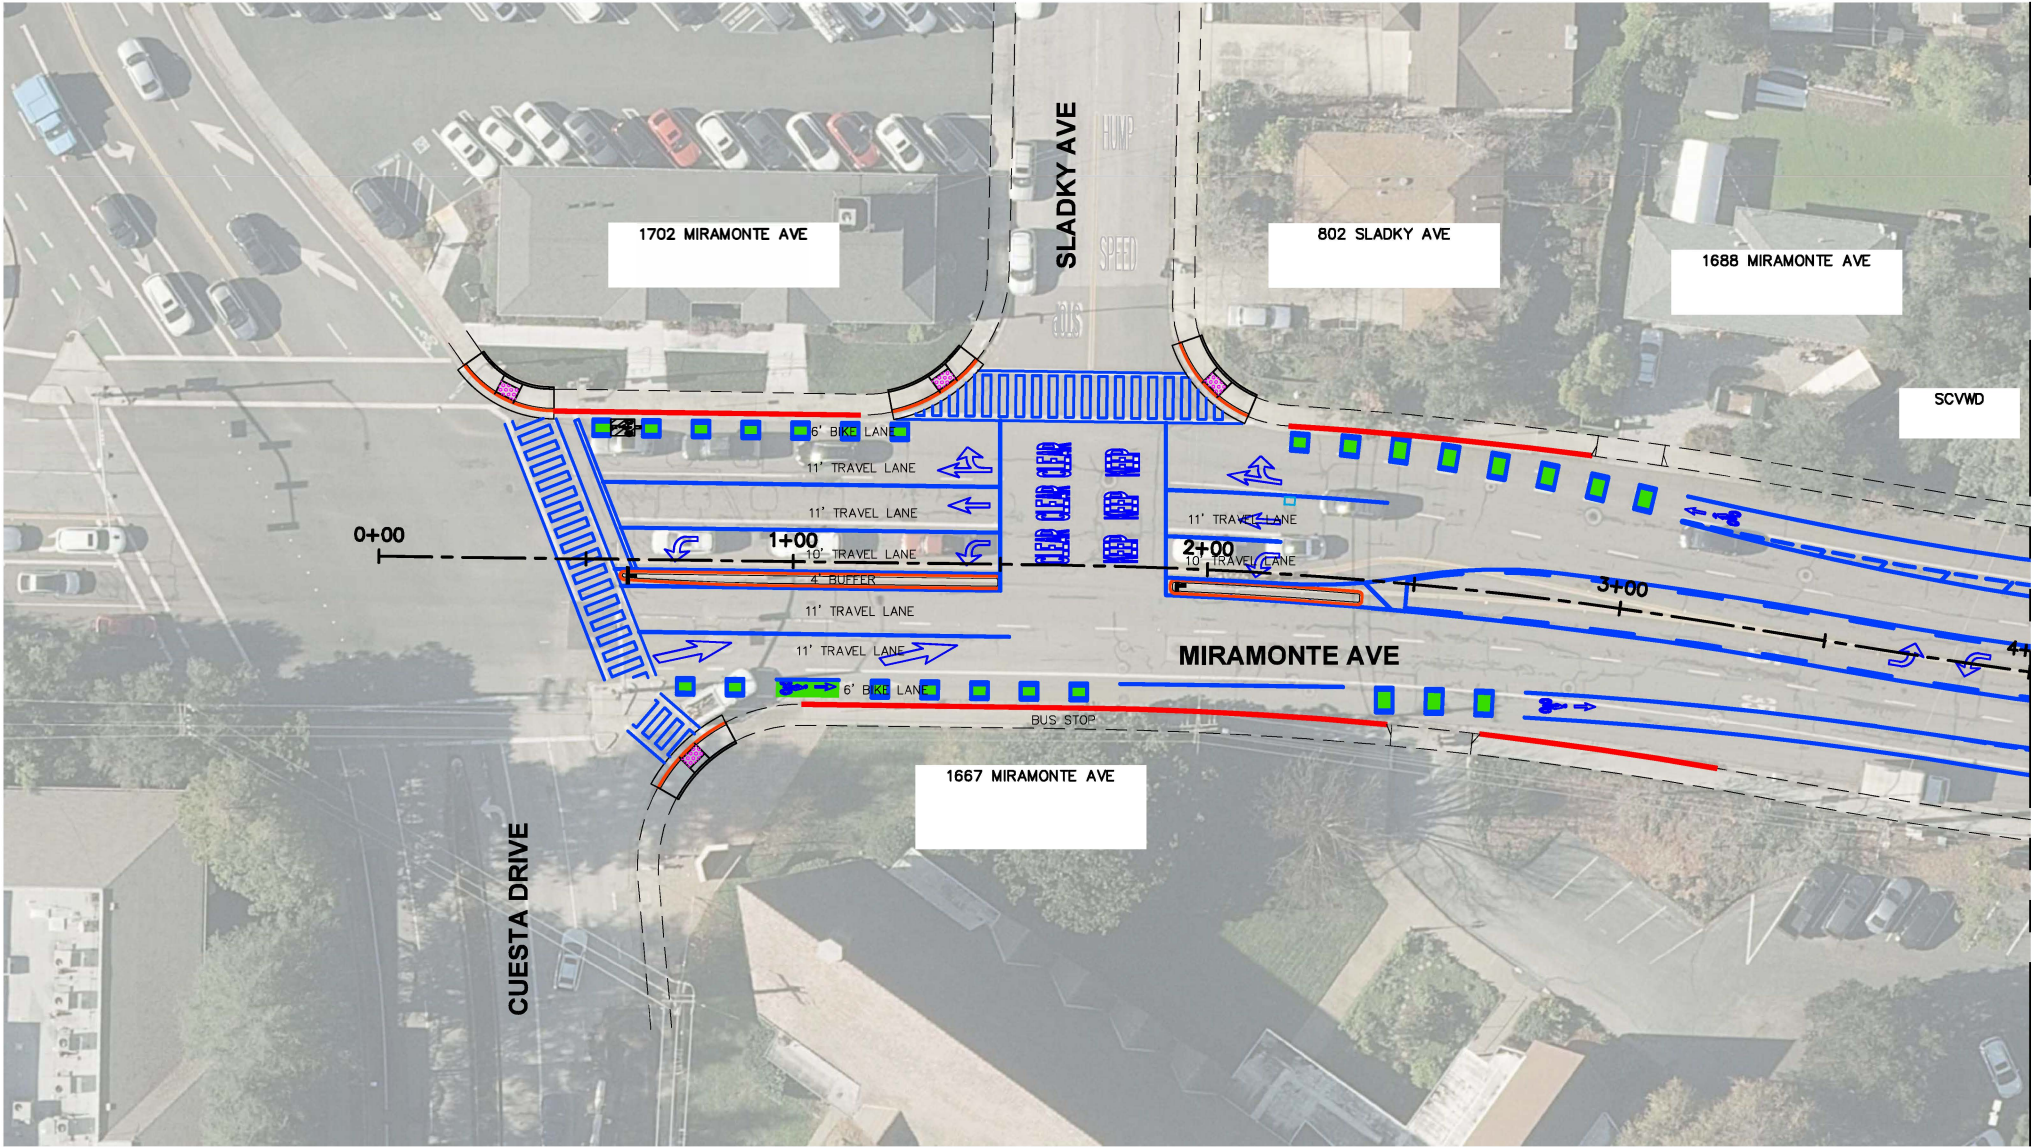

MATCHLINE STA 4+00, SEE SHEET 2



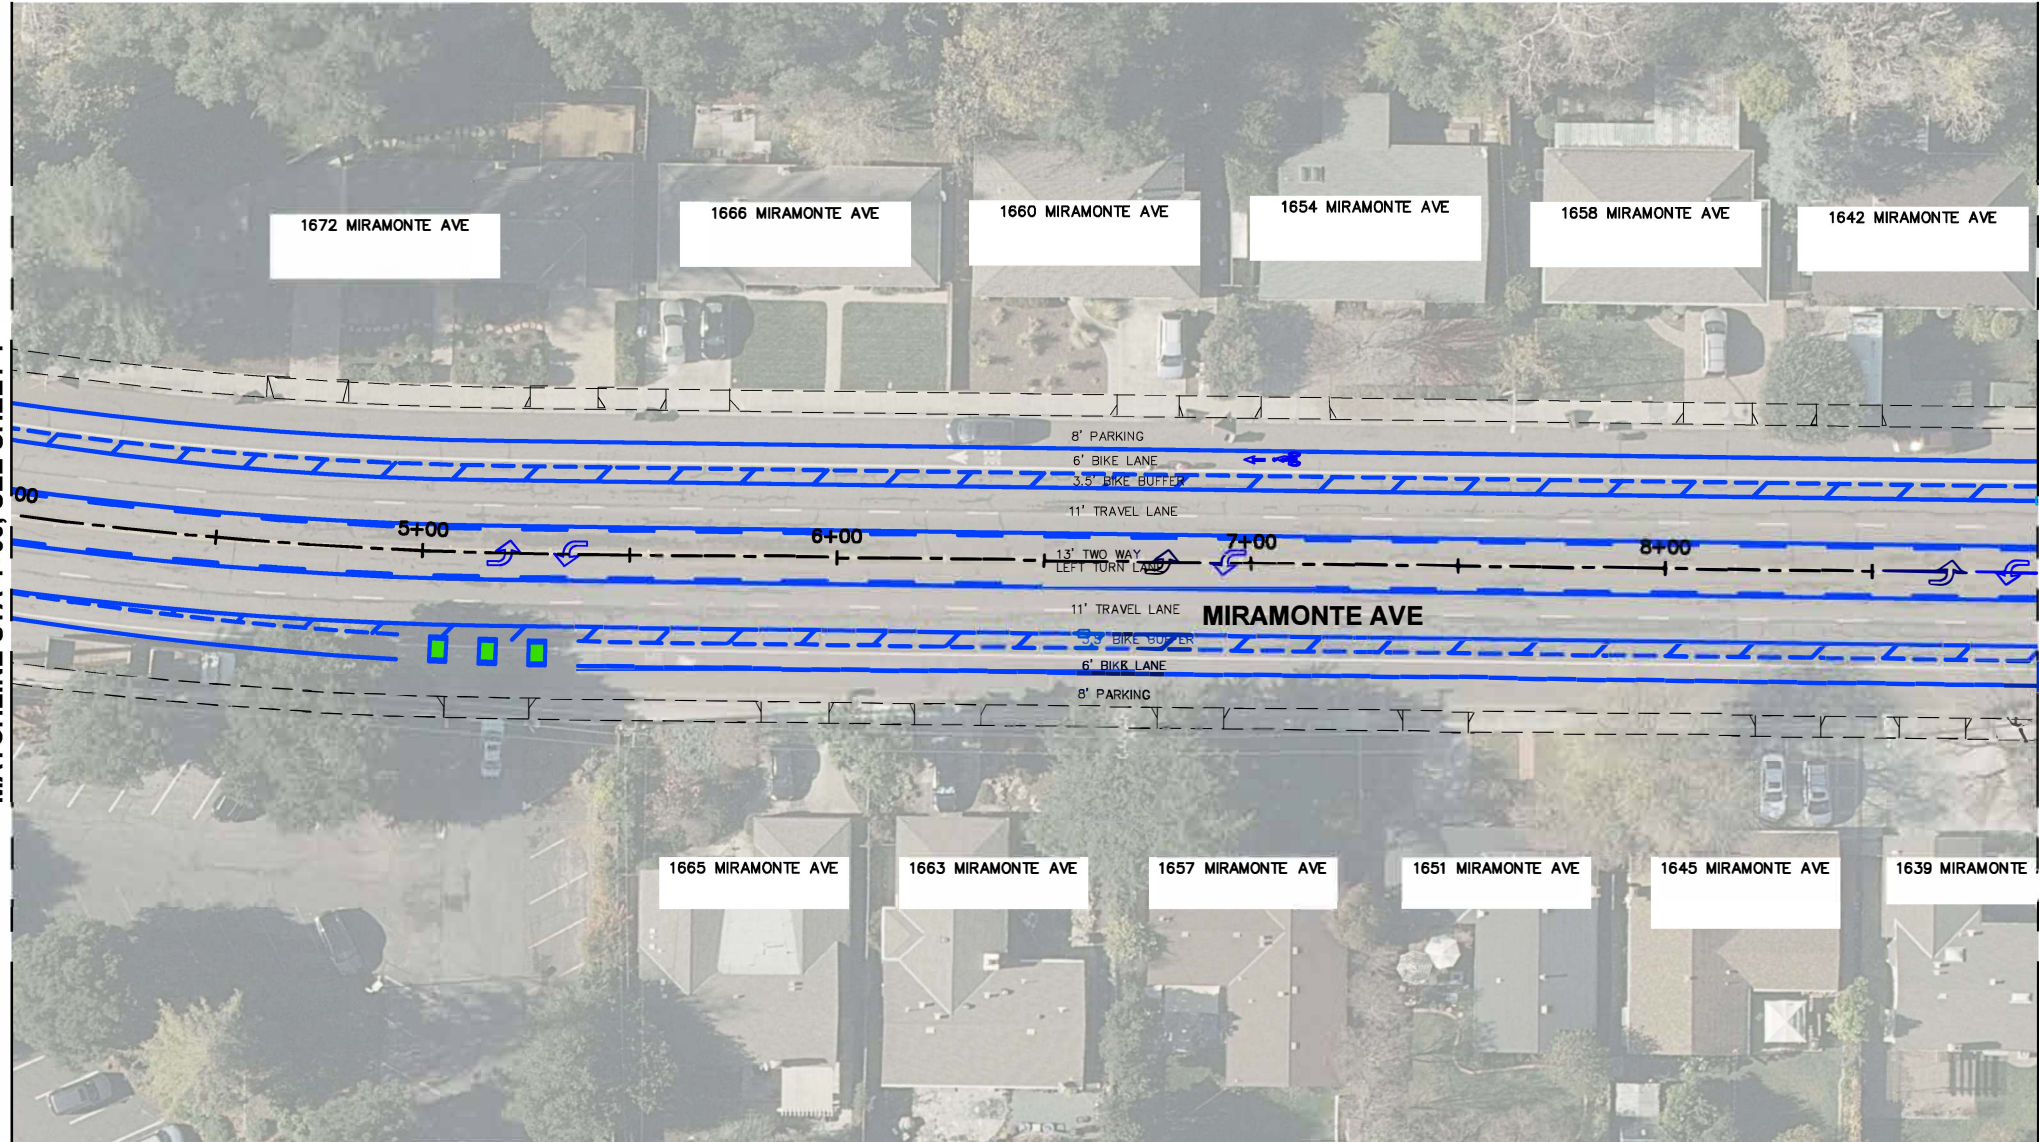

MATCHLINE STA 4+00, SEE SHEET 1


MATCHLINE STA 8+90, SEE SHEET 3






MATCHLINE STA 8+90, SEE SHEET 2

MATCHLINE 13+79, SEE SHEET 4

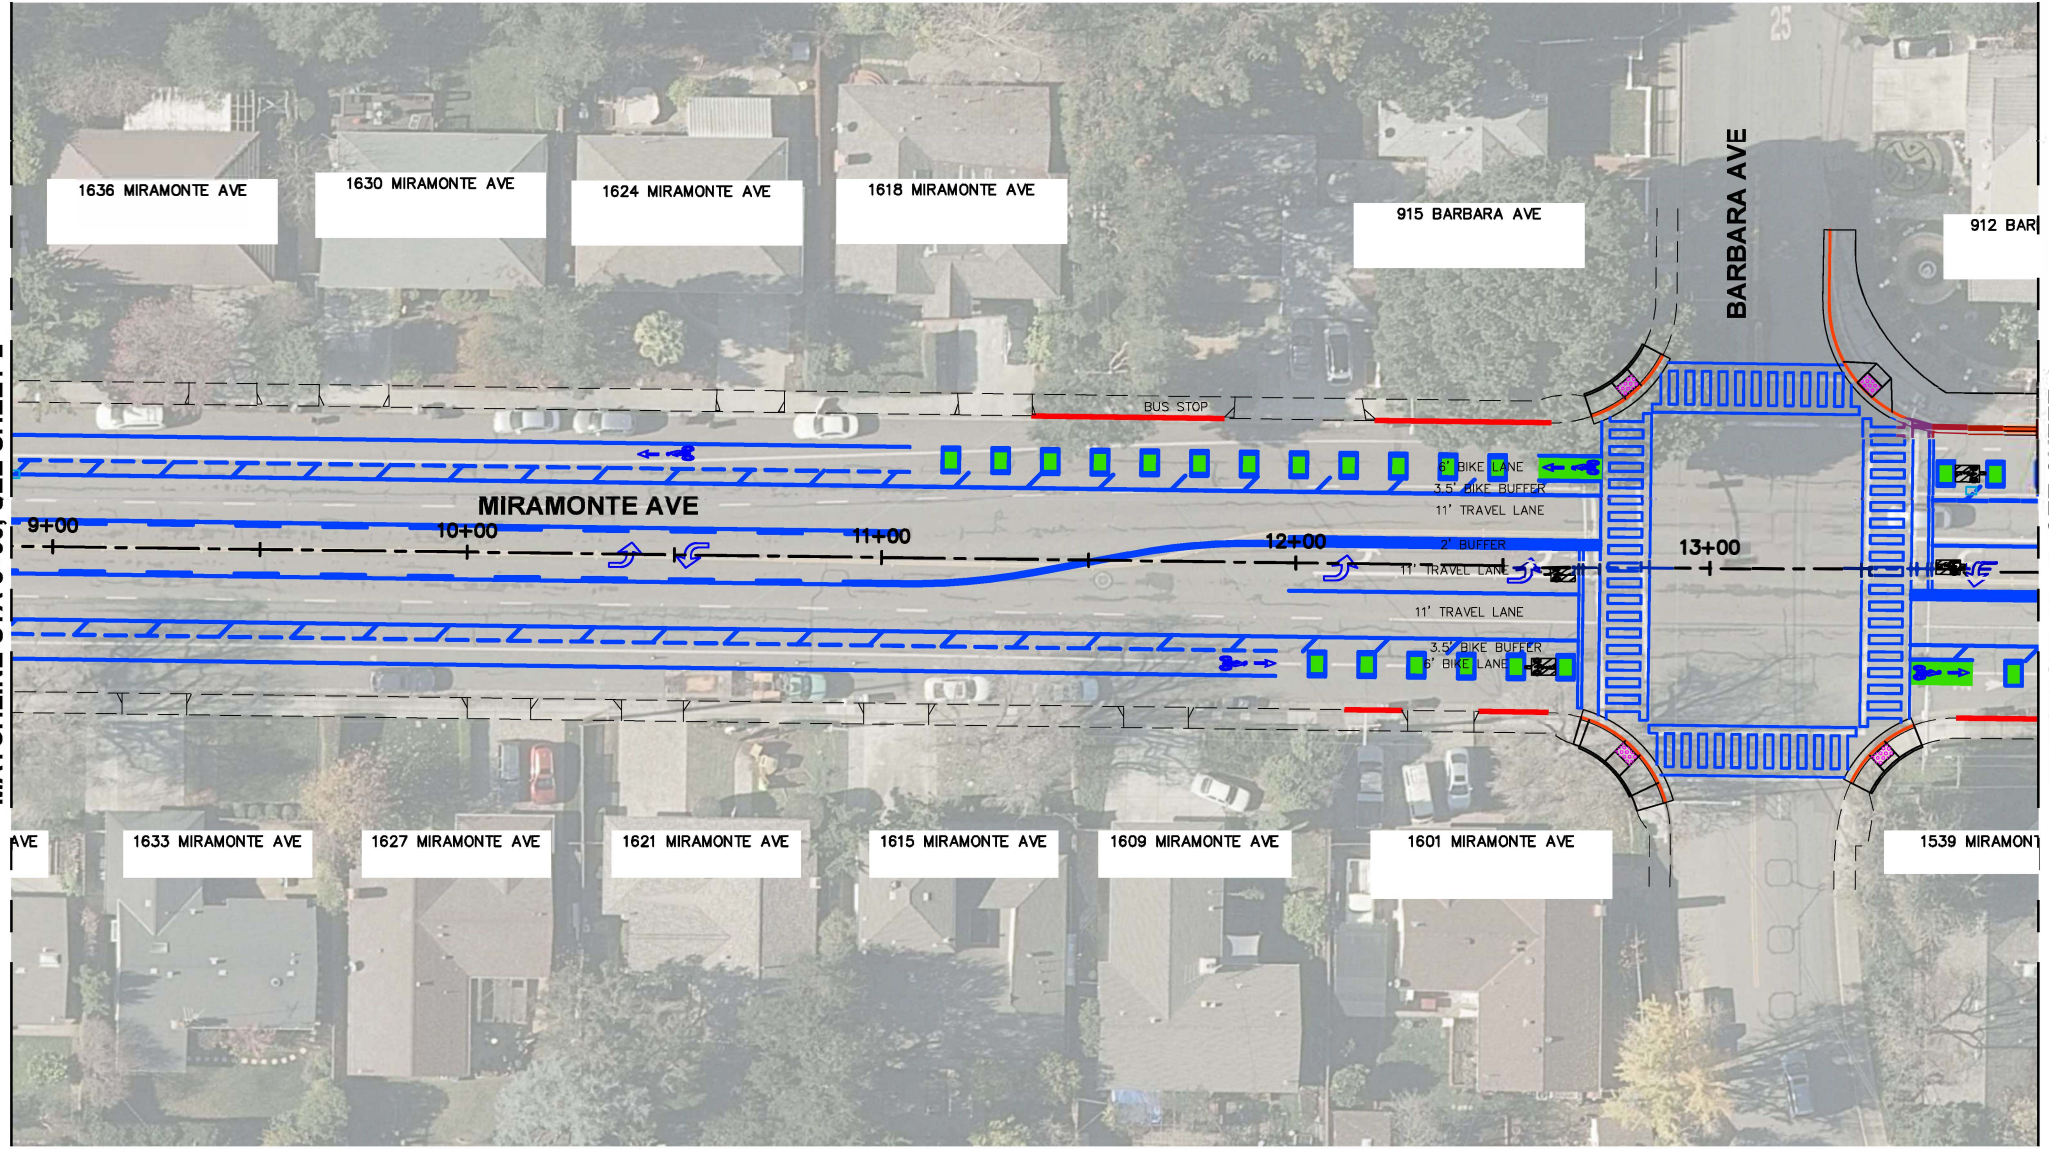




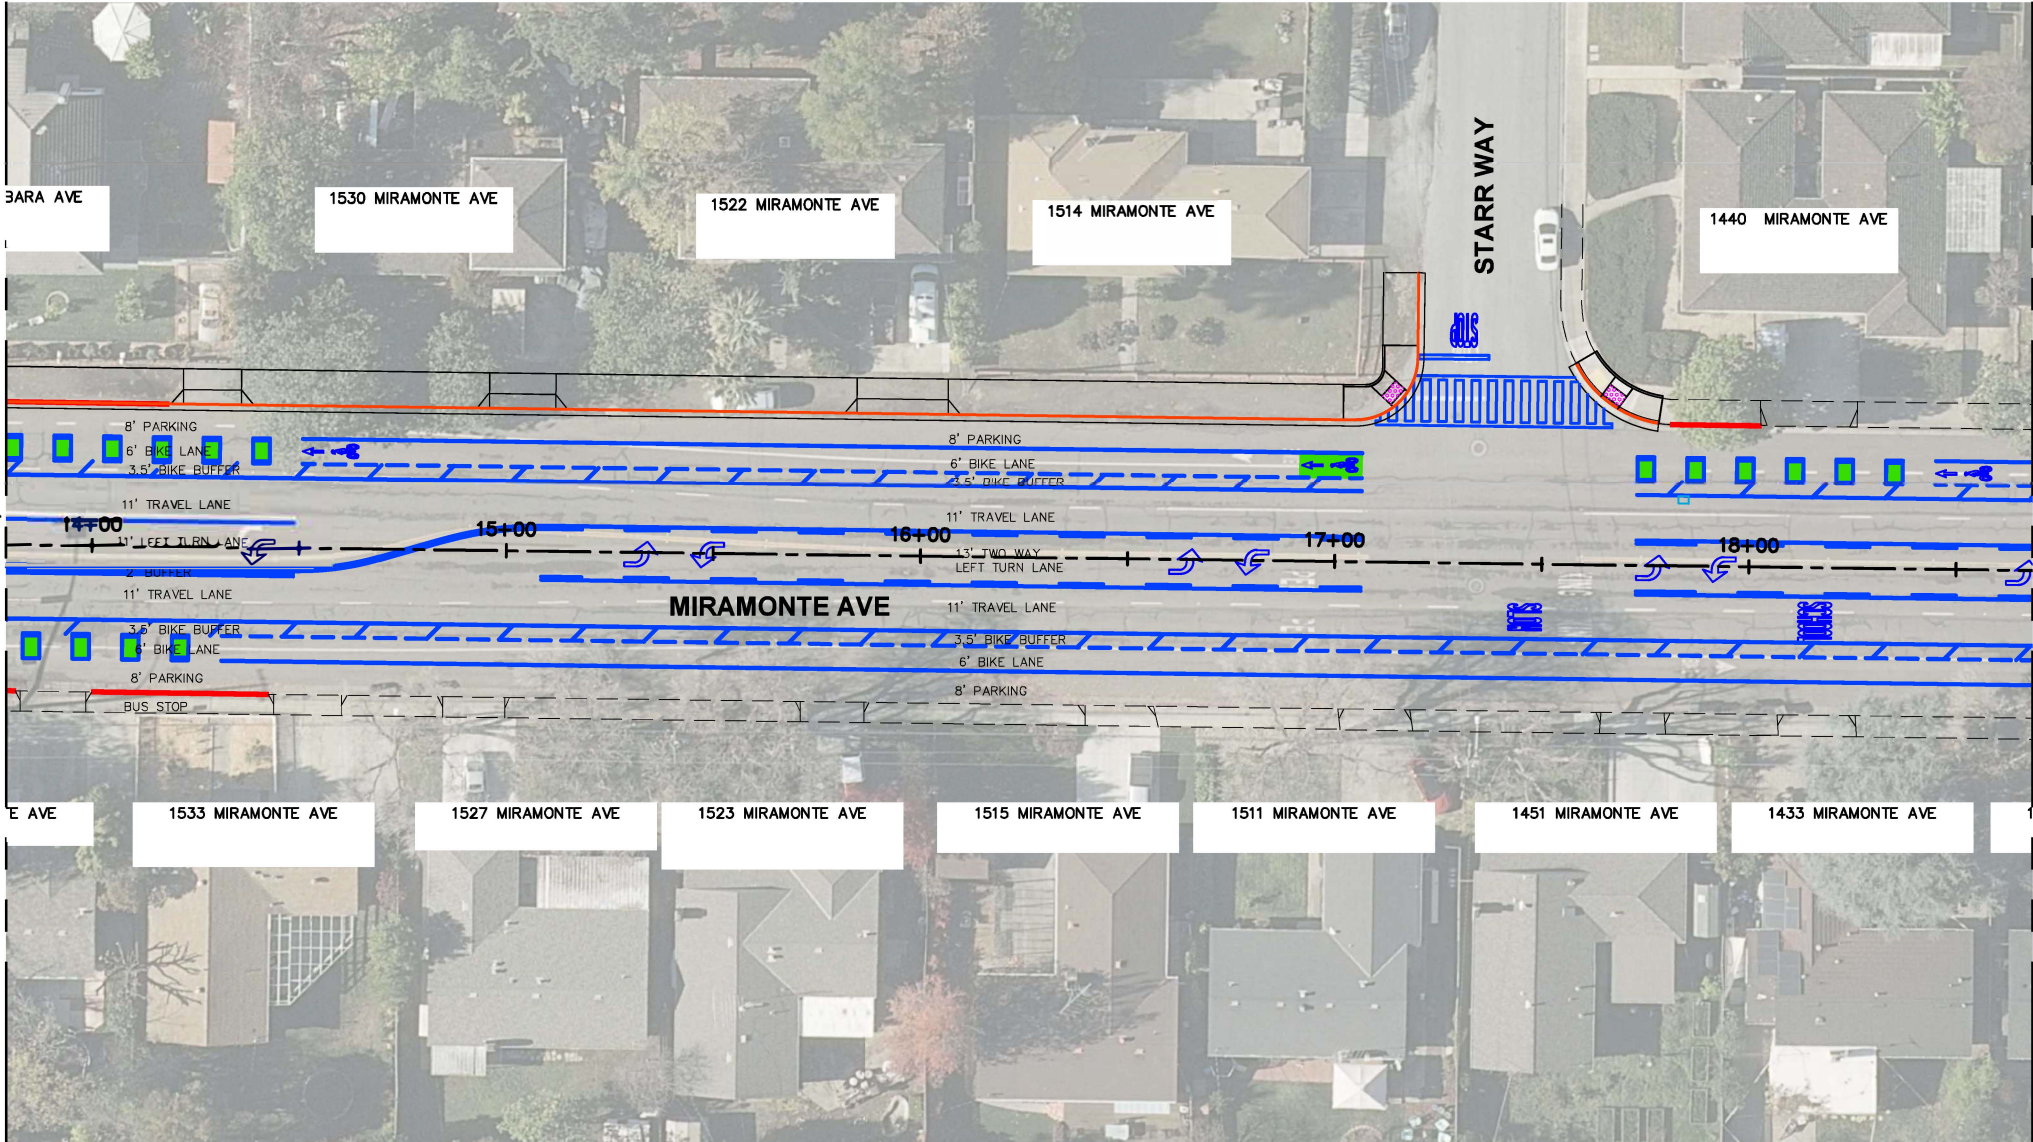

MATCHLINE STA 13+79, SEE SHEET 3

MATCHLINE 18+68, SEE SHEET 5



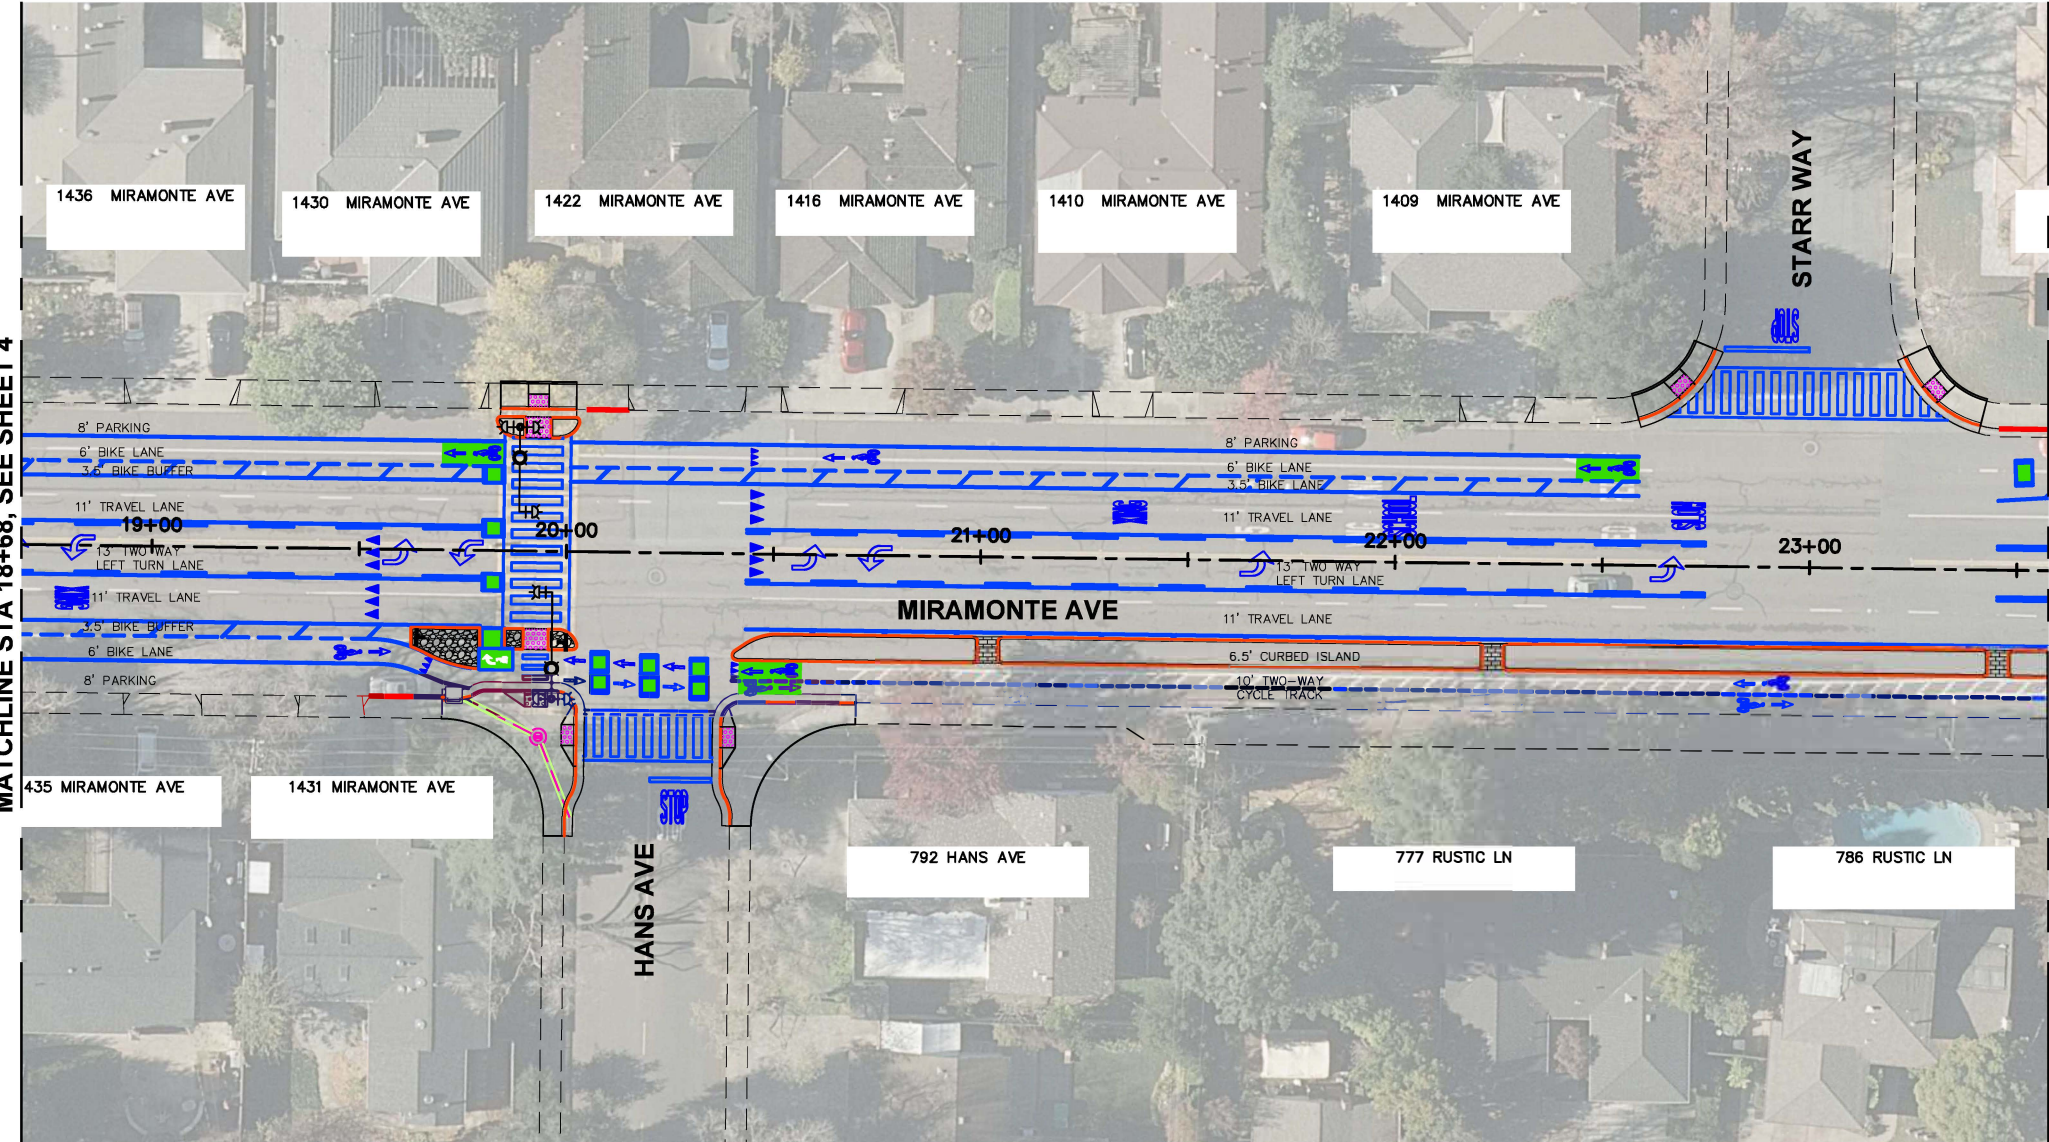

MATCHLINE STA 18+68, SEE SHEET 4

MATCHLINE 23+58, SEE SHEET 6



