


TREE CANOPY KEY

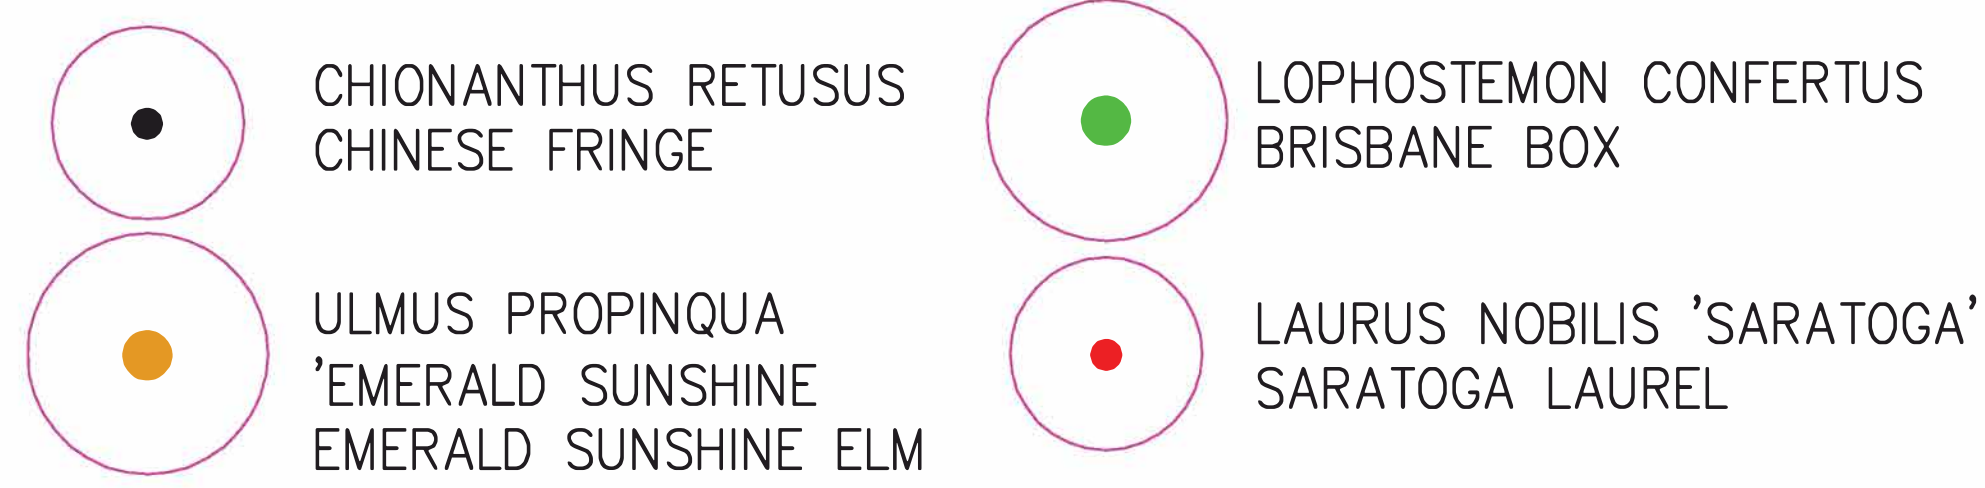

PROPOSED APPROXIMATE TREE DIAMETER ASSUMPTIONS:


INSTALL =

- A. 3' DIA FOR LAURUS NOBILIS & CHIONANTHUS RETUSUS
- B. 5' DIA FOR LOPHOSTEMON CONFERTUS & ULMUS PROPINQUA

@ 15 YRS =


- A. 20' DIA FOR LAURUS NOBILIS & CHIONANTHUS RETUSUS
- B. 25' DIA FOR LOPHOSTEMON CONFERTUS & ULMUS PROPINQUA

TREE CANOPY KEY EXAMPLE

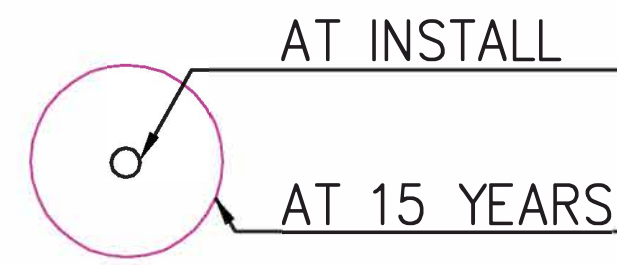


TREE CANOPY CHART

BOTANICAL NAME/ COMMON NAME	QTY.	TOTAL CANOPY SF AT INSTALL (APPROX.)	TOTAL CANOPY SF AT 15 YEARS (APPROX.)
LAURUS NOBILIS 'SARATOGA' / SARATOGA LAUREL	42	294	13188
LOPHOSTEMON CONFERTUS/ BRISBANE BOX	6	120	2946
CHIONANTHUS RETUSUS/ CHINESE FRINGE	30	210	9420
ULMUS PROPINQUA 'EMERALD SUNSHINE / EMERALD SUNSHINE ELM	6	120	2946
TOTALS	84	744	28500

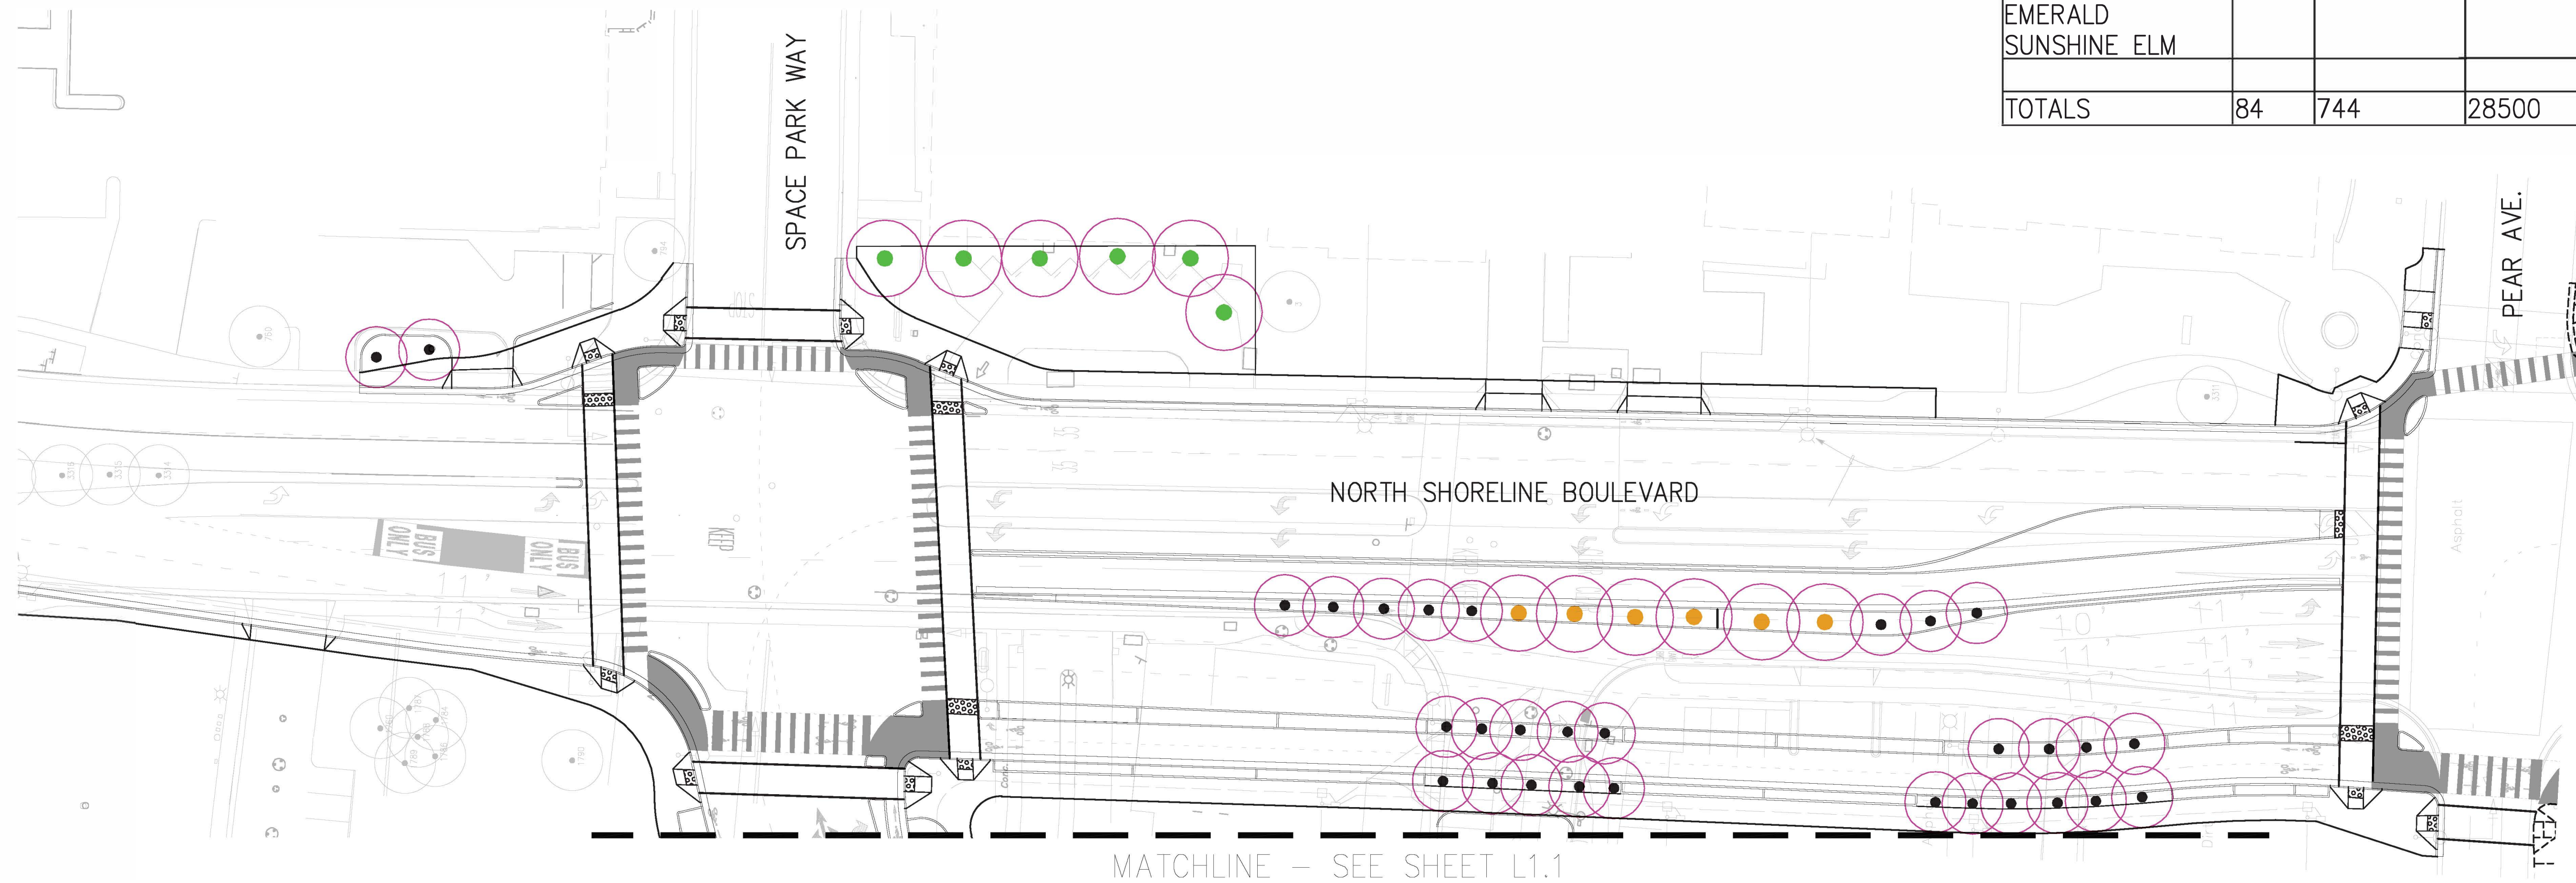

MATCHLINE - SEE SHEET L1.1

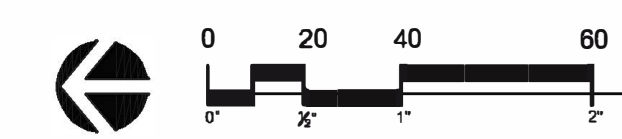



**PLYMOUTH STREET AND SPACE PARK WAY
REALIGNMENT DESIGN PROJECT**
 SHADE CANOPY PLANS
 MOUNTAIN VIEW SANTA CLARA COUNTY CALIFORNIA
 Job No: 5804

No.	Revisions

L1.2