
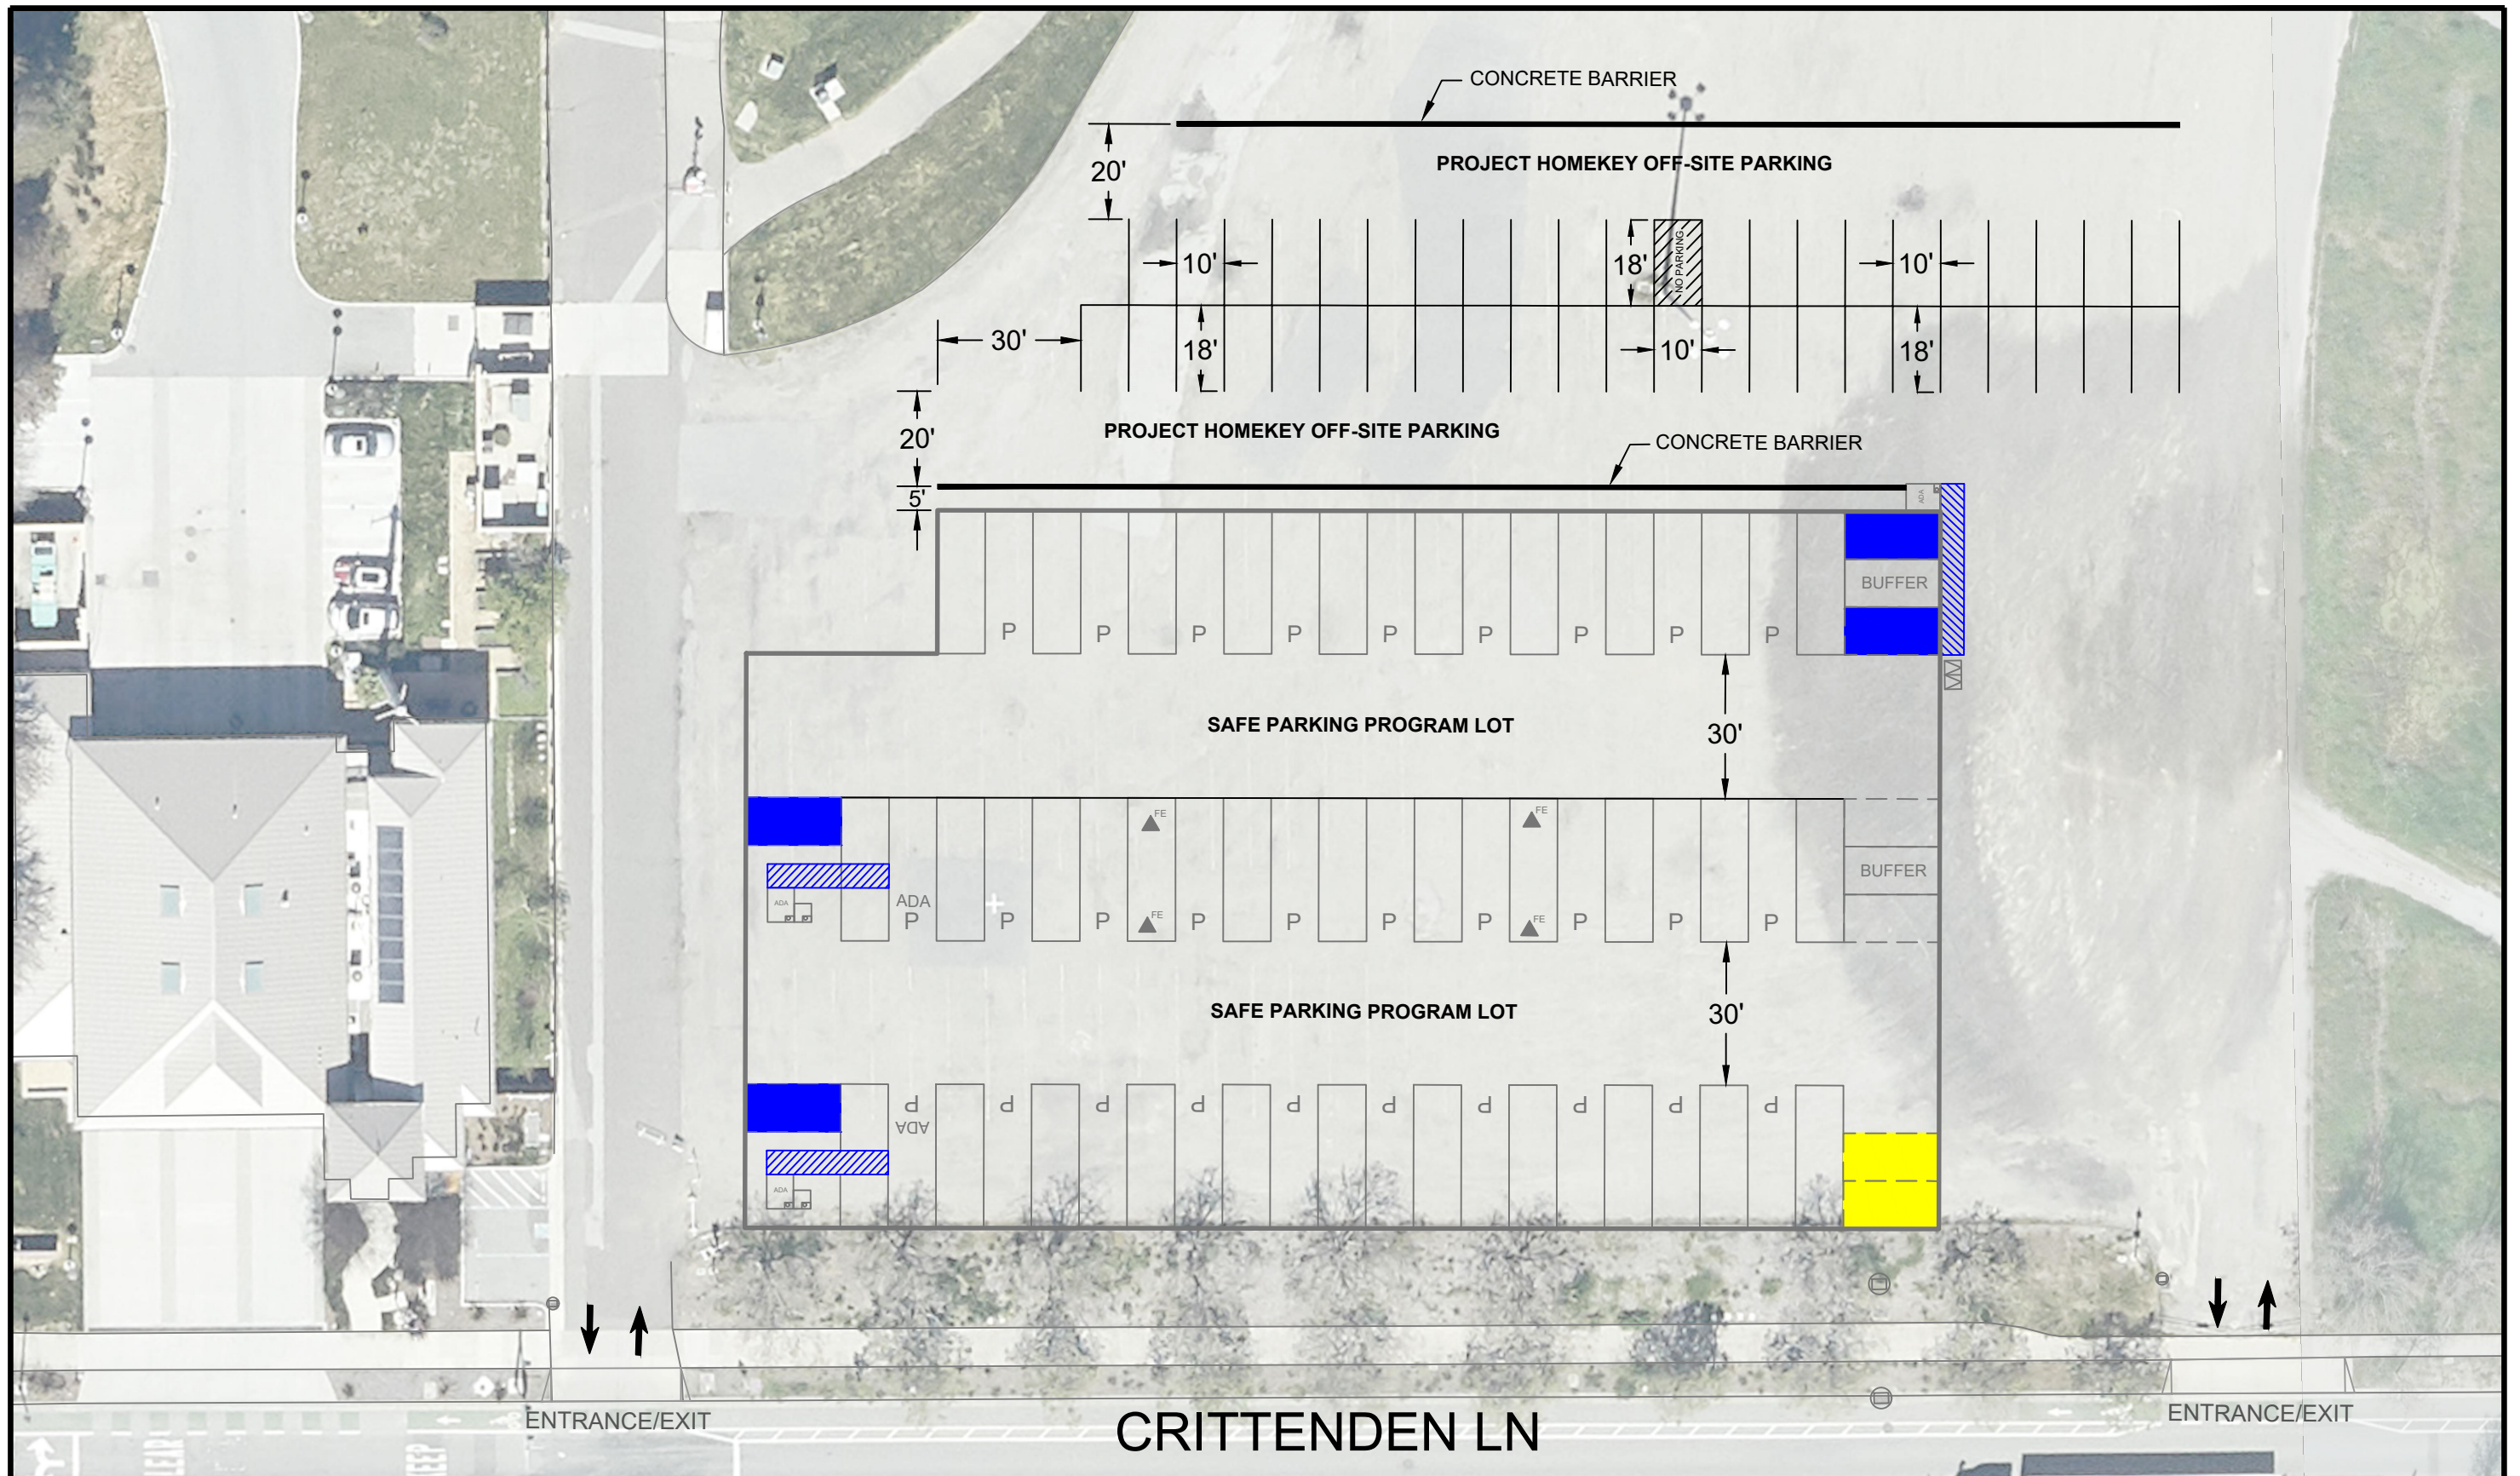


LEGEND: PROJECT HOMEKEY COMMUTER VEHICLE PARKING EX. LIVING IN VEHICLE PARKING EX. BUFFER EX. ADA COMMUTER VEHICLE PARKING EX. ADA LIVING IN VEHICLE PARKING EX. OVERSIZED VEHICLE PARKING EX. COMMUTER VEHICLE LOADING AREA EX. ADA PATH EX. STORM DRAIN INLET PROTECTION EX. FIRE EXTINGUISHER EX. ADA PORTA-POTTY EX. PORTA-POTTY EX. TRASH BIN OVERALL SAFE PARKING PROGRAM LOT BOUNDARY NOTE: IMAGE SHOW VEHICLES/DEBRIS NO LONGER ON SITE.		<table border="1" style="width: 100%; border-collapse: collapse;"> <thead> <tr> <th colspan="4">REVISIONS</th> </tr> <tr> <th>NO.</th> <th>DATE</th> <th>DESCRIPTION</th> <th>APPROVED</th> </tr> </thead> <tbody> <tr><td> </td><td> </td><td> </td><td> </td></tr> <tr><td> </td><td> </td><td> </td><td> </td></tr> <tr><td> </td><td> </td><td> </td><td> </td></tr> <tr><td> </td><td> </td><td> </td><td> </td></tr> </tbody> </table> <p>DESIGNED BY: DG DRAWN BY: NM</p>	REVISIONS				NO.	DATE	DESCRIPTION	APPROVED																	 CITY OF MOUNTAIN VIEW	CITY OF MOUNTAIN VIEW, CALIFORNIA PUBLIC WORKS DEPARTMENT 500 CASTRO STREET, MOUNTAIN VIEW, CA 94041 SAFE PARKING PROJECT SHORELINE BLVD & CRITTENDEN LN PARKING LOT SCALE: 1"=30' DATE: 03/25/21 SHEET: 01 OF 01
REVISIONS																												
NO.	DATE	DESCRIPTION	APPROVED																									



LEGEND:

	PROJECT HOMEKEY COMMUTER VEHICLE PARKING		EX. ADA COMMUTER VEHICLE PARKING		EX. ADA PATH
	EX. LIVING IN VEHICLE PARKING		EX. STORM DRAIN INLET PROTECTION		OVERALL SAFE PARKING PROGRAM LOT BOUNDARY
	EX. BUFFER		EX. FIRE EXTINGUISHER	NOTE: IMAGE SHOW VEHICLES/DEBRIS NO LONGER ON SITE.	
	EX. ADA LIVING IN VEHICLE PARKING EX. OVERSIZED		EX. ADA PORTA-POTTY		EX. PORTA-POTTY
	VEHICLE PARKING		EX. TRASH BIN		
	EX. COMMUTER VEHICLE LOADING AREA				

REVISIONS			
NO.	DATE	DESCRIPTION	APPROVED

DESIGNED BY: DG
DRAWN BY: NM



CITY OF MOUNTAIN VIEW, CALIFORNIA PUBLIC WORKS DEPARTMENT 500 CASTRO STREET, MOUNTAIN VIEW, CA 94041		
SAFE PARKING PROJECT SHORELINE BLVD & CRITTENDEN LN PARKING LOT		
SCALE: 1"=30'	DATE: 03/25/21	SHEET: 01 OF 01