




PLAN

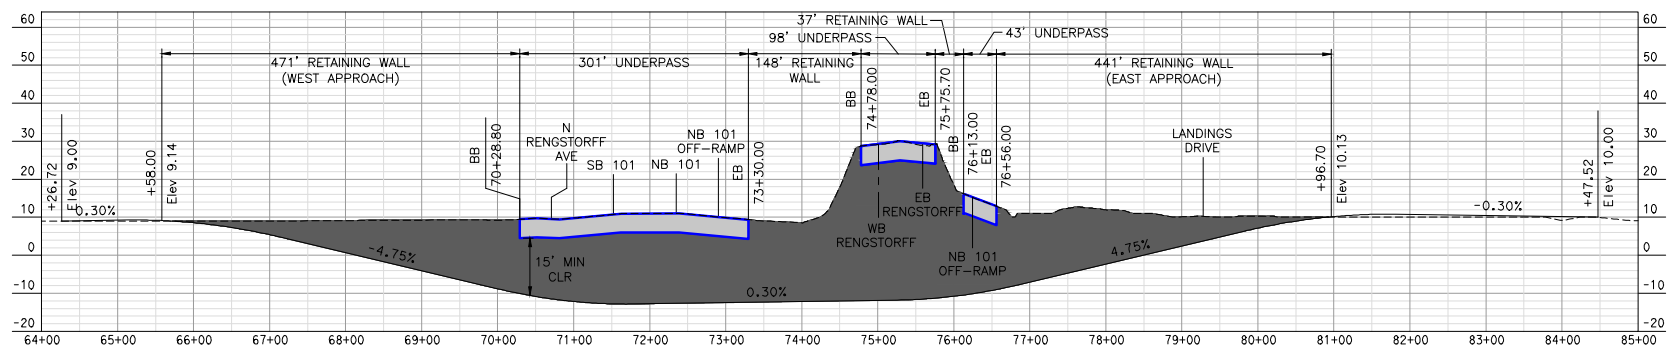

UNDERPASS PROFILE

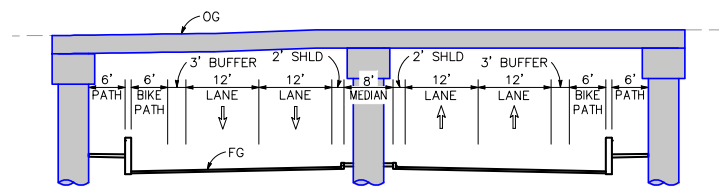

CROSS SECTION A-A
NTS

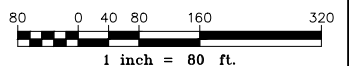


- LEGEND**
- EXISTING RIGHT OF WAY
 - RETAINING WALL
 - UNDERPASS
 - PAVING/WALLS

CHARLESTON ROAD UNDERPASS - ALTERNATIVE 2
CURVED 4 LANE WITH GRADE SEPARATED PEDESTRIAN PATH
 CITY OF MOUNTAIN VIEW, SANTA CLARA COUNTY
 APRIL 2020


**FOR DISCUSSION PURPOSE ONLY,
NOT FOR CONSTRUCTION**




\\BKF-SA\vol4\2018\181998_MT_View_N_Bayshore\ENG\EXHIBITS\09 - Presentation Boards\Location_1\03-Charleston Road Underpass_Alt3.dwg
 08 Apr 2020 10:23:17am lara

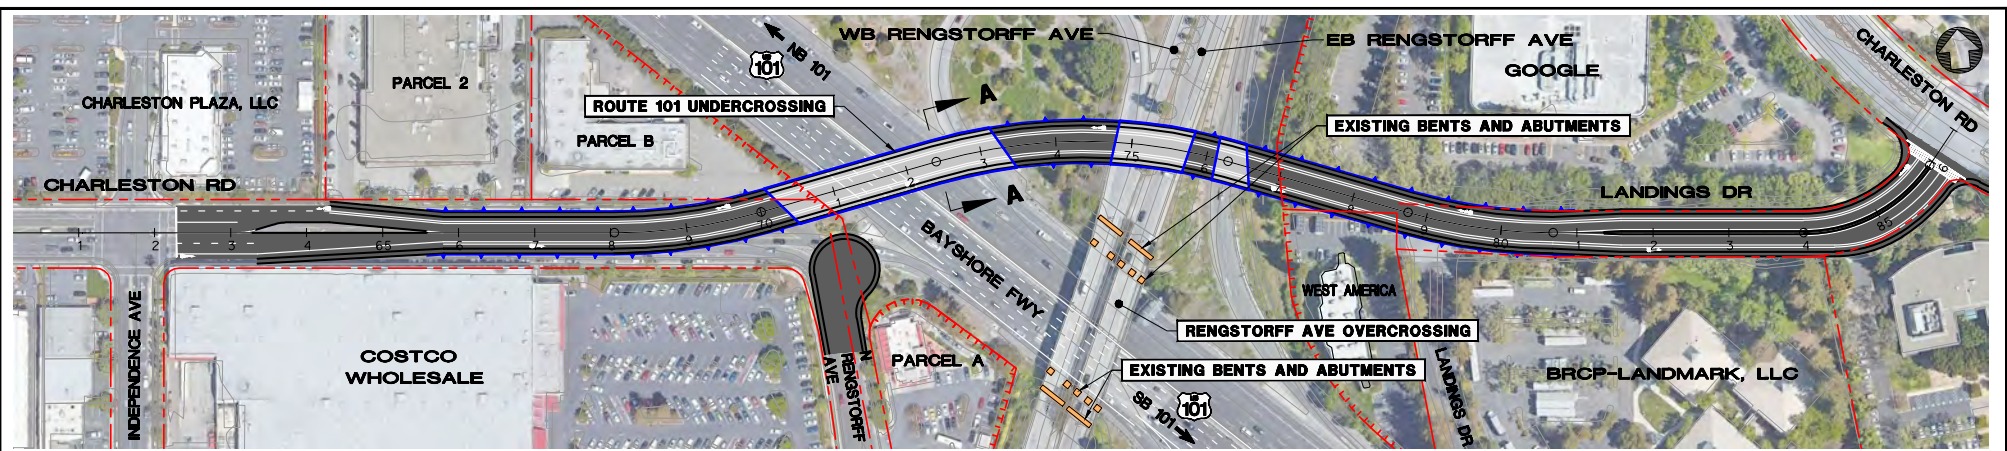


PLAN

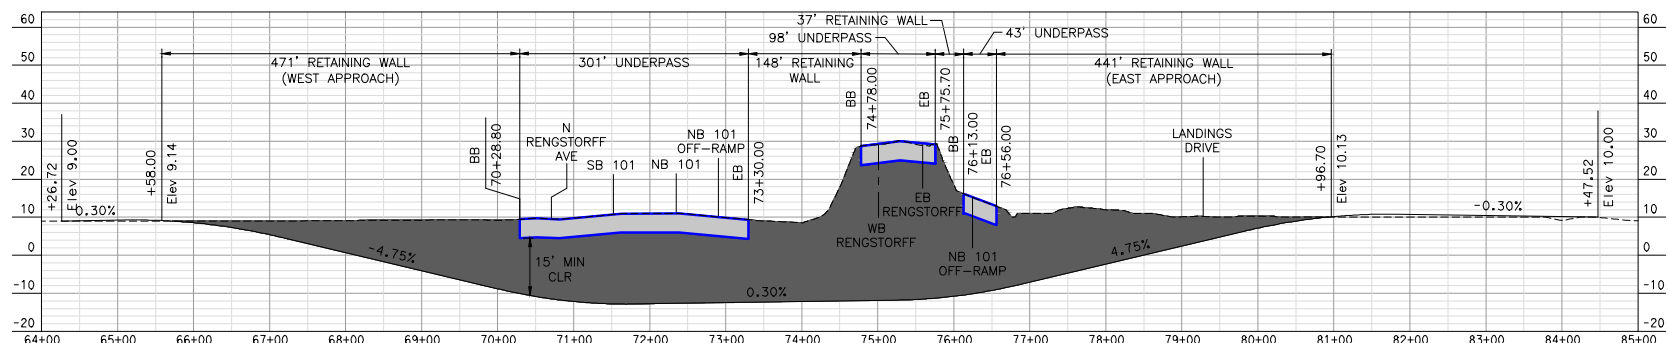

UNDERPASS PROFILE

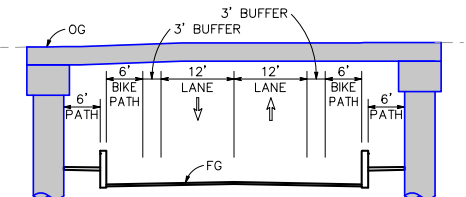

CROSS SECTION A-A
NTS

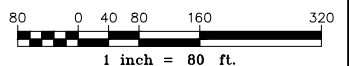

- LEGEND**
- EXISTING RIGHT OF WAY
 - RETAINING WALL
 - UNDERPASS
 - PAVING/WALLS

CHARLESTON ROAD UNDERPASS - ALTERNATIVE 3
CURVED 2 LANE WITH GRADE SEPARATED PEDESTRIAN PATH
 CITY OF MOUNTAIN VIEW, SANTA CLARA COUNTY
 APRIL 2020

**FOR DISCUSSION PURPOSE ONLY,
 NOT FOR CONSTRUCTION**

