



ALTERNATIVE 1: FOUR-LANE SECTION WITH BUFFERED BIKE LANES  
(NO ACCESS RESTRICTION ON SIDE-STREETS)

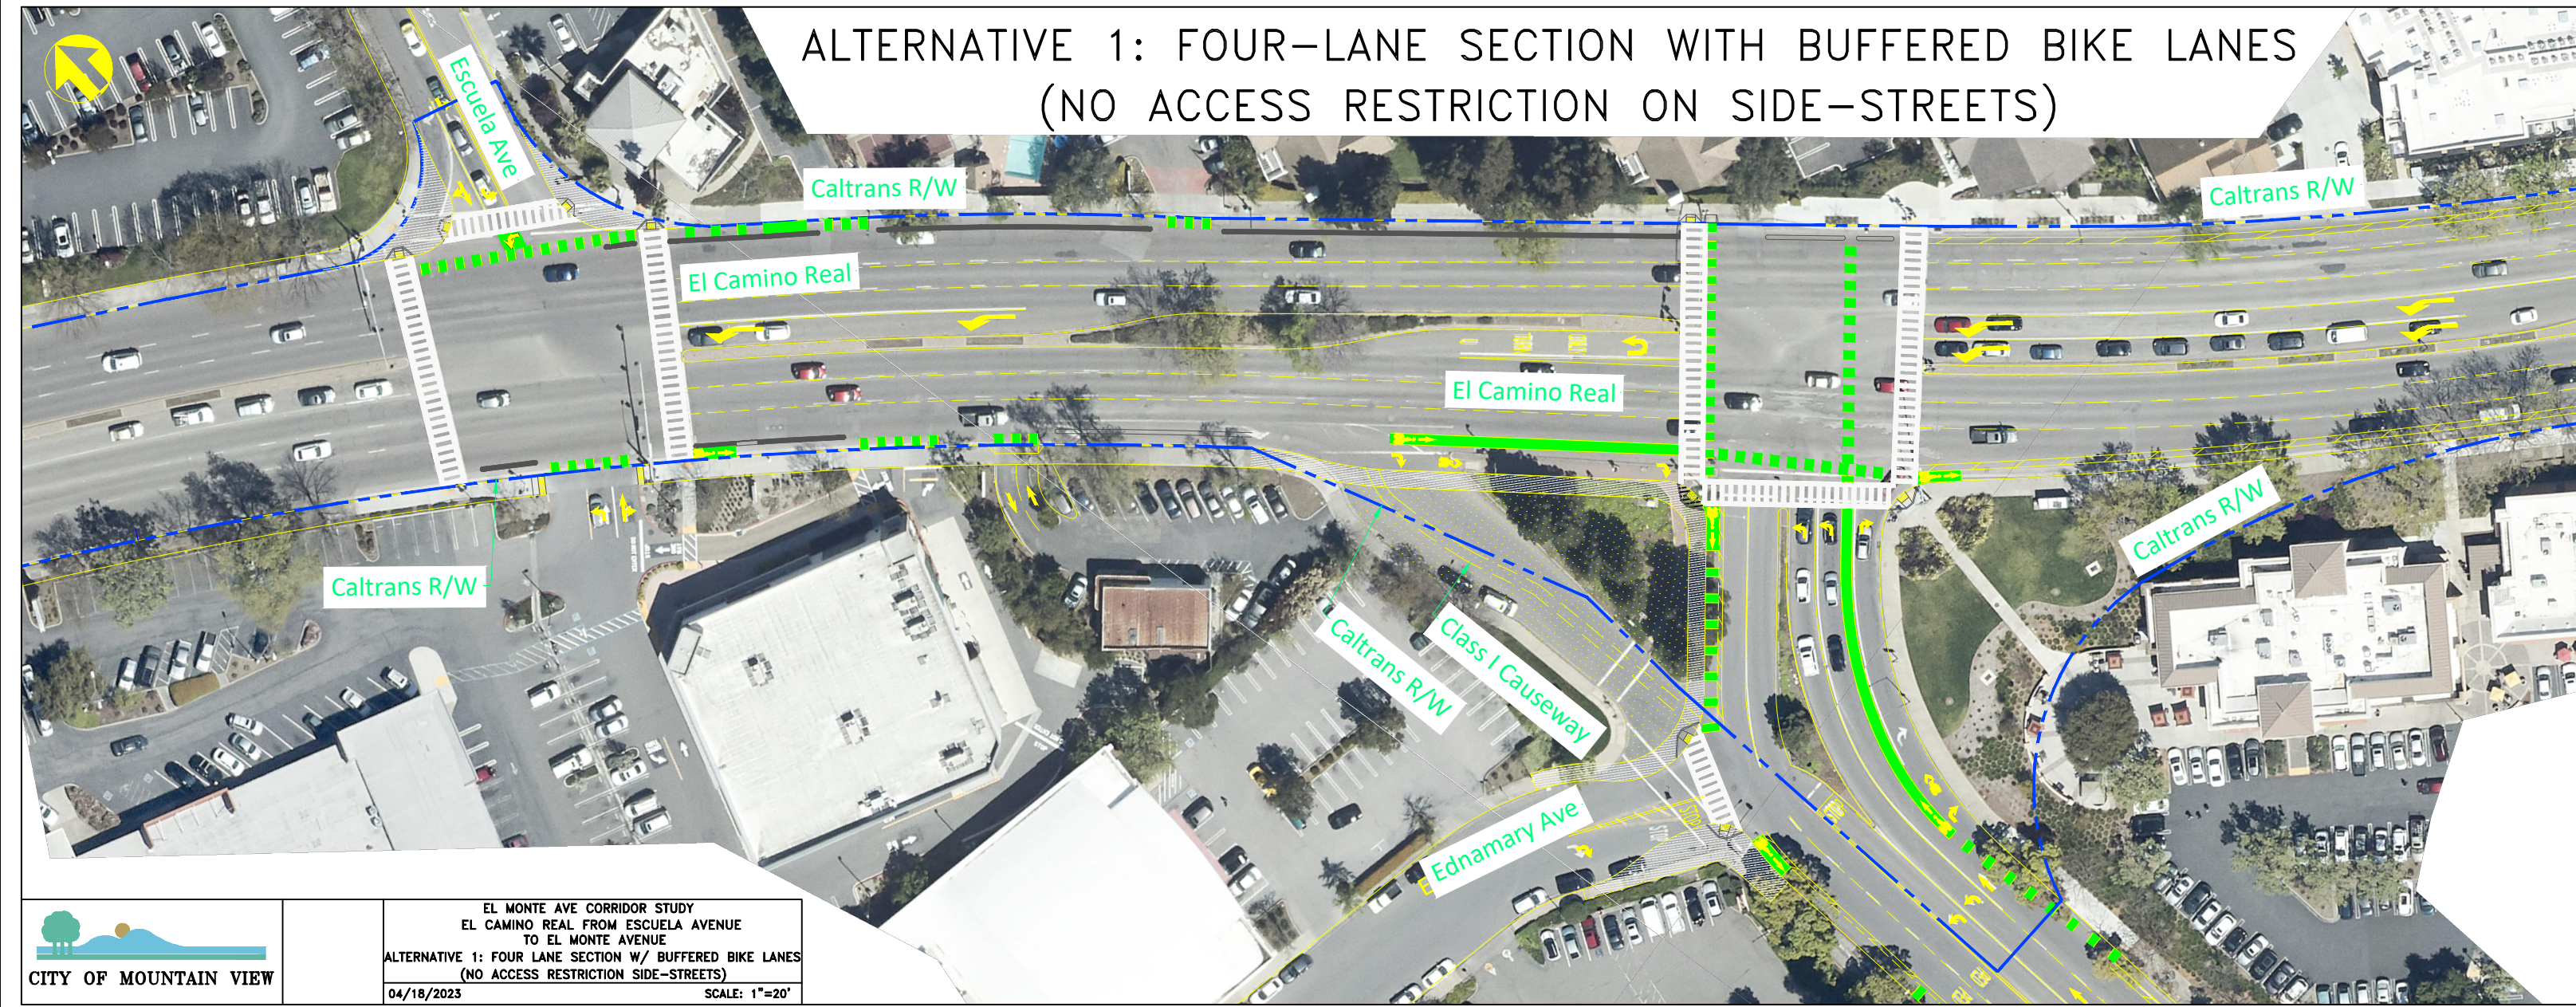

EL MONTE AVE CORRIDOR STUDY  
EL CAMINO REAL FROM ESCUELA AVENUE  
TO EL MONTE AVENUE  
ALTERNATIVE 1: FOUR LANE SECTION W/ BUFFERED BIKE LANES  
(NO ACCESS RESTRICTION SIDE-STREETS)  
04/18/2023 SCALE: 1"=20'


# ALTERNATIVE 1: FOUR-LANE SECTION WITH BUFFERED BIKE LANES (NO ACCESS RESTRICTION ON SIDE-STREETS)

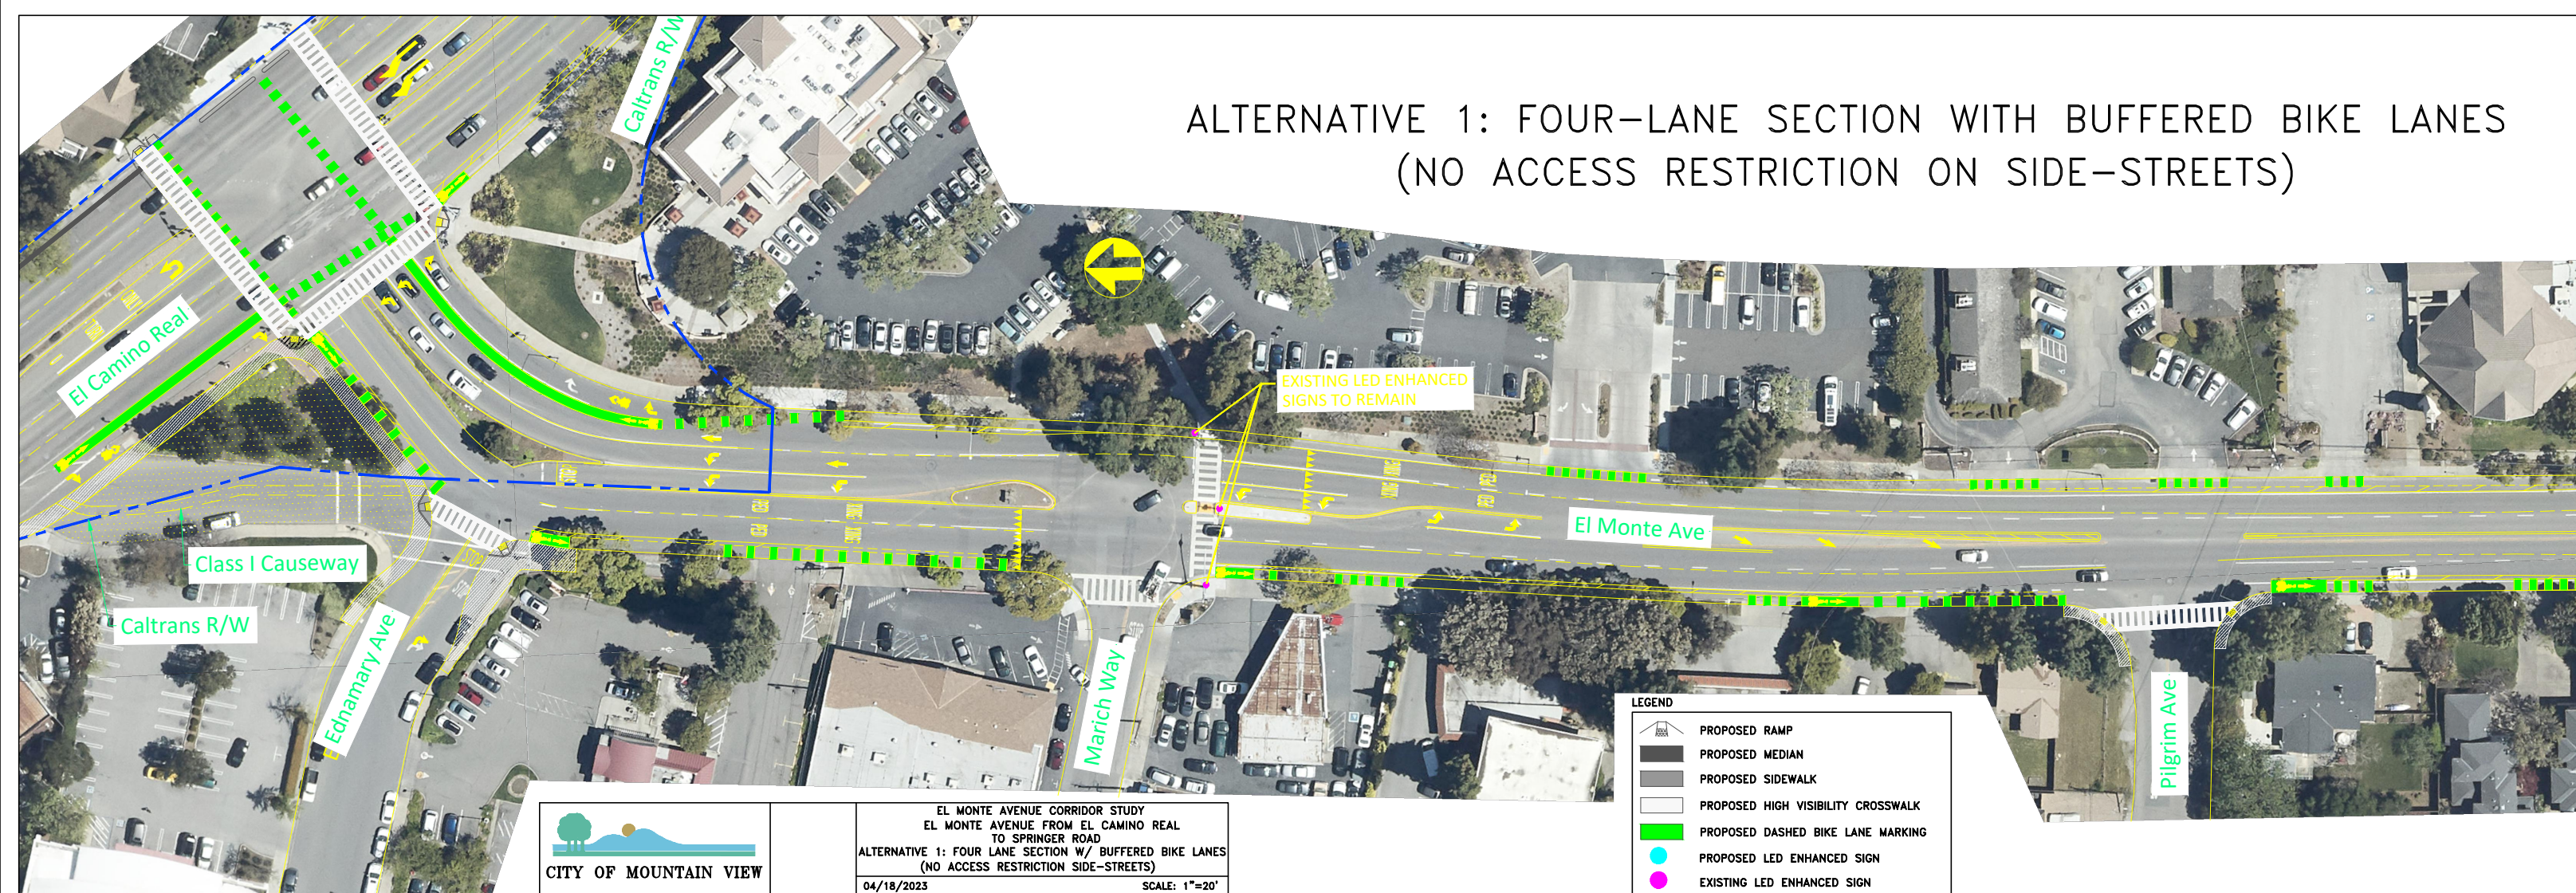

EL MONTE AVENUE CORRIDOR STUDY  
 EL MONTE AVENUE FROM EL CAMINO REAL  
 TO SPRINGER ROAD  
 ALTERNATIVE 1: FOUR LANE SECTION W/ BUFFERED BIKE LANES  
 (NO ACCESS RESTRICTION SIDE-STREETS)  
 04/18/2023 SCALE: 1"=20'

LEGEND	
	PROPOSED RAMP
	PROPOSED MEDIAN
	PROPOSED SIDEWALK
	PROPOSED HIGH VISIBILITY CROSSWALK
	PROPOSED DASHED BIKE LANE MARKING
	PROPOSED LED ENHANCED SIGN
	EXISTING LED ENHANCED SIGN

# ALTERNATIVE 1: FOUR-LANE SECTION WITH BUFFERED BIKE LANES (NO ACCESS RESTRICTION ON SIDE-STREETS)

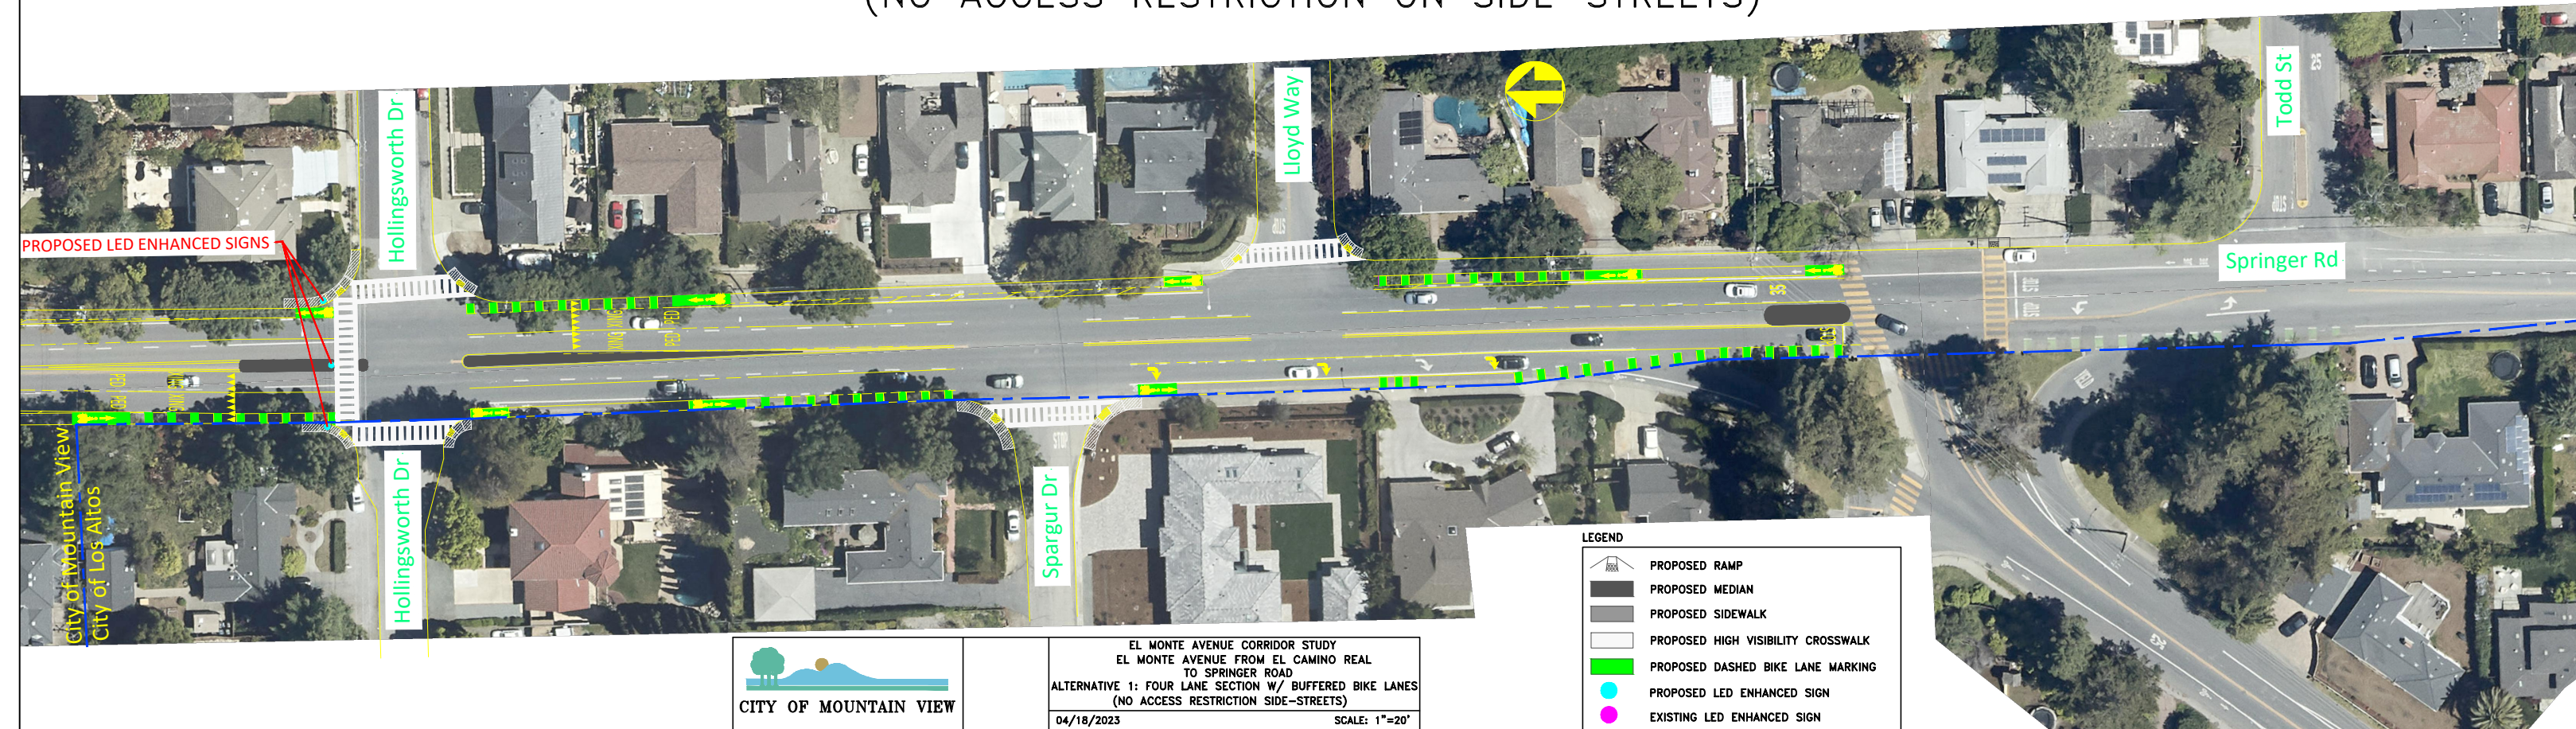

EL MONTE AVENUE CORRIDOR STUDY  
 EL MONTE AVENUE FROM EL CAMINO REAL  
 TO SPRINGER ROAD  
 ALTERNATIVE 1: FOUR LANE SECTION W/ BUFFERED BIKE LANES  
 (NO ACCESS RESTRICTION SIDE-STREETS)  
 04/18/2023 SCALE: 1"=20'

PROPOSED LED ENHANCED SIGNS

City of Mountain View  
 City of Los Altos

Hollingsworth Dr

Hollingsworth Dr

Spargur Dr

Lloyd Way

Springer Rd

Todd St