

- ① THE DEAN (BUILDING A)
- ② THE DEAN (BUILDING D)
- ③ THE DEAN (PASEO)
- ④ FUTURE APARTMENTS
- ⑤ PUBLIC ACCESS EASEMENT
- ⑥ PUBLIC ACCESS EASEMENT
POTENTIAL FUTURE EXPANSION
- ⑦ FUTURE LINEAR PARK
IN HETCH HETCHY R.O.W.
- ⑧ EXISTING PARKING AREA
IN HETCH HETCHY R.O.W. / POTENTIAL FUTURE PARK EXPANSION

- Ⓐ ACTIVE USE AREA
PLAYGROUND / SPORT COURT
- Ⓑ PASSIVE USE AREA
OPEN LAWN / INFORMAL PLAY
- Ⓒ BUFFER ZONE
PLANTED TREE ROW / SHADE

FAYETTE DRIVE




THE DEAN - FUTURE PARK STUDIES

2840 FAYETTE DRIVE, MOUNTAIN VIEW, CA 94040
DATE: 05/20/2020 SCALE: AS NOTED DRAWN BY: CO

REVISIONS		
DATE	DESCRIPTION	BY

FUTURE PARK
CONCEPT 01

NOT FOR CONSTRUCTION

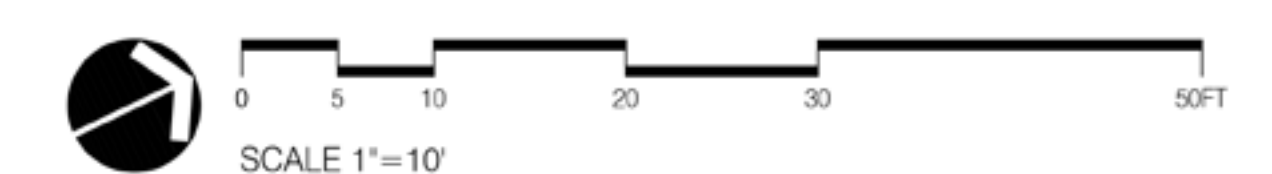

L1.01

DATE: 05/20/2020 SCALE: AS NOTED DRAWN BY: CO
 2840 FAYETTE DRIVE, MOUNTAIN VIEW, CA 94040
 DATE: 05/20/2020 SCALE: AS NOTED DRAWN BY: CO
 2ink Studio | Landscape Architecture
 100 NE 84th Ave #200
 Portland, OR 97218
 503.544.4445
 www.2inkstudio.com