

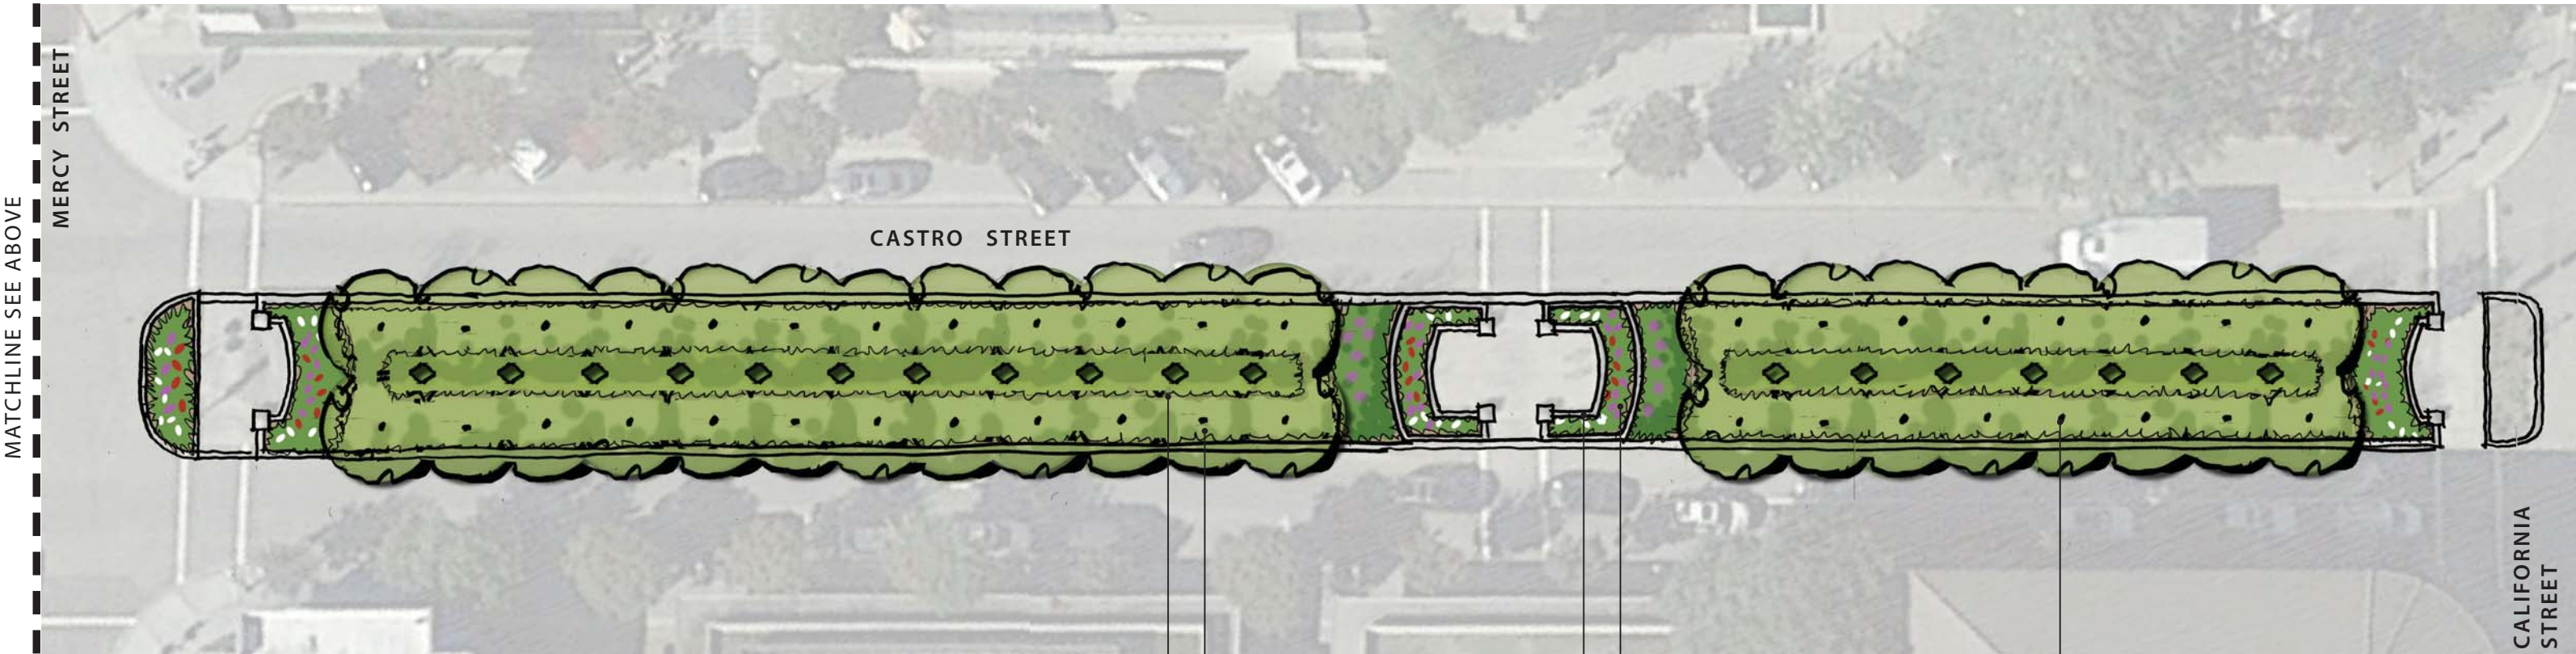


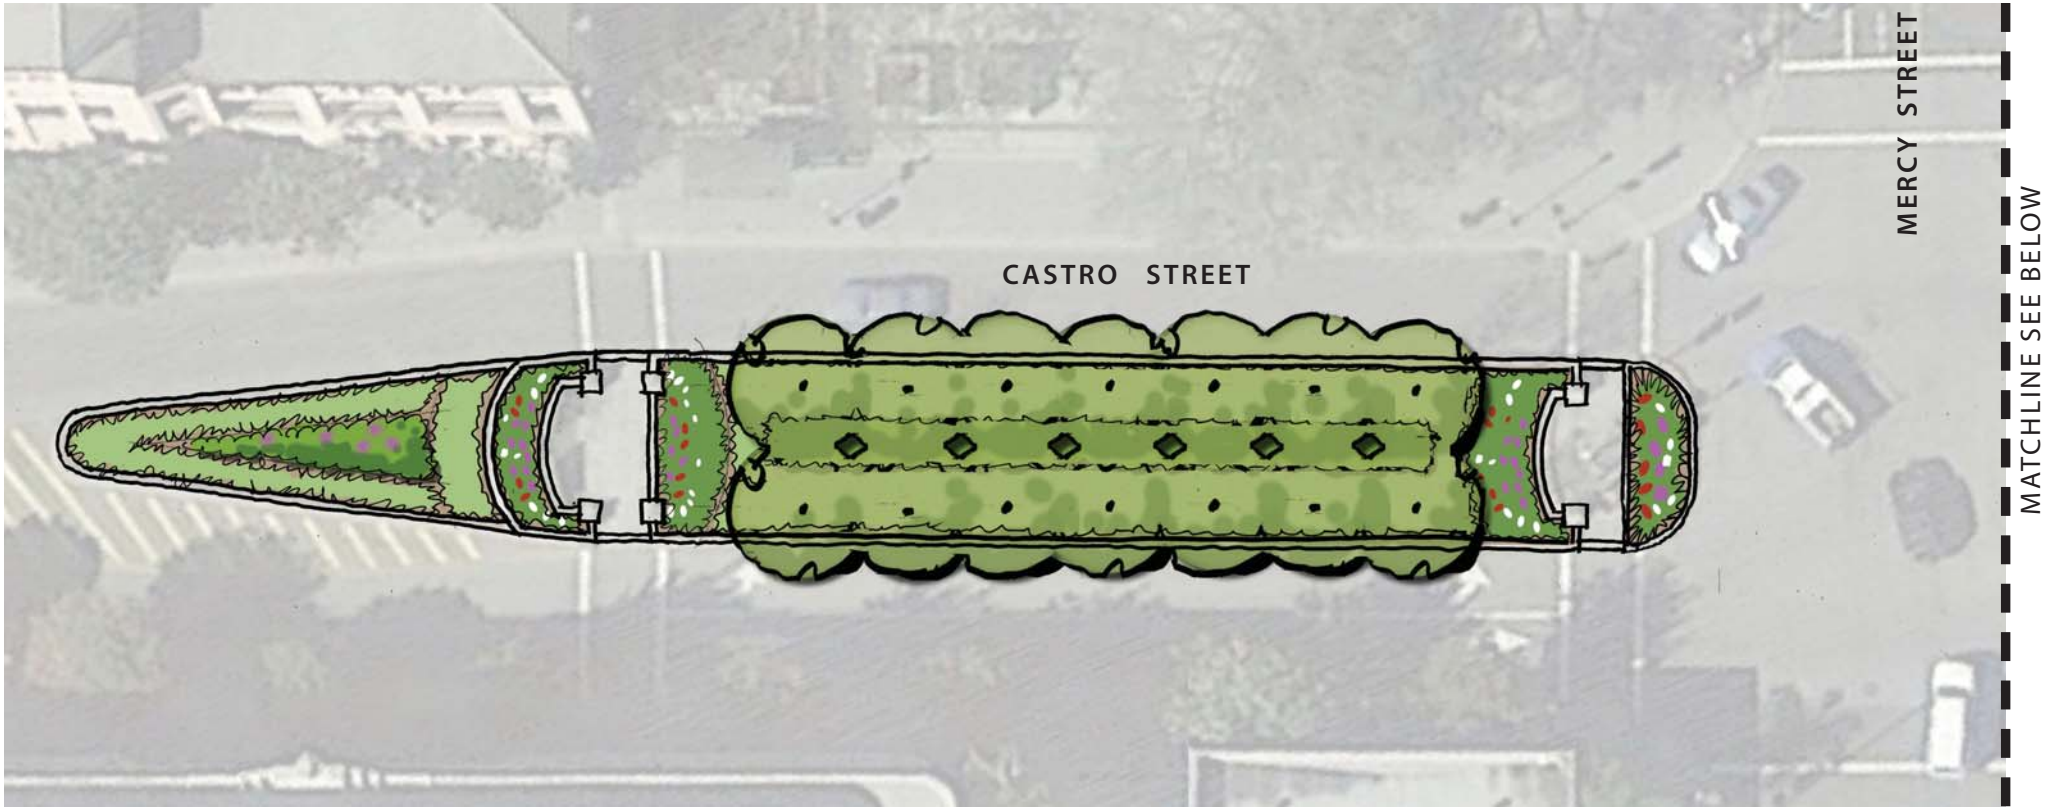

- Uplight, every other tree
- Planting beneath street trees
- Accent planting, typ.
- Existing wall to remain, typ.
- Street tree, typ.

'CLASSIC' CONCEPT
 Castro Street Medians
 Mountain View, California

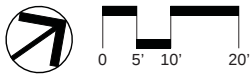

STREET TREE



Olive, multi-trunked



Cork Oak

SHRUBS



Breath of Heaven



Mexican Bush Sage



Lavender



Germander

GROUNDCOVER



Cranesbill



Dwarf Rosemary

GRASSES



Leather Leaf Sedge



Blue Fescue



Autumn Moor Grass



Planting band, typ.


Decorative gravel band, typ.

Street tree, typ.

Accent planting, typ.

Existing wall to remain, typ.

Tree ring, uplighting and
downlighting

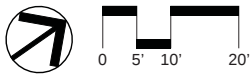

'MODERN' CONCEPT
 Castro Street Medians
 Mountain View, California

STREET TREE



Canary Island Palm

SHRUBS



Lavender



Spanish Lavender



Myrtle

SUCCULENTS



Purple Aeonium



Parry Agave



White Striped Century Plant



Coral Aloe



Red Hot Poker

PERENNIALS



Silver Spurge



Lamb's Ears



Yellow Yarrow

GROUND COVER



Blue Chalk Sticks





Fiesta Red

UPLIGHTING



DECORATIVE GRAVEL



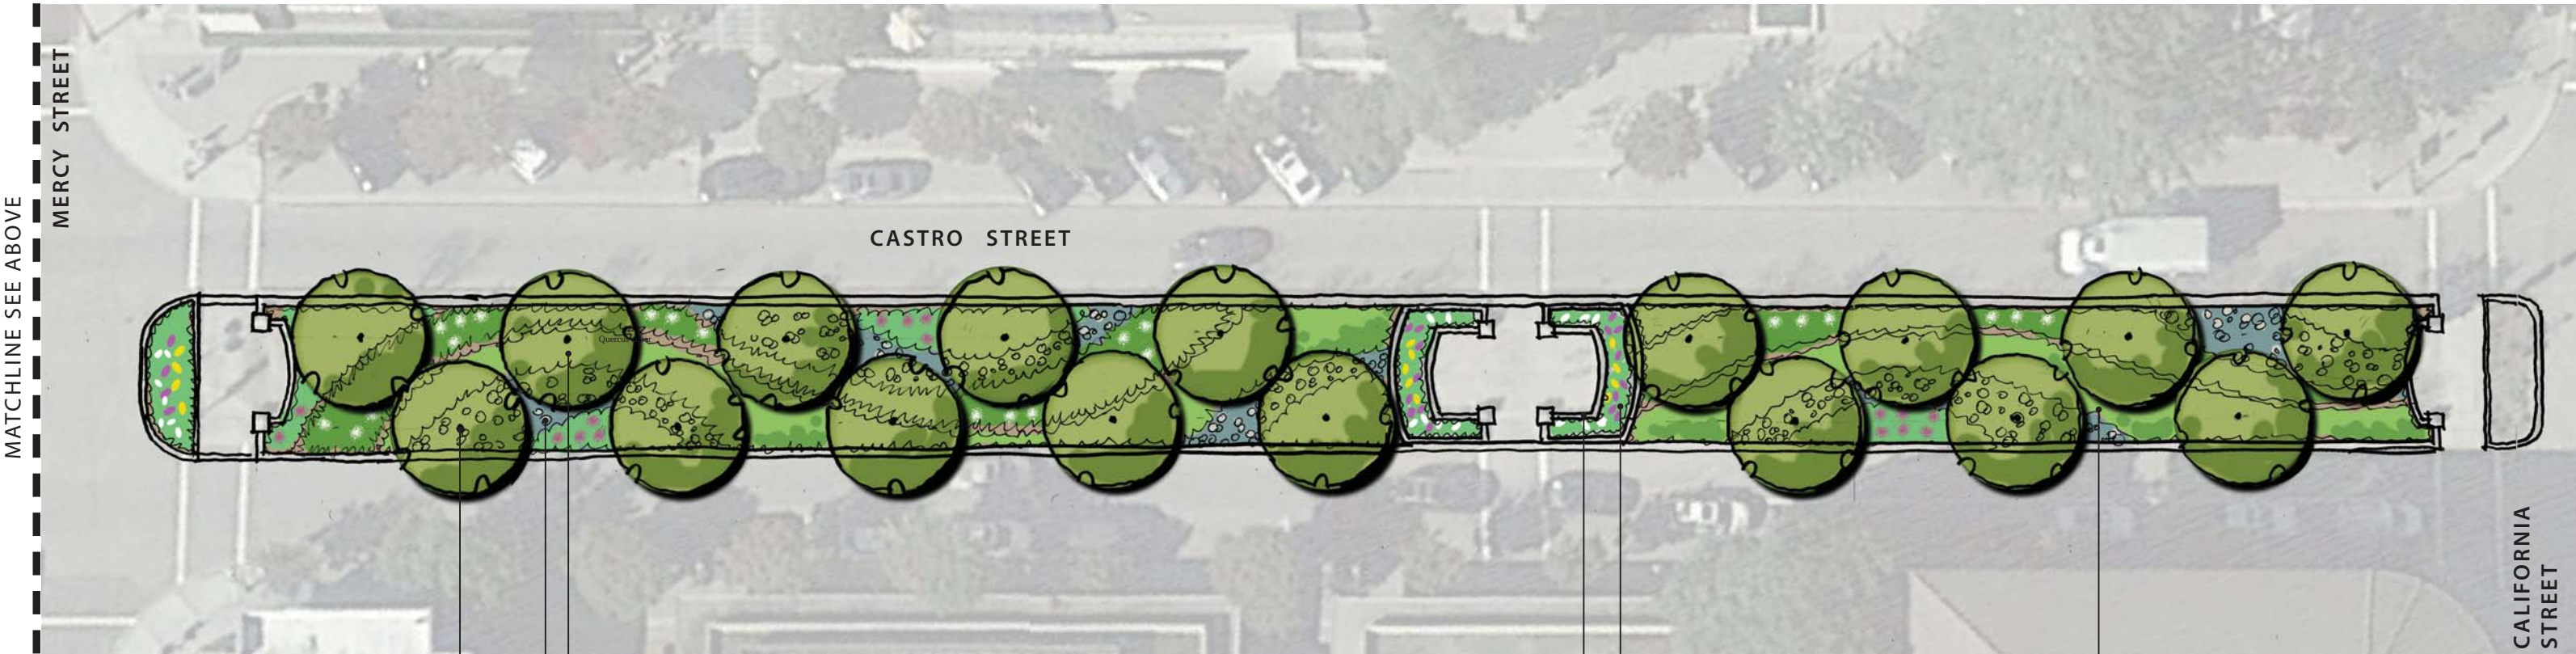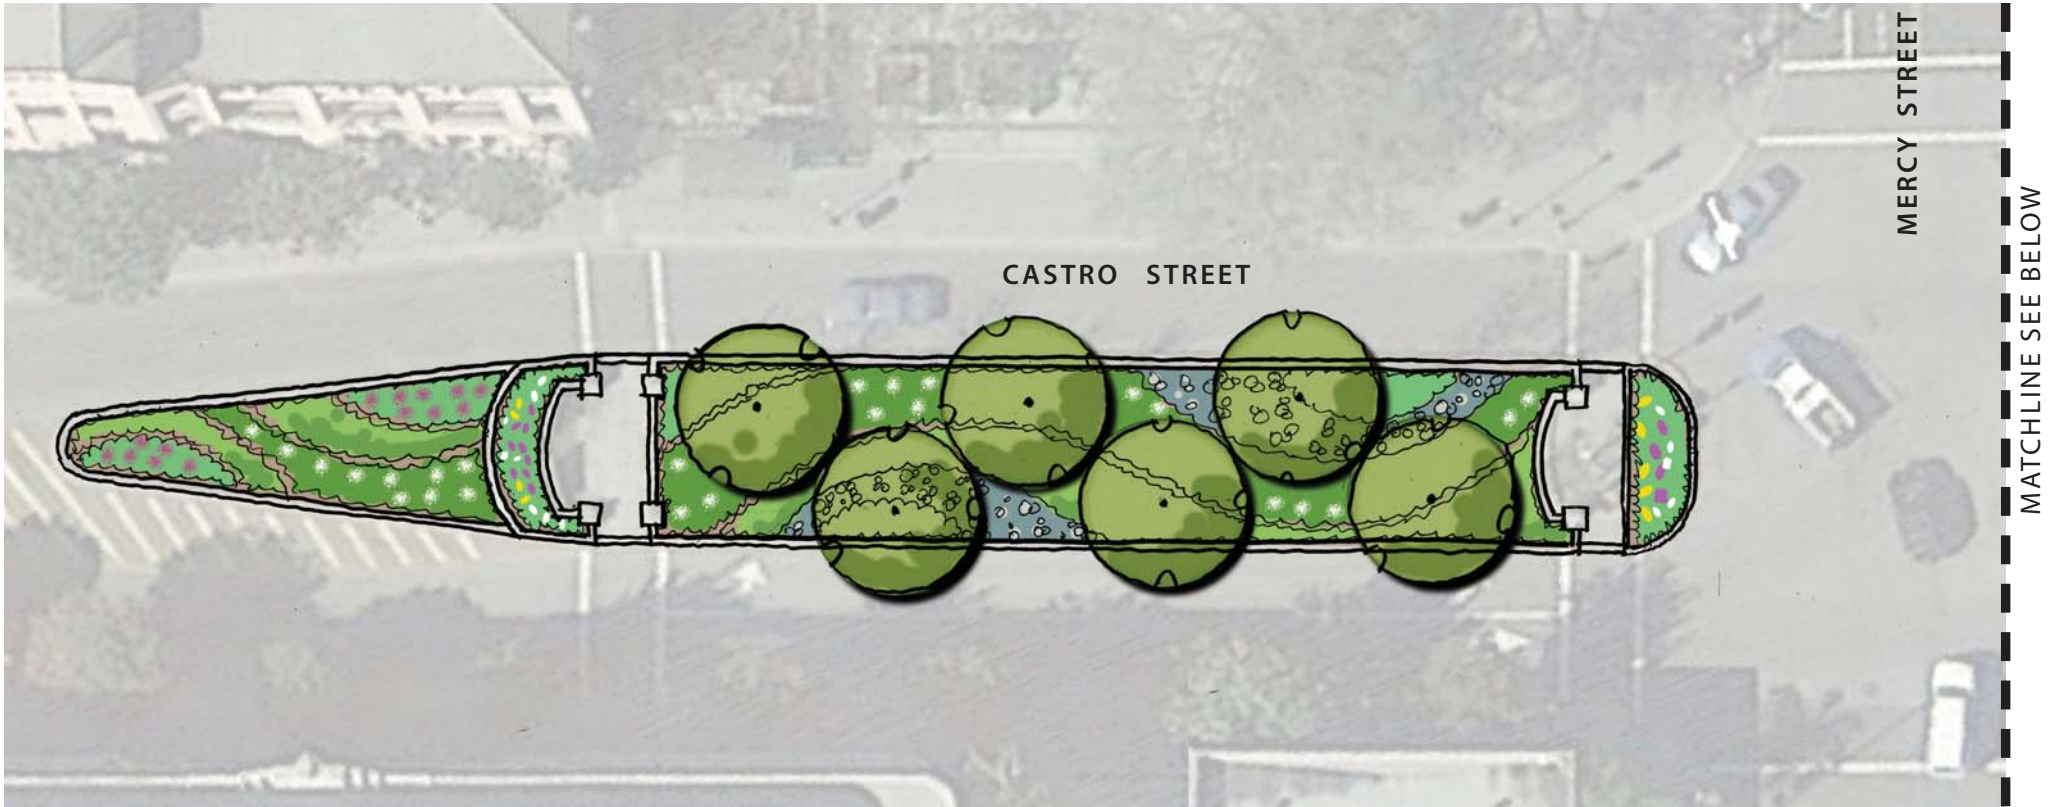

Uplight, typ.


Cobble, typ.

Street tree, typ.

Accent planting, typ.

Existing wall to remain, typ.

Planting band, typ.

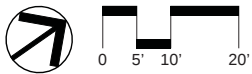

'CONTEMPORARY' CONCEPT Castro Street Medians Mountain View, California

STREET TREE



Strawberry Tree

SHRUBS



Compact Strawberry Tree



California Wild Rose

GROUND COVER



Wild Lilac



Manzanita



Dwarf Red Kangaroo Paw



Orchid Rockrose



Bush Anemone

GRASSES



Berkeley Sedge




Blue Fescue




Tufted Hair Grass



Purple Needle Grass

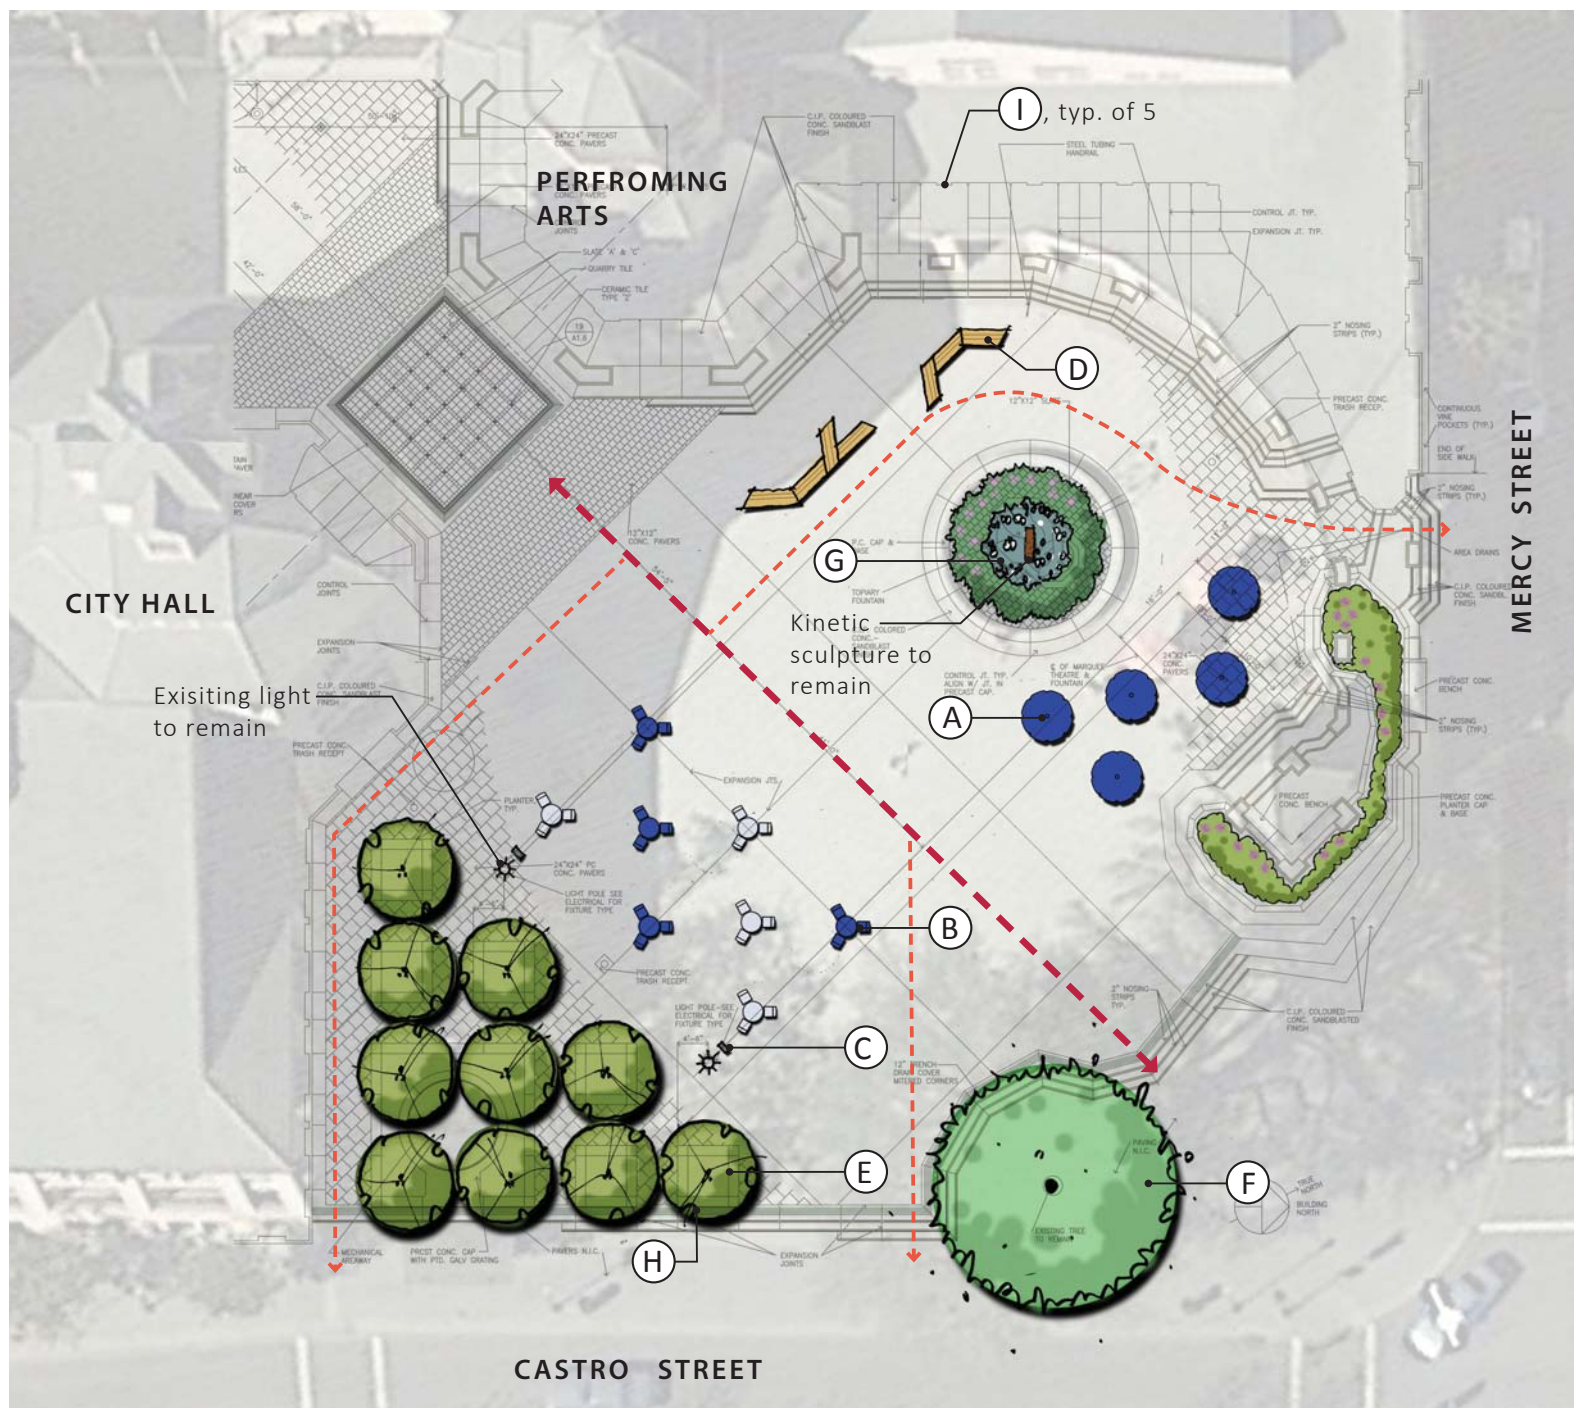

 Primary pedestrian circulation
 Secondary pedestrian circulation

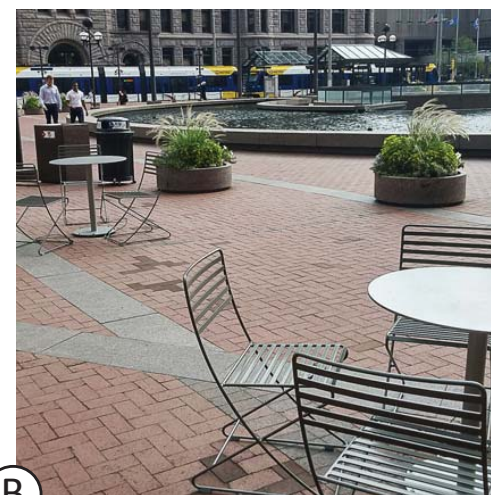


PLAZA CONCEPT PLAN 1

Castro Street Medians

Mountain View, California



← - - - - - → Primary pedestrian circulation
 - - - - - Secondary pedestrian circulation

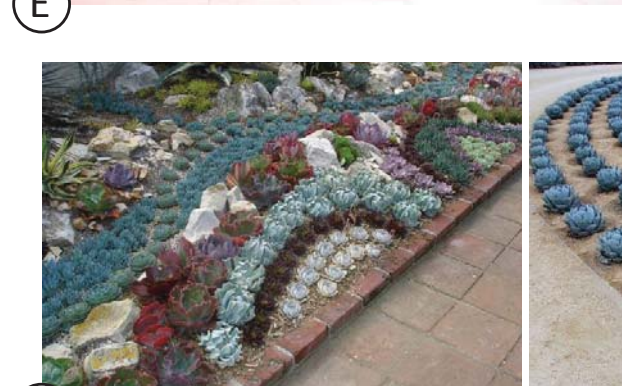

PLAZA CONCEPT PLAN 2 Castro Street Medians Mountain View, California