

ATTACHMENT 1

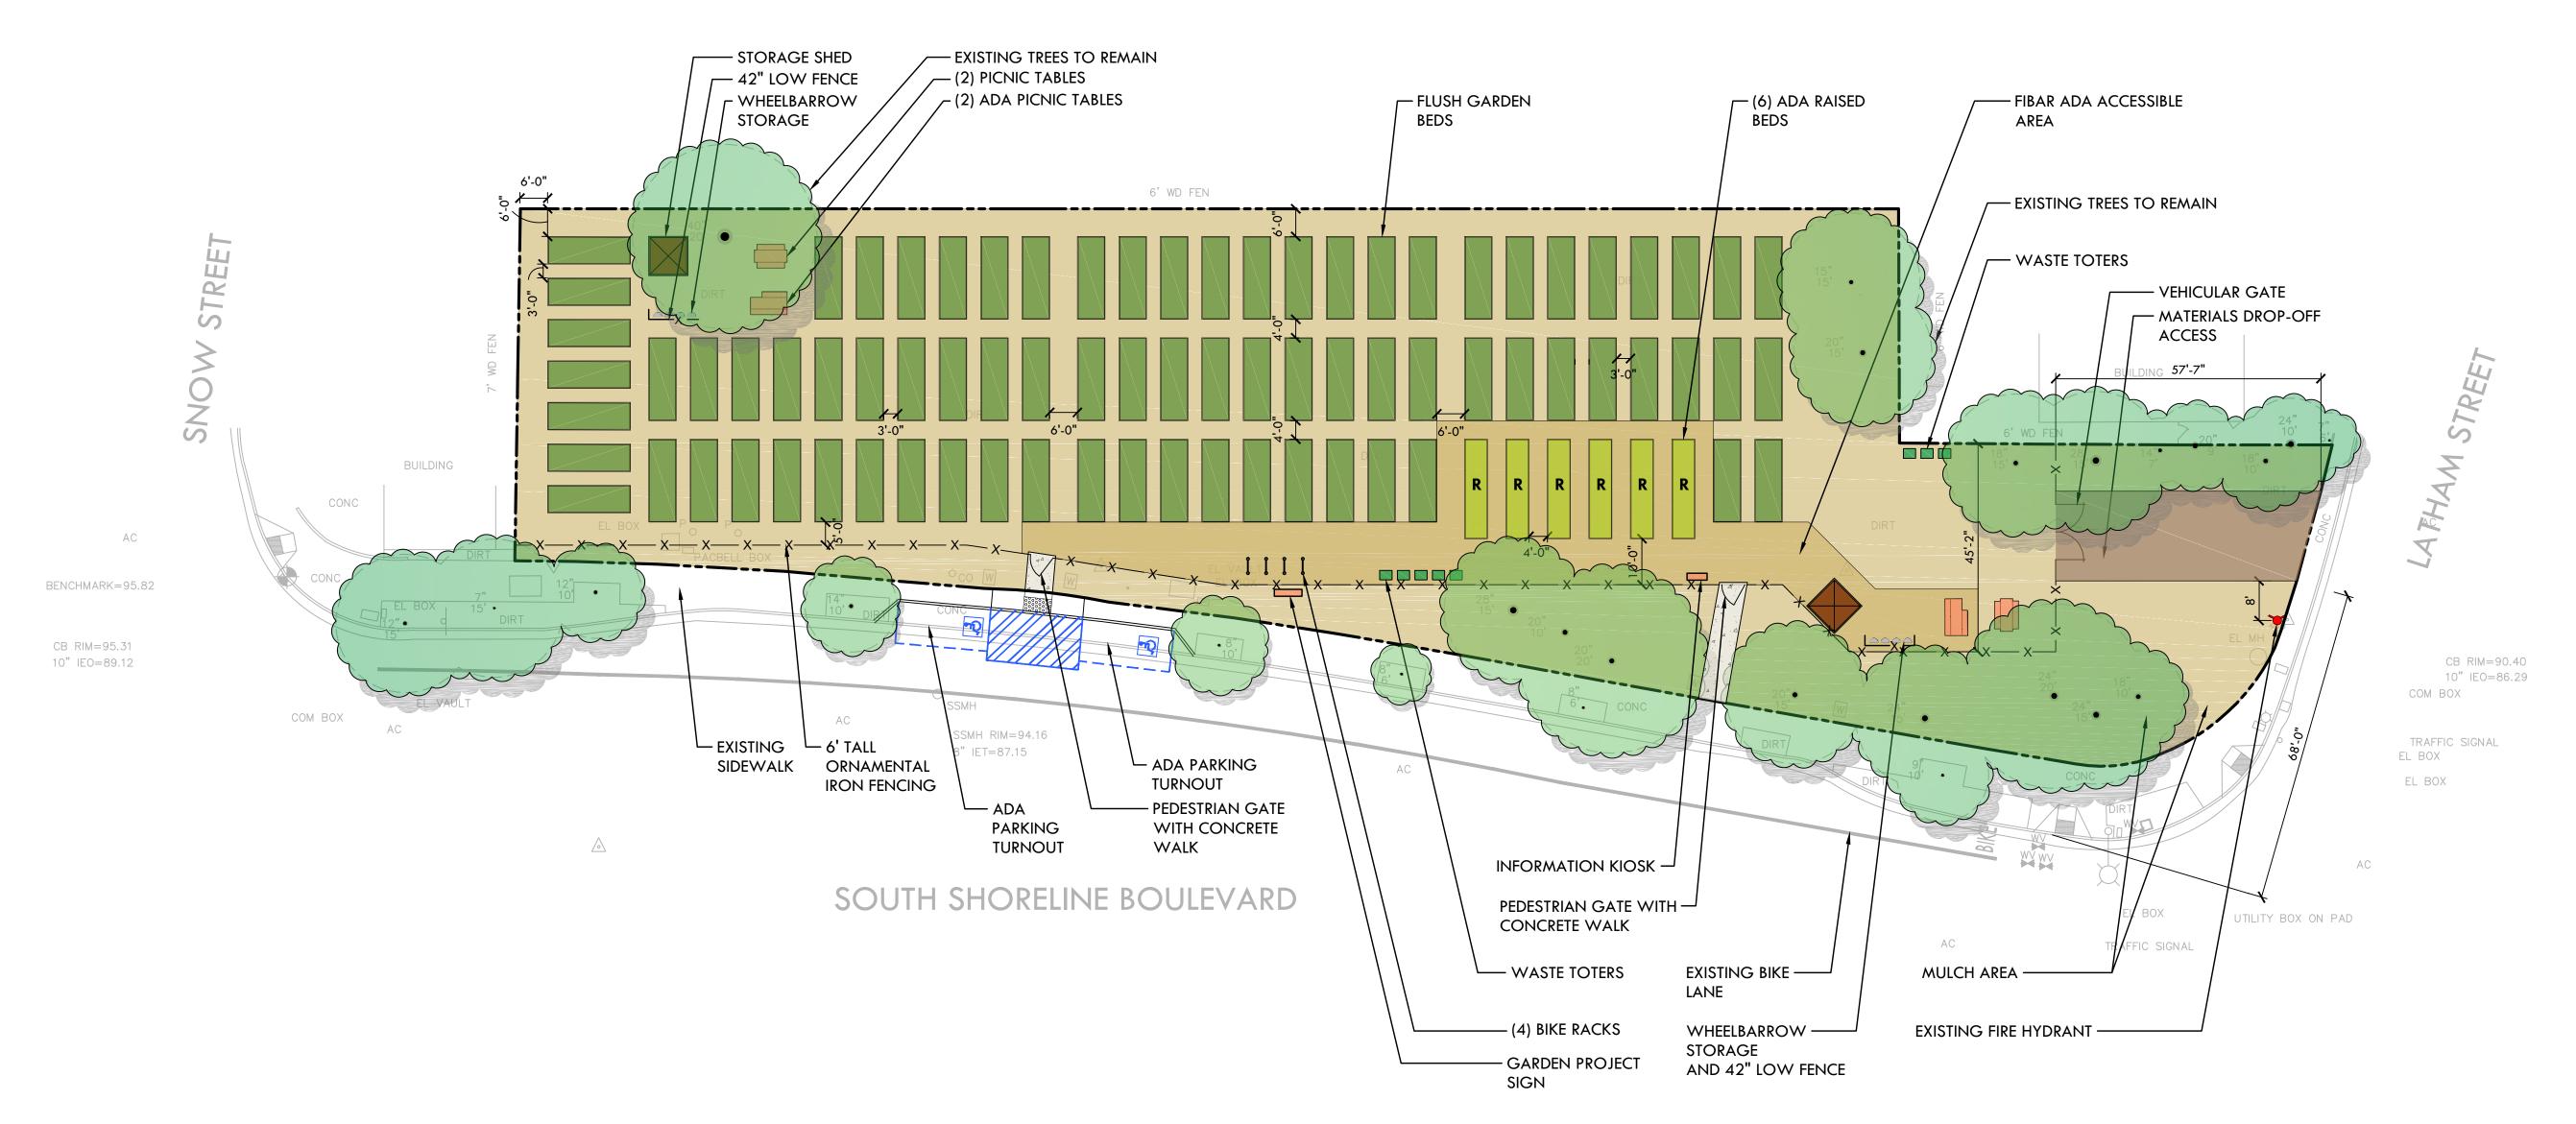


PROJECT DATA		
ITEM	QTY.	DESCRIPTION
GARDEN BED	78	RAISED BED, 6' X 18'
RAISED ADA BED	6	RAISED ADA BED, 5' X 21.6'
PICNIC TABLE	2	7' STANDARD
PICNIC TABLE	2	8' ADA COMPLIANT
BIKE RACK	4	LANDSCAPE FORMS: LOOP RACKS
SITE FENCING	-	6' TALL ORNAMENTAL IRON FENCING
PEDESTRIAN GATE	2	6' TALL X 5' WIDE ORNAMENTAL IRON GATE
VEHICULAR GATE	1	6' TALL X (2) 6' WIDE DOUBLE SWINGING ORNAMENTAL IRON GATES
INFORMATION KIOSK	1	SINGLE PANEL (ADD. ALTERNATE NO.1)
STORAGE SHED	2	PREFABRICATE 8' X 8' WOOD SHED STRUCTURE ON CONCRETE PAD (ADD. ALTERNATE NO.2)
HOSE BIB	42	ONE HOSE BIB FOR EVERY TWO GARDEN BEDS

VICINITY MAP



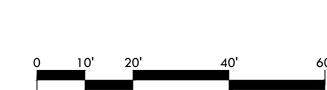

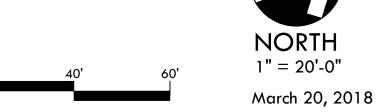

Final Concept Plan Shoreline & Latham Community Garden City of Mountain View Mountain View, CA



LANDSCAPE ARCHITECTURE CIVIL ENGINEERING SPORT PLANNING & DESIGN 2455 The Alameda, Ste. 200 Santa Clara, CA 95050 tel: 408.985.7200 fax: 408.985.7260 www.verdedesigninc.com