


LOT A

PHASE 2
AREA

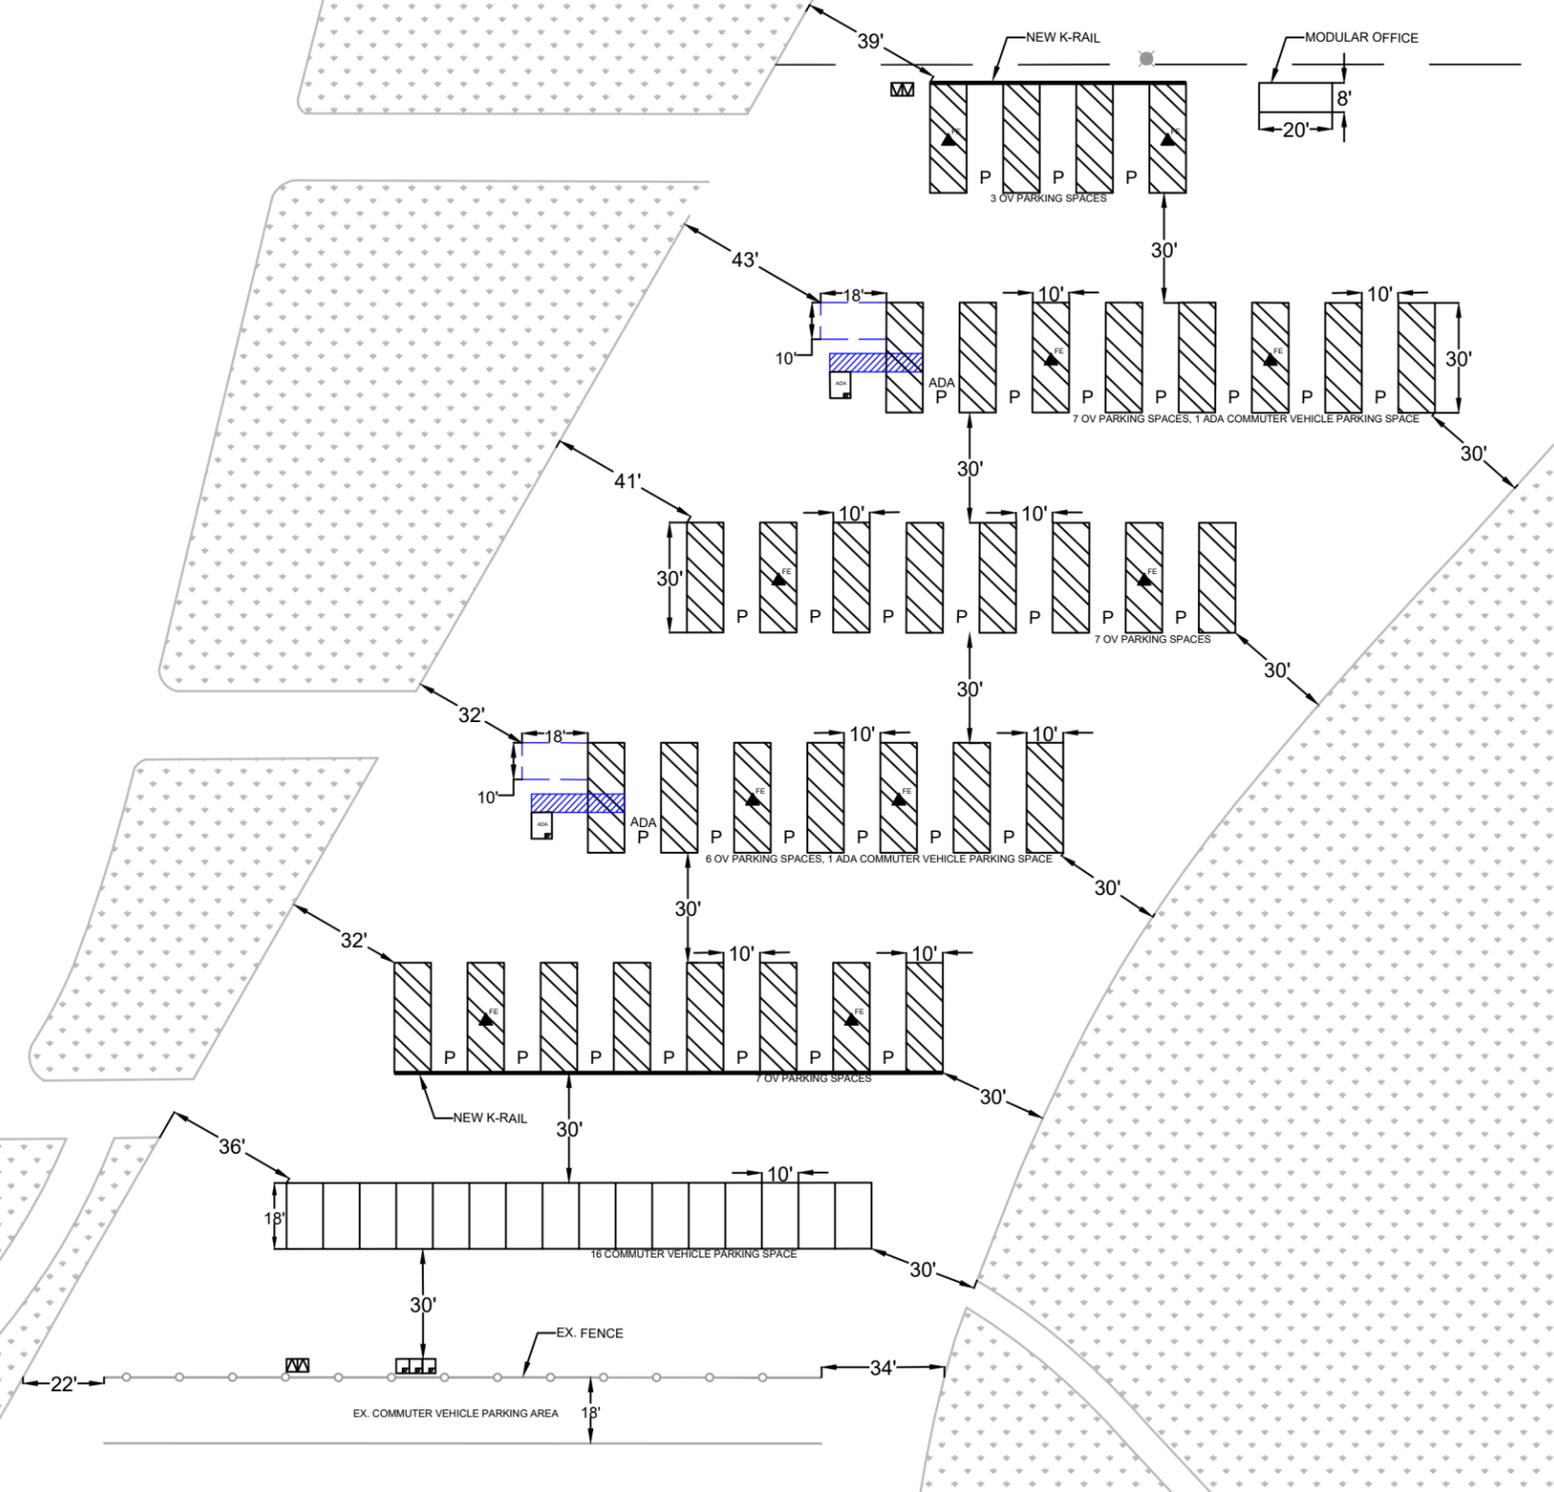

- OV PARKING SPACES = 30
(INCLUDING 2 ADA OV PARKING SPACES)
- COMMUTER VEHICLE PARKING SPACES = 18
(INCLUDING 2 ADA COMMUTER VEHICLE SPACES)
- 3 STANDARD PORTA-POTTIES
- 2 ADA PORTA-POTTIES
- 2 TRASH BINS
- 1 MODULAR OFFICE (8X20)
- 10 FIRE EXTINGUISHERS

NOTE:
DIMENSIONS SHOWN ARE APPROXIMATE
AND BASED ON ASSUMED CURB LINES.
FINAL MEASUREMENTS SHOULD BE
VERIFIED IN THE FIELD.

FINAL

- LEGEND:**
- P NEW OVERSIZED VEHICLE PARKING
 - NEW BUFFER
 - NEW ADA PATH
 - NEW COMMUTER VEHICLE PARKING
 - NEW FIRE EXTINGUISHER
 - NEW ADA PORTA-POTTY
 - NEW PORTA-POTTY
 - NEW TRASH BIN



CITY OF MOUNTAIN VIEW, CALIFORNIA
PUBLIC WORKS DEPARTMENT
500 CASTRO STREET, MOUNTAIN VIEW, CA 94041

SAFE PARKING PROJECT
EXPANDED SHORELINE BLVD & CRITTENDEN LN PARKING LOT
PHASE 1

DESIGNED BY: DG/NM	SCALE: NTS	DATE: 02/24/2026	SHEET: 01 OF 01
DRAWN BY: NM			