


LOT A

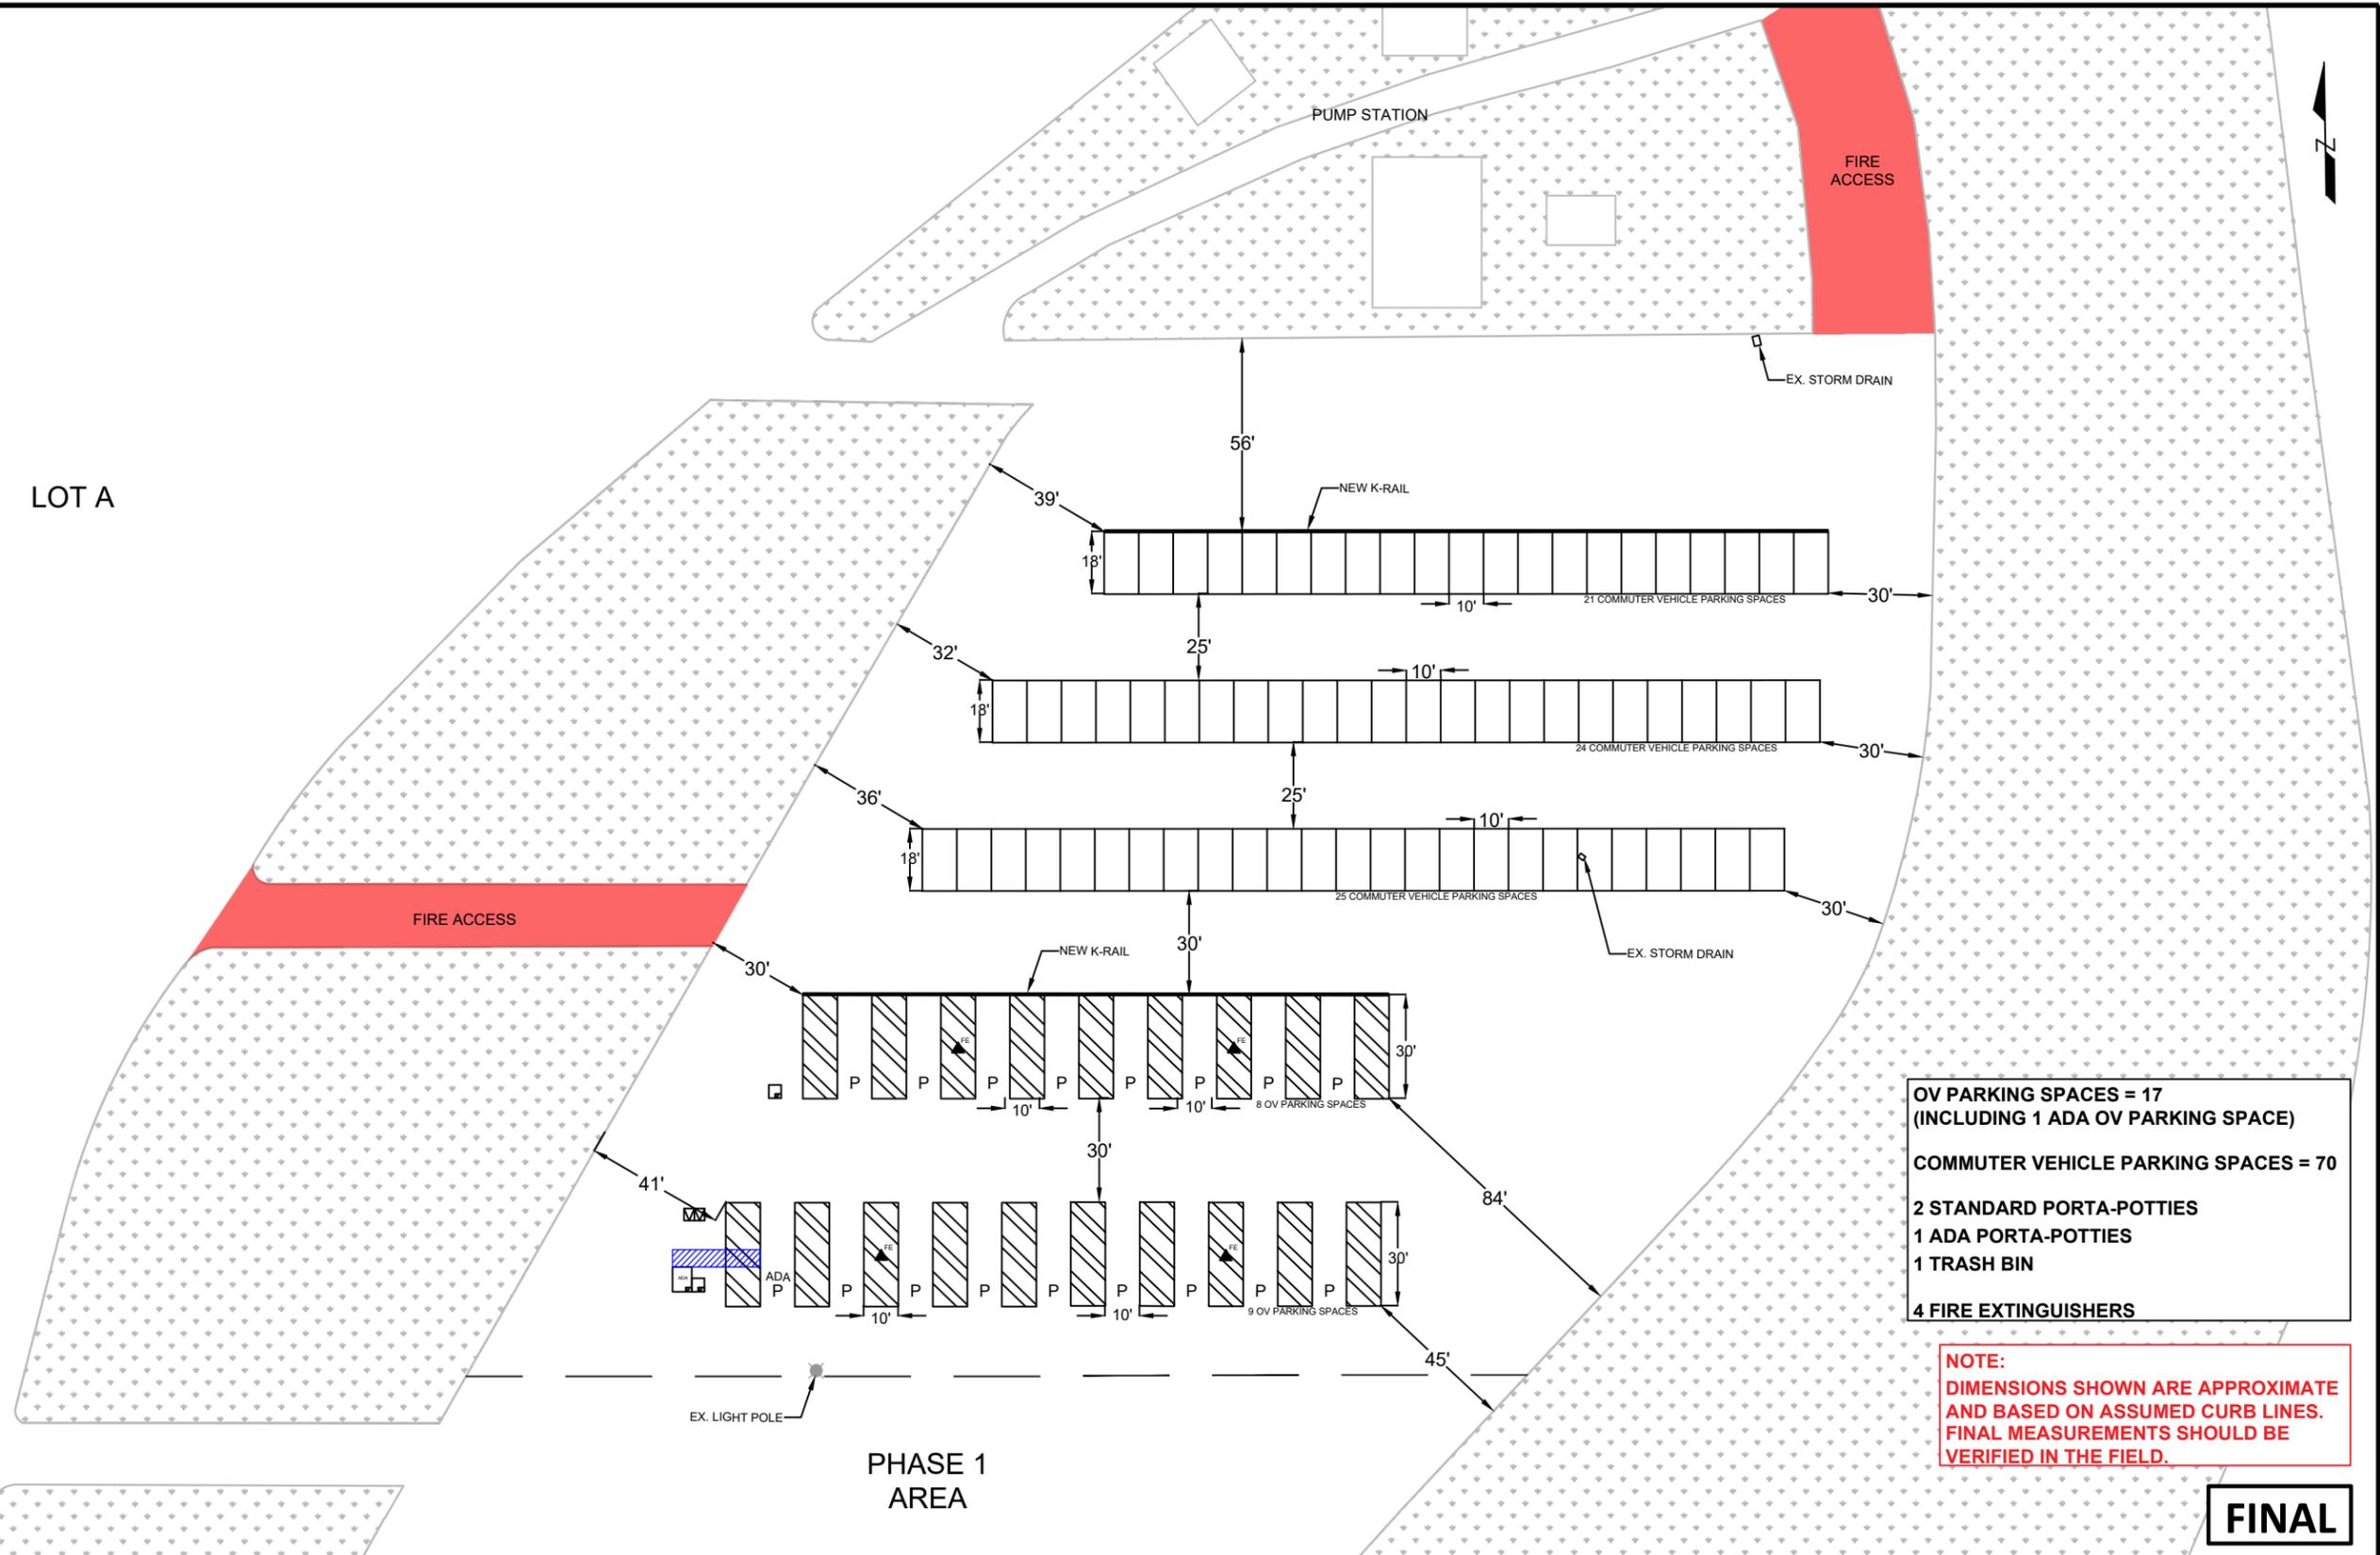

OV PARKING SPACES = 17
 (INCLUDING 1 ADA OV PARKING SPACE)

COMMUTER VEHICLE PARKING SPACES = 70

2 STANDARD PORTA-POTTIES
1 ADA PORTA-POTTIES
1 TRASH BIN
4 FIRE EXTINGUISHERS

NOTE:
 DIMENSIONS SHOWN ARE APPROXIMATE
 AND BASED ON ASSUMED CURB LINES.
 FINAL MEASUREMENTS SHOULD BE
 VERIFIED IN THE FIELD.

FINAL

PHASE 1
 AREA

- LEGEND:**
- P NEW OVERSIZED VEHICLE PARKING
 - NEW BUFFER
 - NEW ADA PATH
 - NEW COMMUTER VEHICLE PARKING
 - NEW FIRE EXTINGUISHER
 - NEW ADA PORTA-POTTY
 - NEW PORTA-POTTY
 - NEW TRASH BIN



CITY OF MOUNTAIN VIEW, CALIFORNIA
 PUBLIC WORKS DEPARTMENT
 500 CASTRO STREET, MOUNTAIN VIEW, CA 94041

SAFE PARKING PROJECT
 EXPANDED SHORELINE BLVD & CRITTENDEN LN PARKING LOT
 PHASE 2

DESIGNED BY: DG/NM	SCALE: NTS	DATE: 02/24/2026	SHEET: 01 OF 01
DRAWN BY: NM			