
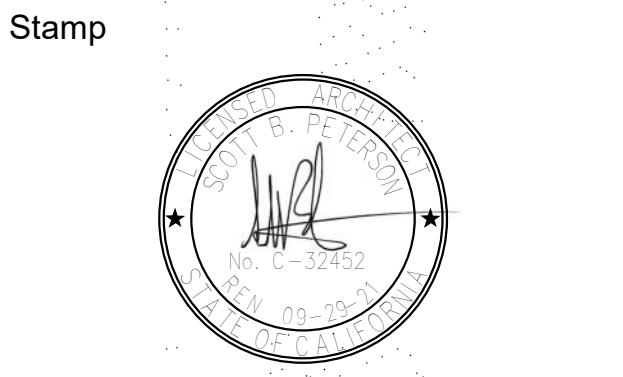
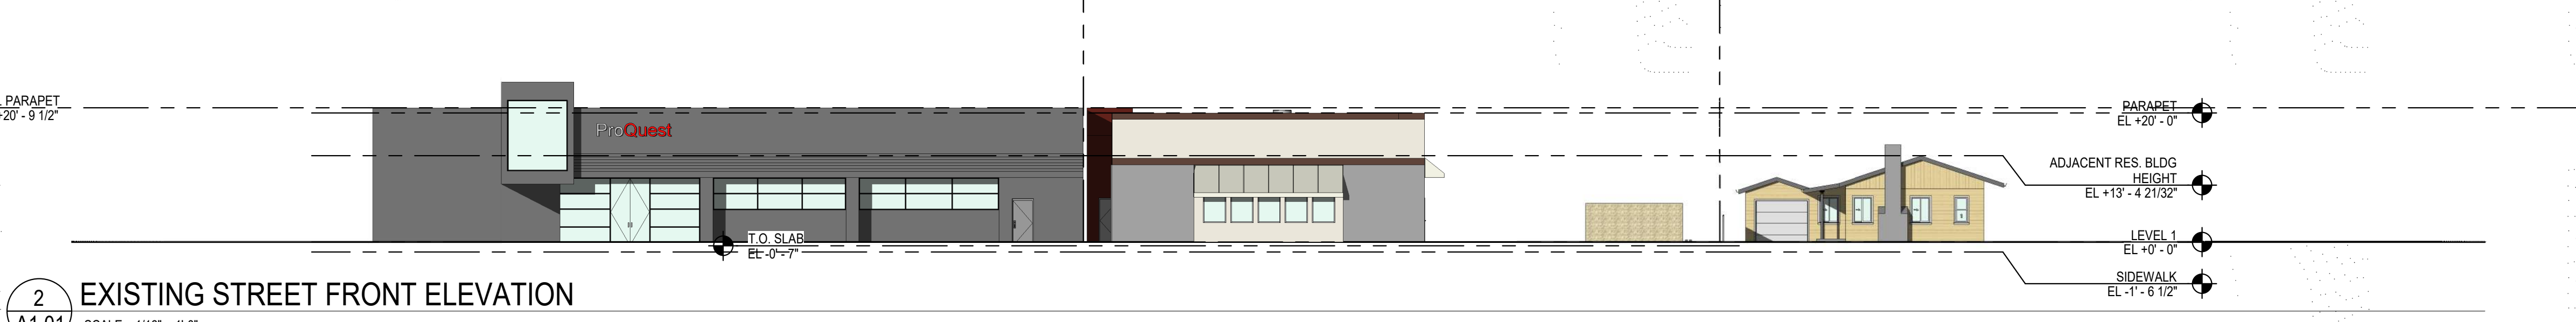
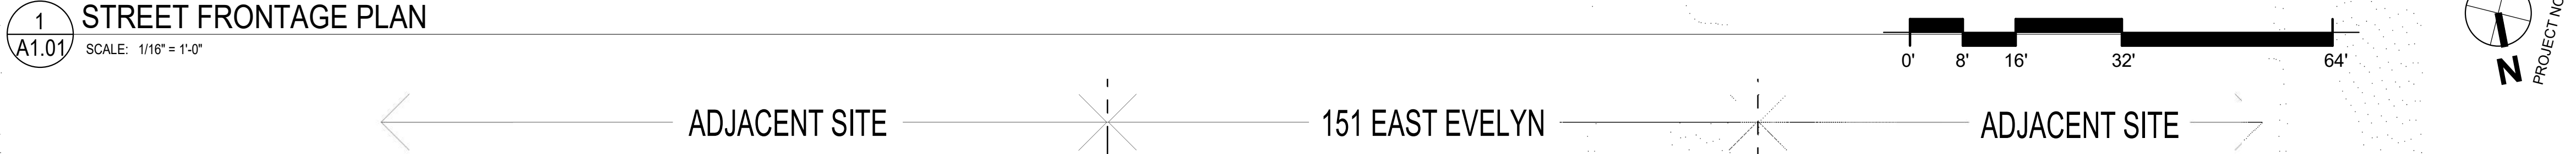


1/30/2023 2:05:08 PM


BIM_360://PILAR - MOUNTAIN VIEW/151 E Evelyn.rvt

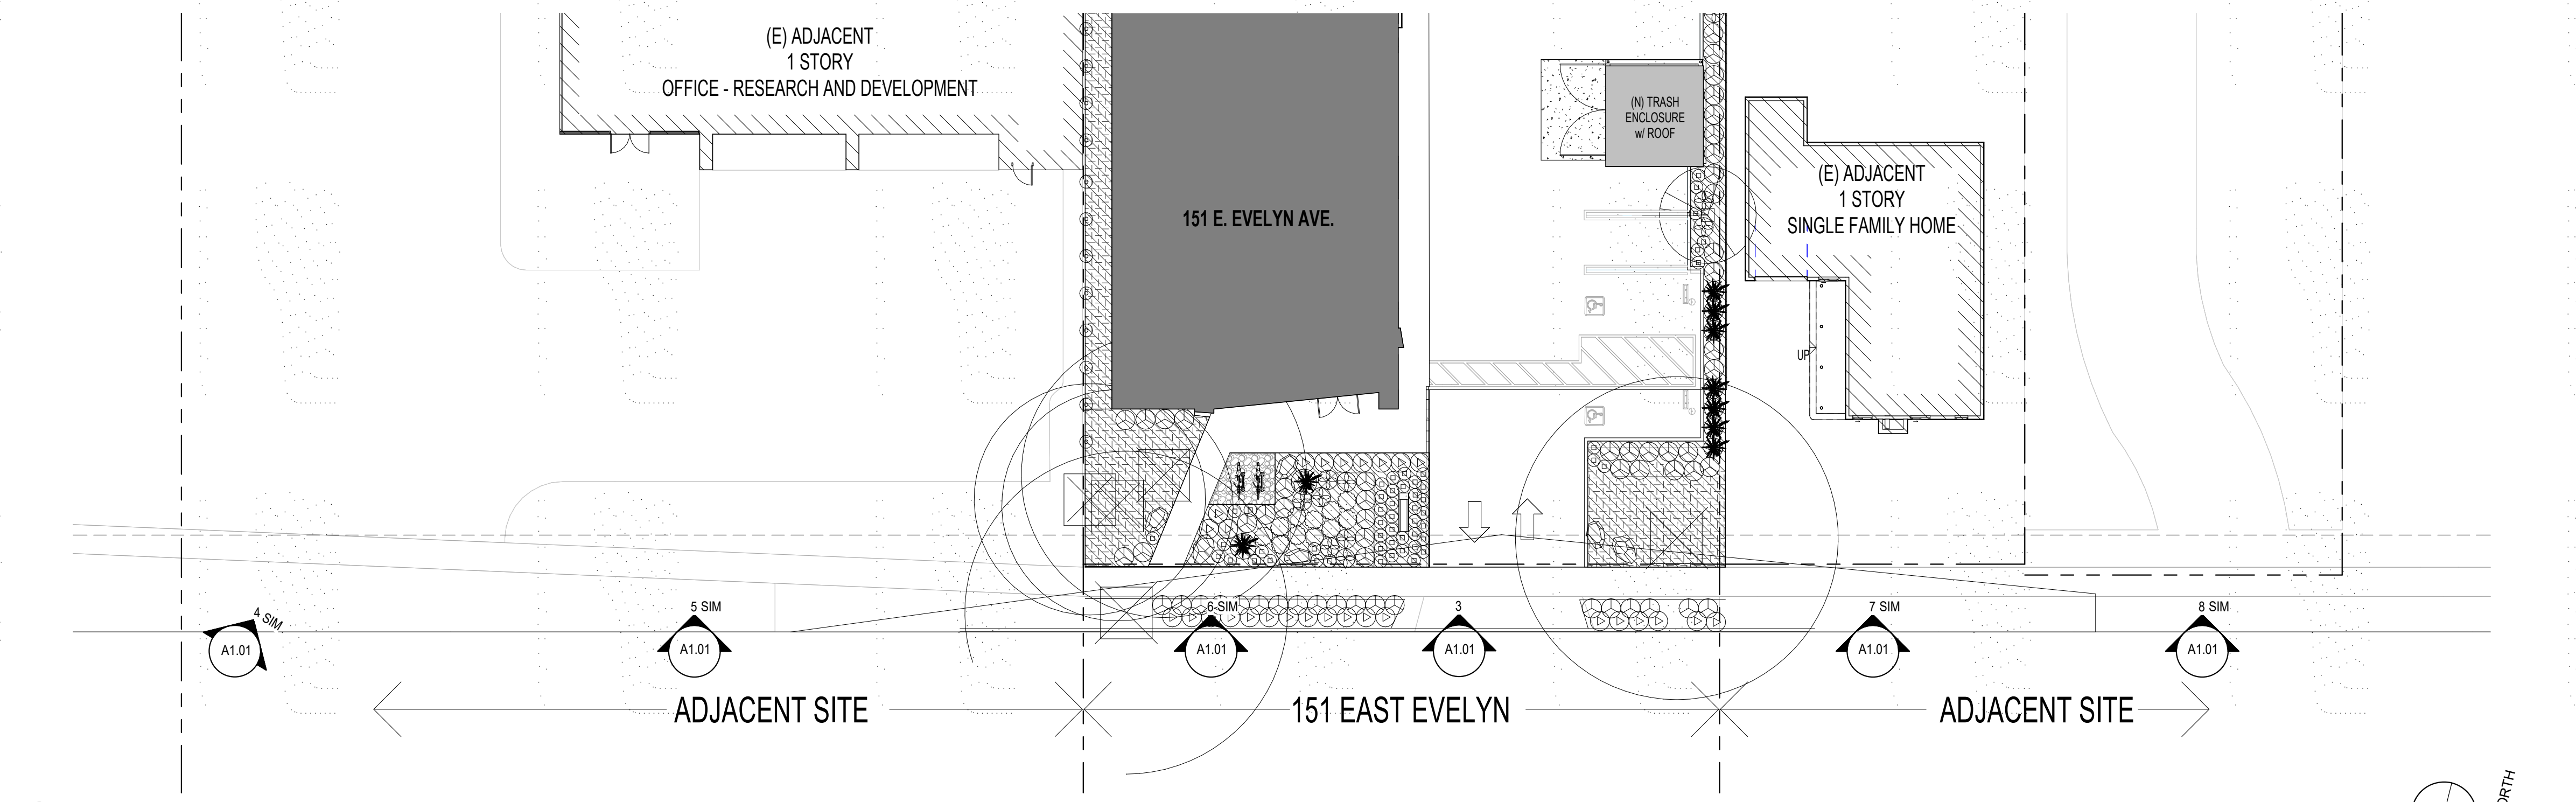


No.	Date	Description
B	12/11/2020	C.U.P. RESUBMITTAL 2

No.	Date	Description

Owner
**CYPRESS 145,
LLC**

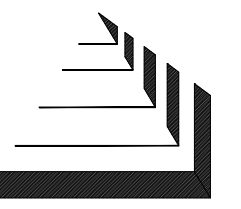Consultant

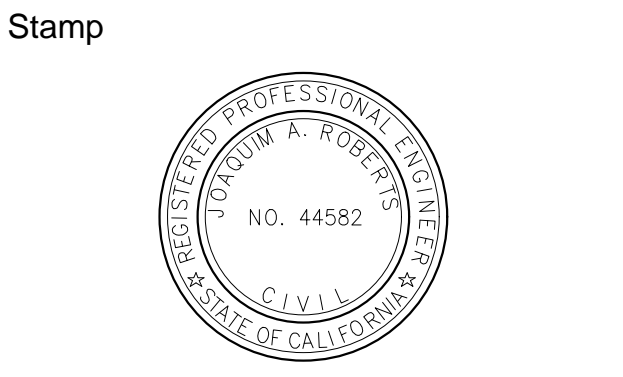HOBBACH-LEWIN, INC.
STRUCTURAL & CIVIL ENGINEERS
250 Sheridan Avenue, Suite 150
Palo Alto, CA 94306
(650) 617-5930, Fax (650) 617-5932



Project Name
151 E. Evelyn

Printing	Date
CONDITIONAL USE PERMIT	09/06/2019
PLAN CHECK #1 RESPONSE	10/19/2020
PLAN CHECK #2 RESPONSE	01/22/2021
PLAN CHECK #3 RESPONSE	03/12/2021


Scale
AS SHOWN

Drawn by
MM, VAB

INDE Job Number
[edit project number here]

Sheet Title
**SITE AND PARKING
PLAN**

Sheet Number
C3.0

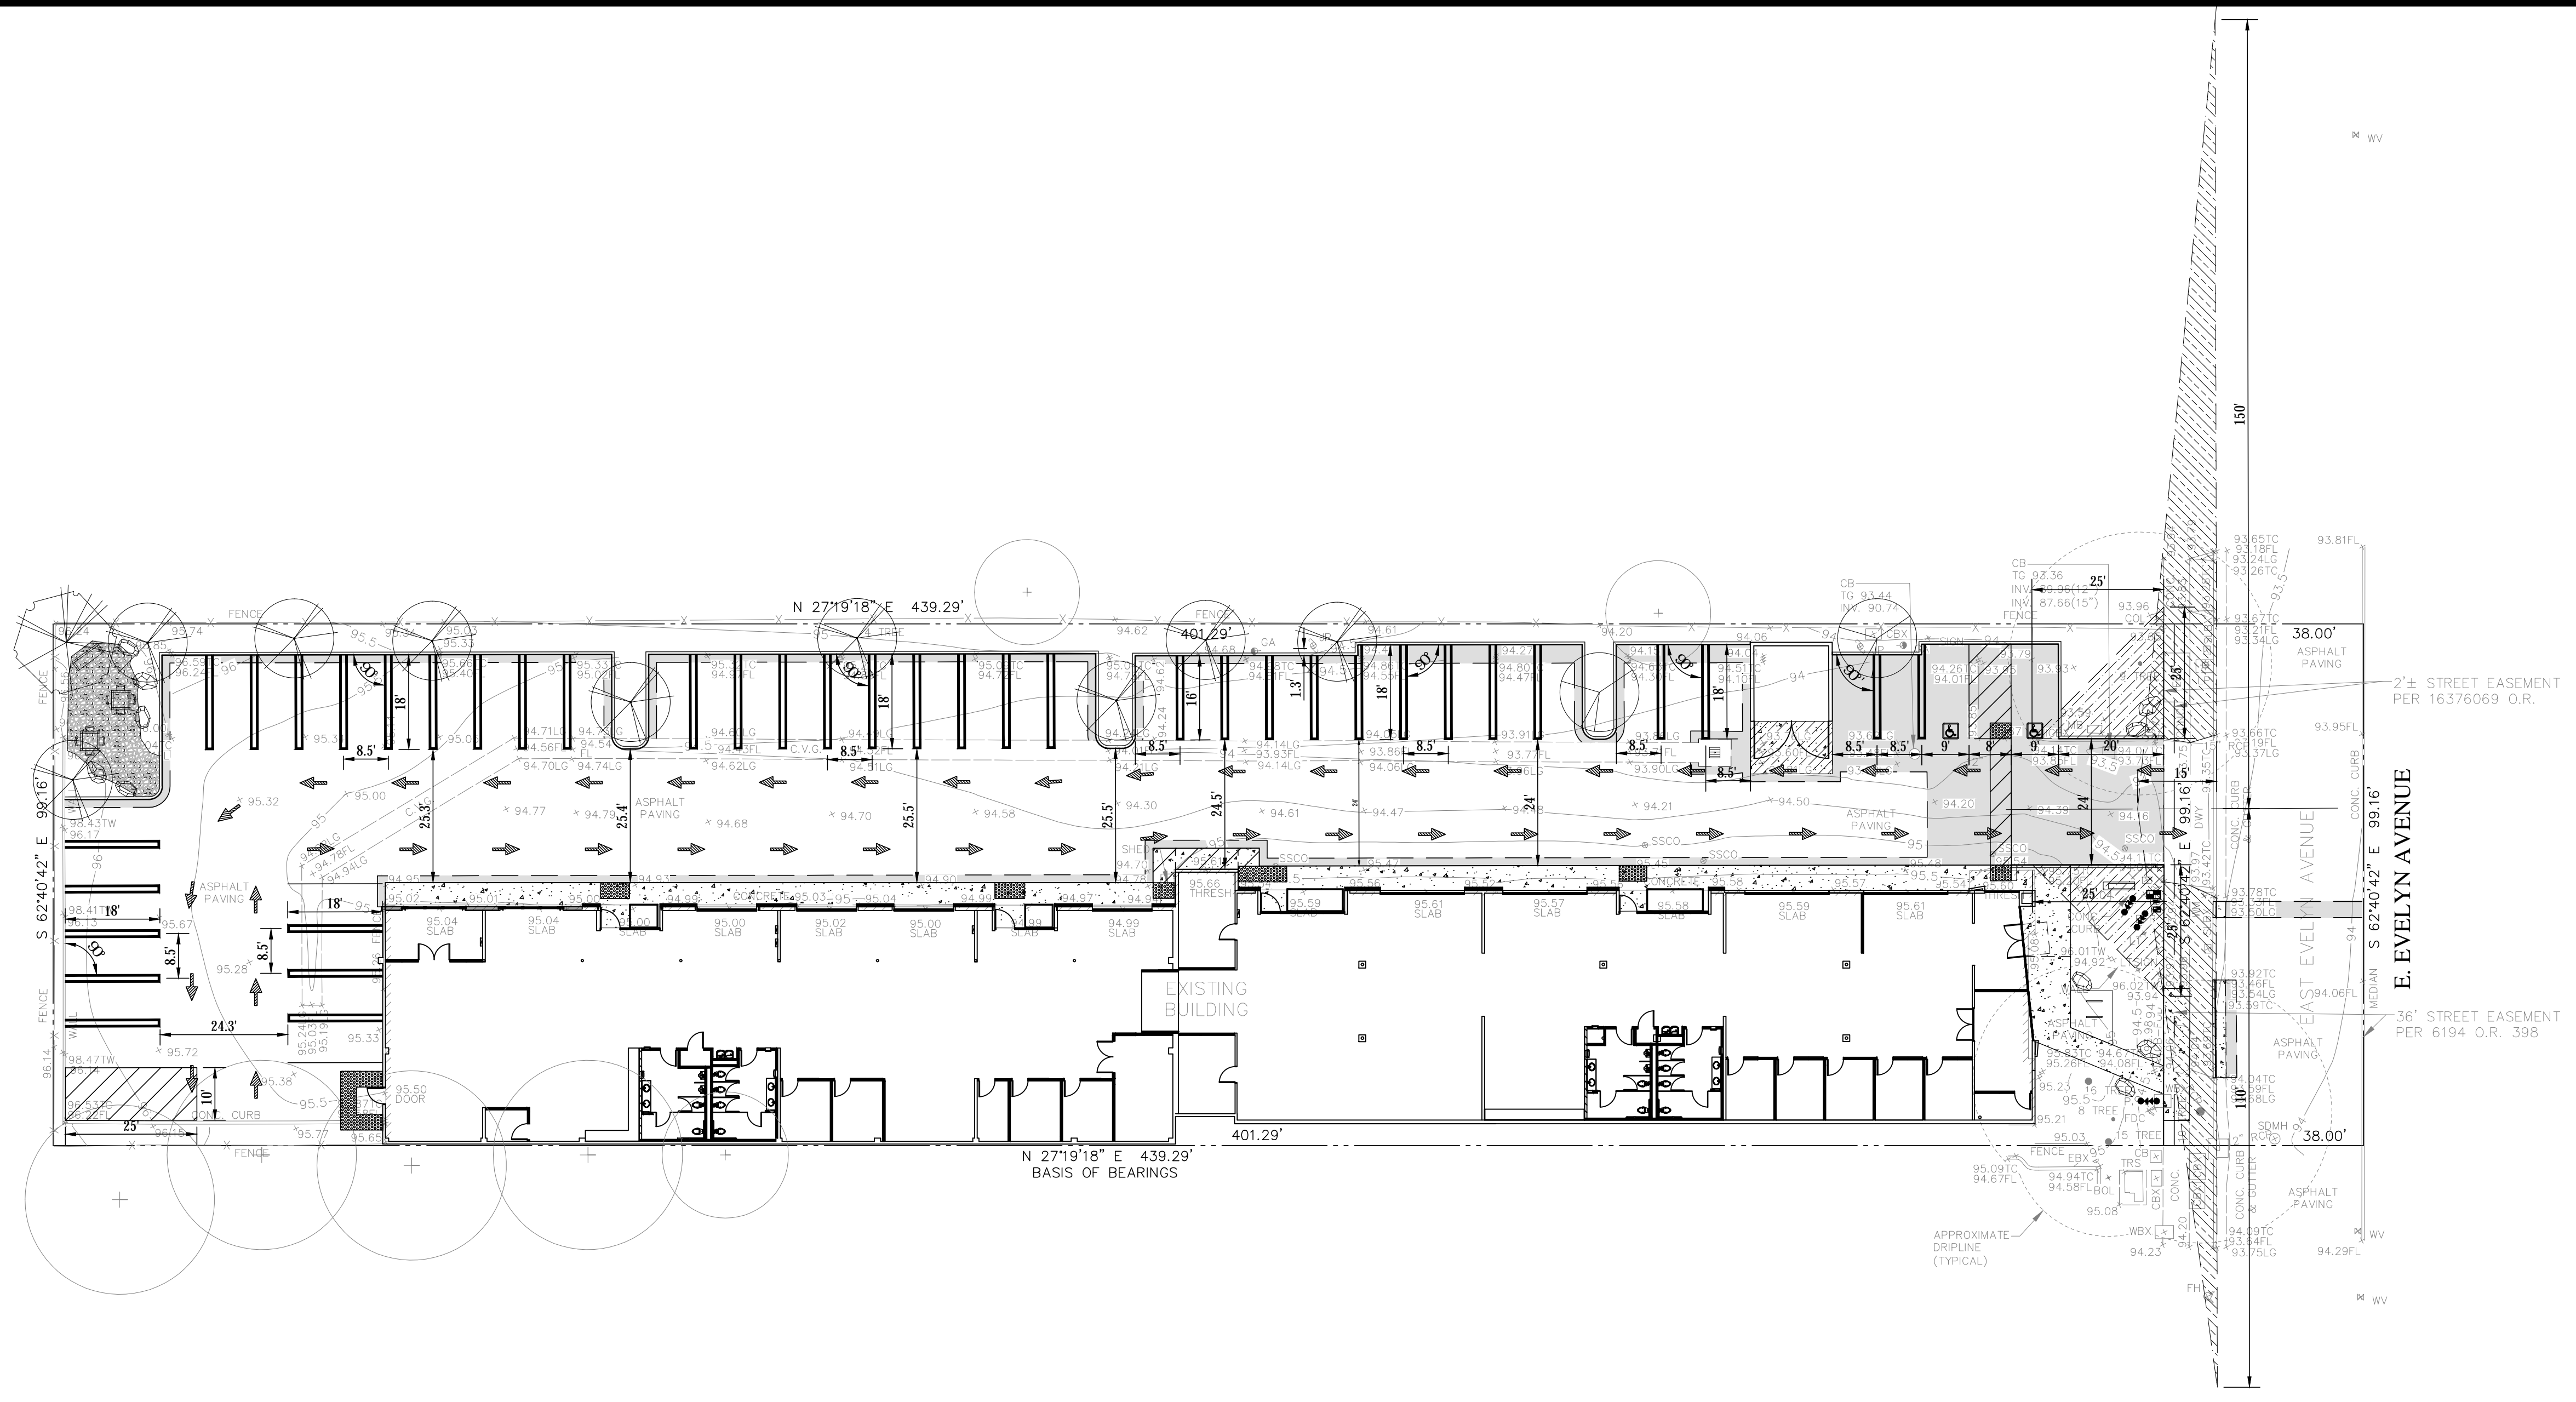

LEGEND

- XXXX GRADE ELEVATION
- X% SLOPE AND DIRECTION
- [Symbol] CONCRETE: 5" CONCRETE W/ #4 @ 12" O.C. E.W. OVER 4" CLASS 2 BASEROCK COMPACTED TO 95% R.C. OVER NATIVE SOILS COMPACTED TO 90% R.C.
- [Symbol] AC PAVEMENT: 3" AC PAVEMENT OVER 12" CLASS 2 BASEROCK COMPACTED TO 95% R.C. OVER 90% R.C. COMPACTED NATIVE SOILS; OR DEEP LIFT.
- [Symbol] VEHICULAR CONCRETE: 6" CONCRETE W/ #4 @ 12" O.C. E.W. OVER 6" CLASS 2 BASEROCK COMPACTED TO 95% R.C. OVER NATIVE SOILS COMPACTED TO 90% R.C.
- [Symbol] GRANITECRETE PAVING: SEE LANDSCAPE DRAWINGS
- [Symbol] VEHICULAR TRIANGLE OF SAFETY
- [Symbol] PEDESTRIAN TRIANGLE OF SAFETY
- [Symbol] TRUNCATED DOMES
- [Symbol] DIRECTION OF TRAFFIC FLOW
- [Symbol] NEW TREE: SEE LANDSCAPE ARCHITECTURAL DRAWINGS

