

MATCHLINE STA 4+00, SEE SHEET 2



1672 MIRAMONTE AVE  
YOUNEKIAN  
189-05-024

1666 MIRAMONTE AVE  
KIZER  
189-05-023

1660 MIRAMONTE AVE  
STRAW & KIMIYO  
189-05-022


1654 MIRAMONTE AVE  
MENG & WANG  
189-05-021

1658 MIRAMONTE AVE  
HAMMER  
189-05-020

1642 MIRAMONTE AVE  
FOX  
189-05-019

MATCHLINE STA 4+00, SEE SHEET 1

MATCHLINE STA 8+90, SEE SHEET 3

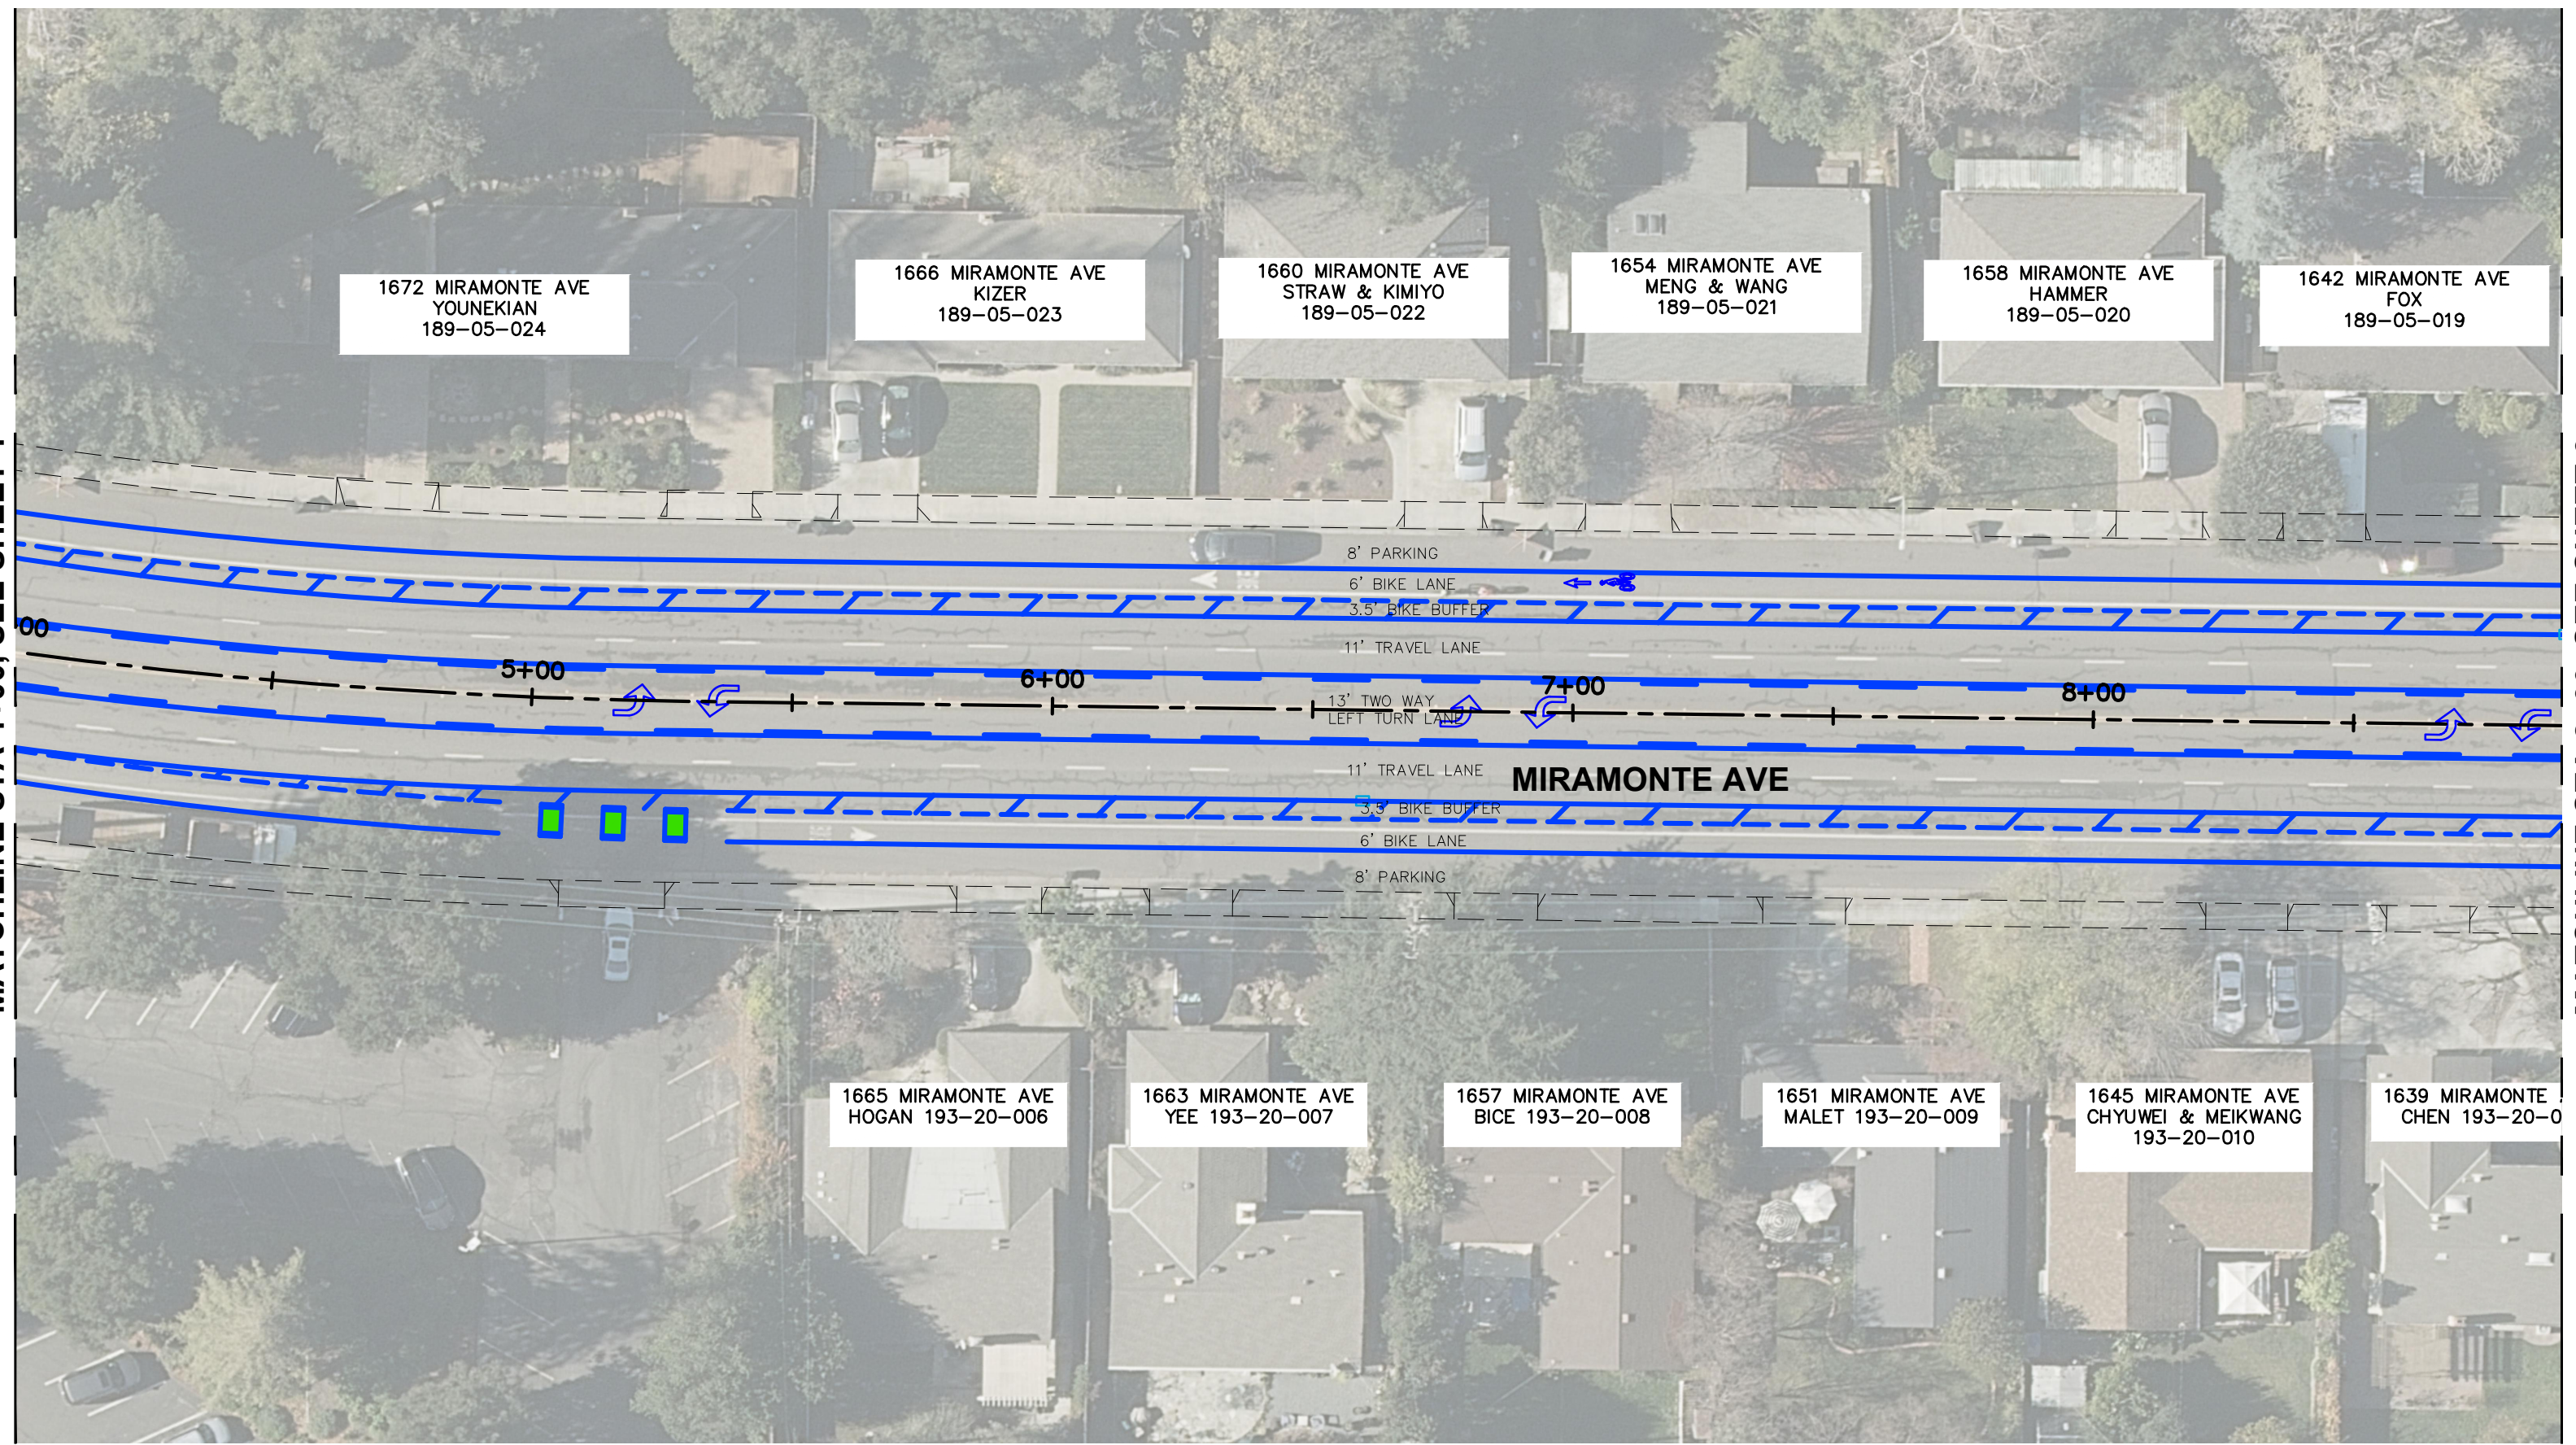

1665 MIRAMONTE AVE  
HOGAN 193-20-006

1663 MIRAMONTE AVE  
YEE 193-20-007

1657 MIRAMONTE AVE  
BICE 193-20-008

1651 MIRAMONTE AVE  
MALET 193-20-009

1645 MIRAMONTE AVE  
CHYUWEI & MEIKWANG  
193-20-010

1639 MIRAMONTE AVE  
CHEN 193-20-011

# MIRAMONTE AVENUE IMPROVEMENTS, PROJECT 20-01

SCALE: 1"=30'




925 • 685 • 4569      bellecci.com

SHEET  
2 of 6



MATCHLINE STA 8+90, SEE SHEET 2


MATCHLINE 13+79, SEE SHEET 4

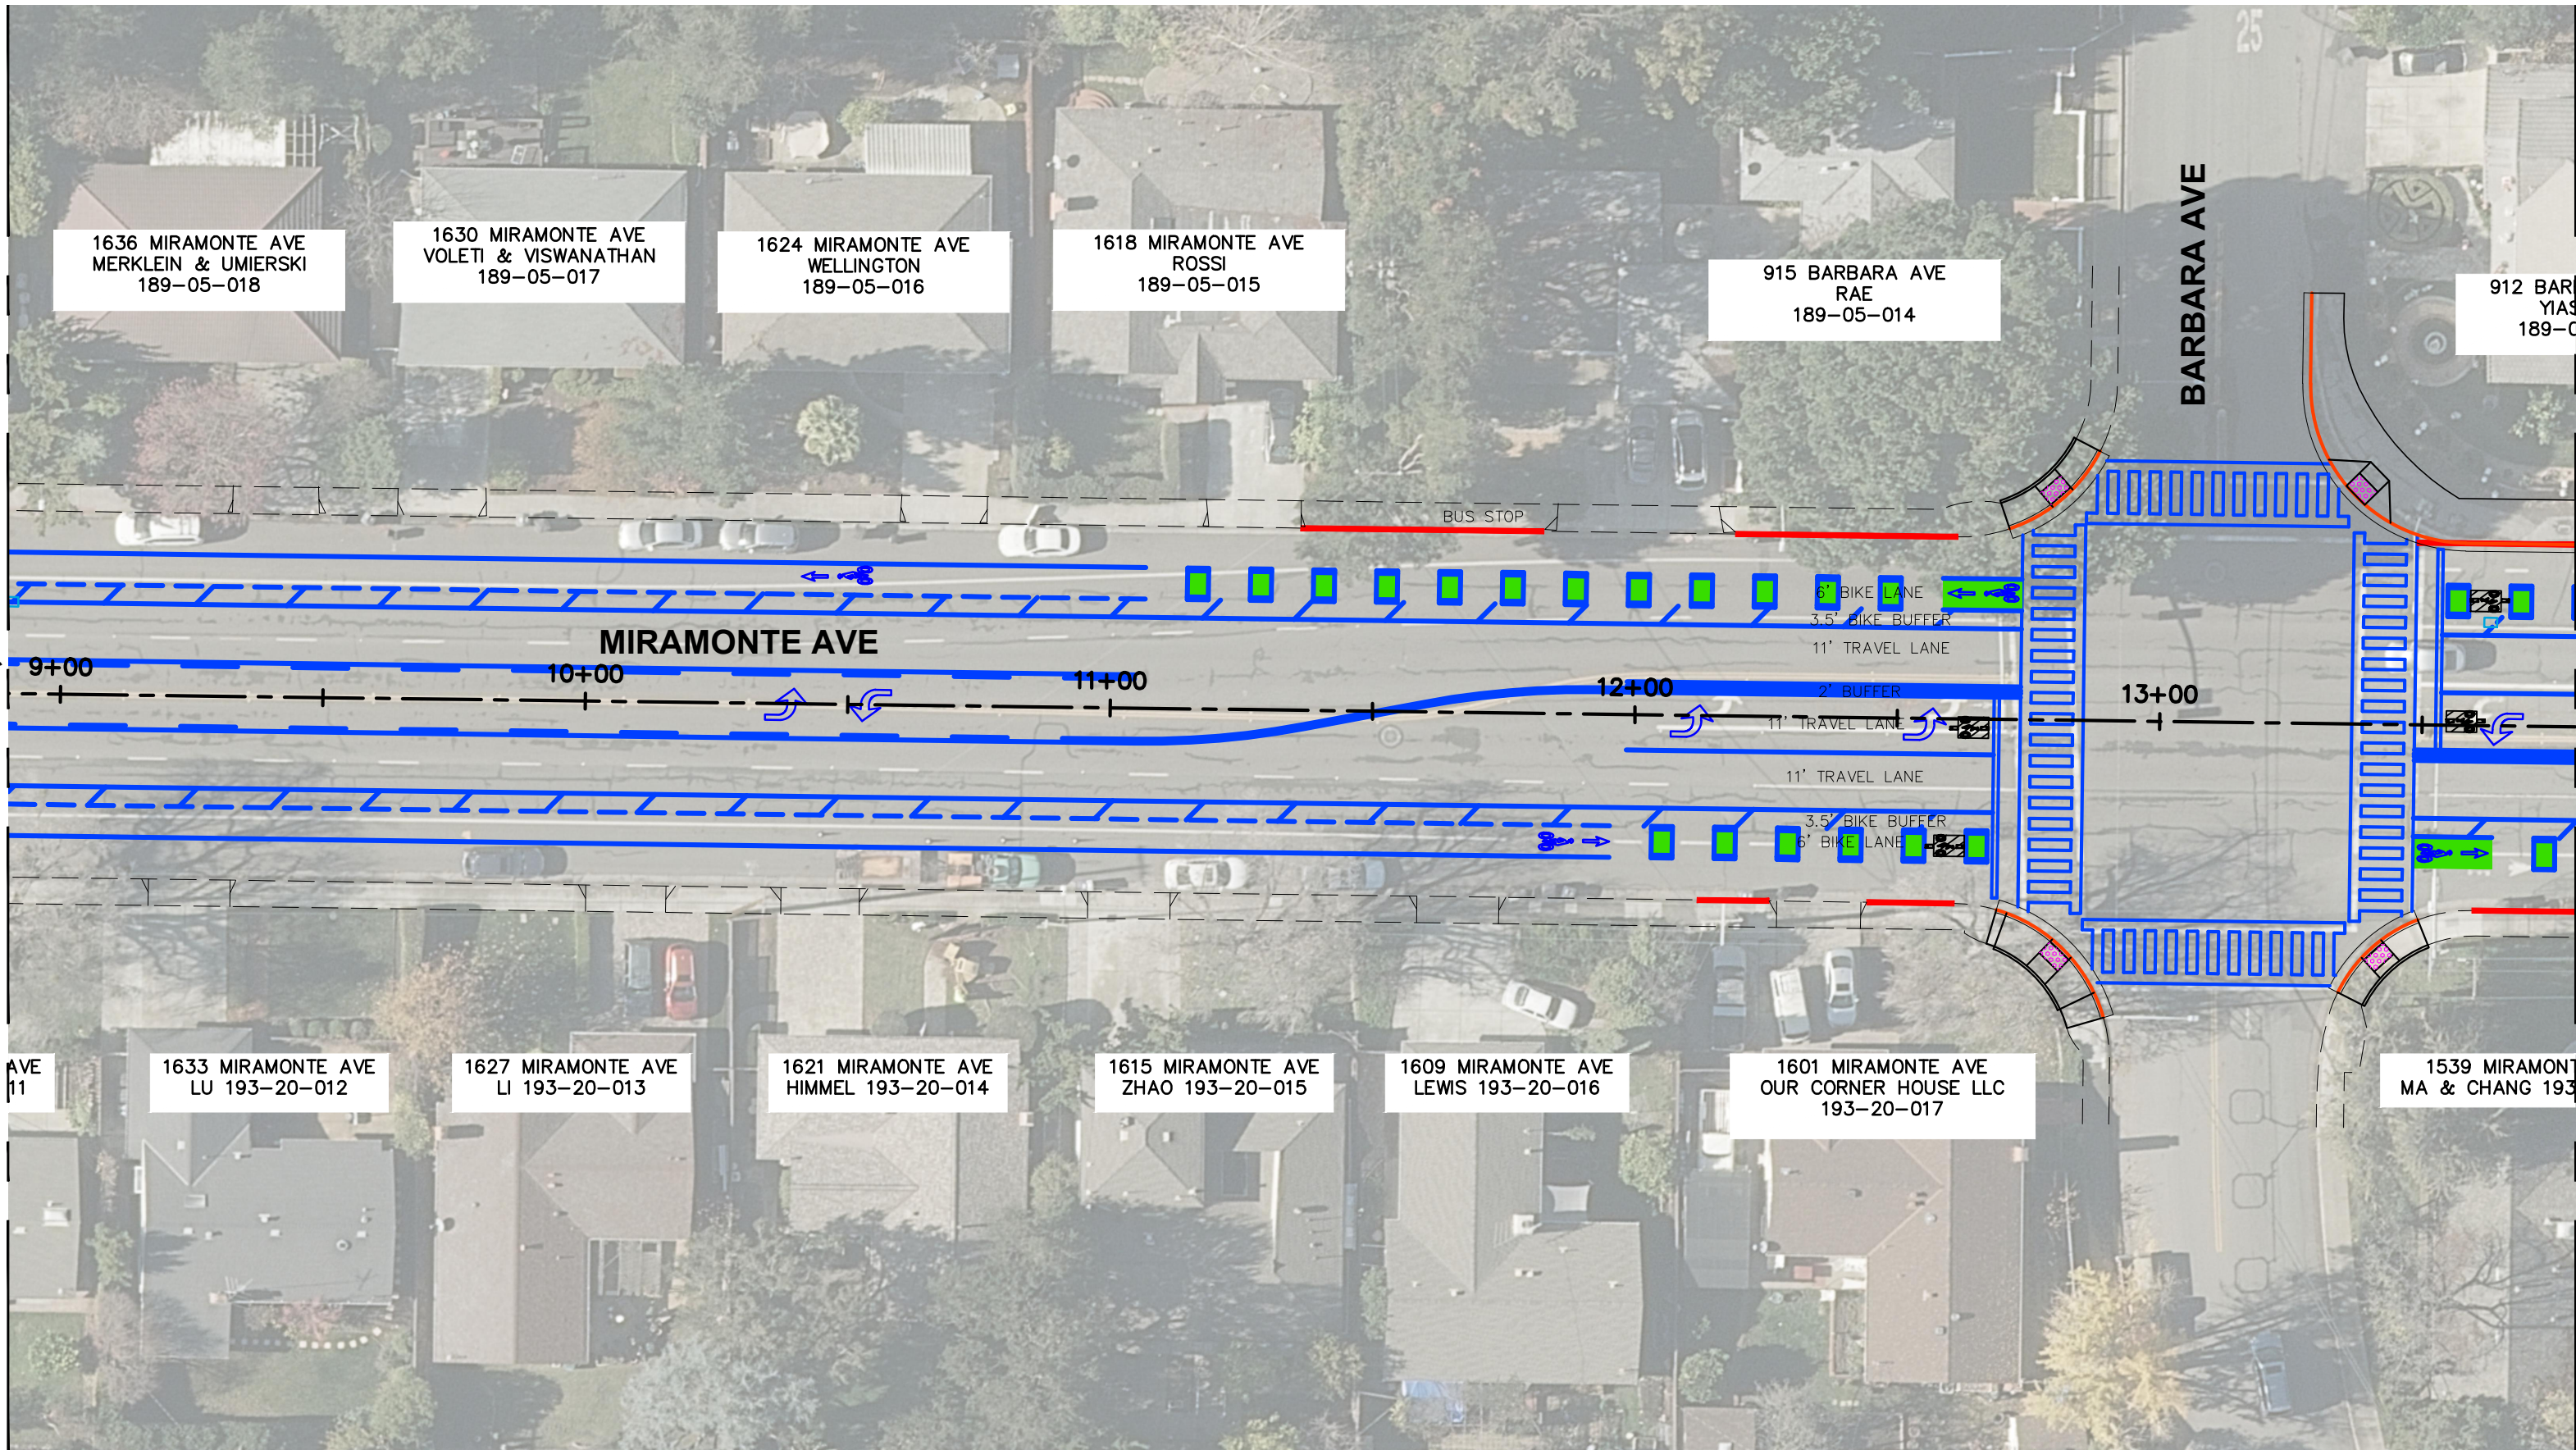



MATCHLINE STA 13+79, SEE SHEET 3

MATCHLINE 18+68, SEE SHEET 5

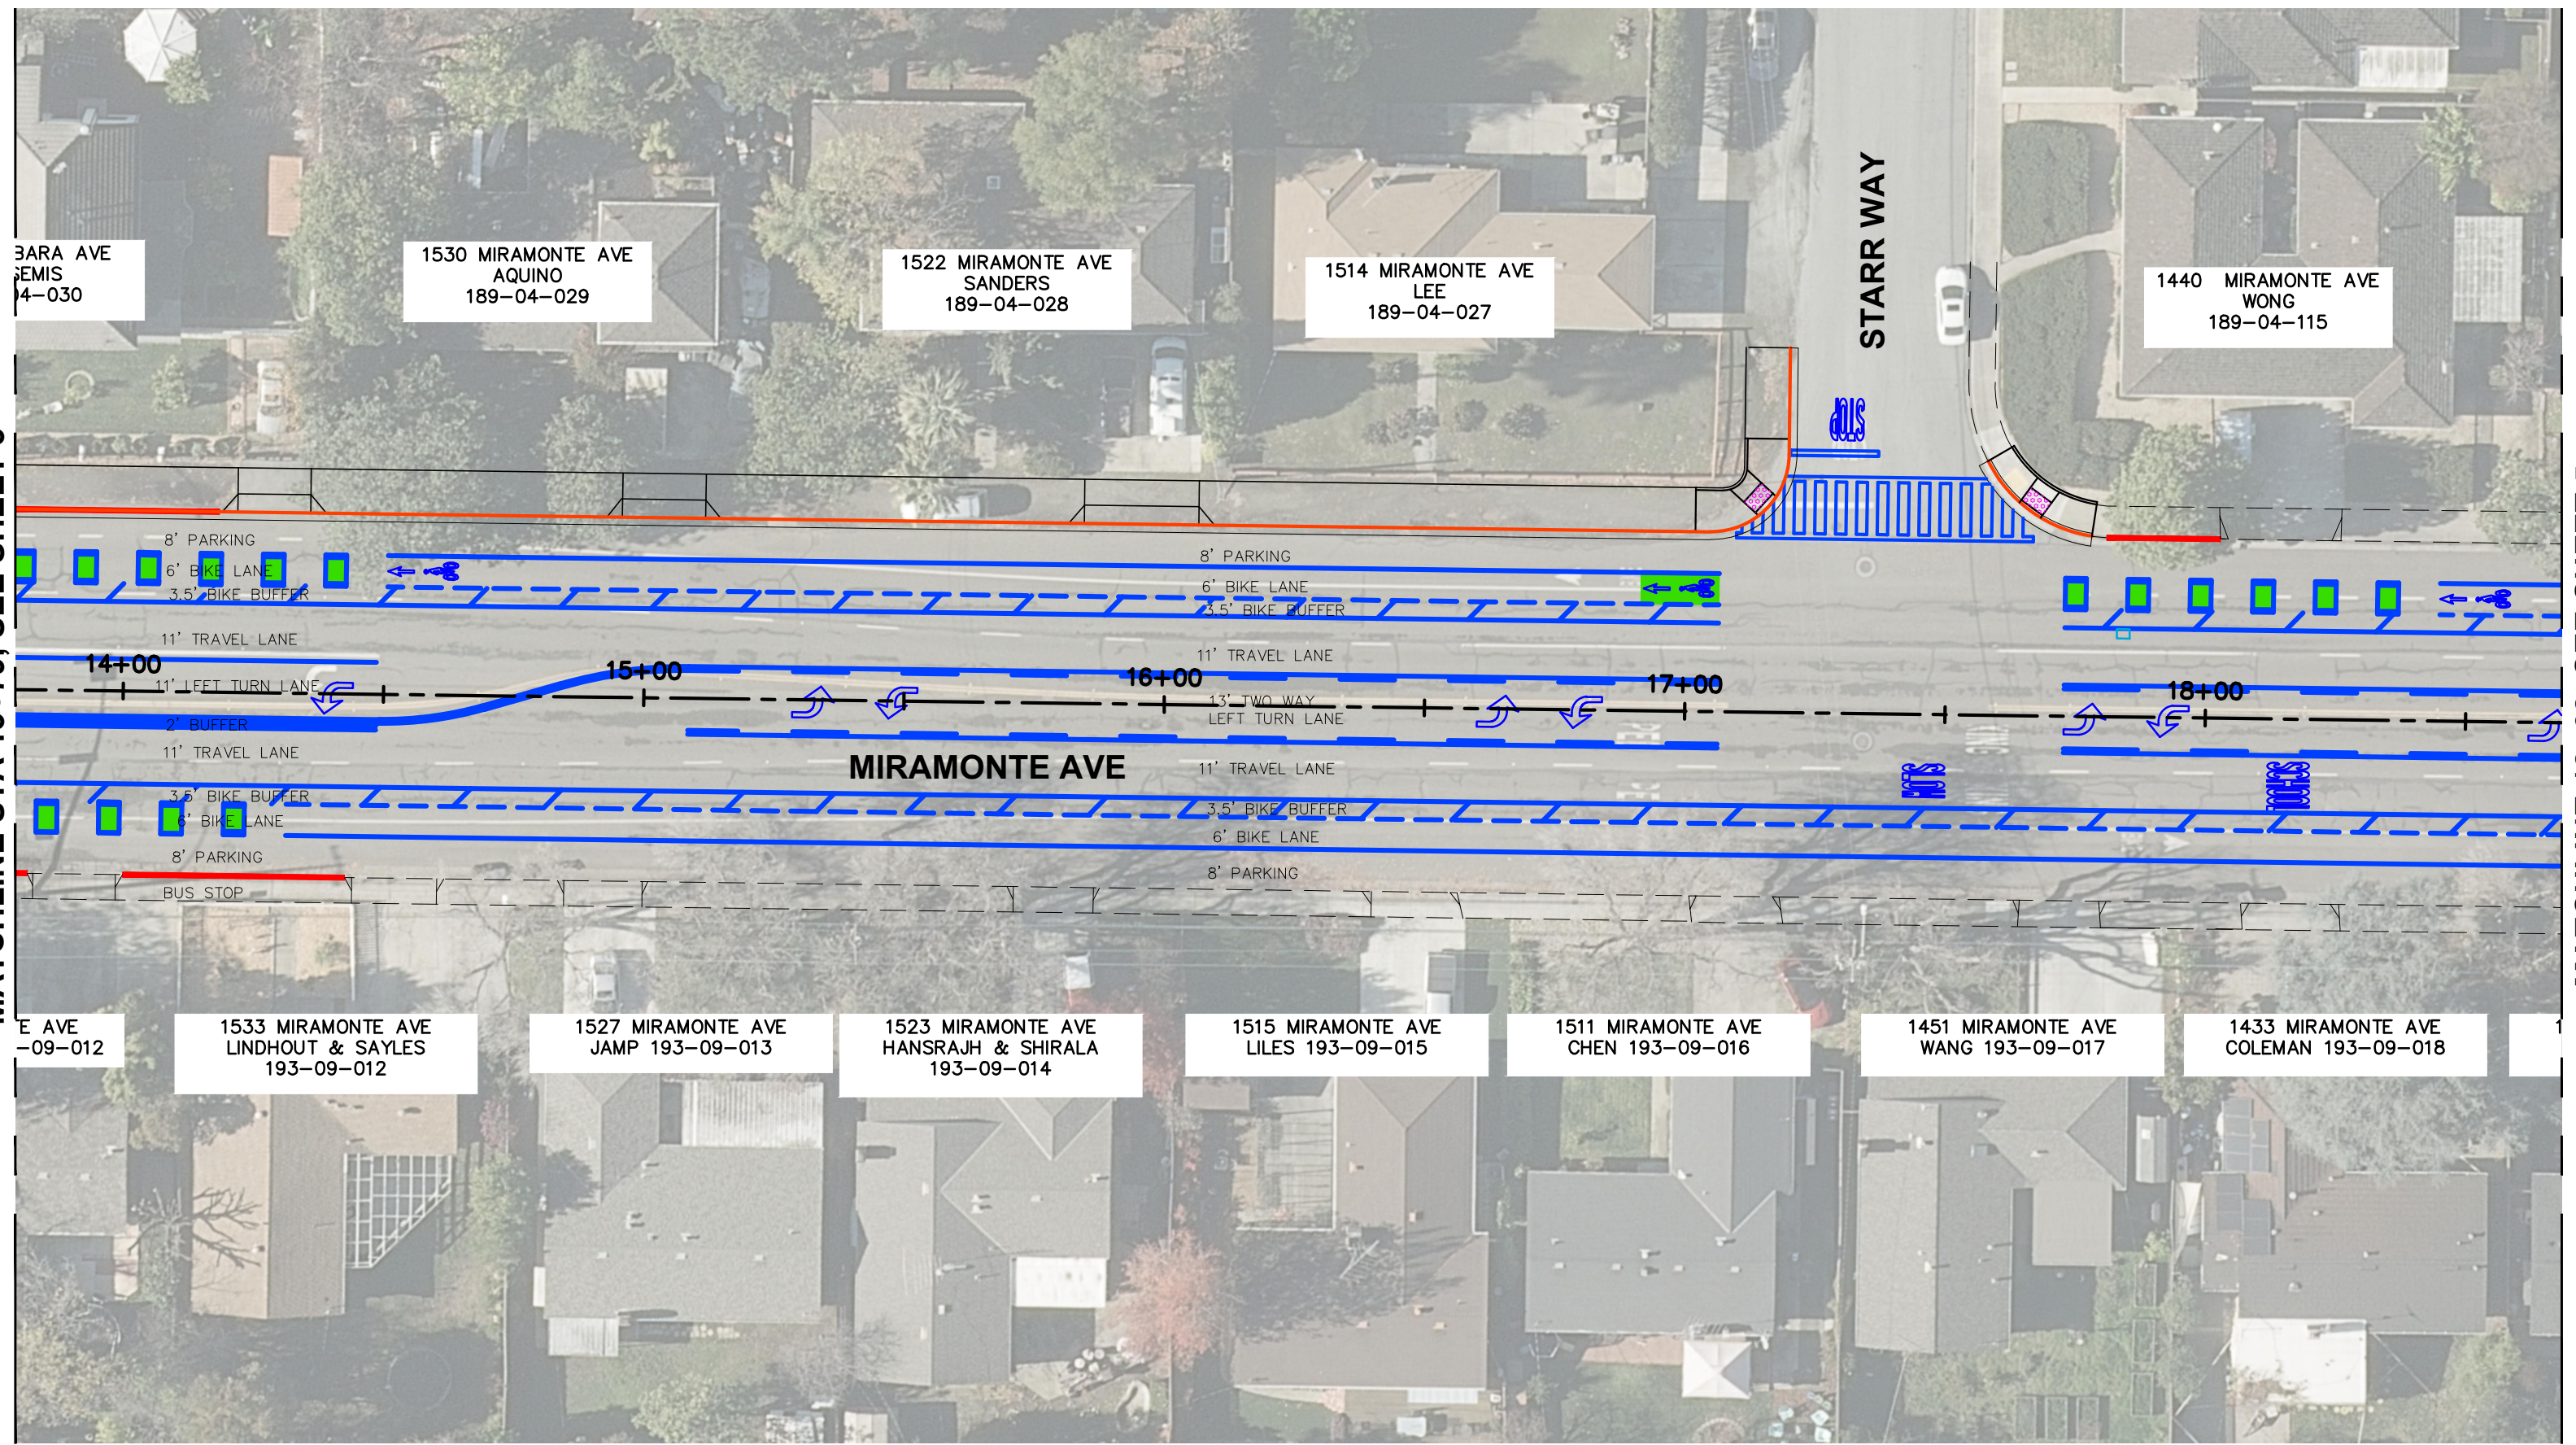

BARA AVE JEMIS 14-030

1530 MIRAMONTE AVE AQUINO 189-04-029

1522 MIRAMONTE AVE SANDERS 189-04-028

1514 MIRAMONTE AVE LEE 189-04-027

1440 MIRAMONTE AVE WONG 189-04-115

E AVE -09-012

1533 MIRAMONTE AVE LINDHOUT & SAYLES 193-09-012

1527 MIRAMONTE AVE JAMP 193-09-013

1523 MIRAMONTE AVE HANSRAJH & SHIRALA 193-09-014

1515 MIRAMONTE AVE LILES 193-09-015

1511 MIRAMONTE AVE CHEN 193-09-016


1451 MIRAMONTE AVE WANG 193-09-017

1433 MIRAMONTE AVE COLEMAN 193-09-018



MATCHLINE STA 18+68, SEE SHEET 4

MATCHLINE 23+58, SEE SHEET 6

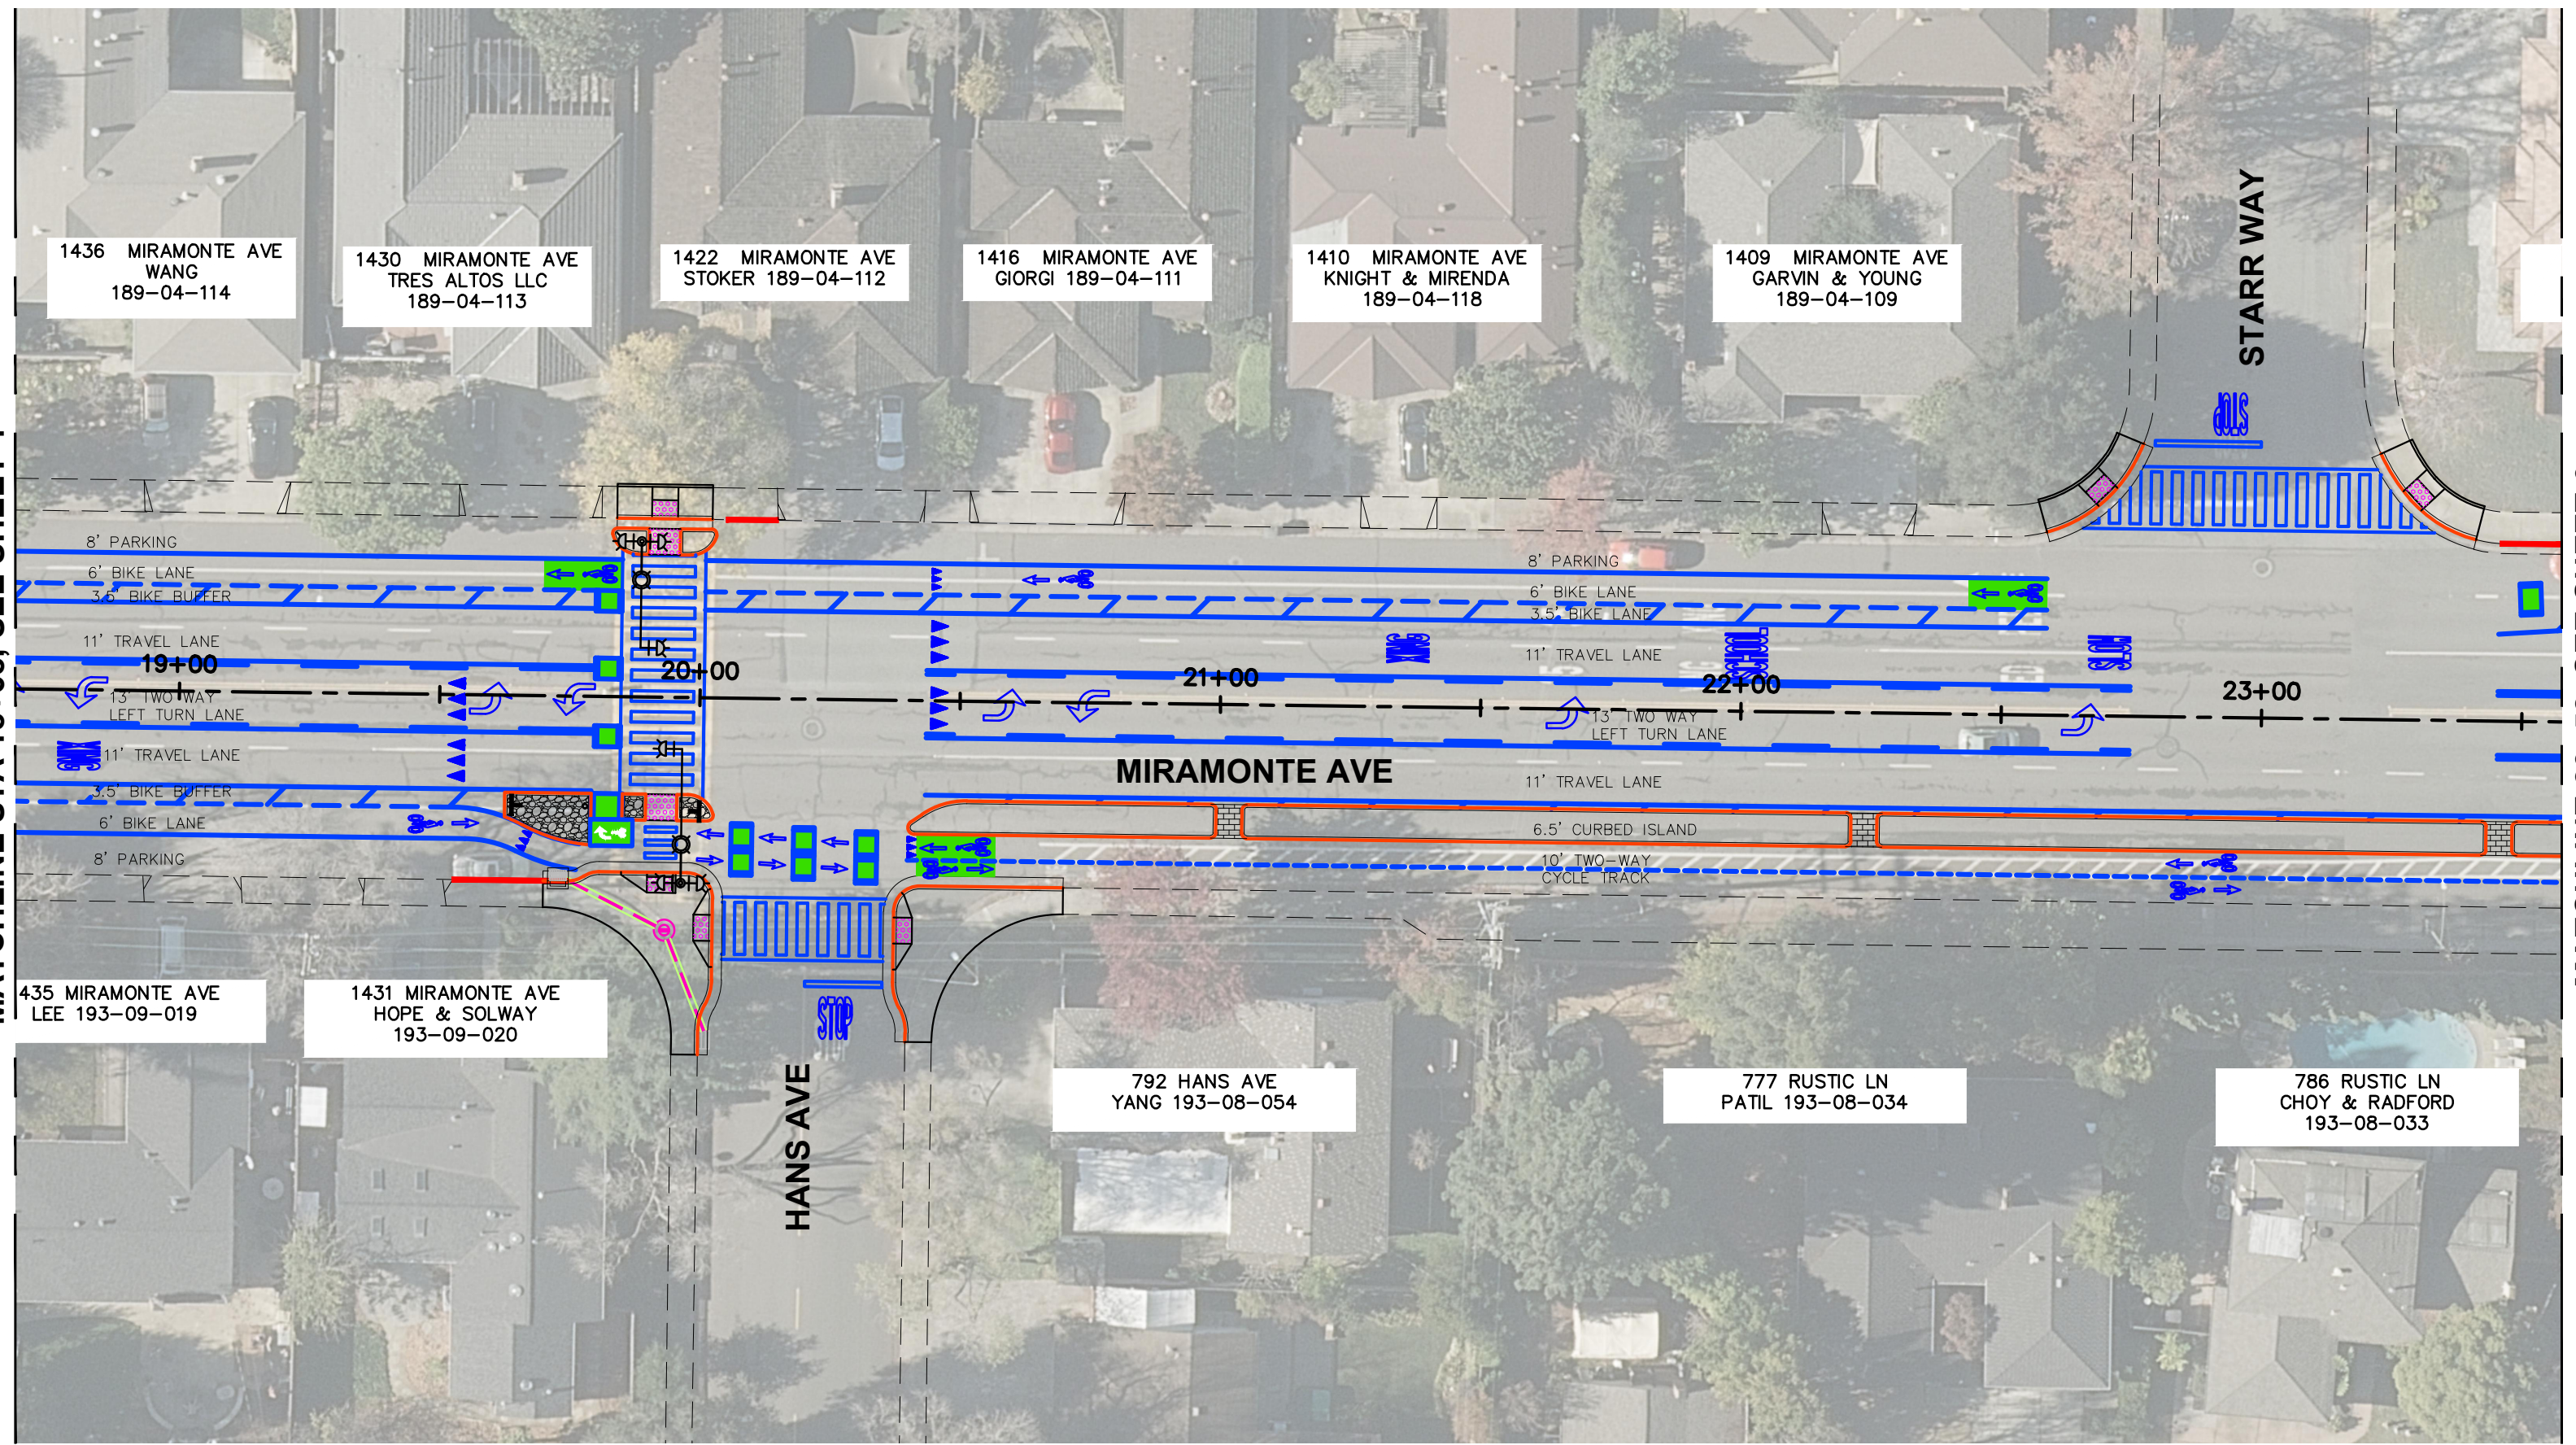



MATCHLINE STA 23+58, SEE SHEET 5

