



Integral Color Concrete Paving



Bench



Asphalt Walkway




Receptacle




Decomposed Granite Paving



Meadow Planting

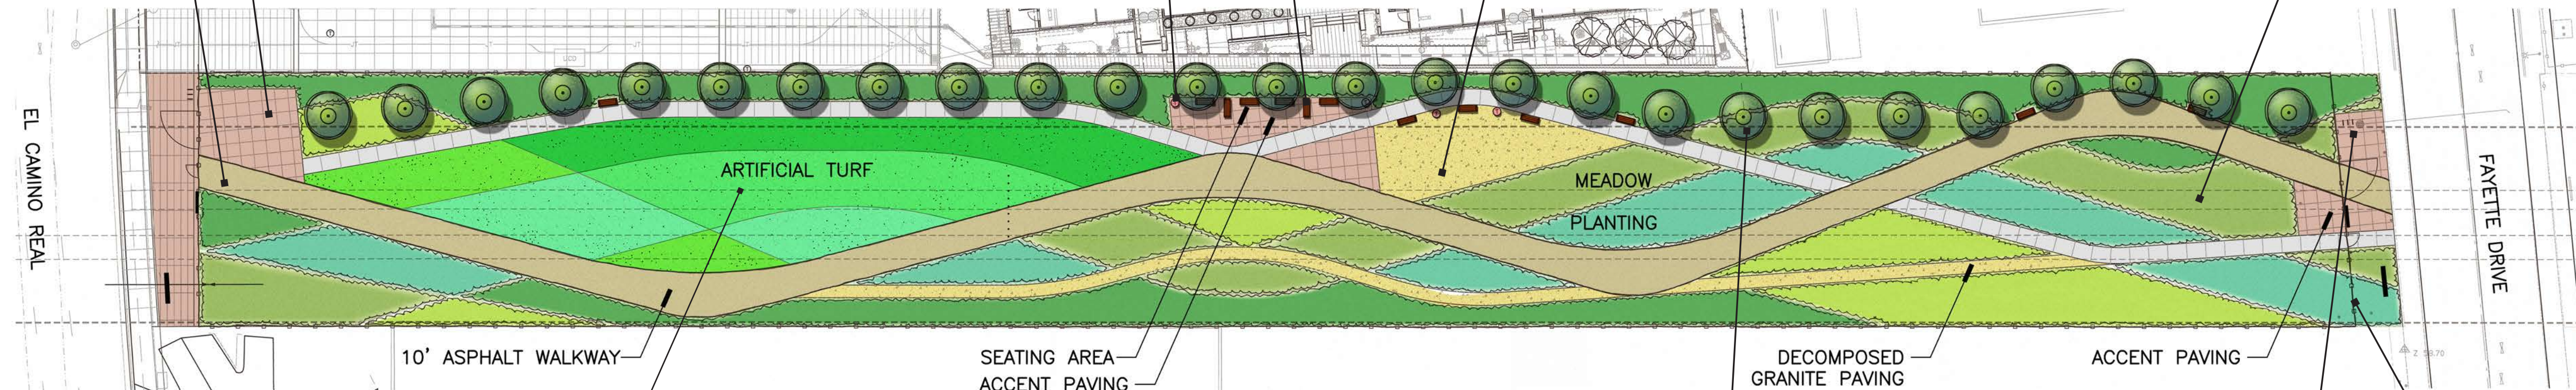

Artificial Turf with Pattern

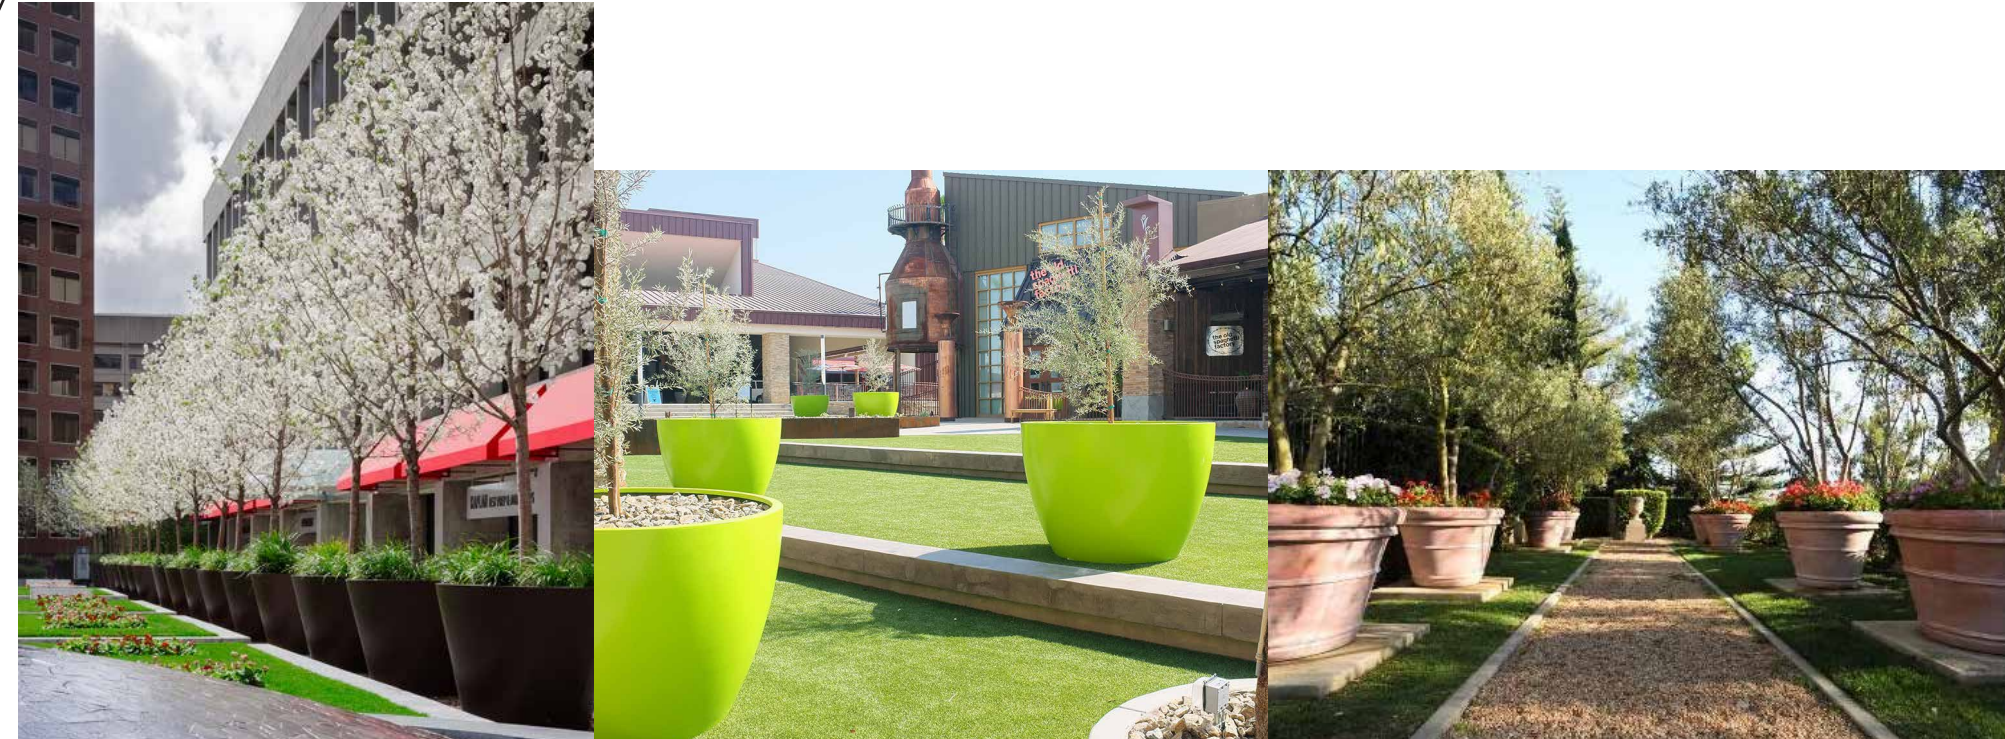



Movable Planter Pots w/ Trees



Bike Racks



Wrought Iron Fence

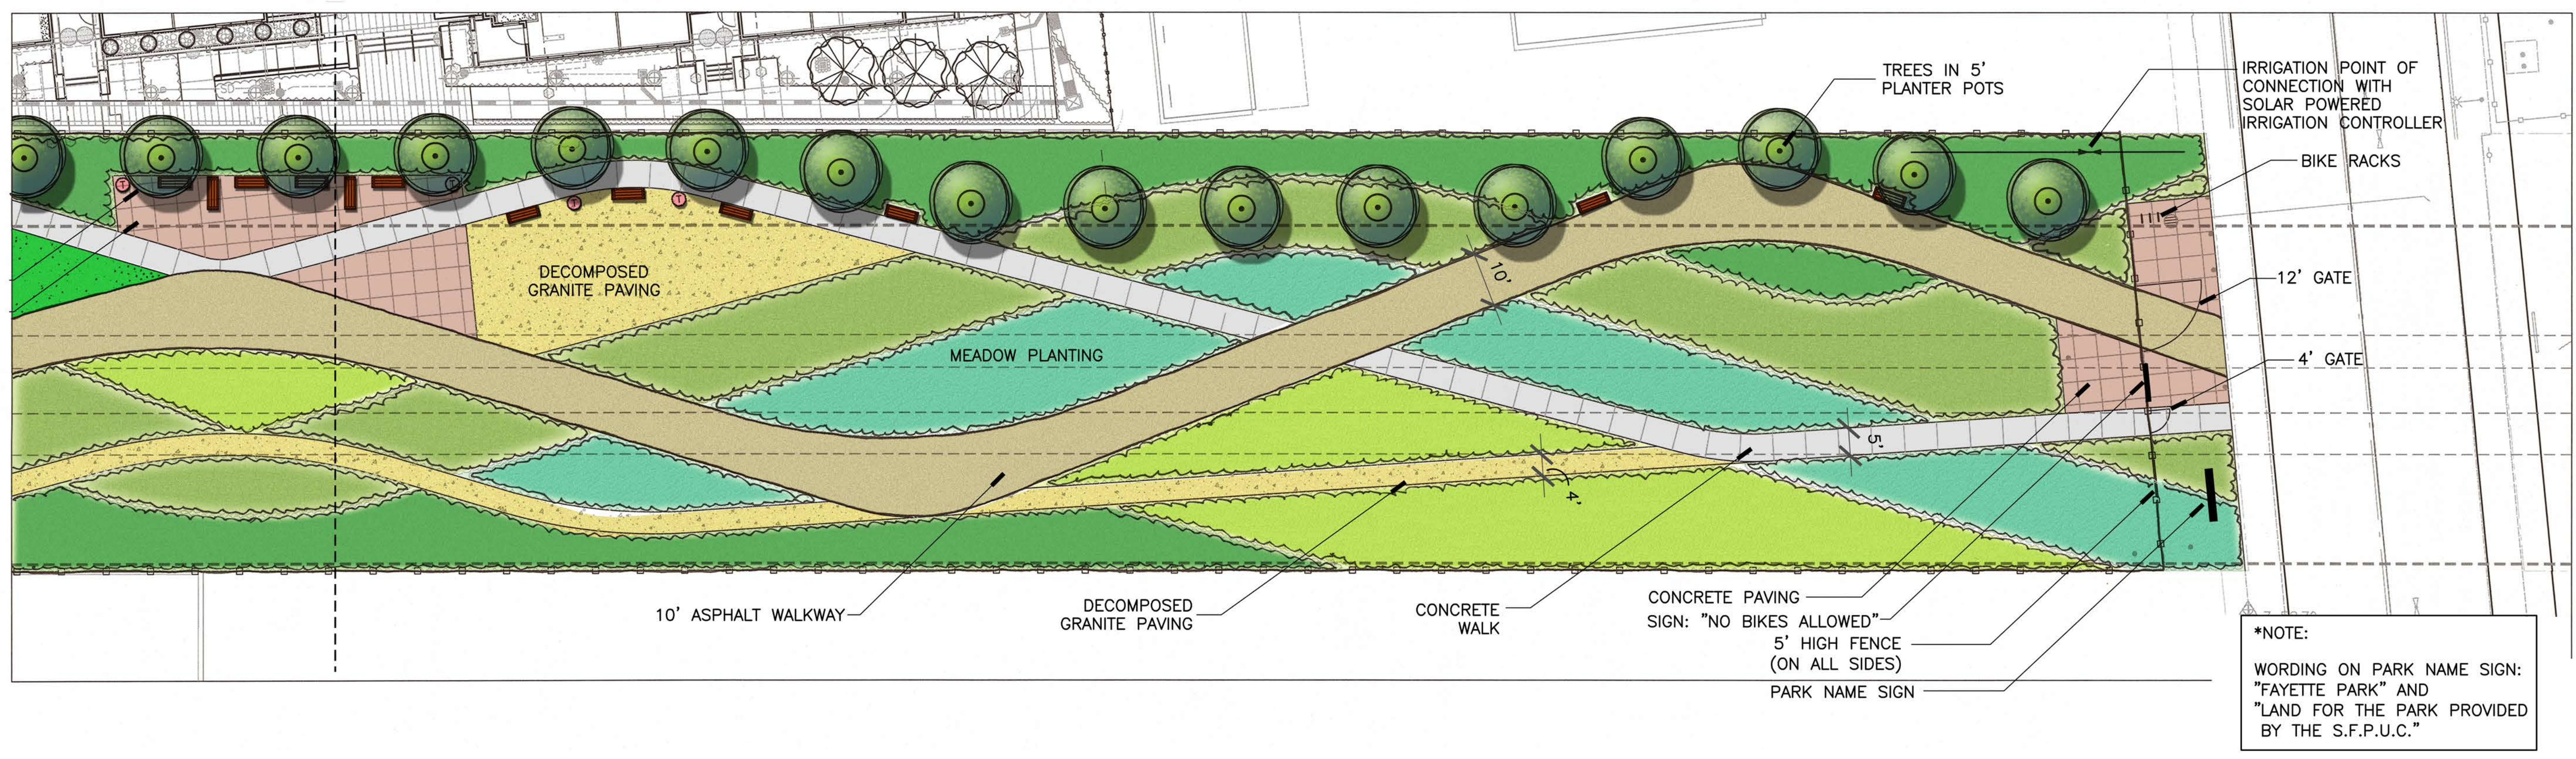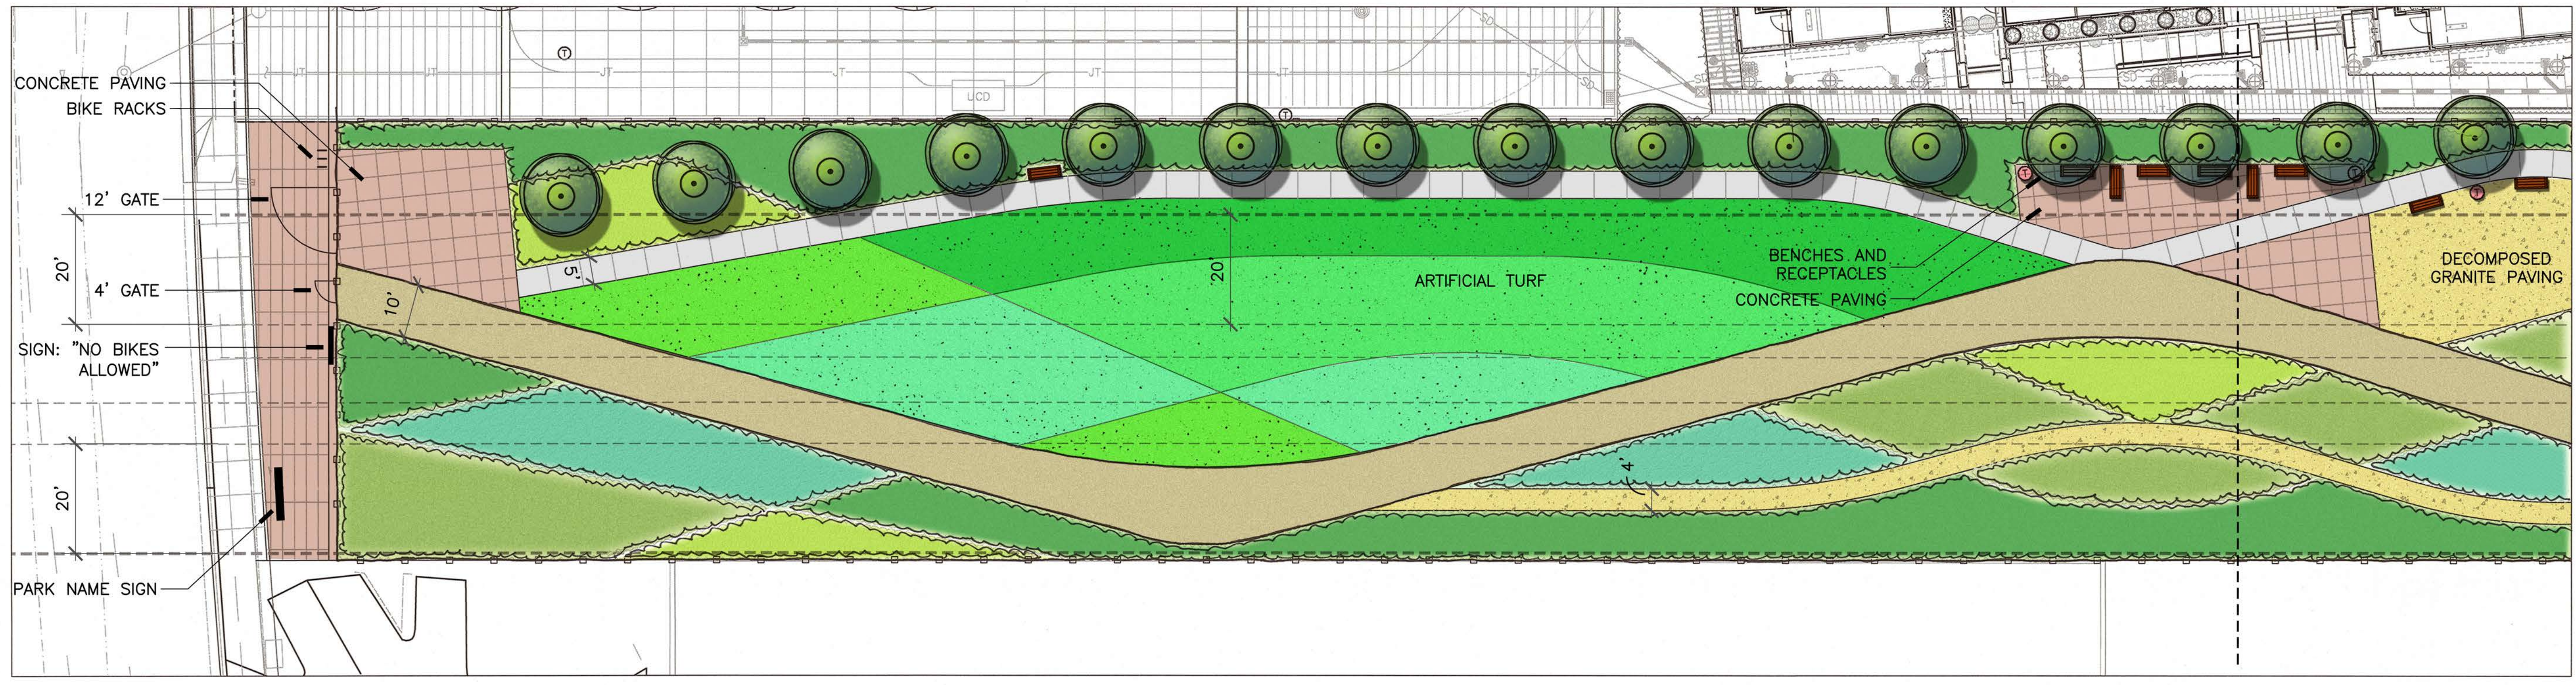

ENLARGED PLAN
0 8 16 32