


Villa Park Concepts D & E

LEGEND


- ① PLANTING AREA
- ② CONCRETE PAVING
- ③ CONCRETE STAIRS
- ④ PLAZA AREA - PERMEABLE PAVERS
- ⑤ TURF AREA
- ⑥ PICNIC TABLES
- ⑦ PLAYGROUND AREA
- ⑧ NATURAL PLAY EQUIPMENT
- ⑨ DRINKING FOUNTAIN
- ⑩ ENTRY PLAZA - CONCRETE PAVING
- ⑪ CONCRETE SEAT WALL
- ⑫ SPLIT RAIL FENCE
- ⑬ CONCRETE RETAINING WALL
- ⑭ BENCH SEATING
- ⑮ ENTRY SIGNAGE
- ⑯ LEASING OFFICE
- ⑰ NATIVE PLANTINGS AND POLLINATOR PLANTINGS
- ⑱ SPECIMEN TREE
- ⑲ RAISED CROSSWALK

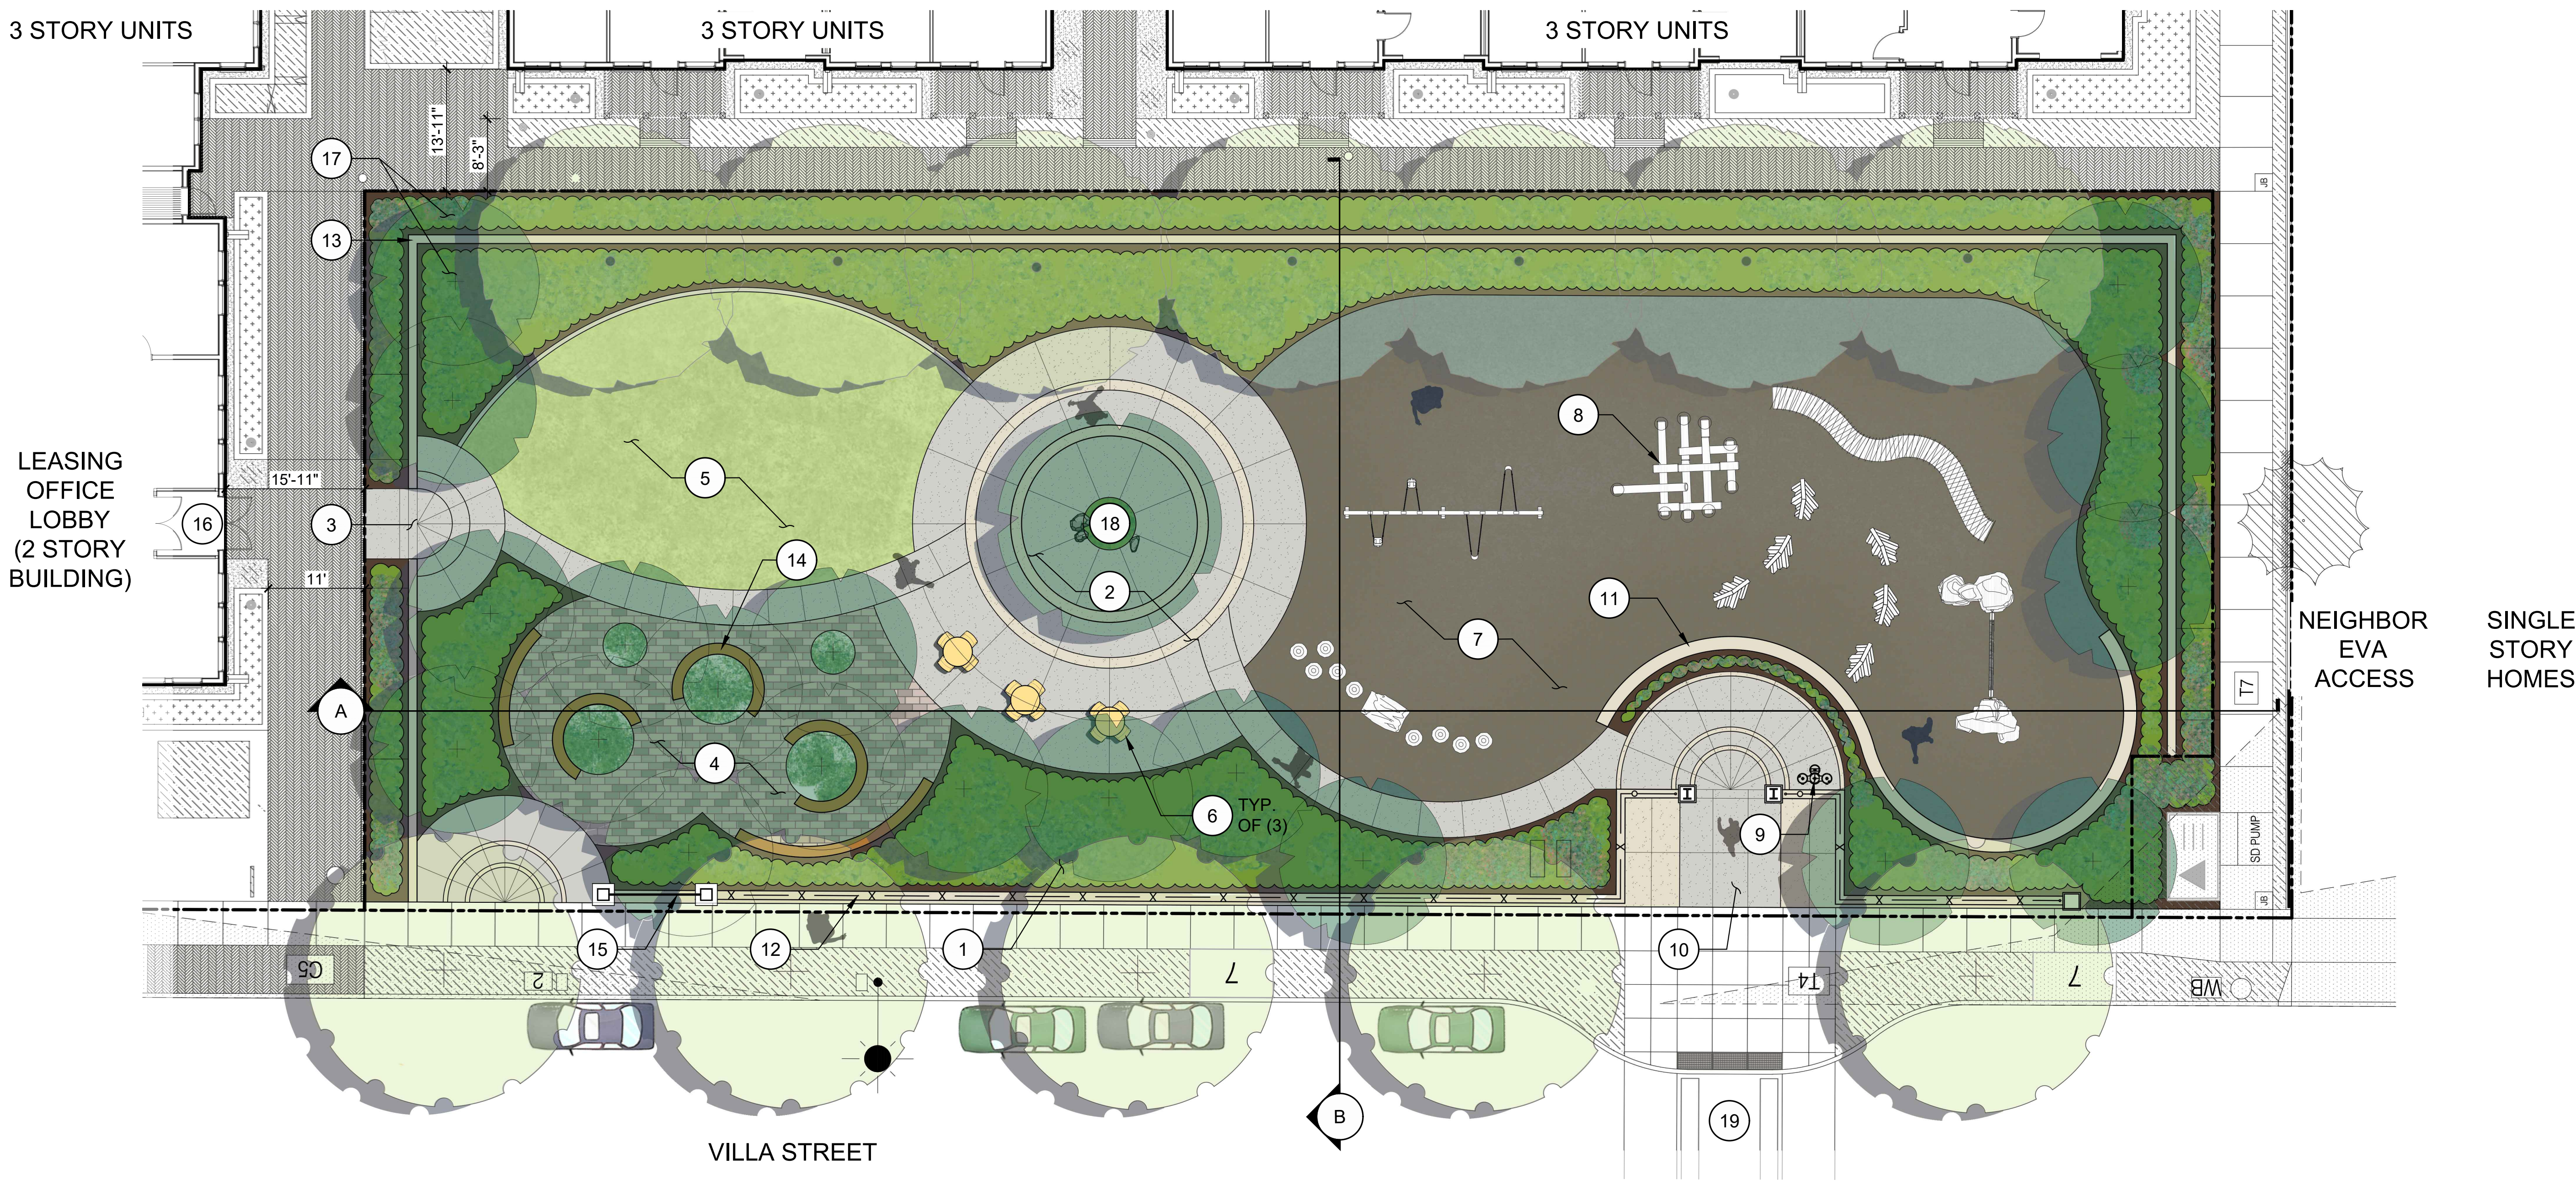


CONCEPTUAL PLAN D

VILLA MINI-PARK
1720 VILLA STREET
MOUNTAIN VIEW, CA 94041



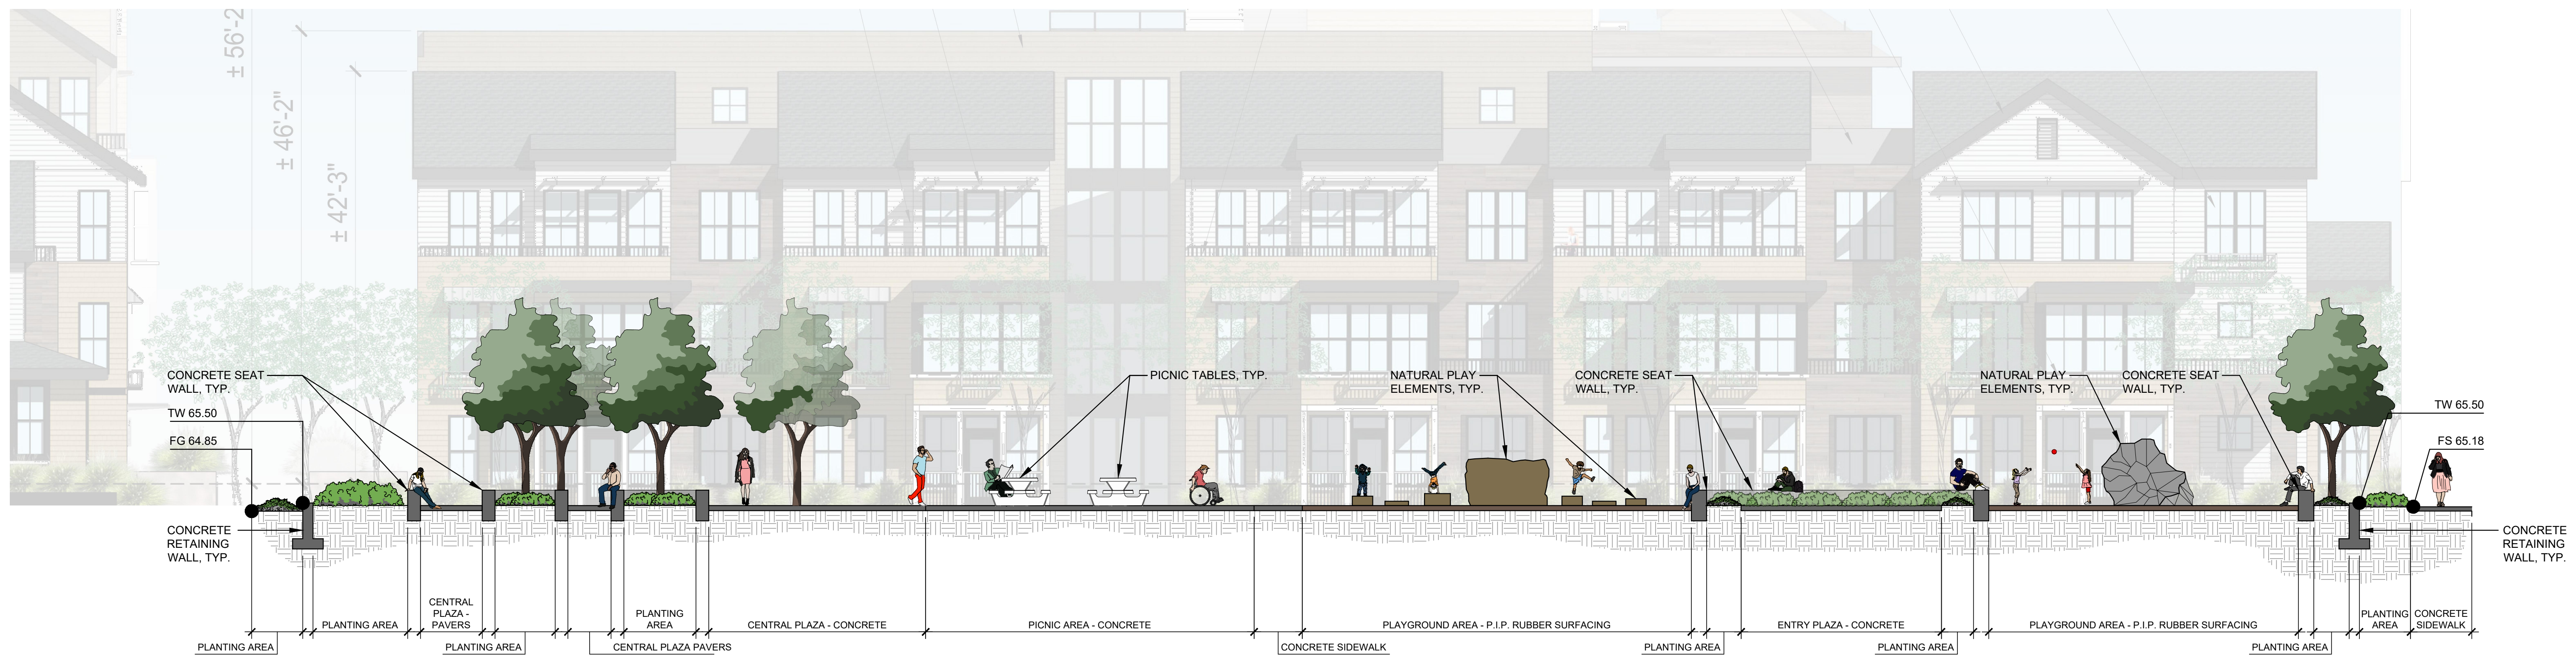

A SITE CROSS SECTION E-W
SCALE: 1/8" = 1'-0"

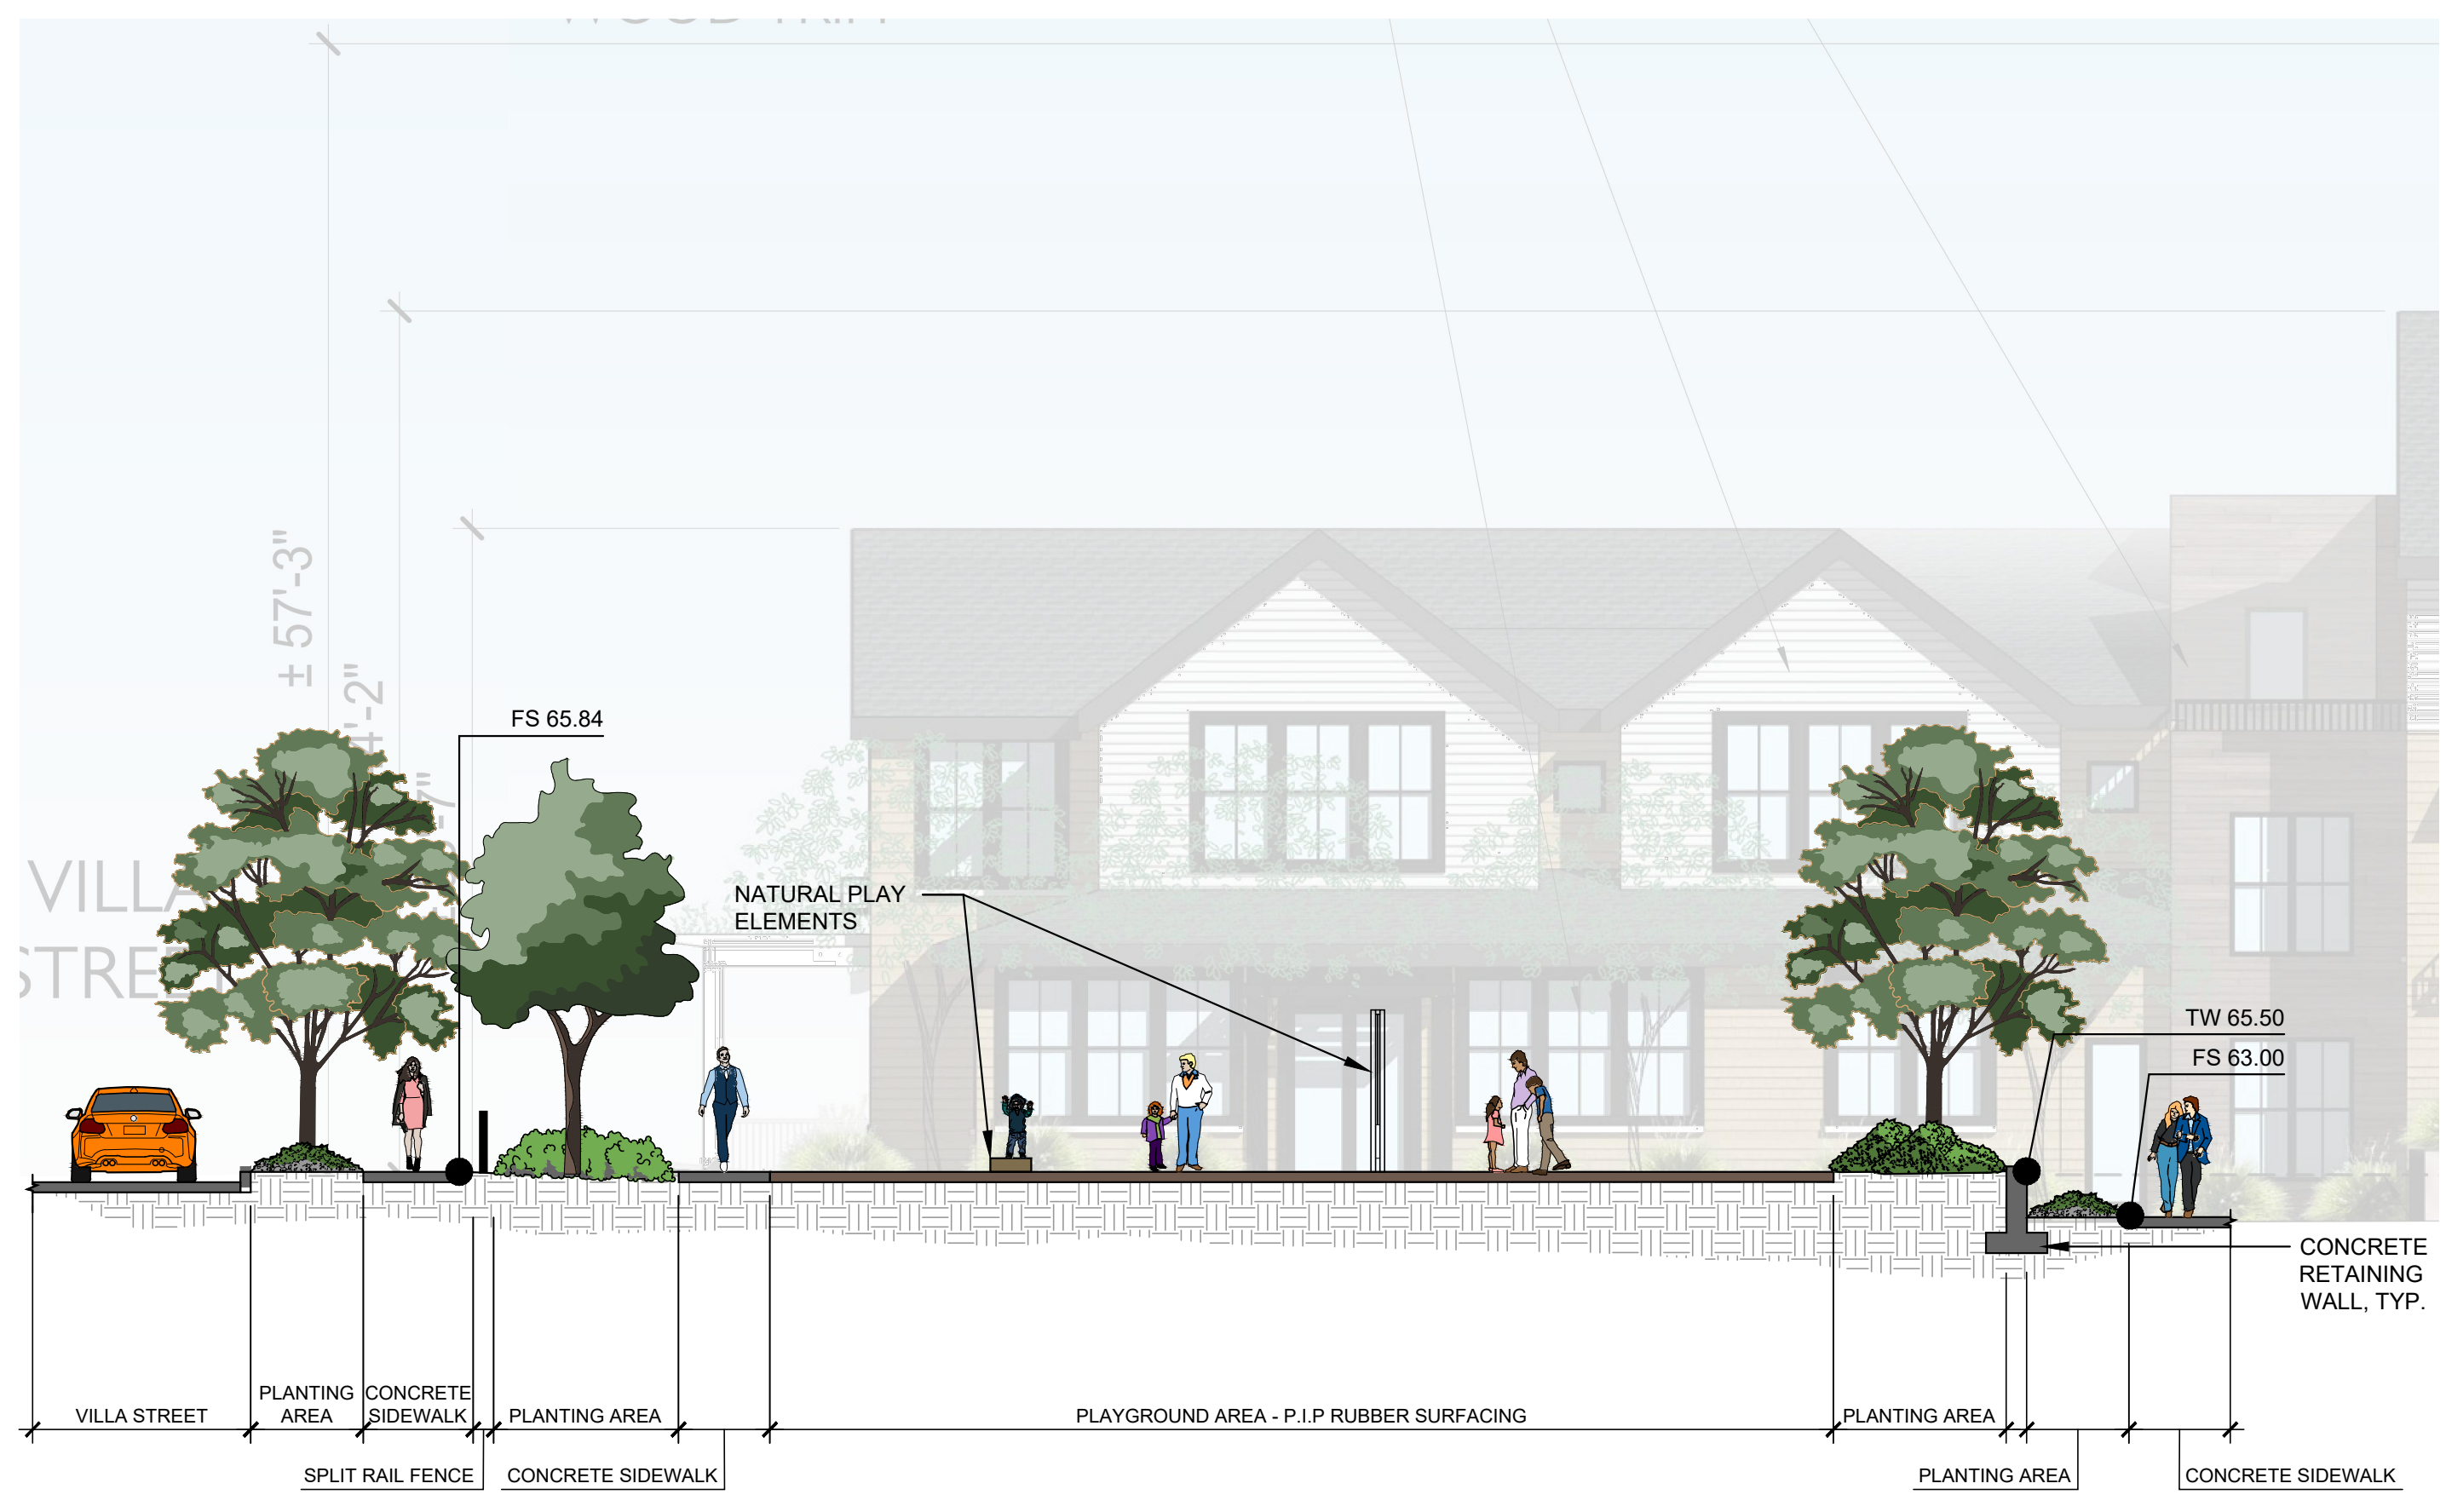

B SITE CROSS SECTION N-S
SCALE: 1/8" = 1'-0"


CONCEPTUAL PLAN D - SECTIONS



VILLA MINI-PARK
1720 VILLA STREET
MOUNTAIN VIEW, CA 94041

LEGEND

- 1 PLANTING AREA
- 2 CONCRETE PAVING
- 3 CONCRETE STAIRS
- 4 PLAZA AREA - CONCRETE PAVING
- 5 TURF AREA
- 6 PICNIC TABLES
- 7 PLAYGROUND AREA
- 8 NATURAL PLAY EQUIPMENT
- 9 DRINKING FOUNTAIN
- 10 ENTRY PLAZA - CONCRETE PAVING
- 11 CONCRETE SEAT WALL
- 12 CONCRETE RETAINING WALL
- 13 BENCH SEATING
- 14 GAME TABLES
- 15 BIKE RACKS
- 16 ENTRY SIGNAGE
- 17 CONCRETE BAND
- 18 LEASING OFFICE
- 19 NATIVE PLANTINGS AND POLLINATOR PLANTINGS
- 20 SPECIMEN TREE
- 21 RAISED CROSSWALK

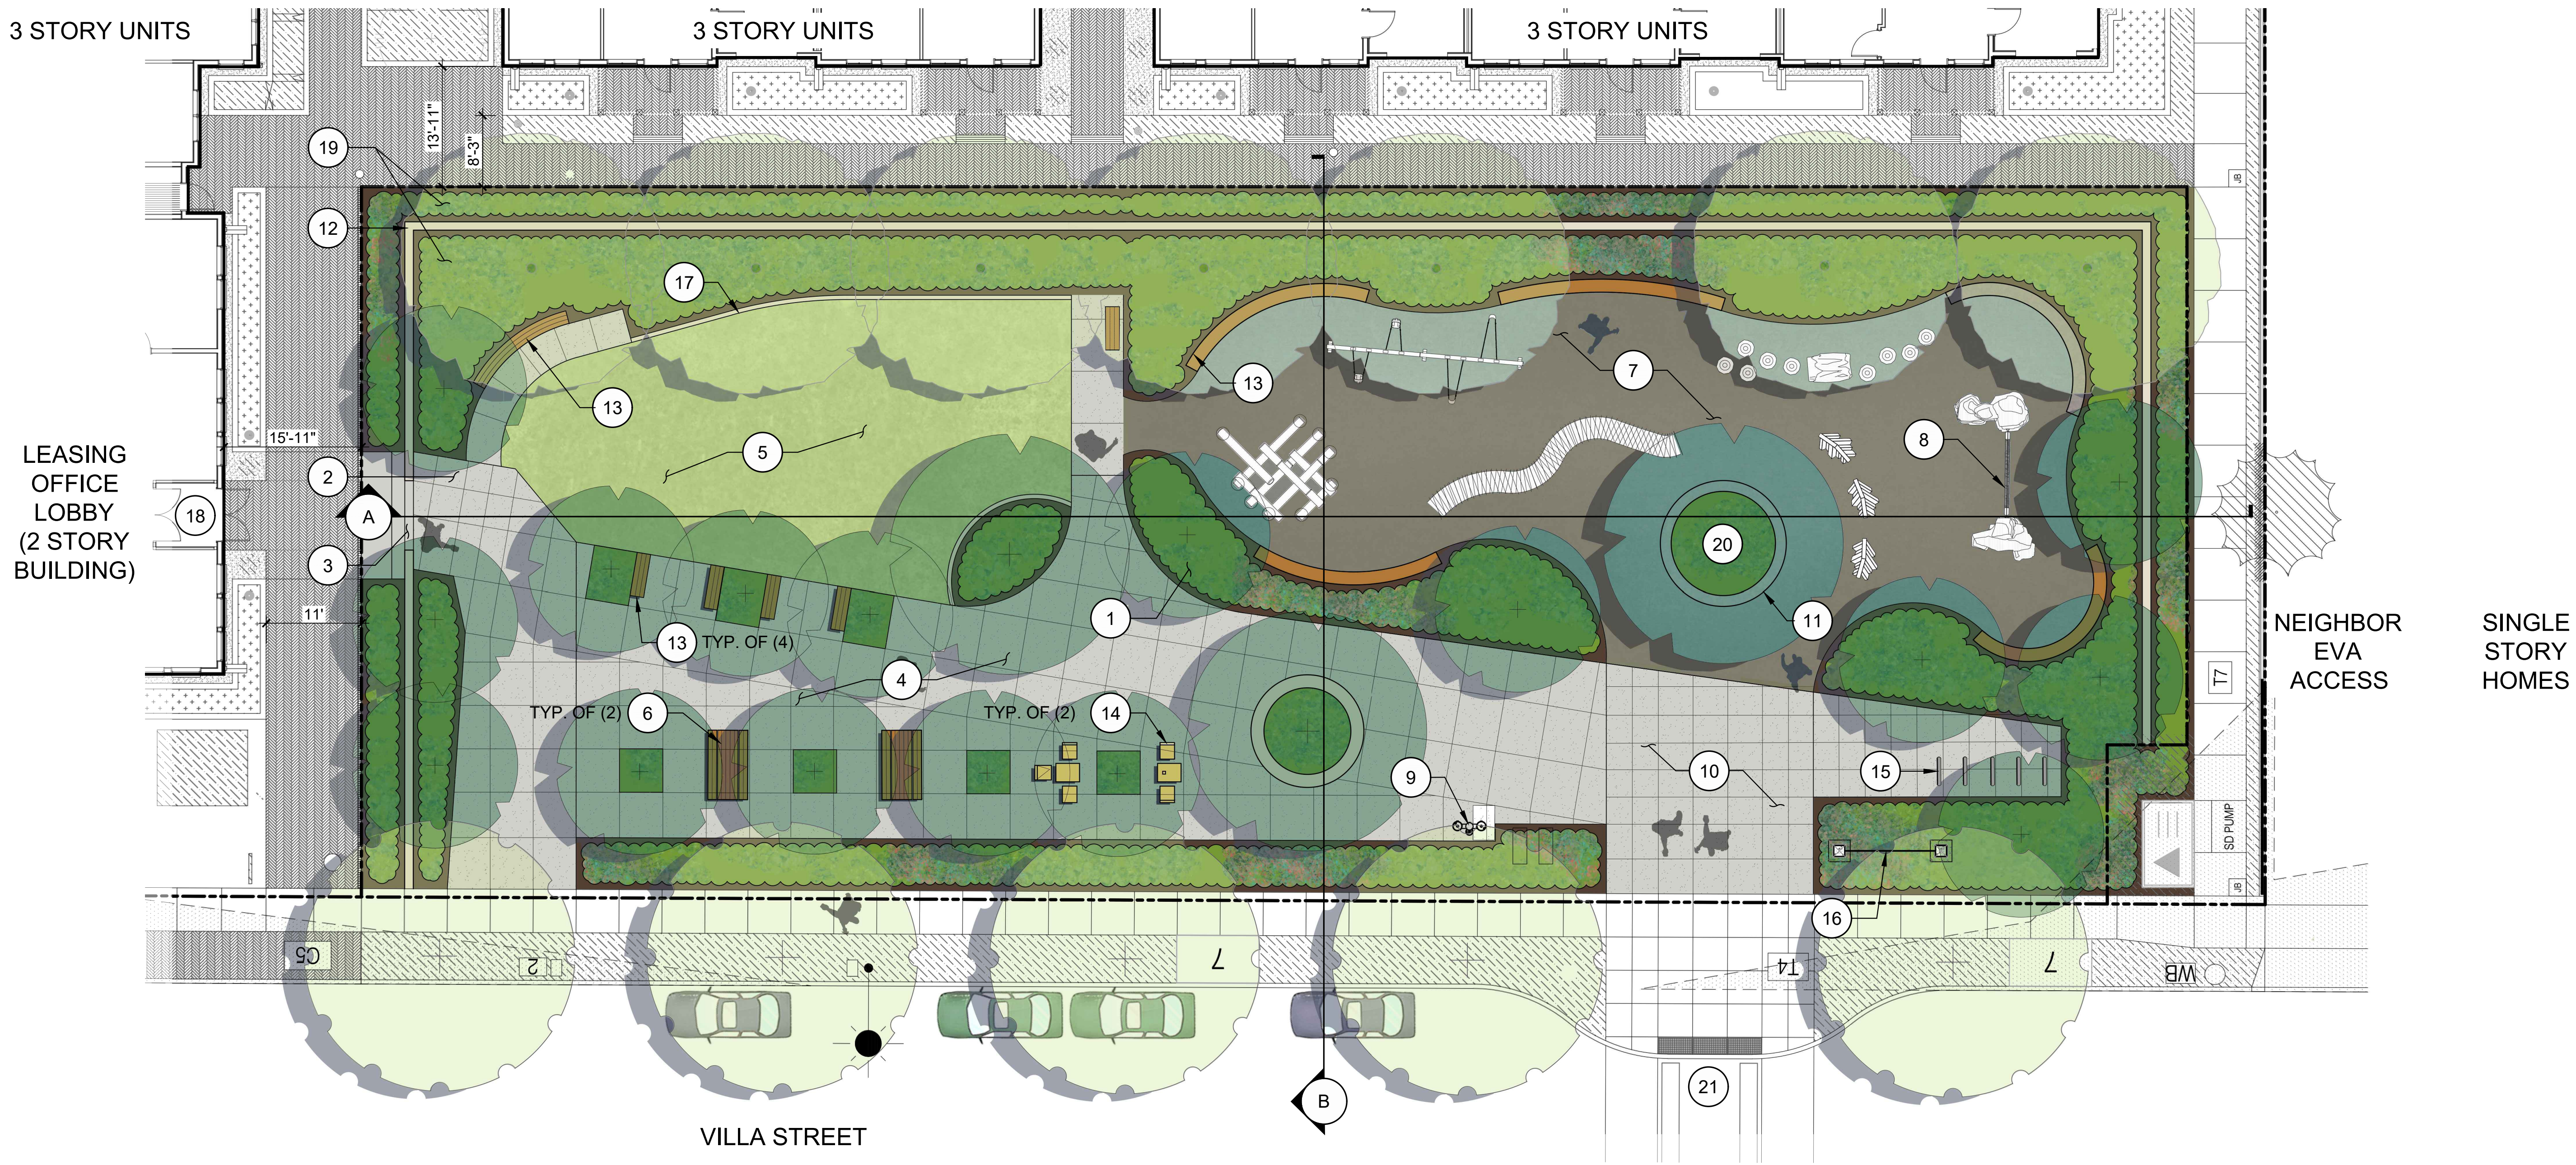


CONCEPTUAL PLAN E

VILLA MINI-PARK
1720 VILLA STREET
MOUNTAIN VIEW, CA 94041





A SITE CROSS SECTION E-W
SCALE: 1/8" = 1'-0"

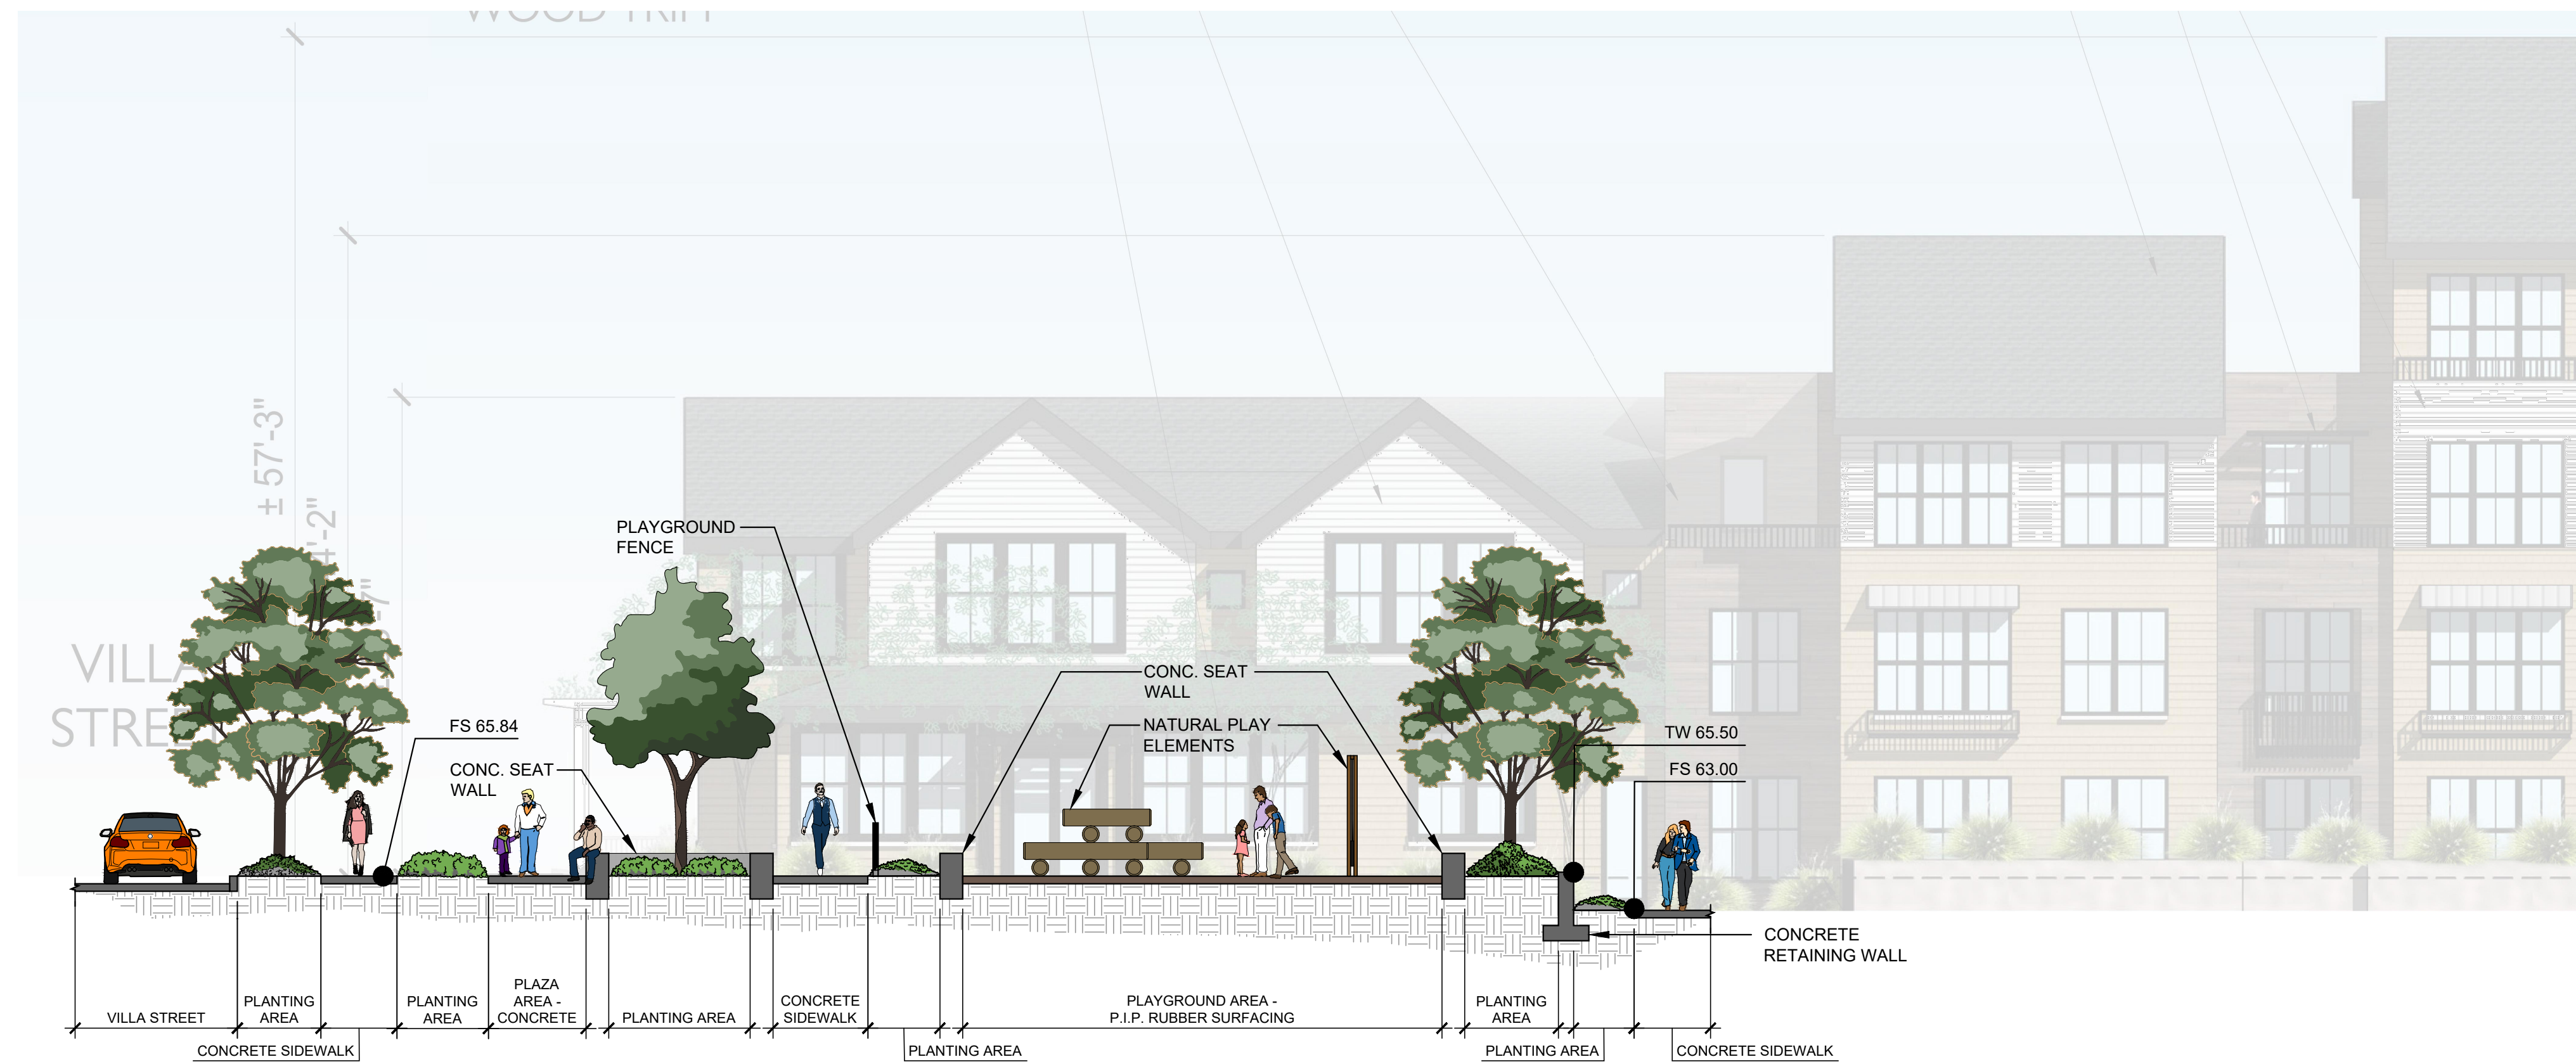

B SITE CROSS SECTION N-S
SCALE: 1/8" = 1'-0"

CONCEPTUAL PLAN E - SECTIONS