



CASTRO STREET FEASIBILITY STUDY - ALTERNATIVE 2 - CLASS III SHARROWS

EL CAMINO REAL TO YOSEMITE AVENUE

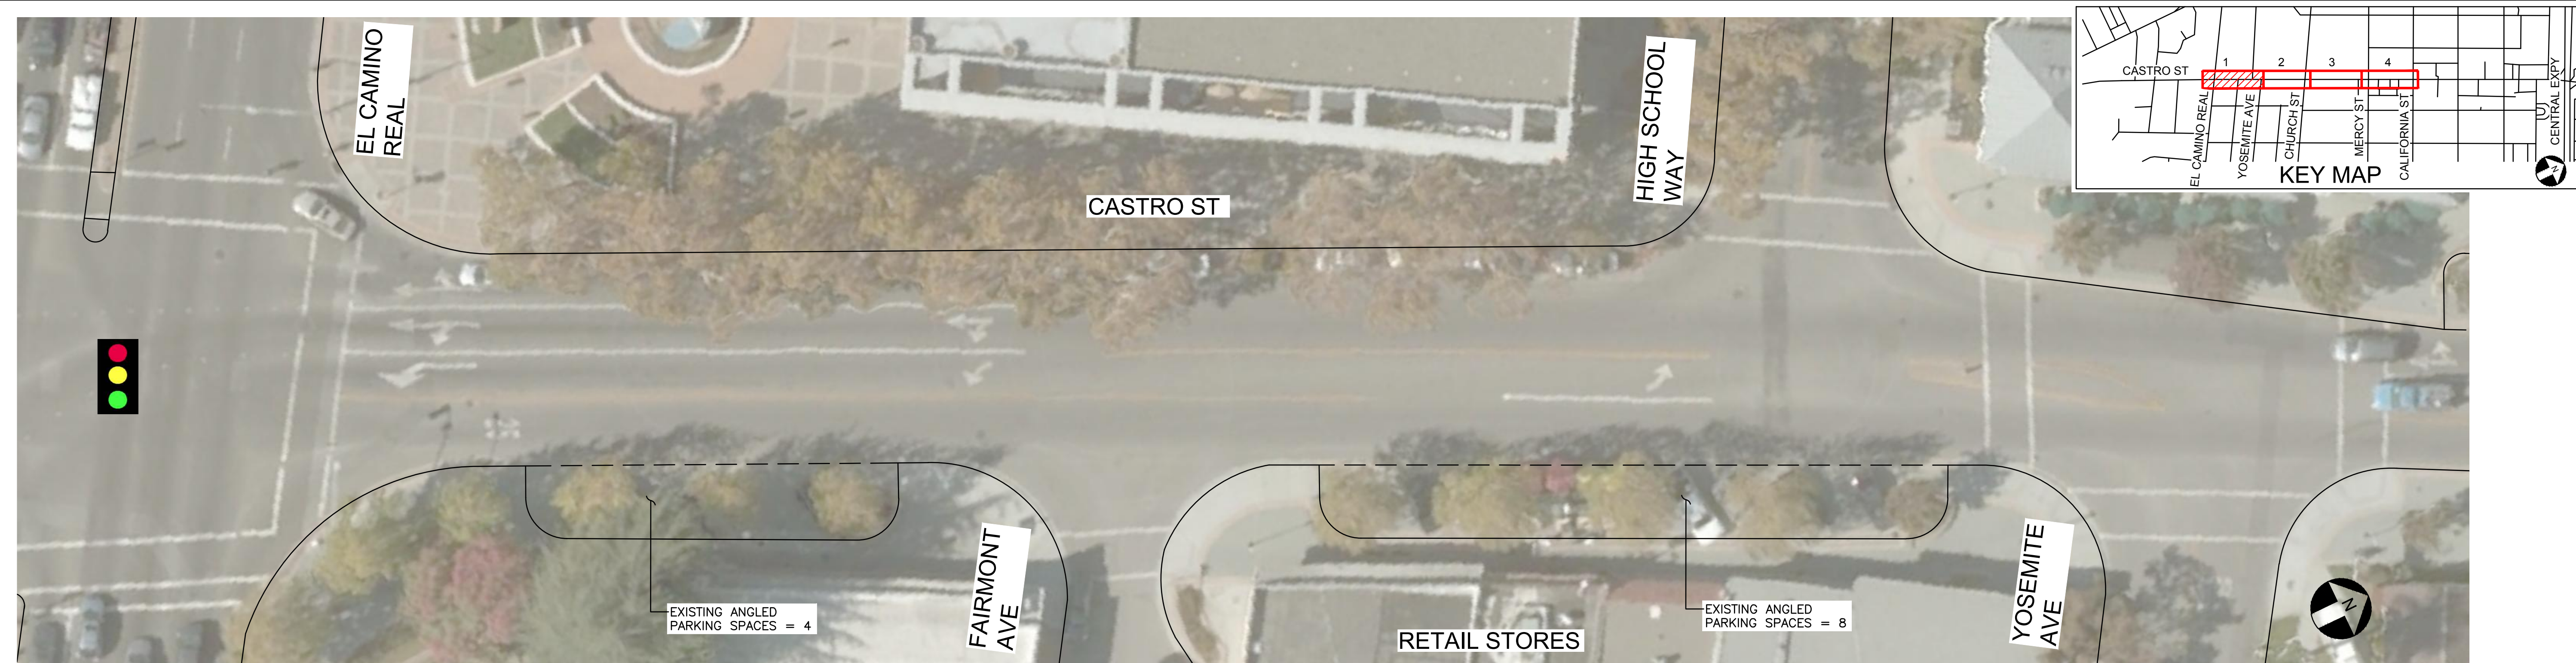

EXISTING ROADWAY CONDITIONS

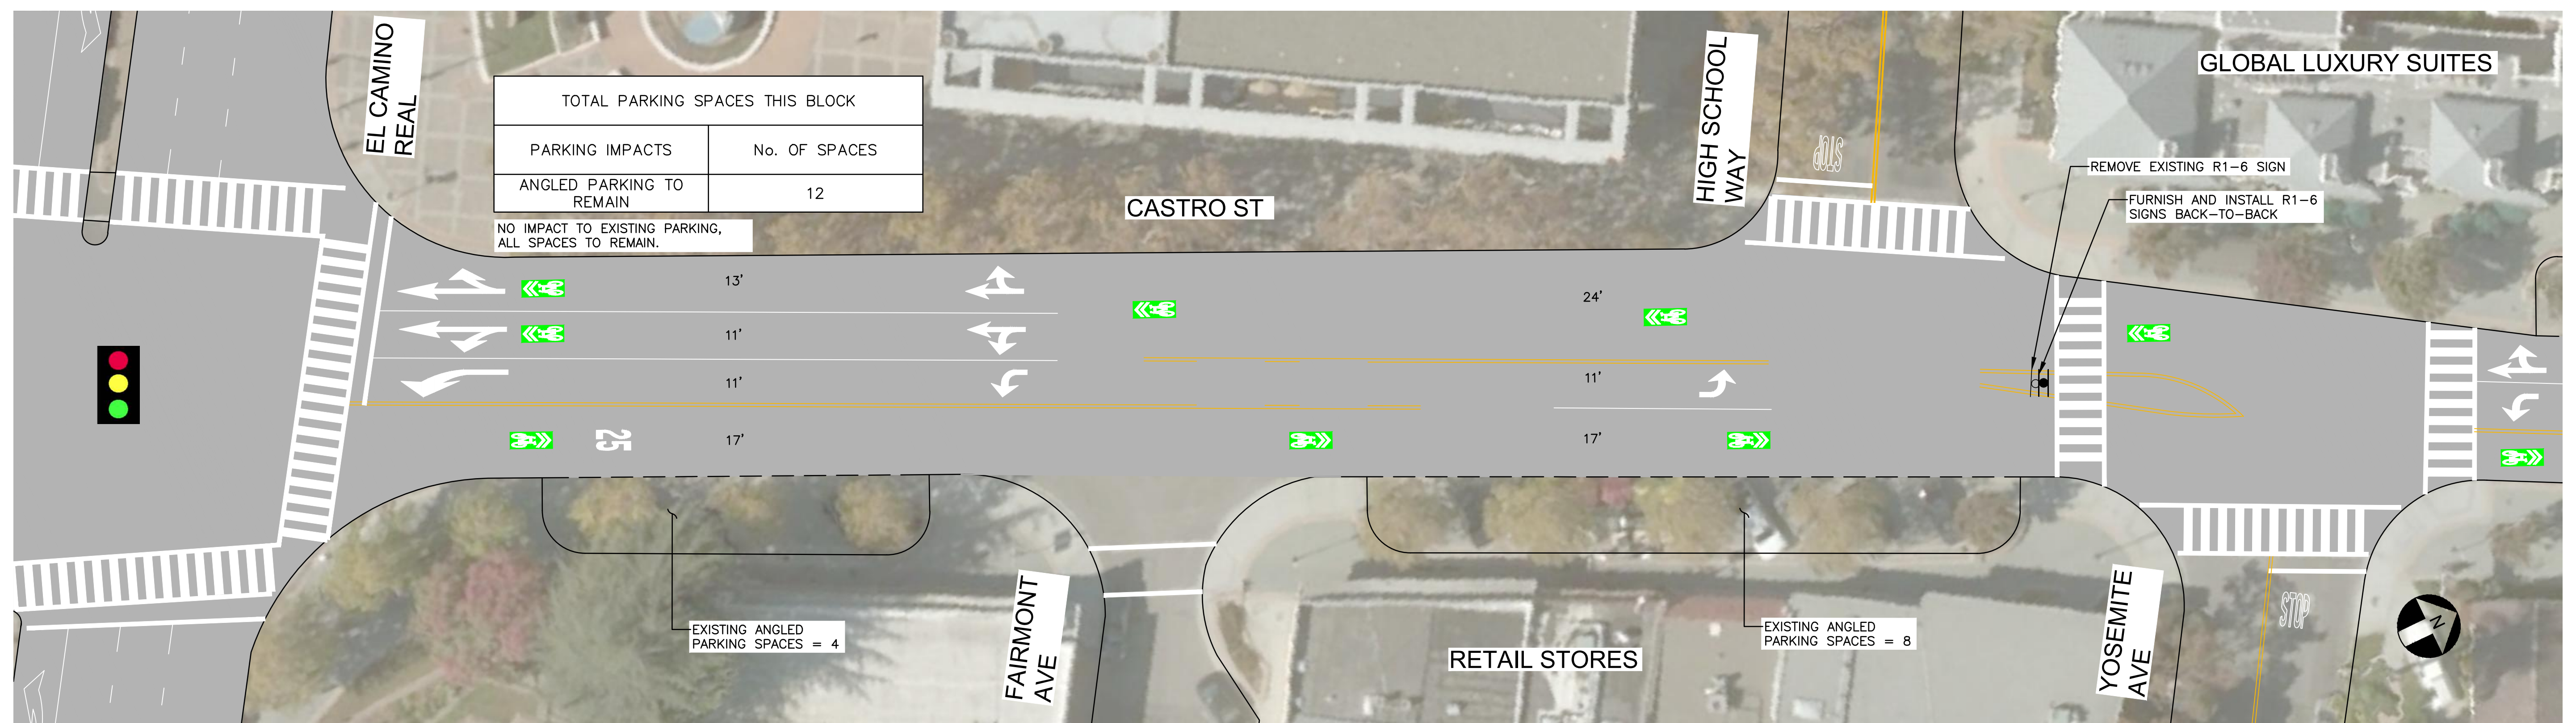


PROPOSED ROADWAY CONDITIONS


FIGURE

CASTRO STREET FEASIBILITY STUDY - ALTERNATIVE 2 - CLASS III SHARROWS

YOSEMITE AVENUE TO CHURCH STREET

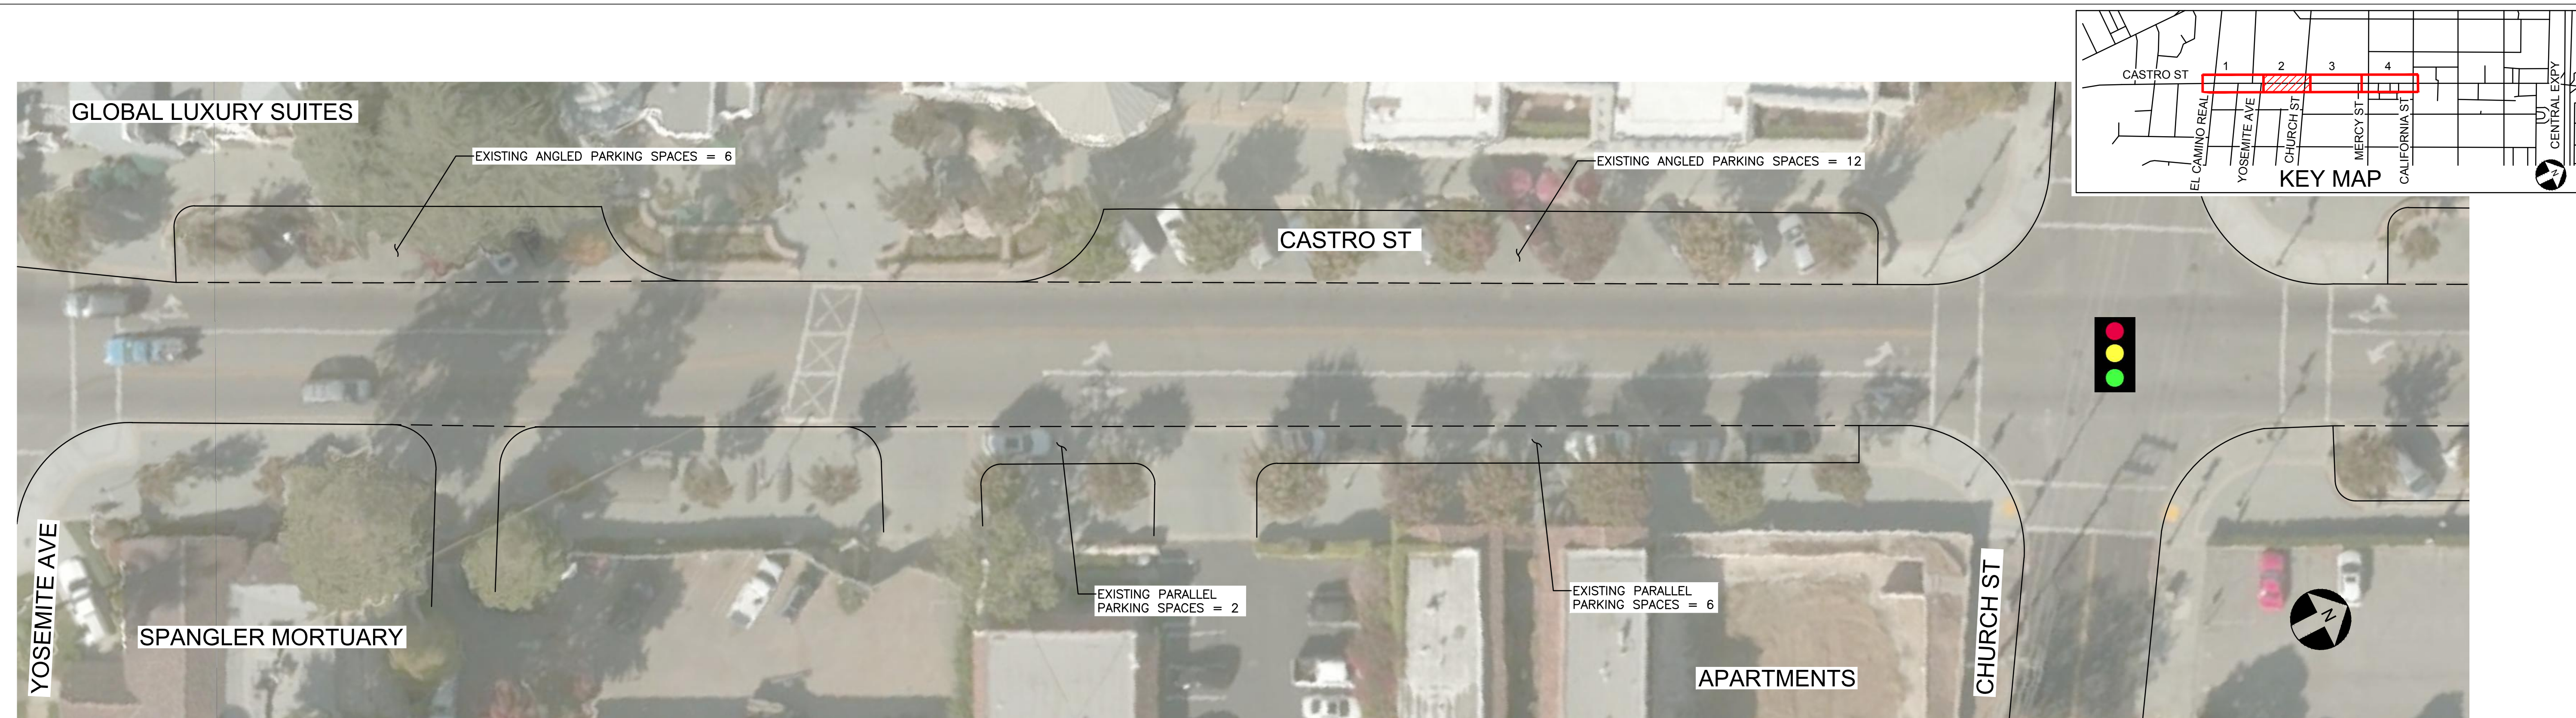

EXISTING ROADWAY CONDITIONS

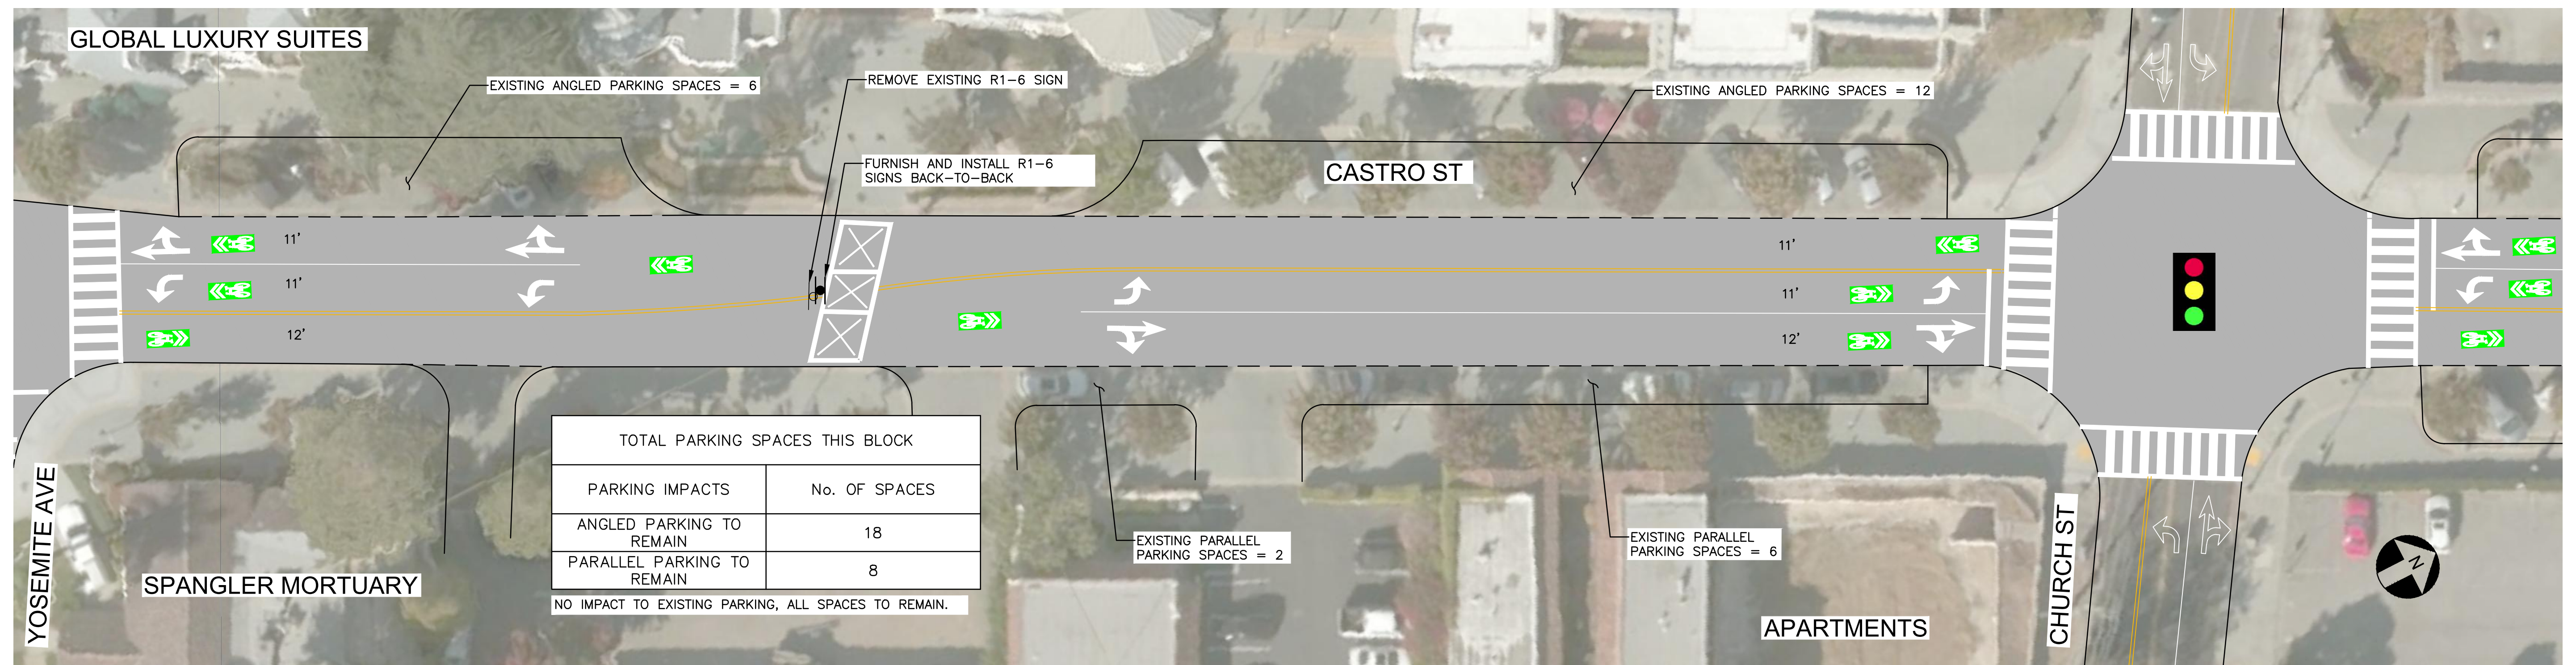


PROPOSED ROADWAY CONDITIONS


FIGURE

CASTRO STREET FEASIBILITY STUDY - ALTERNATIVE 2 - CLASS III SHARROWS

CHURCH STREET TO MERCY STREET

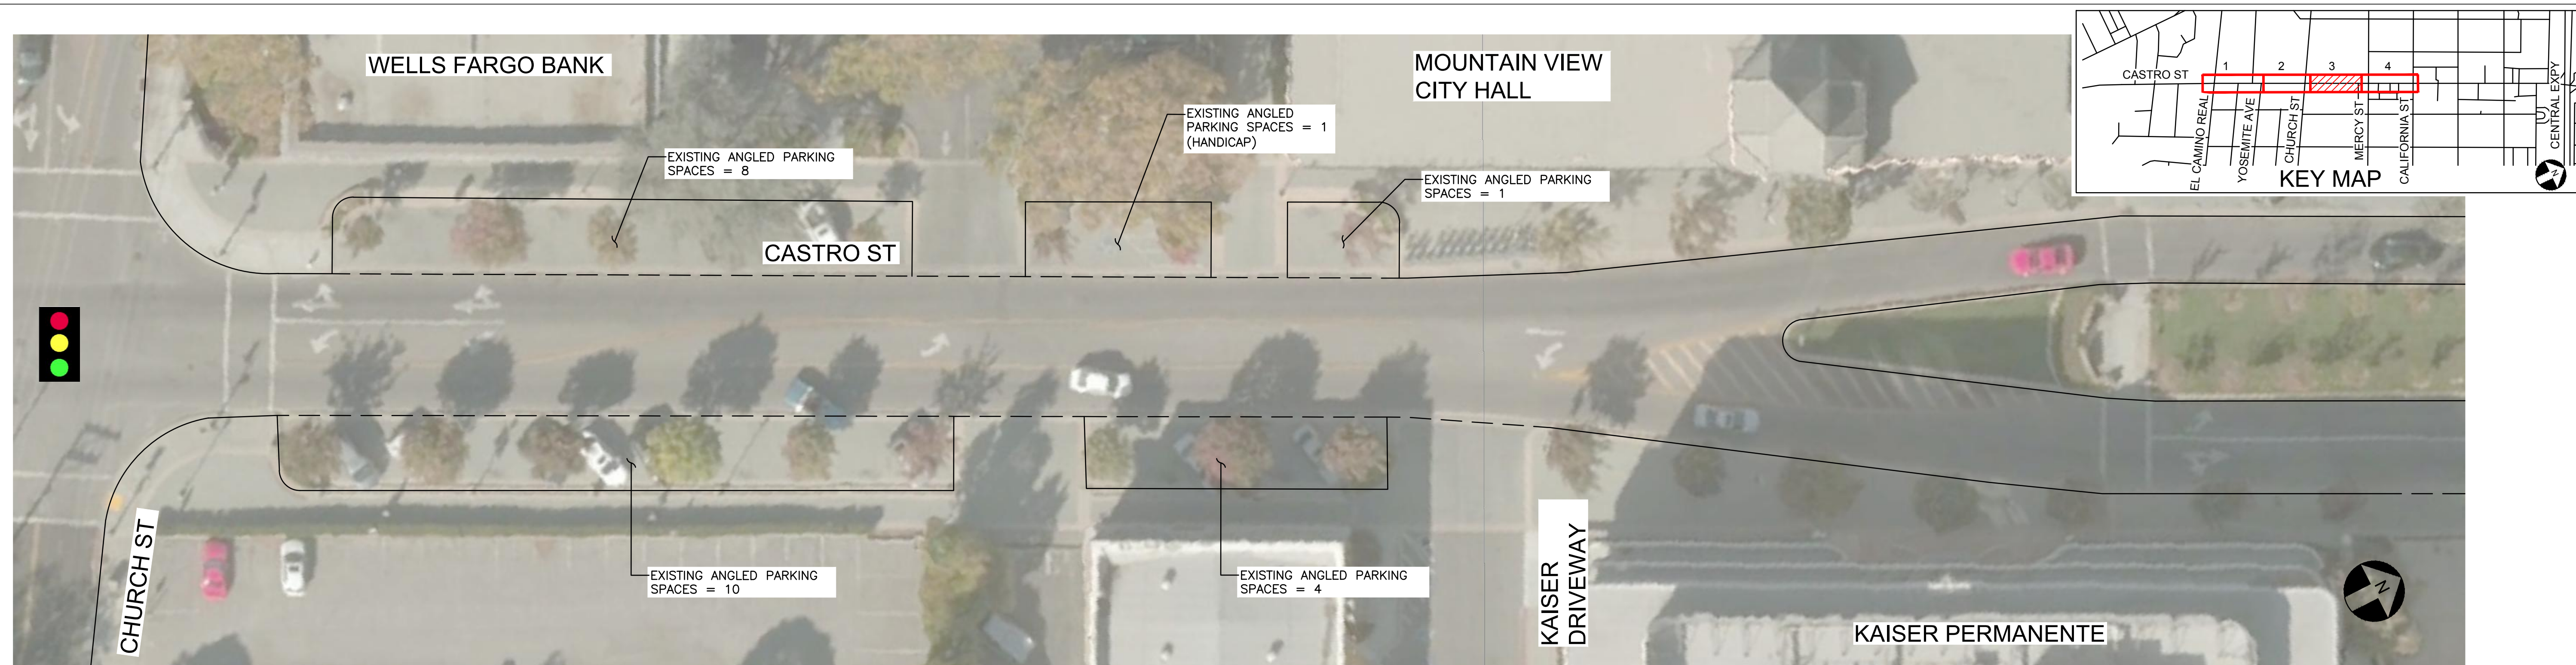

EXISTING ROADWAY CONDITIONS

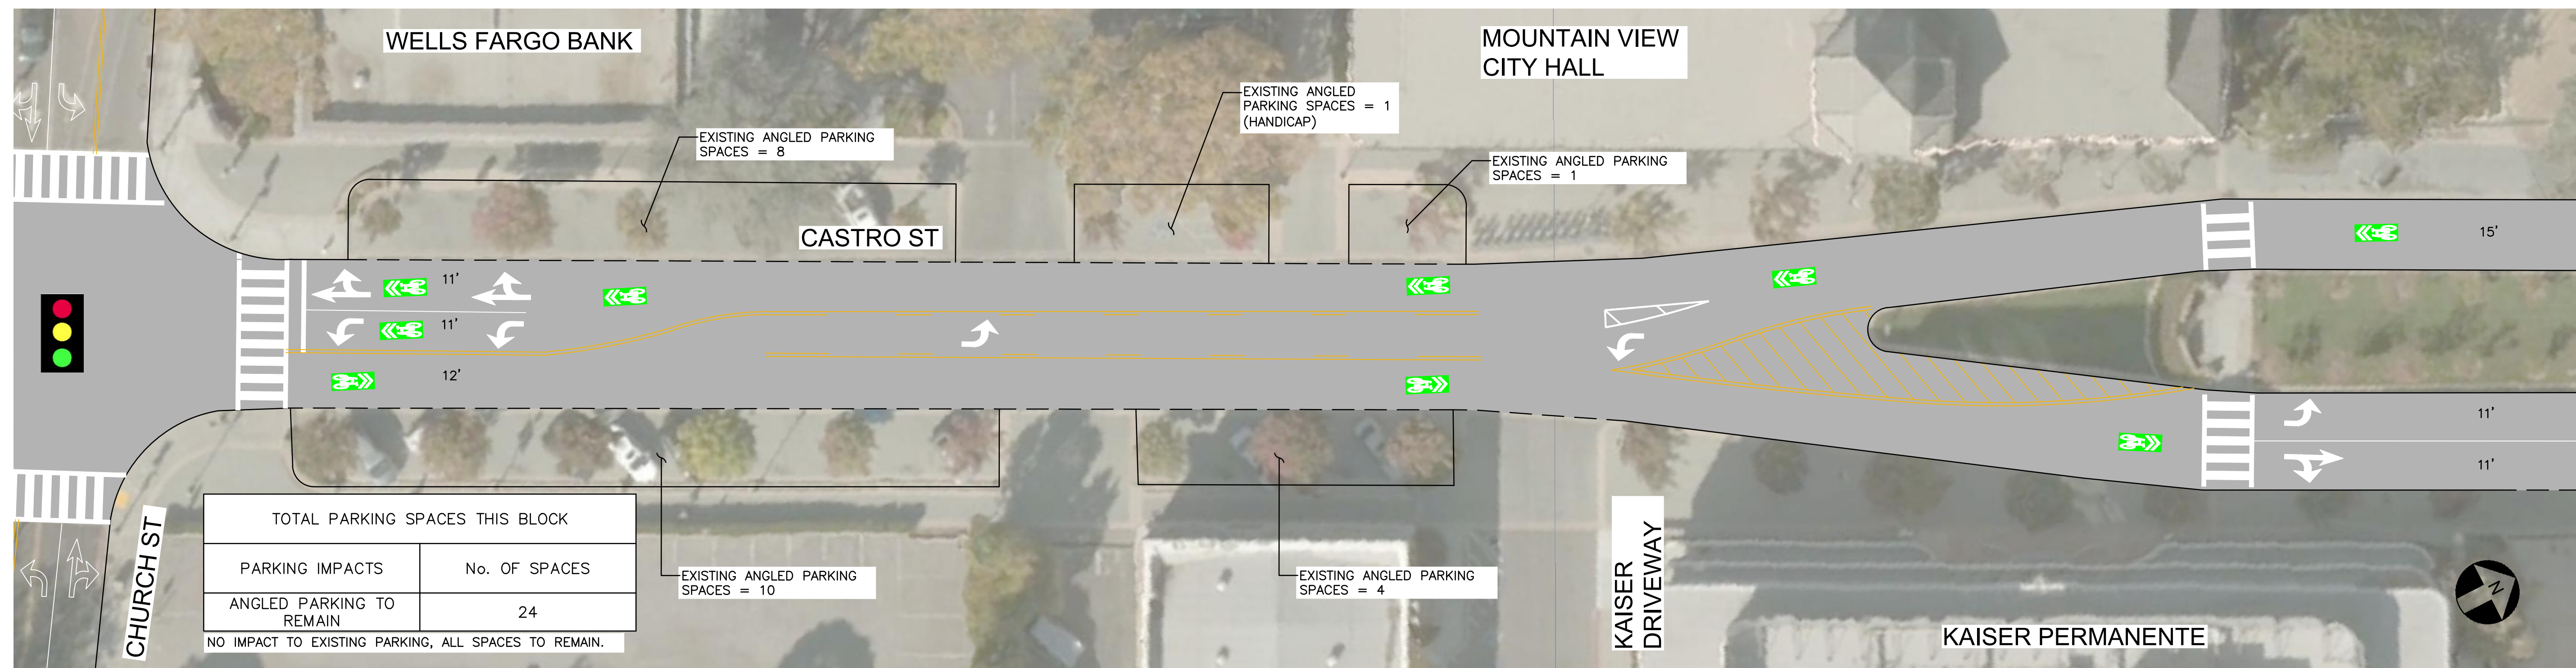

PROPOSED ROADWAY CONDITIONS

CASTRO STREET FEASIBILITY STUDY - ALTERNATIVE 2 - CLASS III SHARROWS

MERCY STREET TO CALIFORNIA STREET



FIGURE