


MATCHLINE STA 4+00, SEE SHEET 2



MATCHLINE STA 4+00, SEE SHEET 1


MATCHLINE STA 8+90, SEE SHEET 3

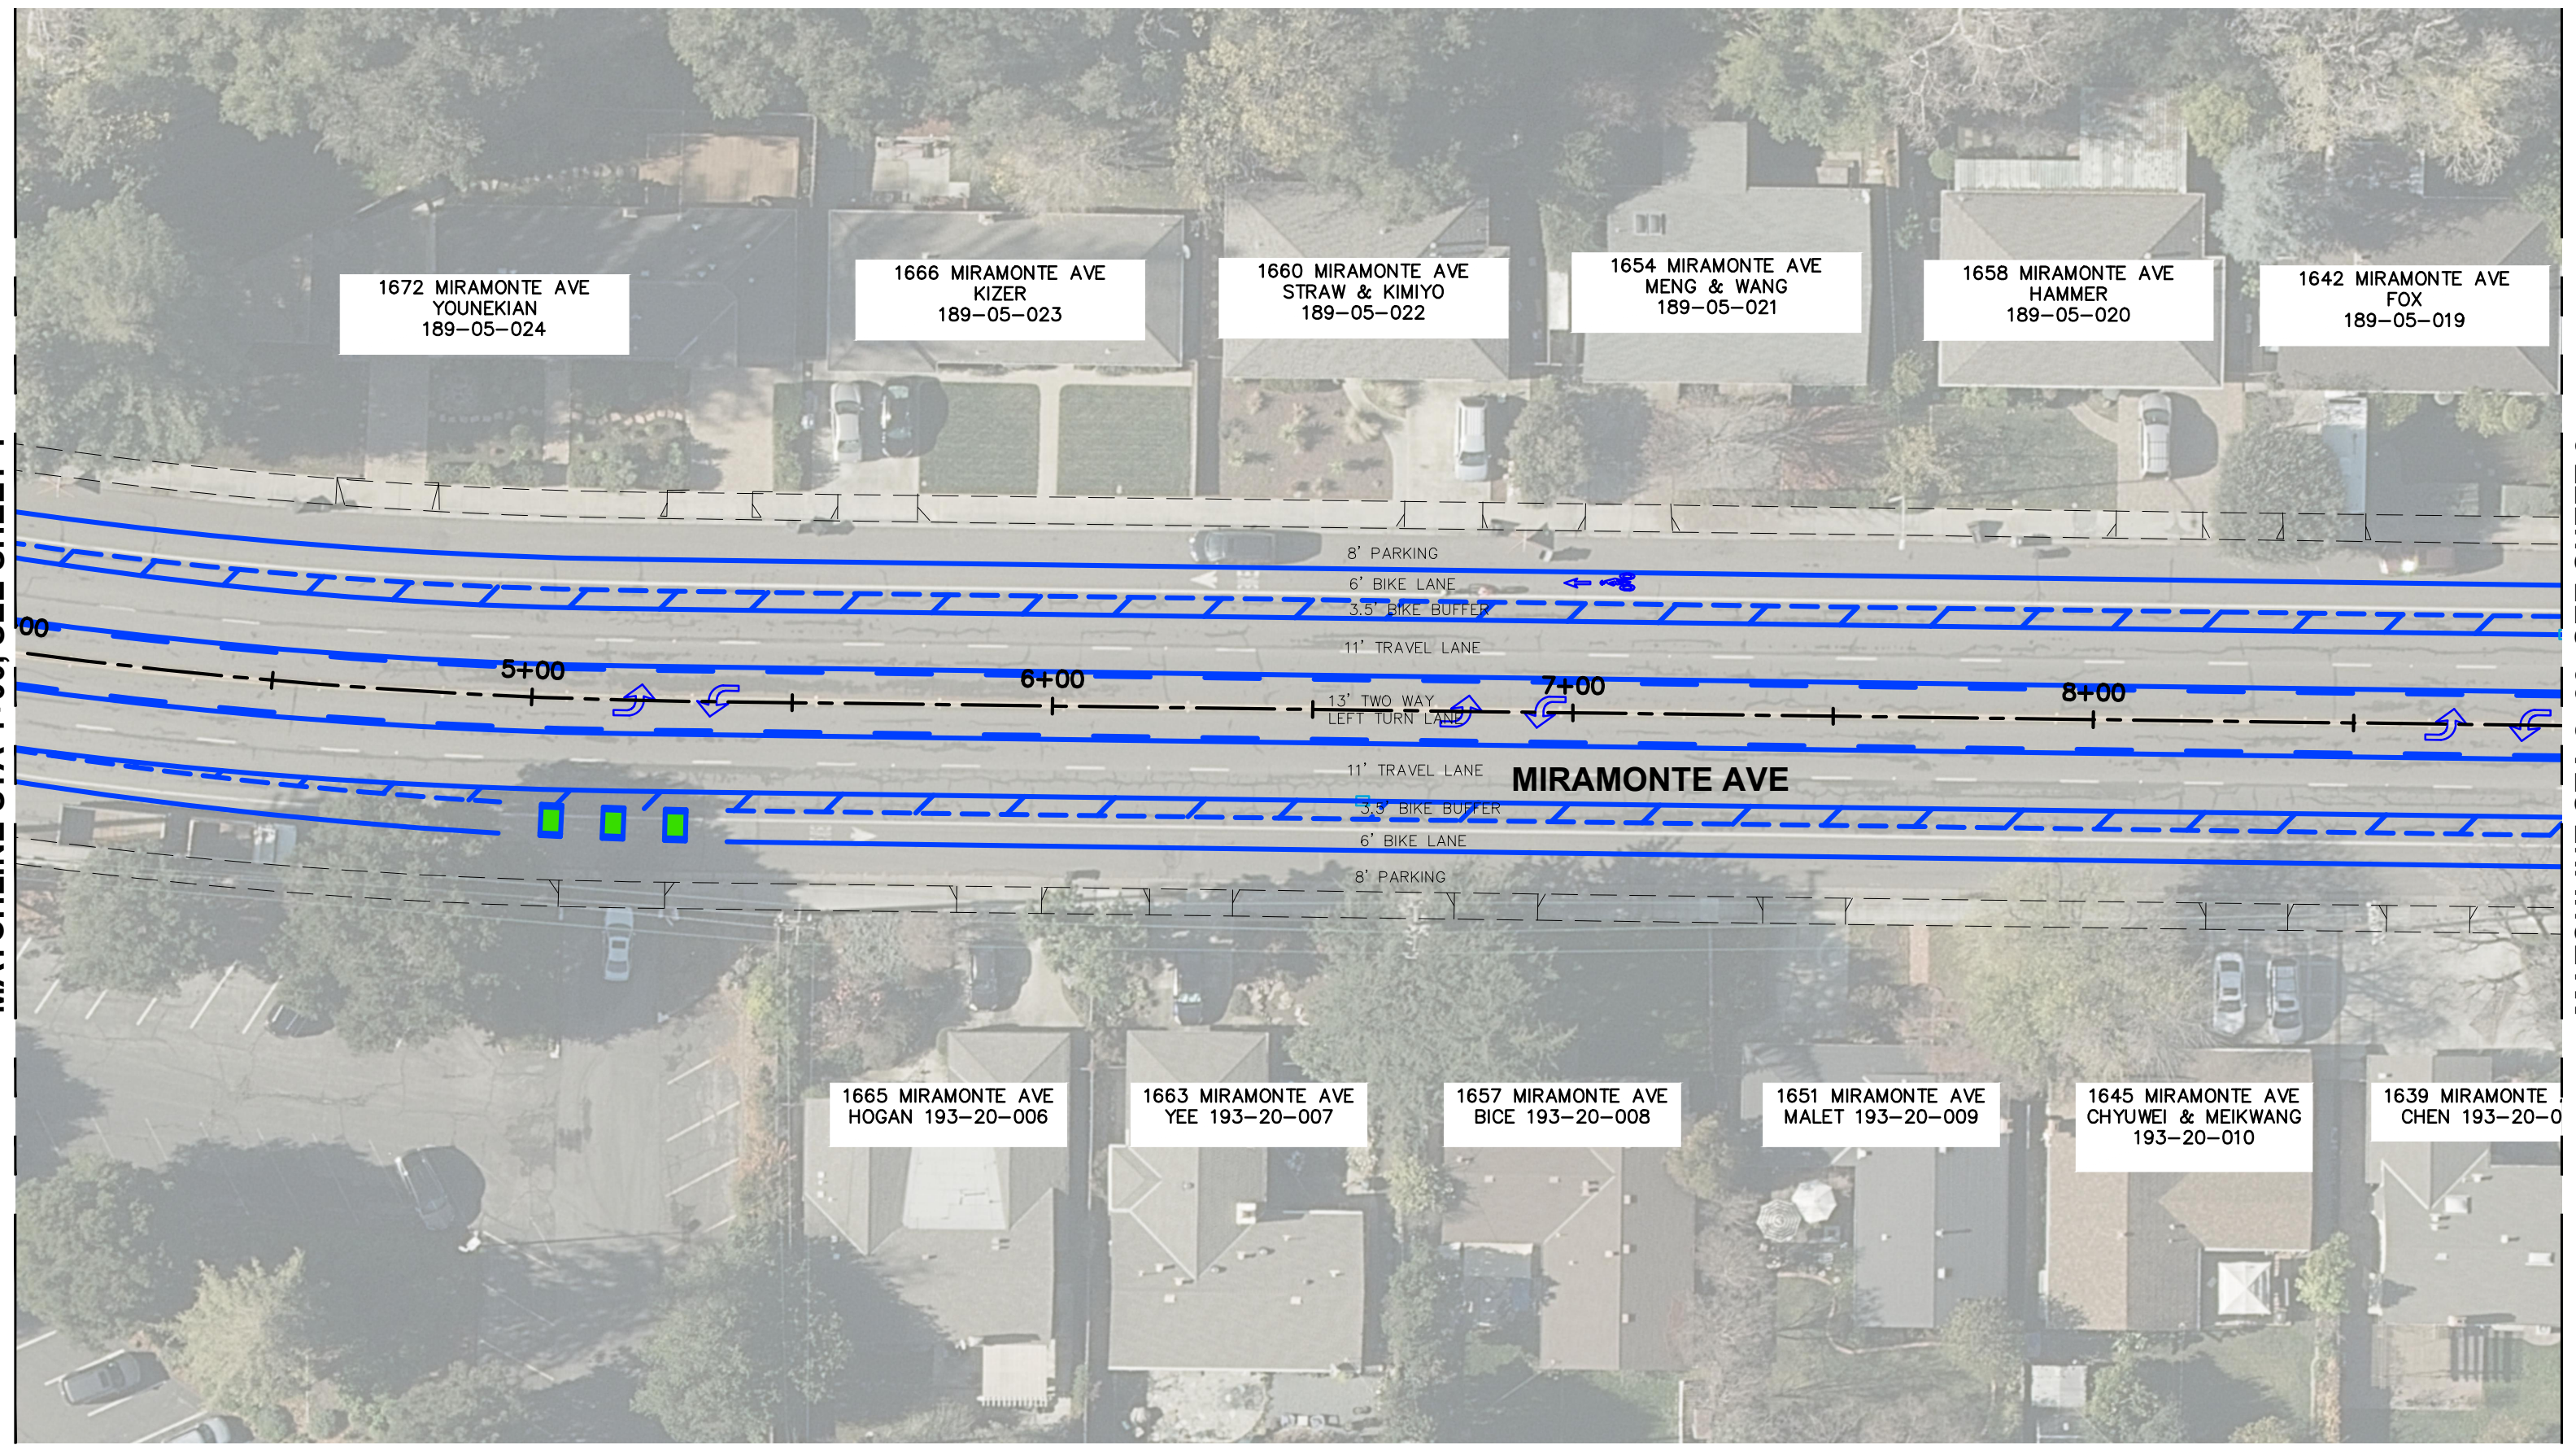




MATCHLINE STA 8+90, SEE SHEET 2

MATCHLINE 13+79, SEE SHEET 4

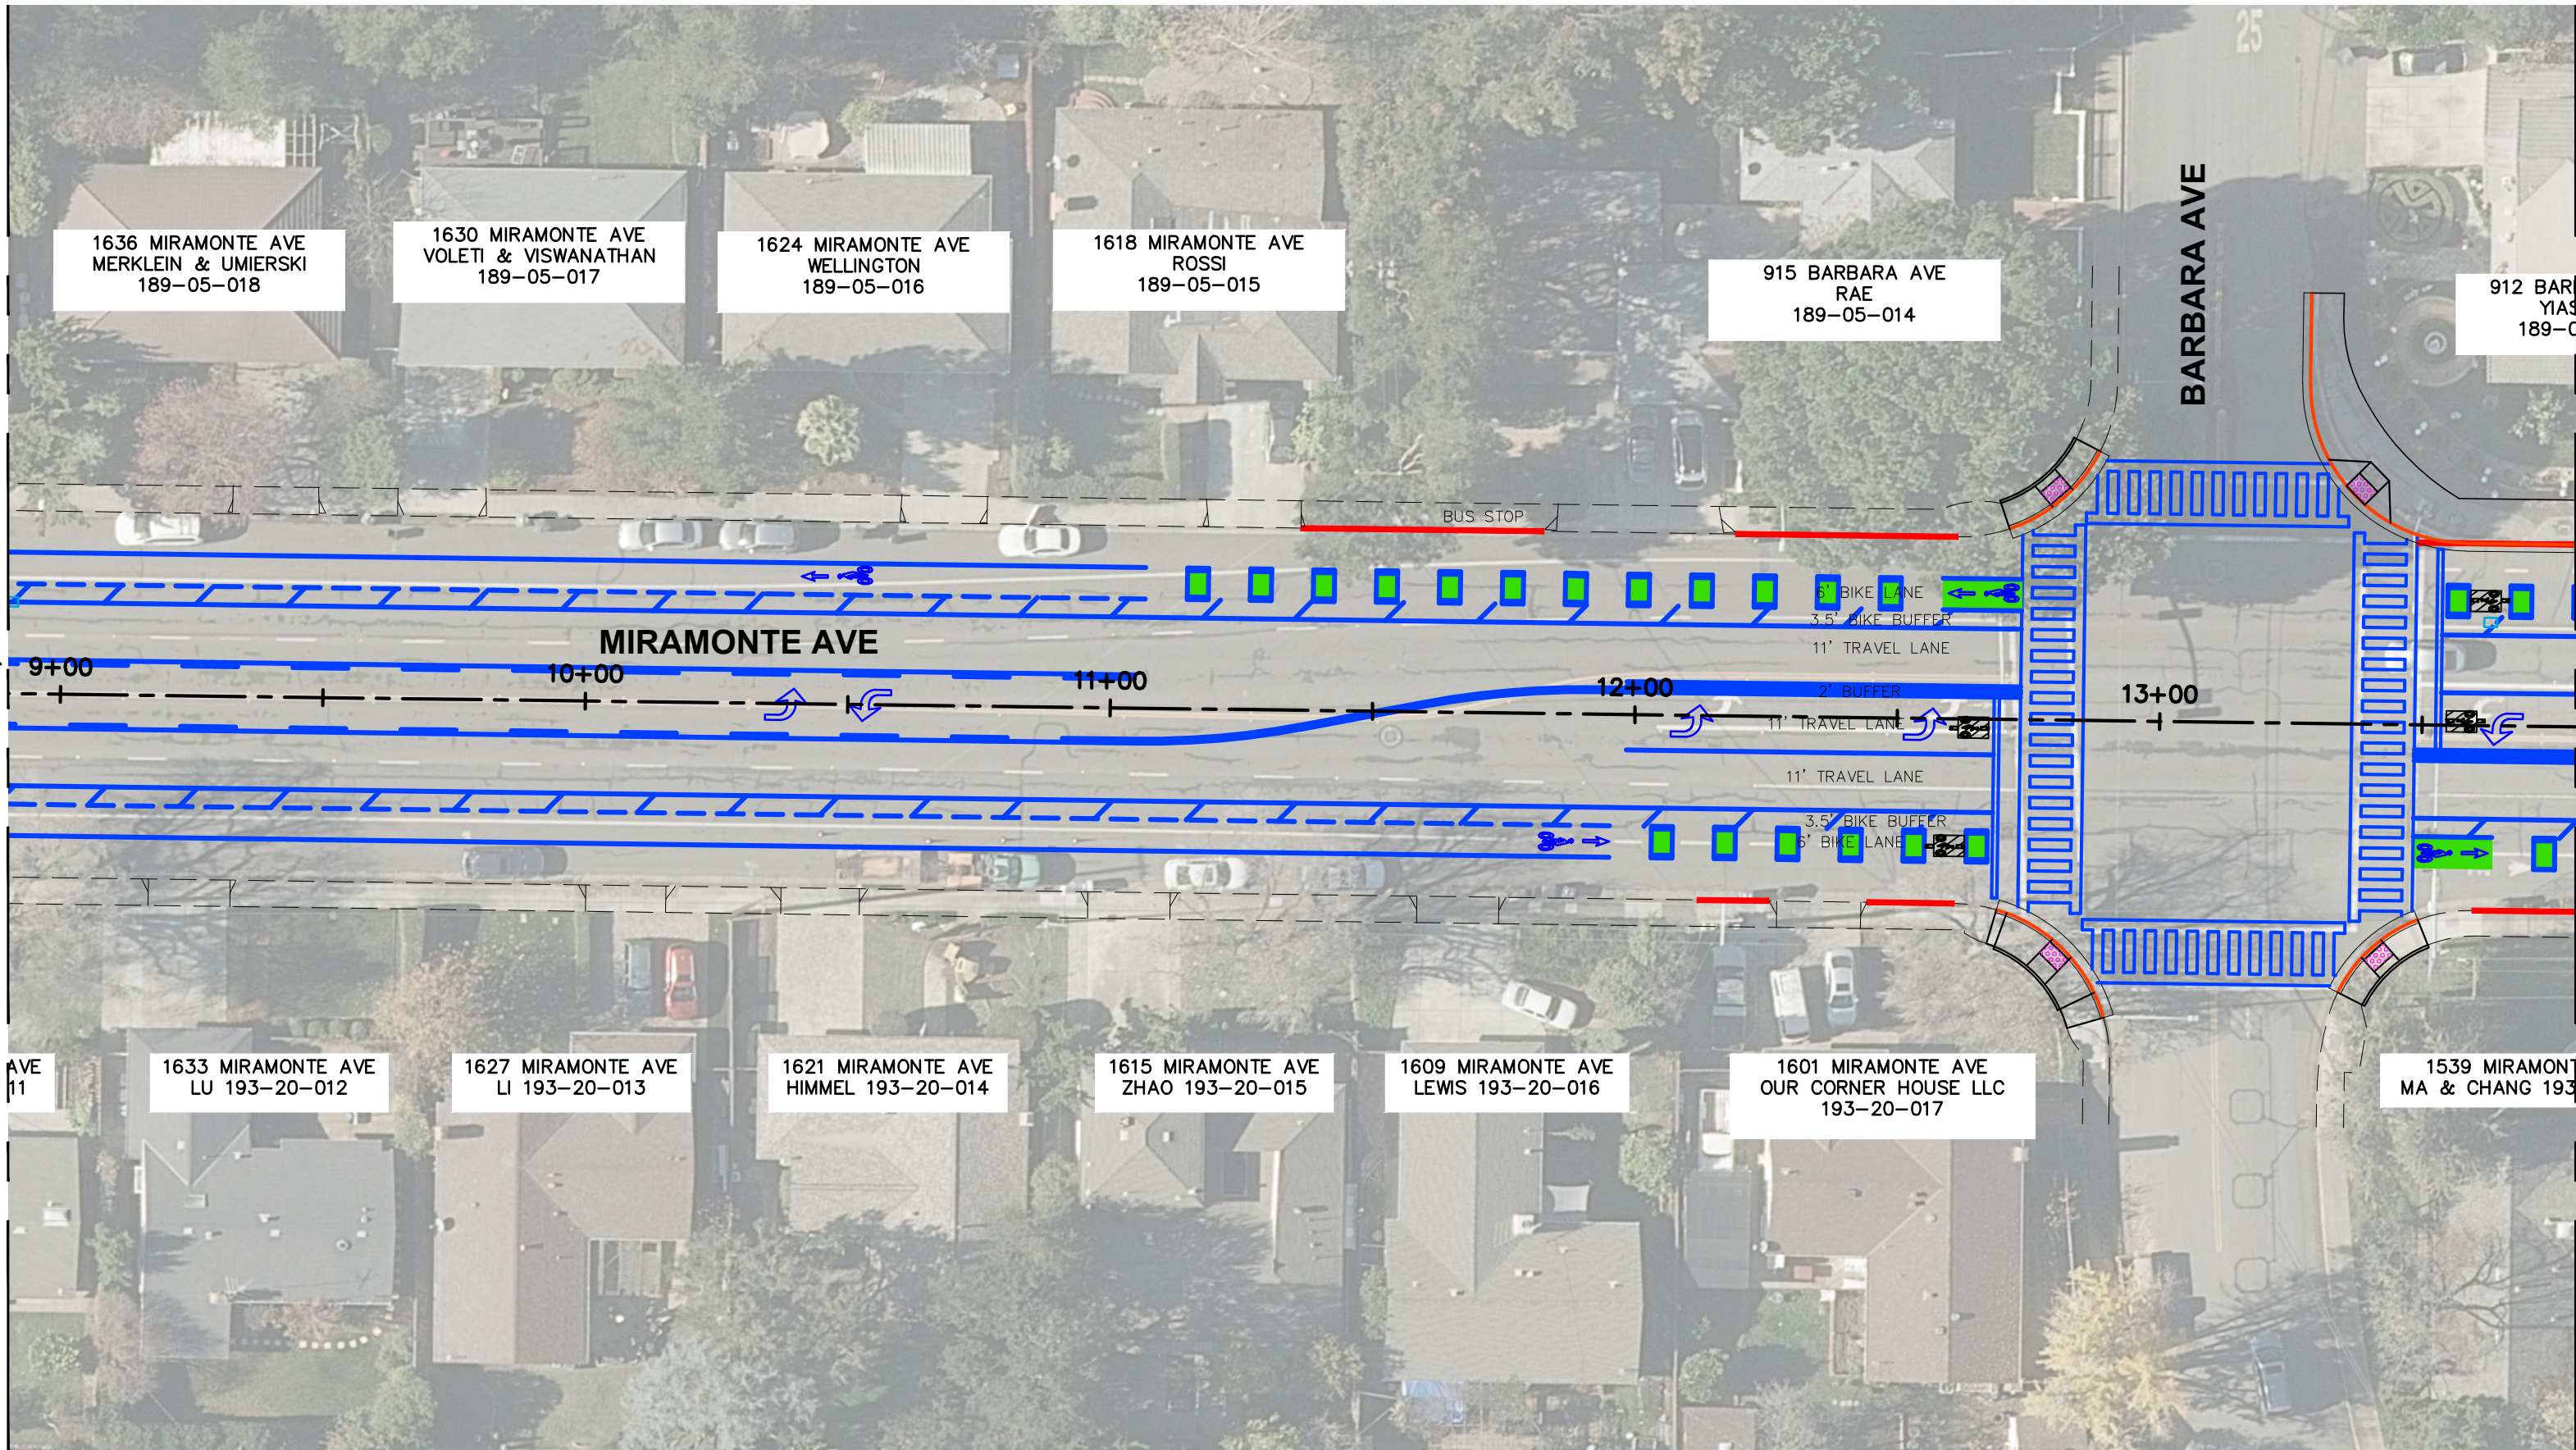

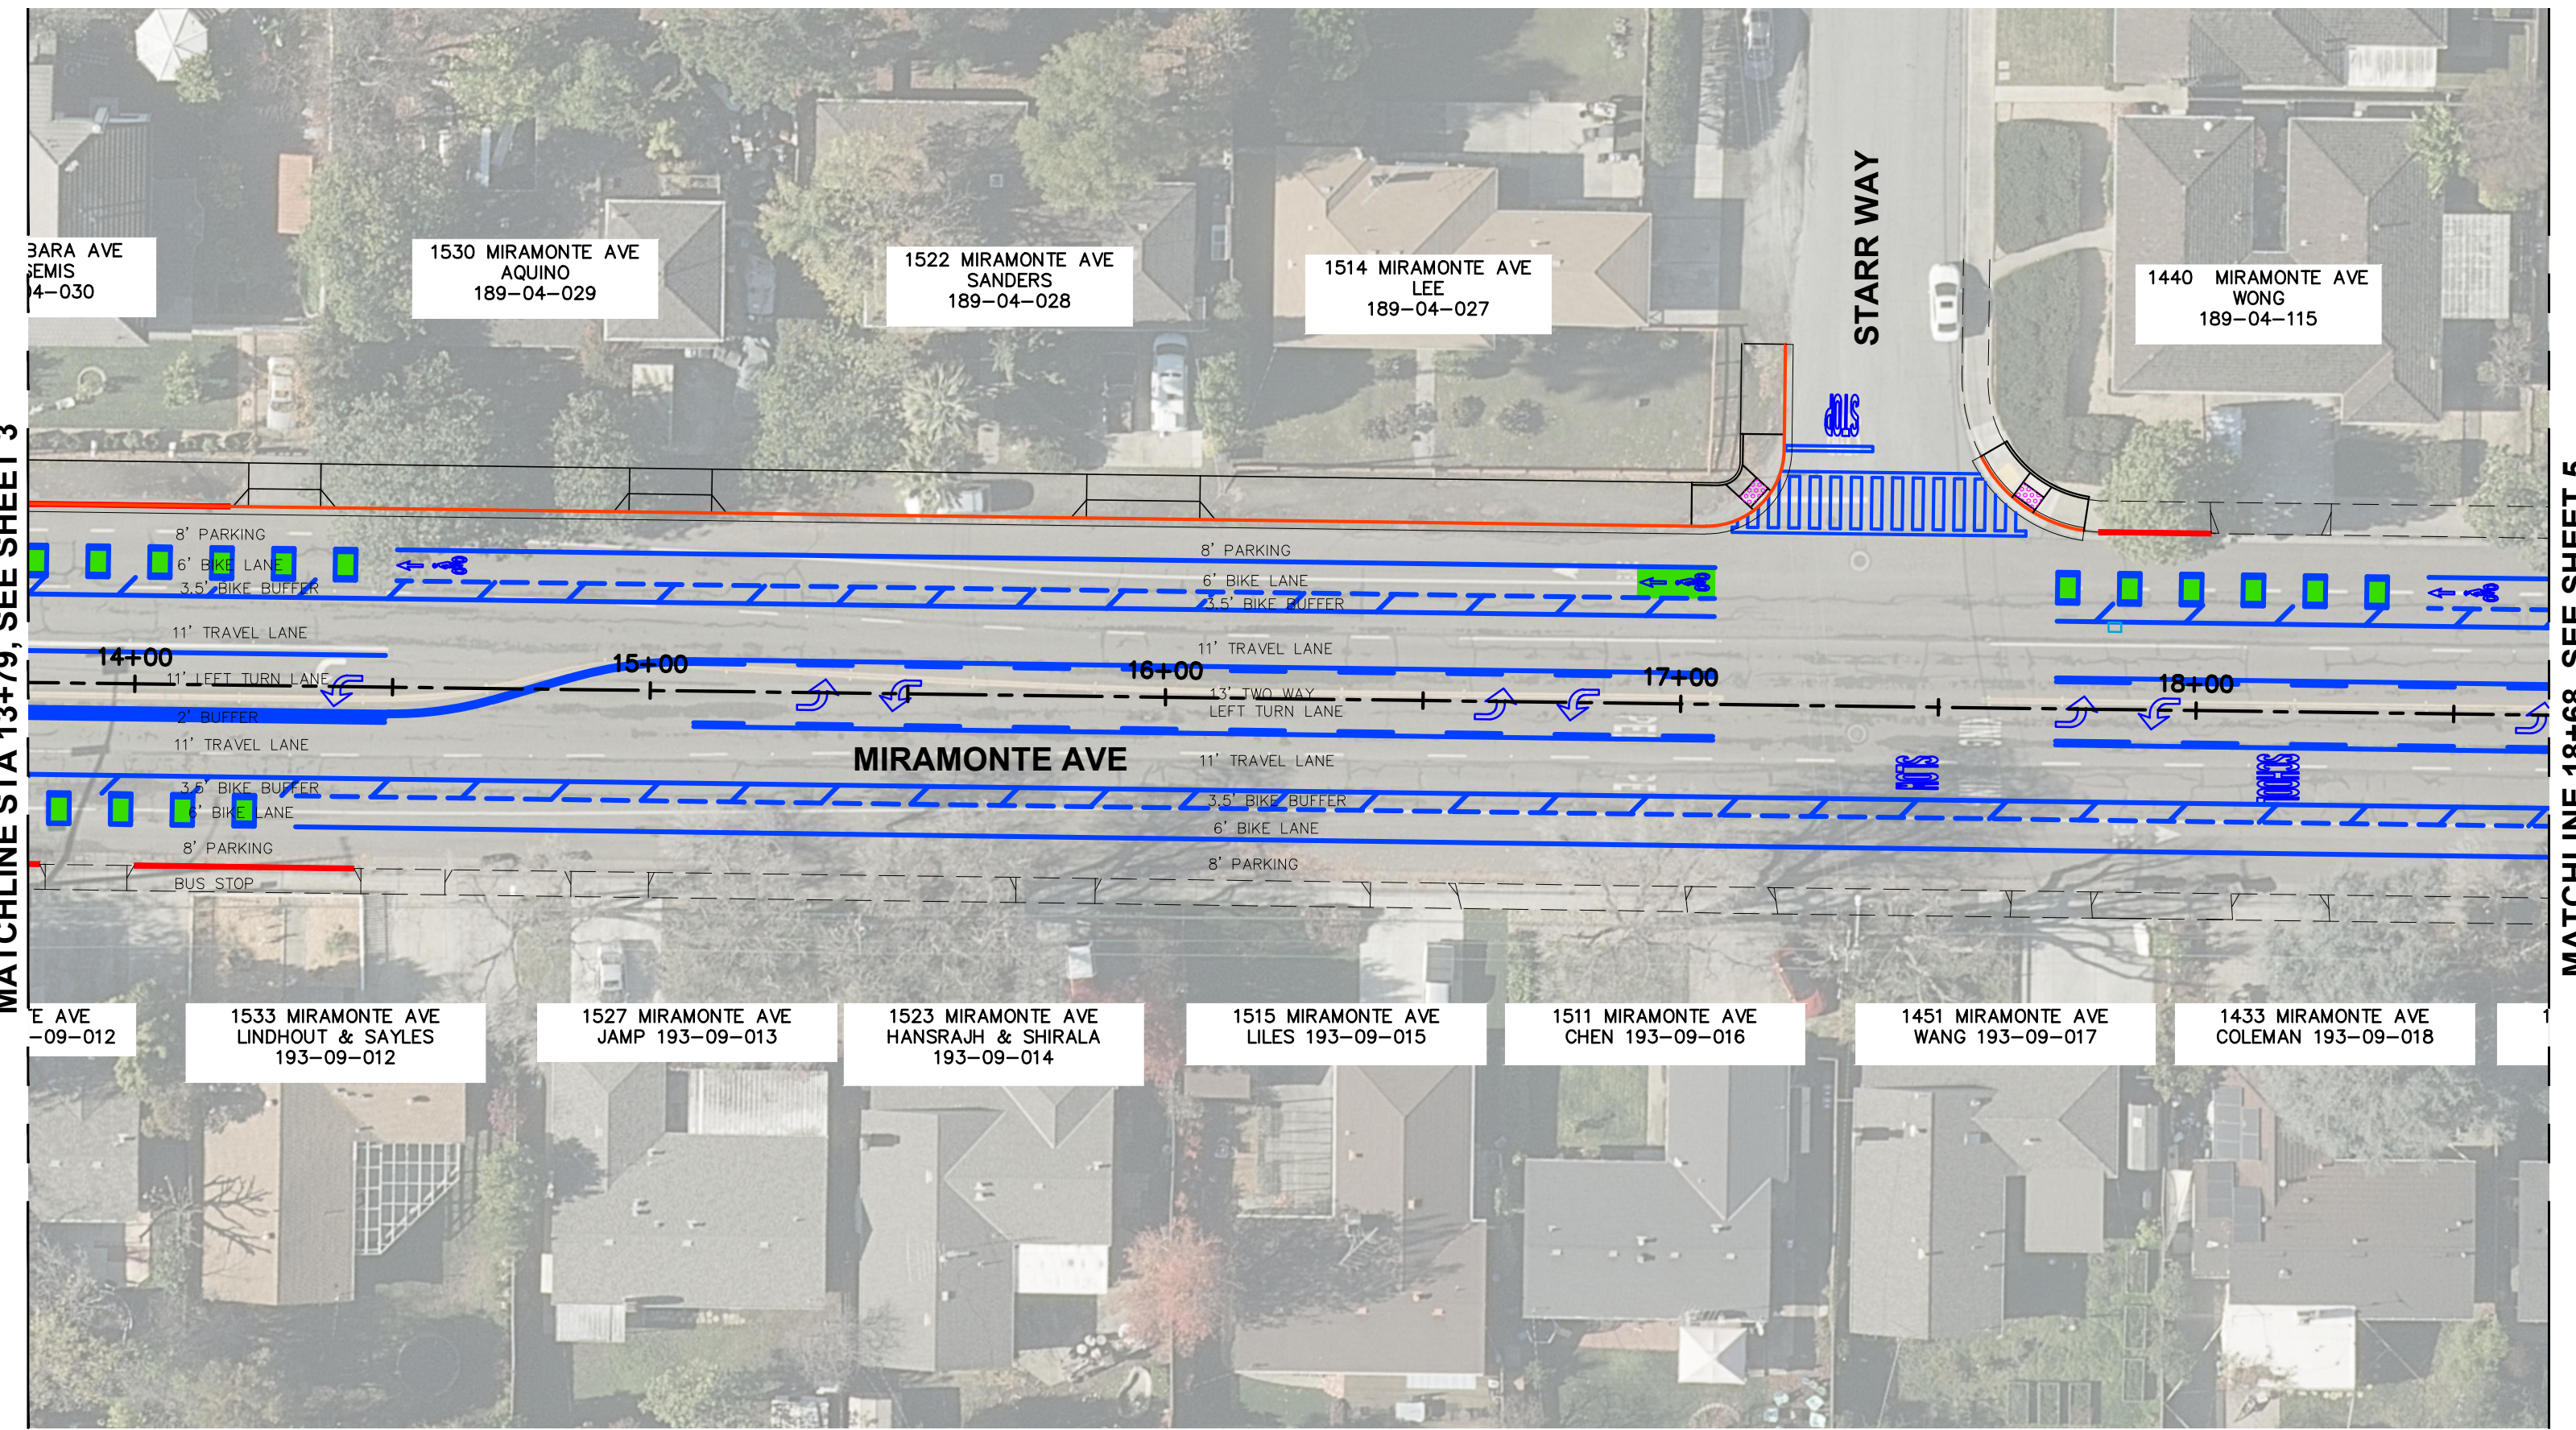

BARA AVE
JEMIS
14-030

1530 MIRAMONTE AVE
AQUINO
189-04-029

1522 MIRAMONTE AVE
SANDERS
189-04-028

1514 MIRAMONTE AVE
LEE
189-04-027

1440 MIRAMONTE AVE
WONG
189-04-115

STARR WAY

MATCHLINE STA 13+79, SEE SHEET 3

MATCHLINE 18+68, SEE SHEET 5

E AVE
-09-012

1533 MIRAMONTE AVE
LINDHOUT & SAYLES
193-09-012

1527 MIRAMONTE AVE
JAMP 193-09-013

1523 MIRAMONTE AVE
HANSRAJH & SHIRALA
193-09-014

1515 MIRAMONTE AVE
LILES 193-09-015

1511 MIRAMONTE AVE
CHEN 193-09-016


1451 MIRAMONTE AVE
WANG 193-09-017

1433 MIRAMONTE AVE
COLEMAN 193-09-018



MATCHLINE STA 18+68, SEE SHEET 4

MATCHLINE 23+58, SEE SHEET 6

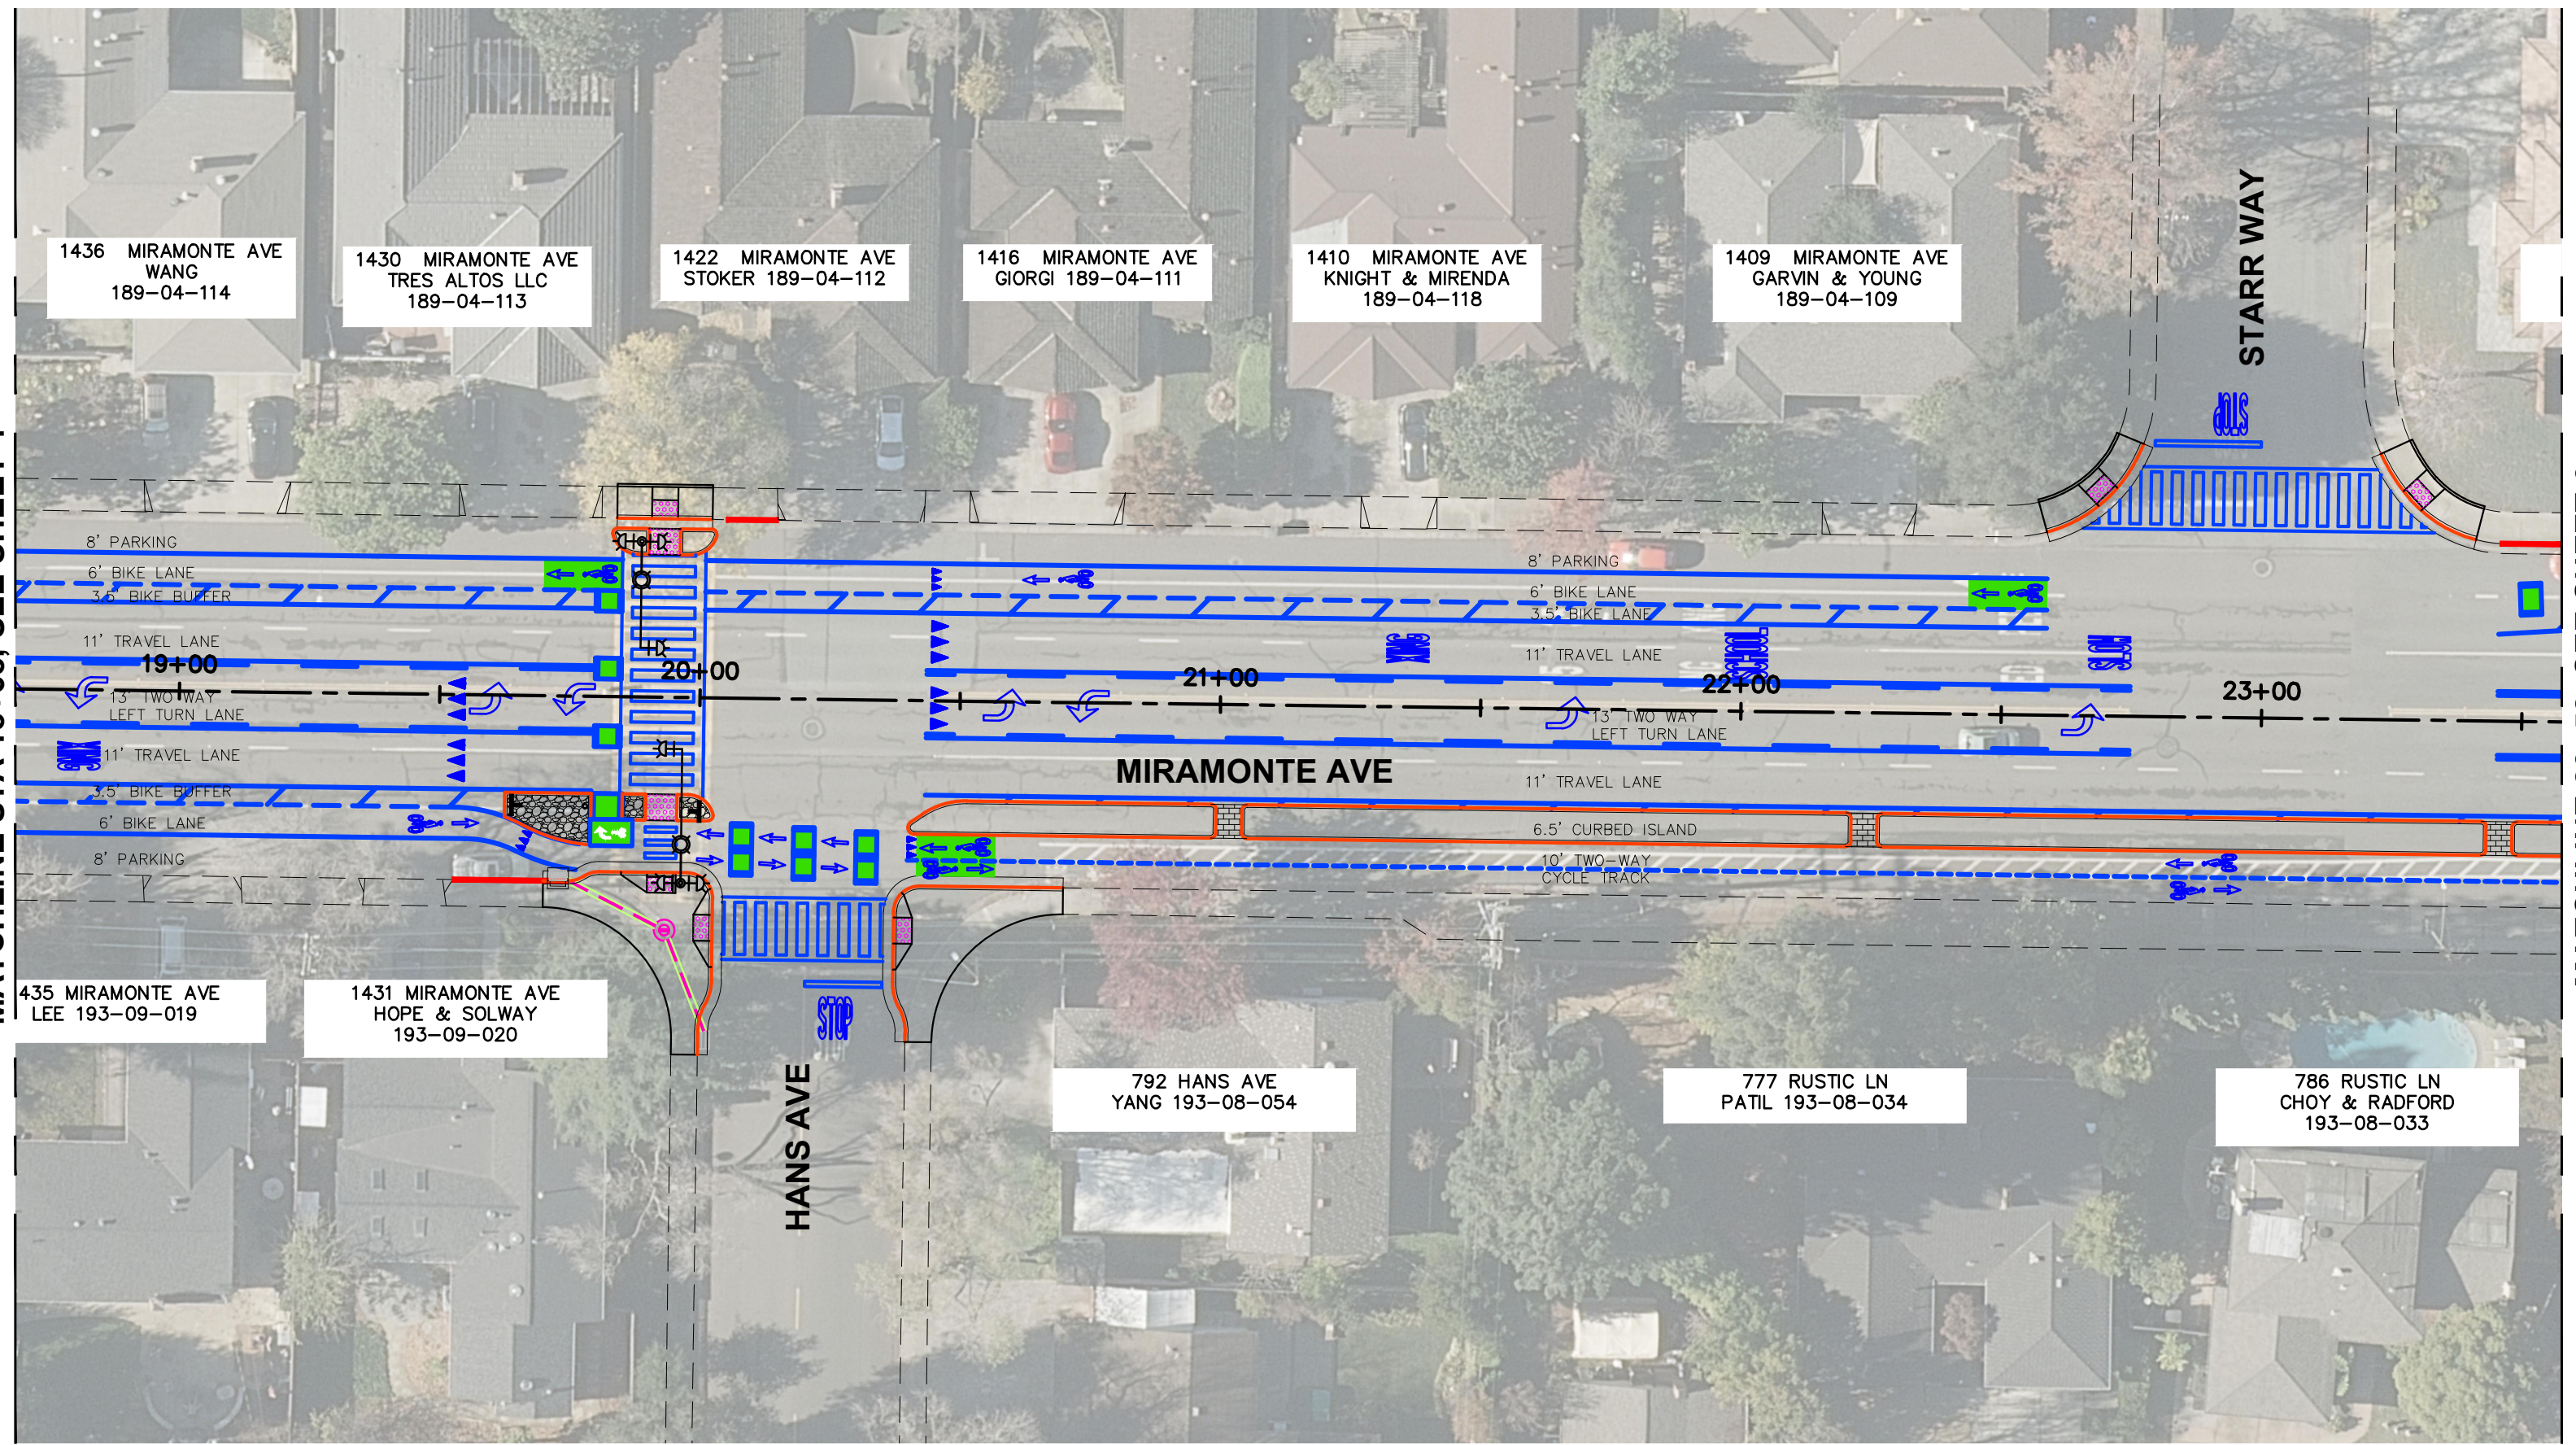



MATCHLINE STA 23+58, SEE SHEET 5

