
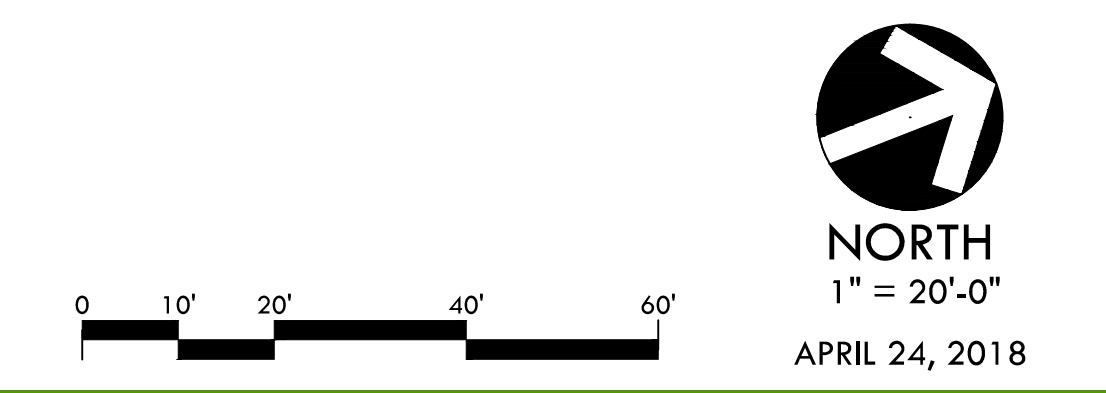


PROJECT DATA

ITEM	QTY.	DESCRIPTION
GARDEN BED	78	RAISED BED, 6' X 18'
RAISED ADA BED	6	RAISED ADA BED, 5' X 21.6'
PICNIC TABLE	2	7' STANDARD
PICNIC TABLE	1	8' ADA COMPLIANT
BIKE RACK	4	LANDSCAPE FORMS: LOOP RACKS
SITE FENCING	-	6' TALL ORNAMENTAL IRON FENCING
PEDESTRIAN GATE	2	6' TALL X 5' WIDE ORNAMENTAL IRON GATE
VEHICULAR GATE	1	6' TALL X (2) 6' WIDE DOUBLE SWINGING ORNAMENTAL IRON GATES
INFORMATION KIOSK	1	SINGLE PANEL
STORAGE SHED	2	PREFABRICATE 8' X 8' WOOD SHED STRUCTURE ON CONCRETE PAD
HOSE BIB	42	ONE HOSE BIB FOR EVERY TWO GARDEN BEDS

VICINITY MAP

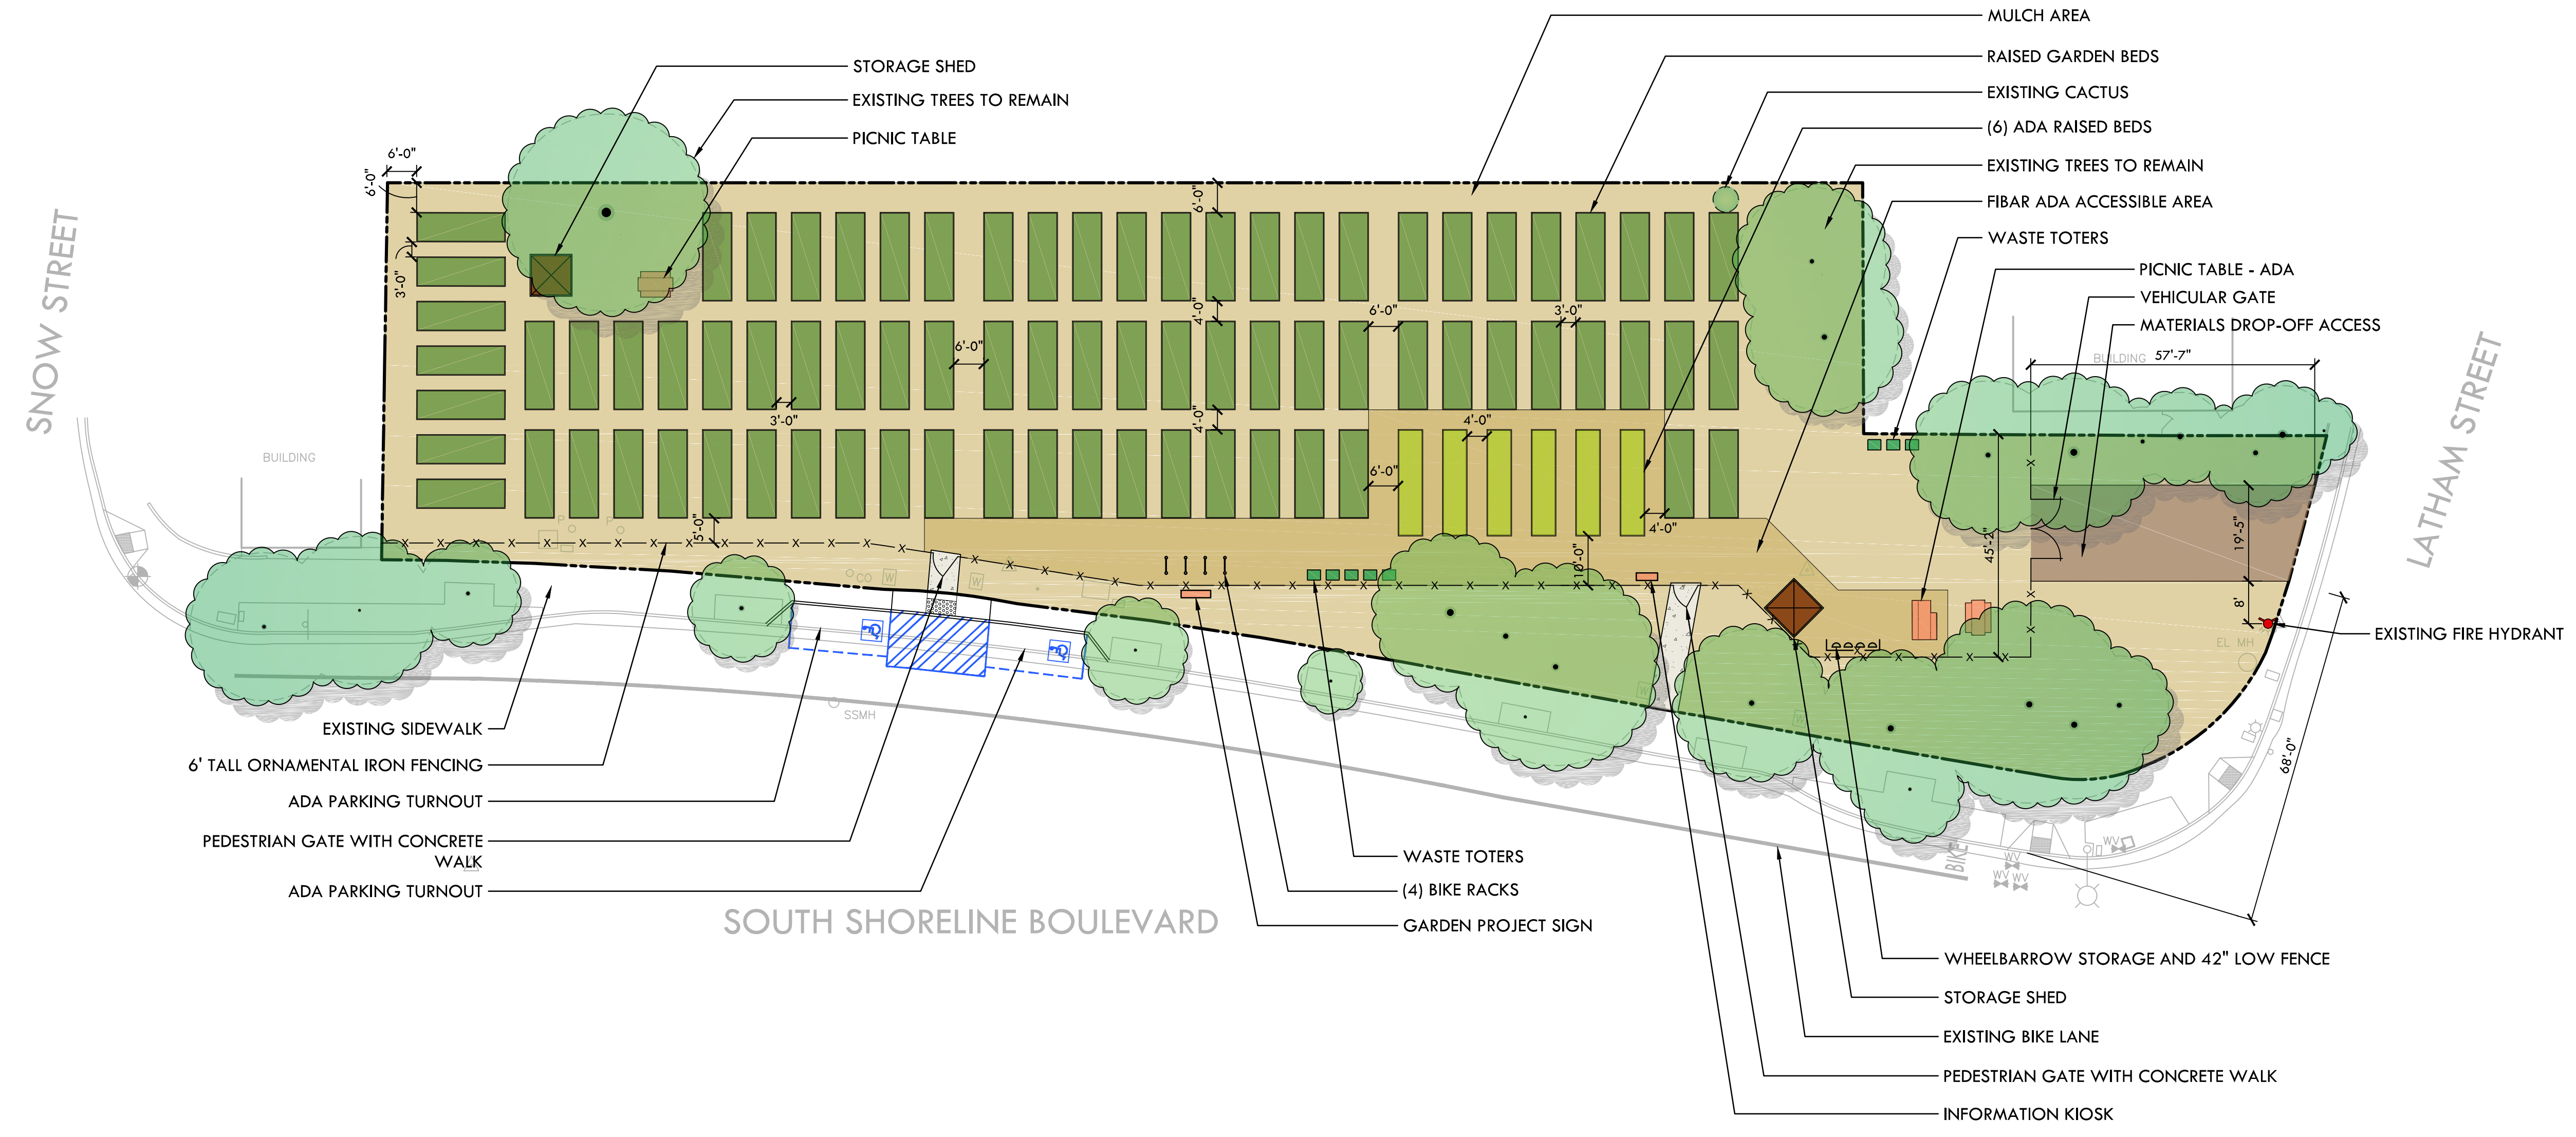

Final Concept Plan
Shoreline & Latham Community Garden
 City of Mountain View
 Mountain View, CA



LANDSCAPE ARCHITECTURE
 CIVIL ENGINEERING
 SPORT PLANNING & DESIGN
 2455 The Alameda, Ste. 200
 Santa Clara, CA 95050
 tel: 408.985.7200
 fax: 408.985.7260
 www.verdedesigninc.com