




GROUND LEVEL VIEW - CORNER OF EVELYN + BERNARDO

NOTE: LANDSCAPE SHOWN FOR CONCEPTUAL PURPOSES

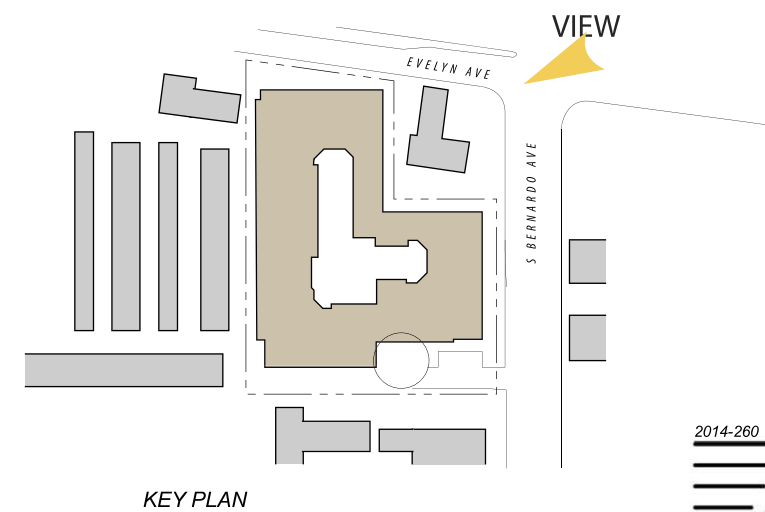

CONCEPT PERSPECTIVE VIEW

779 E. EVELYN AVE APARTMENTS

MOUNTAIN VIEW, CALIFORNIA

ROEM Development Corporation

ARCHITECTS ORANGE

144 NORTH ORANGE ST., ORANGE, CALIFORNIA 92866 (714) 639-9860

2014-260 AUGUST 15, 2014




©2014 Architects Orange
These plans are copyright protected. Under
such protection unauthorized use is not permitted.
These plans shall not be reproduced or used
without written permission by Architects Orange.



NOTE: LANDSCAPE SHOWN FOR CONCEPTUAL PURPOSES

GROUND LEVEL VIEW - BERNARDO ELEVATION

CONCEPT PERSPECTIVE VIEW

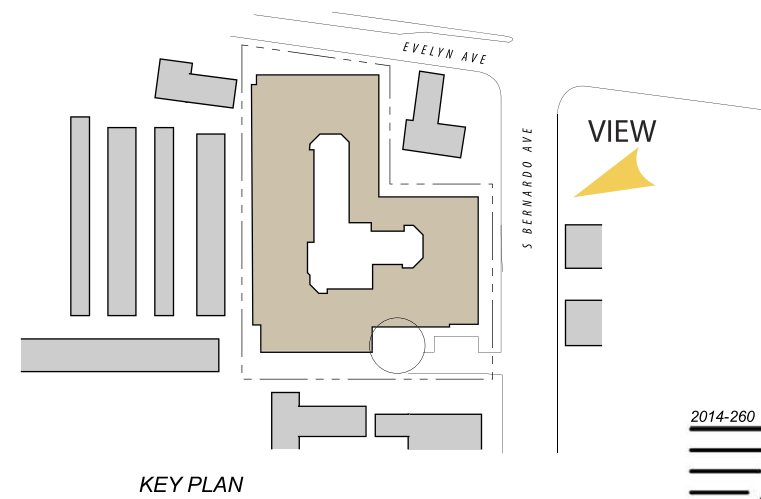

KEY PLAN

2014-260 AUGUST 15, 2014

779 E. EVELYN AVE APARTMENTS

MOUNTAIN VIEW, CALIFORNIA

ROEM Development Corporation

ARCHITECTS ORANGE

144 NORTH ORANGE ST., ORANGE, CALIFORNIA 92866 (714) 639-9860




©2014 Architects Orange
These plans are copyright protected. Under
such protection unauthorized use is not permitted.
These plans shall not be reproduced or used
without written permission by Architects Orange.



GROUND LEVEL VIEW - EVELYN ELEVATION

NOTE: LANDSCAPE SHOWN FOR CONCEPTUAL PURPOSES

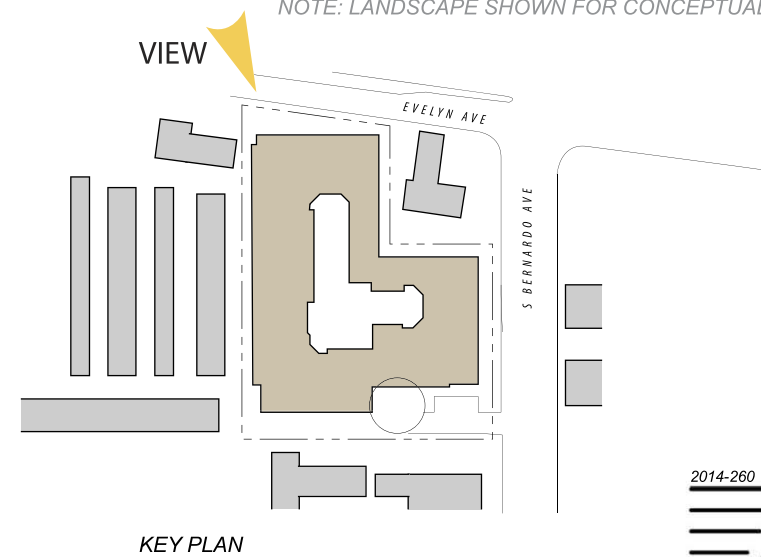

CONCEPT PERSPECTIVE VIEW

779 E. EVELYN AVE APARTMENTS

MOUNTAIN VIEW , CALIFORNIA

ROEM Development Corporation


ARCHITECTS ORANGE

144 NORTH ORANGE ST., ORANGE, CALIFORNIA 92866 (714) 639-9860

2014-260 AUGUST 15, 2014



©2014 Architects Orange
These plans are copyright protected. Under
such protection unauthorized use is not permitted.
These plans shall not be reproduced or used
without written permission by Architects Orange.

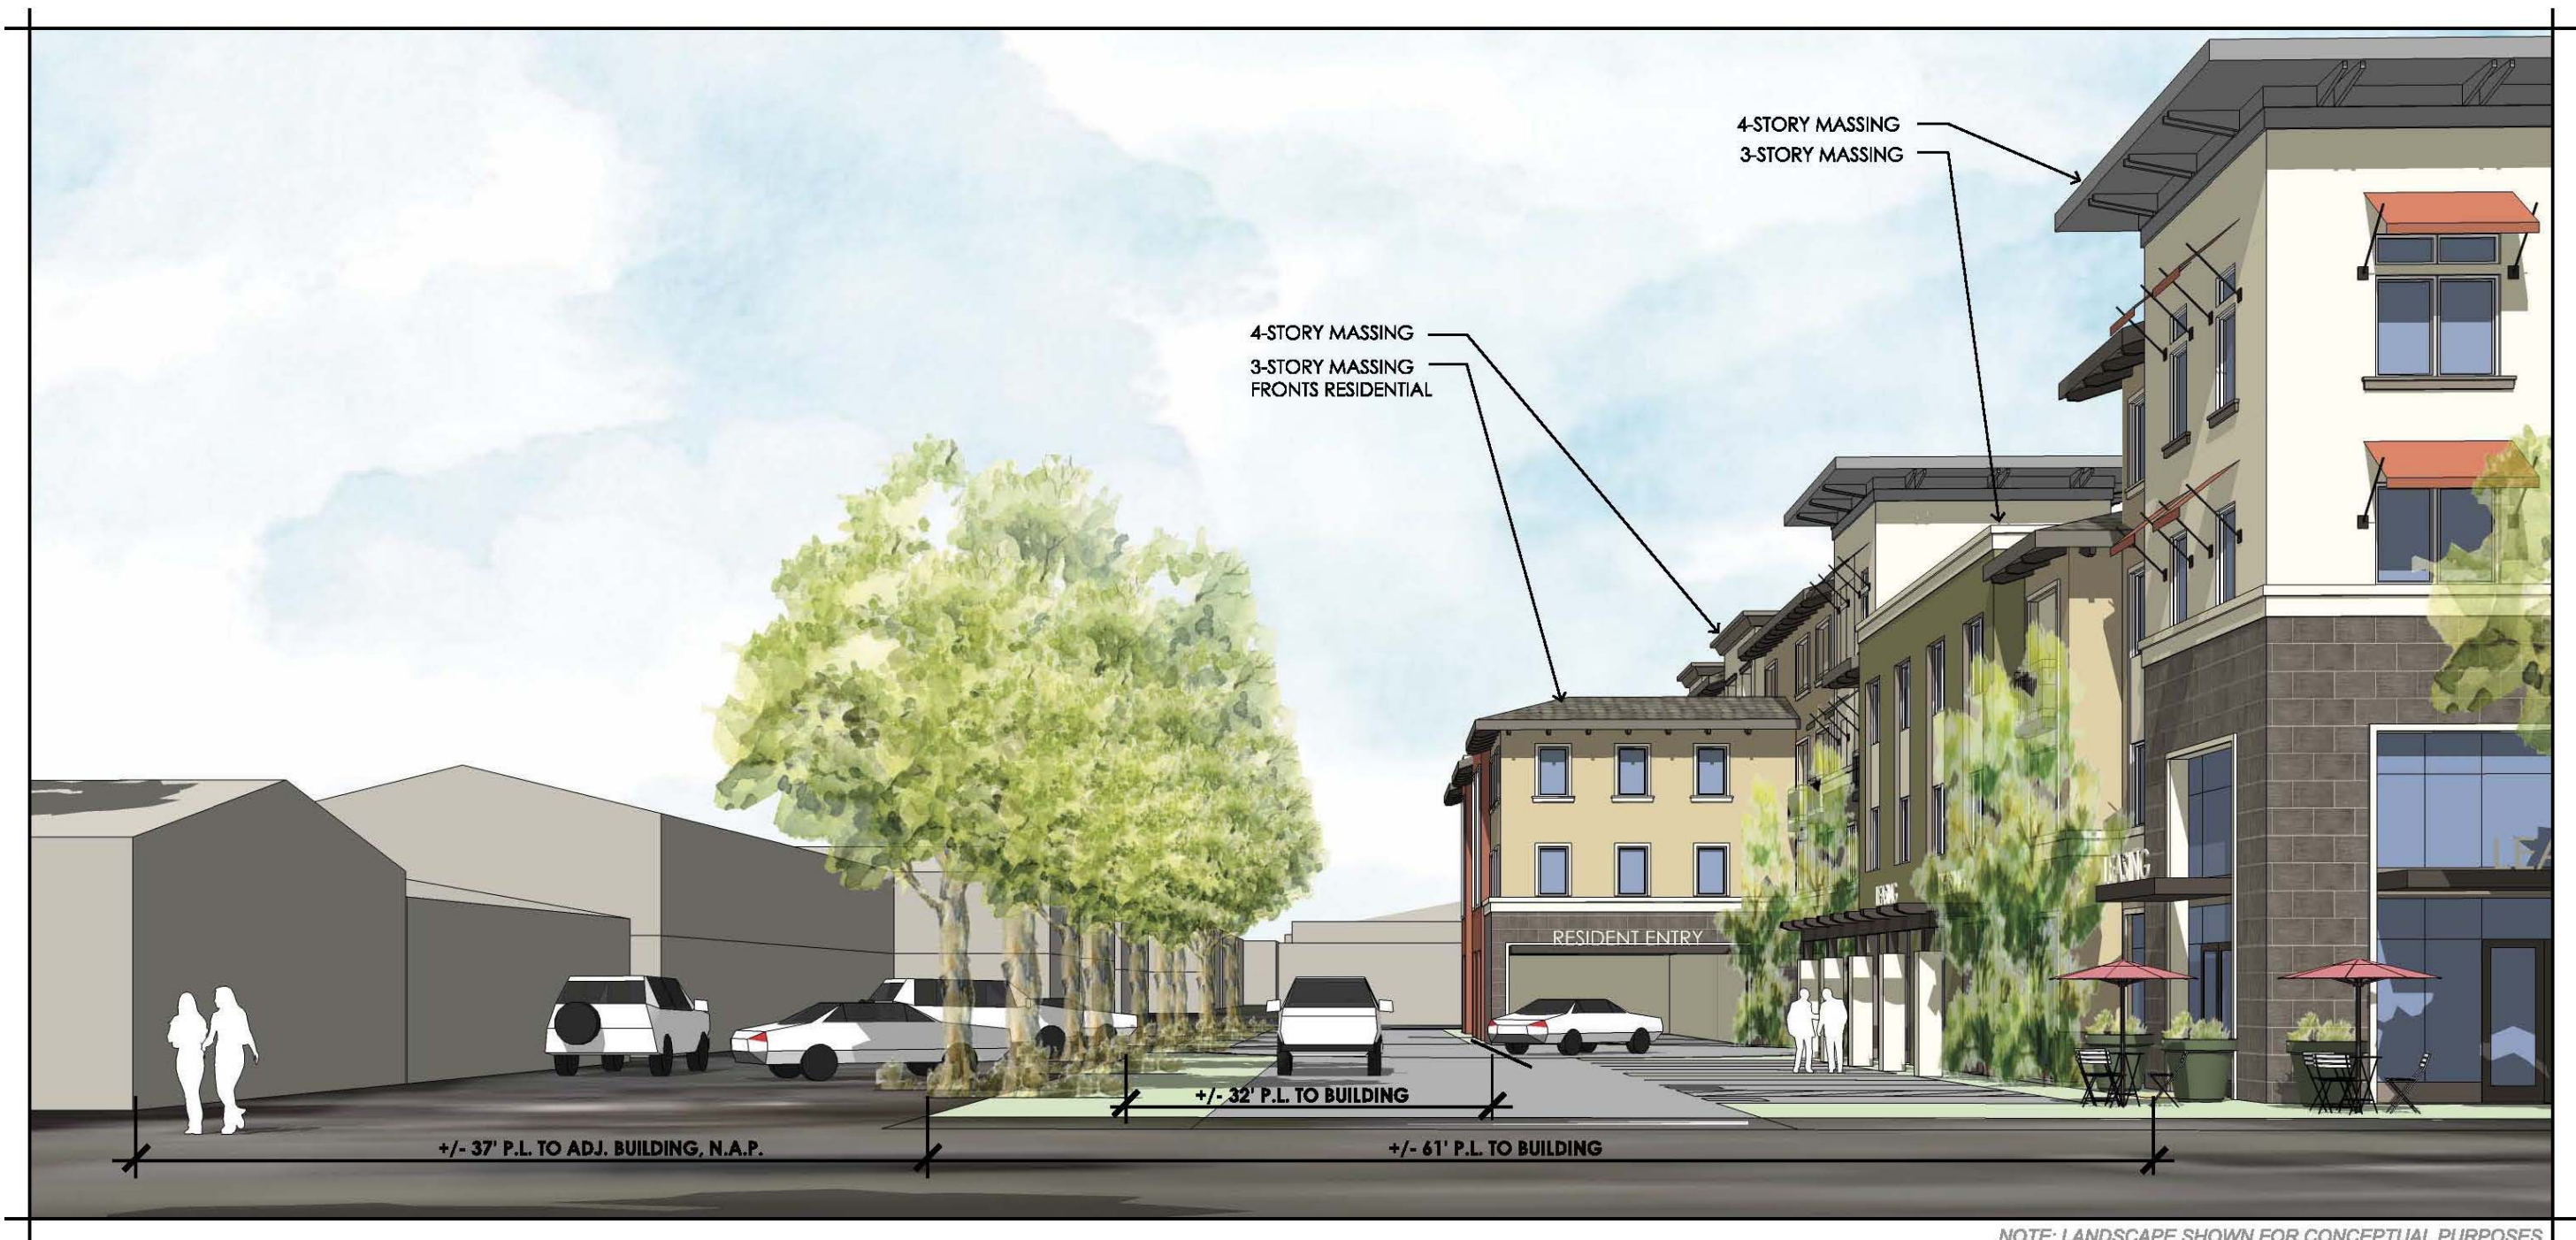

CONCEPT VIEW - ENTRY DRIVE OFF BERNARDO


779 E. EVELYN AVE APARTMENTS
ROEM Development Corporation

MOUNTAIN VIEW, CALIFORNIA


ARCHITECTS ORANGE
 144 NORTH ORANGE ST., ORANGE, CALIFORNIA 92866 (714) 639-9860

2014-260 AUGUST 15, 2014


©2014 Architects Orange
 These plans are copyright protected. Under
 such protection unauthorized use is not permitted.
 These plans shall not be reproduced or used
 without written permission by Architects Orange.

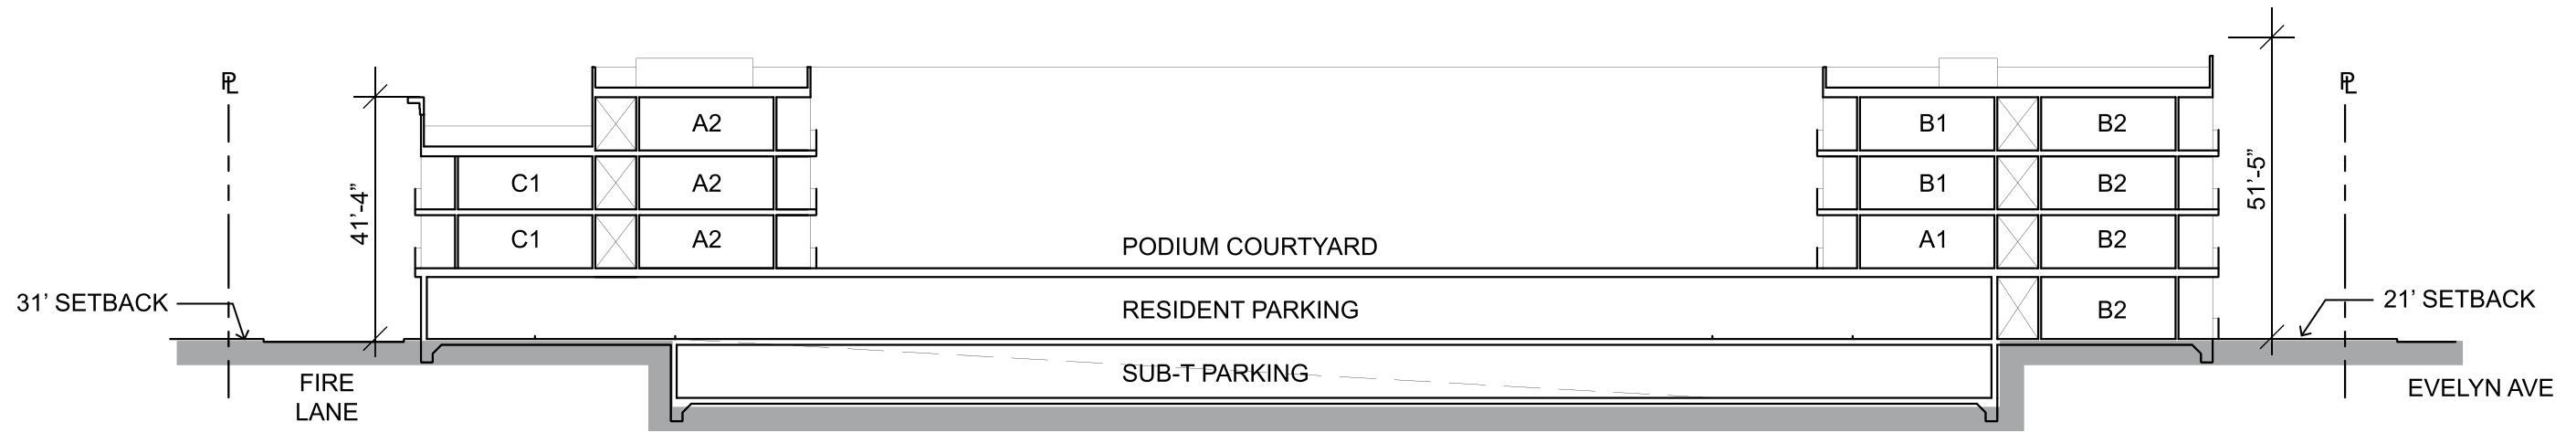


SITE SECTION A-A

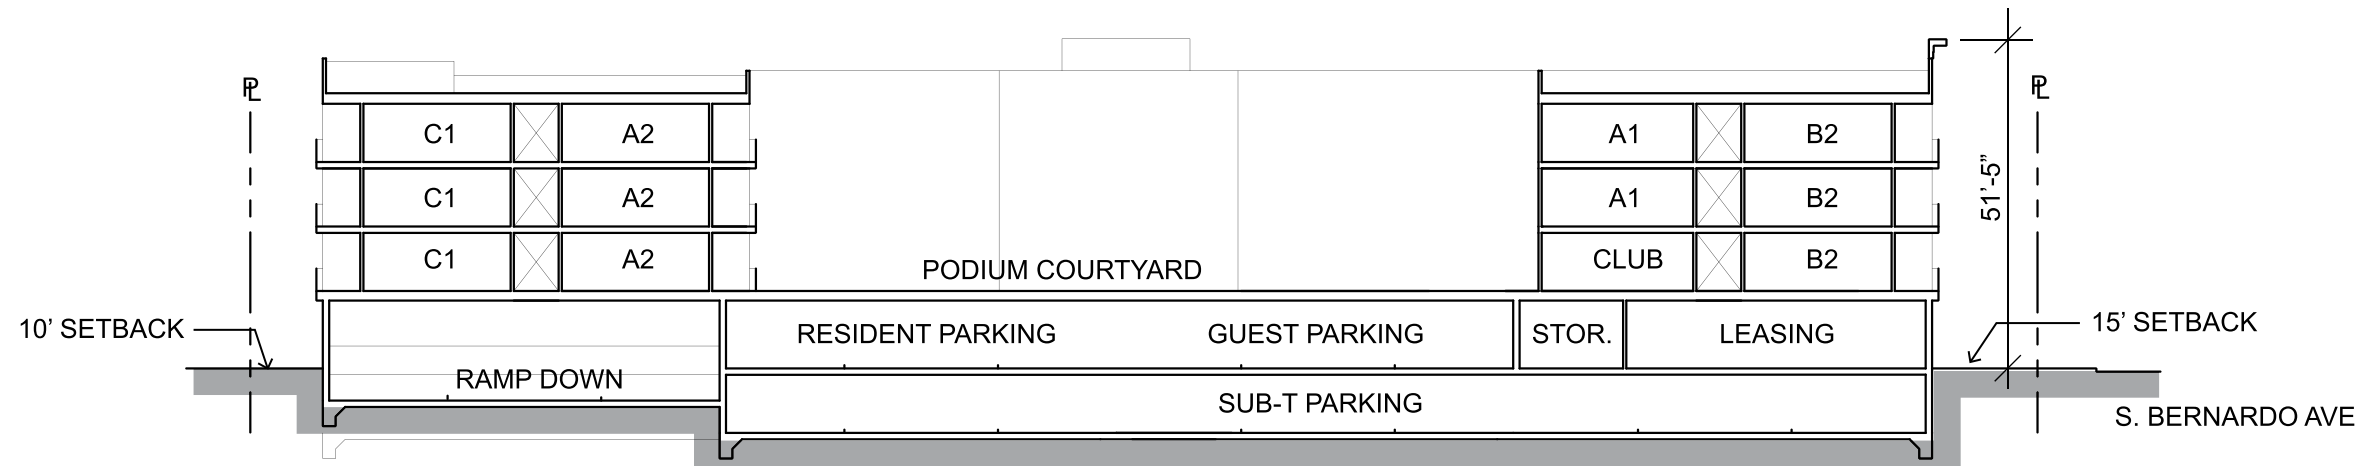

SITE SECTION B-B

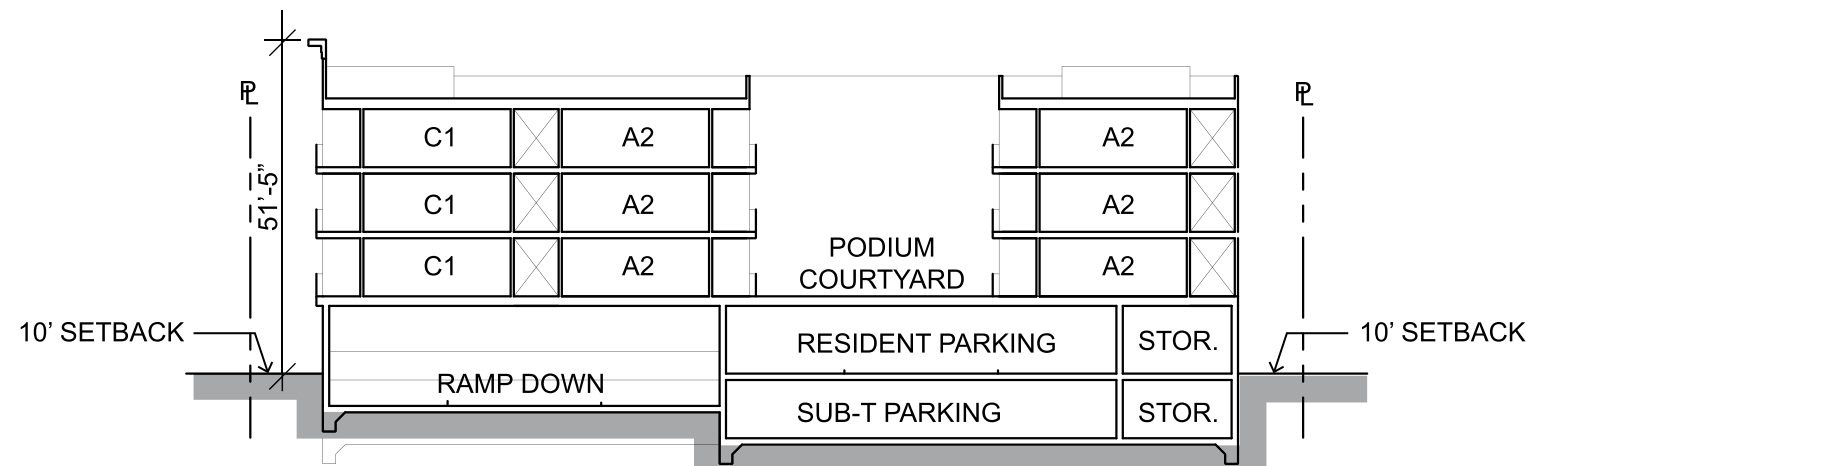

SITE SECTION C-C

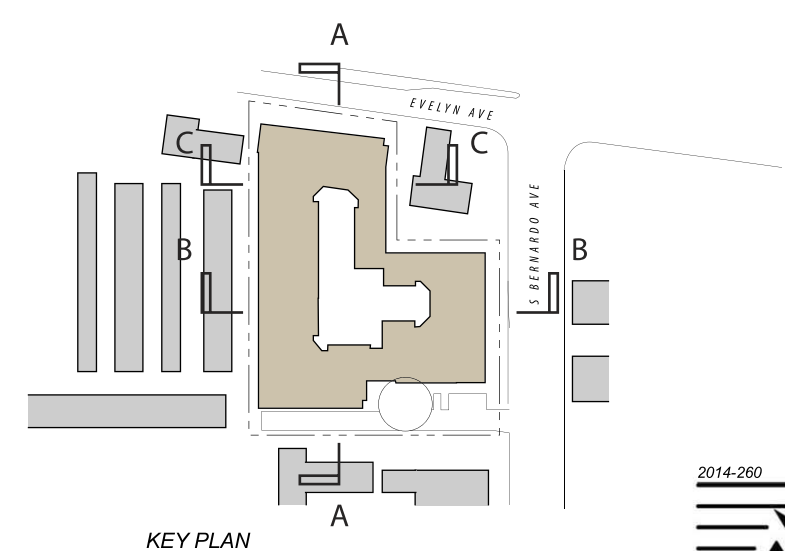

KEY PLAN

CONCEPT SITE SECTIONS
OPTION 2 (3- AND 4-STORY)

MOUNTAIN VIEW, CALIFORNIA

779 E. EVELYN AVE APARTMENTS

ROEM Development Corporation

ARCHITECTS ORANGE

144 NORTH ORANGE ST., ORANGE, CALIFORNIA 92866 (714) 639-9860

2014-260 NOVEMBER 13, 2014



©2014 Architects Orange
 These plans are copyright protected. Under
 such protection unauthorized use is not permitted.
 These plans shall not be reproduced or used
 without written permission by Architects Orange.