

TREE REMOVAL INVENTORY

PLYMOUTH STREET TO SPACE PARK WAY REALIGNMENT, PROJECT 20-40

Tree#	Botanical Name	Common Name	Trunk Diameter	Heritage Tree
1	Pyrus calleryana	Callery pear	15	Y
2	Pyrus calleryana	Callery pear	17	Y
3	Quercus liex	Holly oak	11	Y
4	Washingtonia robusta	Mexican fan palm	22	Y
5	Deorder Cedar	Cedar	32	Y
6	Schinus molle	California pepper	44	Y
7	Australiaian willow	Geijera parviflora	19	Y
8	Schinus molle	California pepper	19	Y
9	Schinus molle	California pepper	25	Y
10	Quercus liex	Holly oak	7	Y
11	Pinus canariensis	Canary island pine	25	Y
12	Grevillea robusta	Silky oak	31	Y
13	Schinus molle	California pepper	30	Y
14	Sequoia sempervirens	Coast redwood	32	Y
15	Sequoia sempervirens	Coast redwood	18	Y
16	Sequoia sempervirens	Coast redwood	14	Y
17	Sequoia sempervirens	Coast redwood	15	Y
18	Sequoia sempervirens	Coast redwood	13	Y
19	Sequoia sempervirens	Coast redwood	20	Y
20	Sequoia sempervirens	Coast redwood	20	Y
21	Liquidambar styraciflua	Sweetgum	7	N
22	Liquidambar styraciflua	Sweetgum	7	N
23	Lagerstroemia sp	Crape myrtle	6	N
24	Lagerstroemia sp	Crape myrtle	6	N
25	Lagerstroemia sp	Crape myrtle	4	N
26	Lagerstroemia sp	Crape myrtle	4	N
27	Lagerstroemia sp	Crape myrtle	5	N
28	Malus sp	Crabapple	4	N
29	Pinus canariensis	Canary island pine	25	Y
30	Pinus canariensis	Canary island pine	25	Y
31	Pinus canariensis	Canary island pine	18	Y
32	Pinus canariensis	Canary island pine	23	Y
33	Pinus canariensis	Canary island pine	20	Y
34	Pinus canariensis	Canary island pine	19	Y
35	Liquidambar styraciflua	Sweetgum	14	N
36	Liquidambar styraciflua	Sweetgum	18	Y
37	Sequoia sempervirens	Coast redwood	25	Y
38	Sequoia sempervirens	Coast redwood	23	Y
39	Sequoia sempervirens	Coast redwood	24	Y
40	Sequoia sempervirens	Coast redwood	26	Y
41	Sequoia sempervirens	Coast redwood	27	Y
42	Sequoia sempervirens	Coast redwood	25	Y
43	Sequoia sempervirens	Coast redwood	26	Y
44	Sequoia sempervirens	Coast redwood	27	Y
45	Sequoia sempervirens	Coast redwood	23	Y

TREE REMOVAL INVENTORY


PLYMOUTH STREET TO SPACE PARK WAY REALIGNMENT, PROJECT 20-40


Tree#	Botanical Name	Common Name	Trunk Diameter	Heritage Tree
46	Sequoia sempervirens	Coast redwood	23	Y
47	Sequoia sempervirens	Coast redwood	25	Y
48	Sequoia sempervirens	Coast redwood	19	Y
49	Sequoia sempervirens	Coast redwood	17	Y
50	Sequoia sempervirens	Coast redwood	20	Y
51	Schinus molle	California pepper	20	Y
52	Sequoia sempervirens	Coast redwood	25	Y
53	Schinus molle	California pepper	11	N
54	Sequoia sempervirens	Coast redwood	26	Y
55	Sequoia sempervirens	Coast redwood	24	Y
56	Sequoia sempervirens	Coast redwood	21	Y
57	Sequoia sempervirens	Coast redwood	21	Y
58	Sequoia sempervirens	Coast redwood	24	Y
59	Sequoia sempervirens	Coast redwood	22	Y
60	Schinus molle	California pepper	13	N
61	Schinus molle	California pepper	14	N
62	Sequoia sempervirens	Coast redwood	25	Y
63	Sequoia sempervirens	Coast redwood	26	Y
64	Sequoia sempervirens	Coast redwood	24	Y
65	Sequoia sempervirens	Coast redwood	27	Y
66	Sequoia sempervirens	Coast redwood	34	Y
67	Sequoia sempervirens	Coast redwood	26	Y
68	Sequoia sempervirens	Coast redwood	28	Y
69	Sequoia sempervirens	Coast redwood	17	Y
70	Sequoia sempervirens	Coast redwood	27	Y
71	Sequoia sempervirens	Coast redwood	23	Y
72	Sequoia sempervirens	Coast redwood	19	Y
73	Sequoia sempervirens	Coast redwood	24	Y
74	Sequoia sempervirens	Coast redwood	17	Y
75	Sequoia sempervirens	Coast redwood	21	Y
76	Sequoia sempervirens	Coast redwood	23	Y
77	Sequoia sempervirens	Coast redwood	16	Y
78	Sequoia sempervirens	Coast redwood	21	Y
79	Sequoia sempervirens	Coast redwood	16	Y
80	Sequoia sempervirens	Coast redwood	31	Y
81	Sequoia sempervirens	Coast redwood	15	Y
82	Syzyglum paniculatum	Australian brush cherry	7	N
83	Sequoia sempervirens	Coast redwood	13	Y
84	Sequoia sempervirens	Coast redwood	28	Y
85	Syzyglum paniculatum	Australian brush cherry	6	N
86	Sequoia sempervirens	Coast redwood	33	Y
87	Sequoia sempervirens	Coast redwood	29	Y
88	Prunus x cistena	Purple-leaf plum	4	N
89	Prunus x cistena	Purple-leaf plum	7	N
90	Schinus molle	California pepper	27	Y

TREE REMOVAL INVENTORY**PLYMOUTH STREET TO SPACE PARK WAY REALIGNMENT, PROJECT 20-40**


Tree#	Botanical Name	Common Name	Trunk Diameter	Heritage Tree
91	Schinus molle	California pepper	31	Y
92	Schinus molle	California pepper	21	Y
93	Liquidambar styraciflua	Sweetgum	10	N
94	Liquidambar styraciflua	Sweetgum	9	N
95	Calocedrus decurrens	Incense cedar	14	Y
96	Liquidambar styraciflua	Sweetgum	12	N
97	Calocedrus decurrens	Incense cedar	15	Y
98	Sequoia sempervirens	Coast redwood	30	Y
99	Prunus x cistena	Purple-leaf plum	9	N
100	Sequoia sempervirens	Coast redwood	28	Y
101	Sequoia sempervirens	Coast redwood	26	Y
102	Sequoia sempervirens	Coast redwood	28	Y
103	Sequoia sempervirens	Coast redwood	19	Y
104	Sequoia sempervirens	Coast redwood	30	Y
105	Schinus molle	California pepper	10	N
106	Sequoia sempervirens	Coast redwood	25	Y
107	Sequoia sempervirens	Coast redwood	38	Y

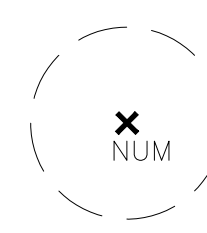

KEY



 EXISTING TREE - REMOVE

 EXISTING TREE - TO REMAIN


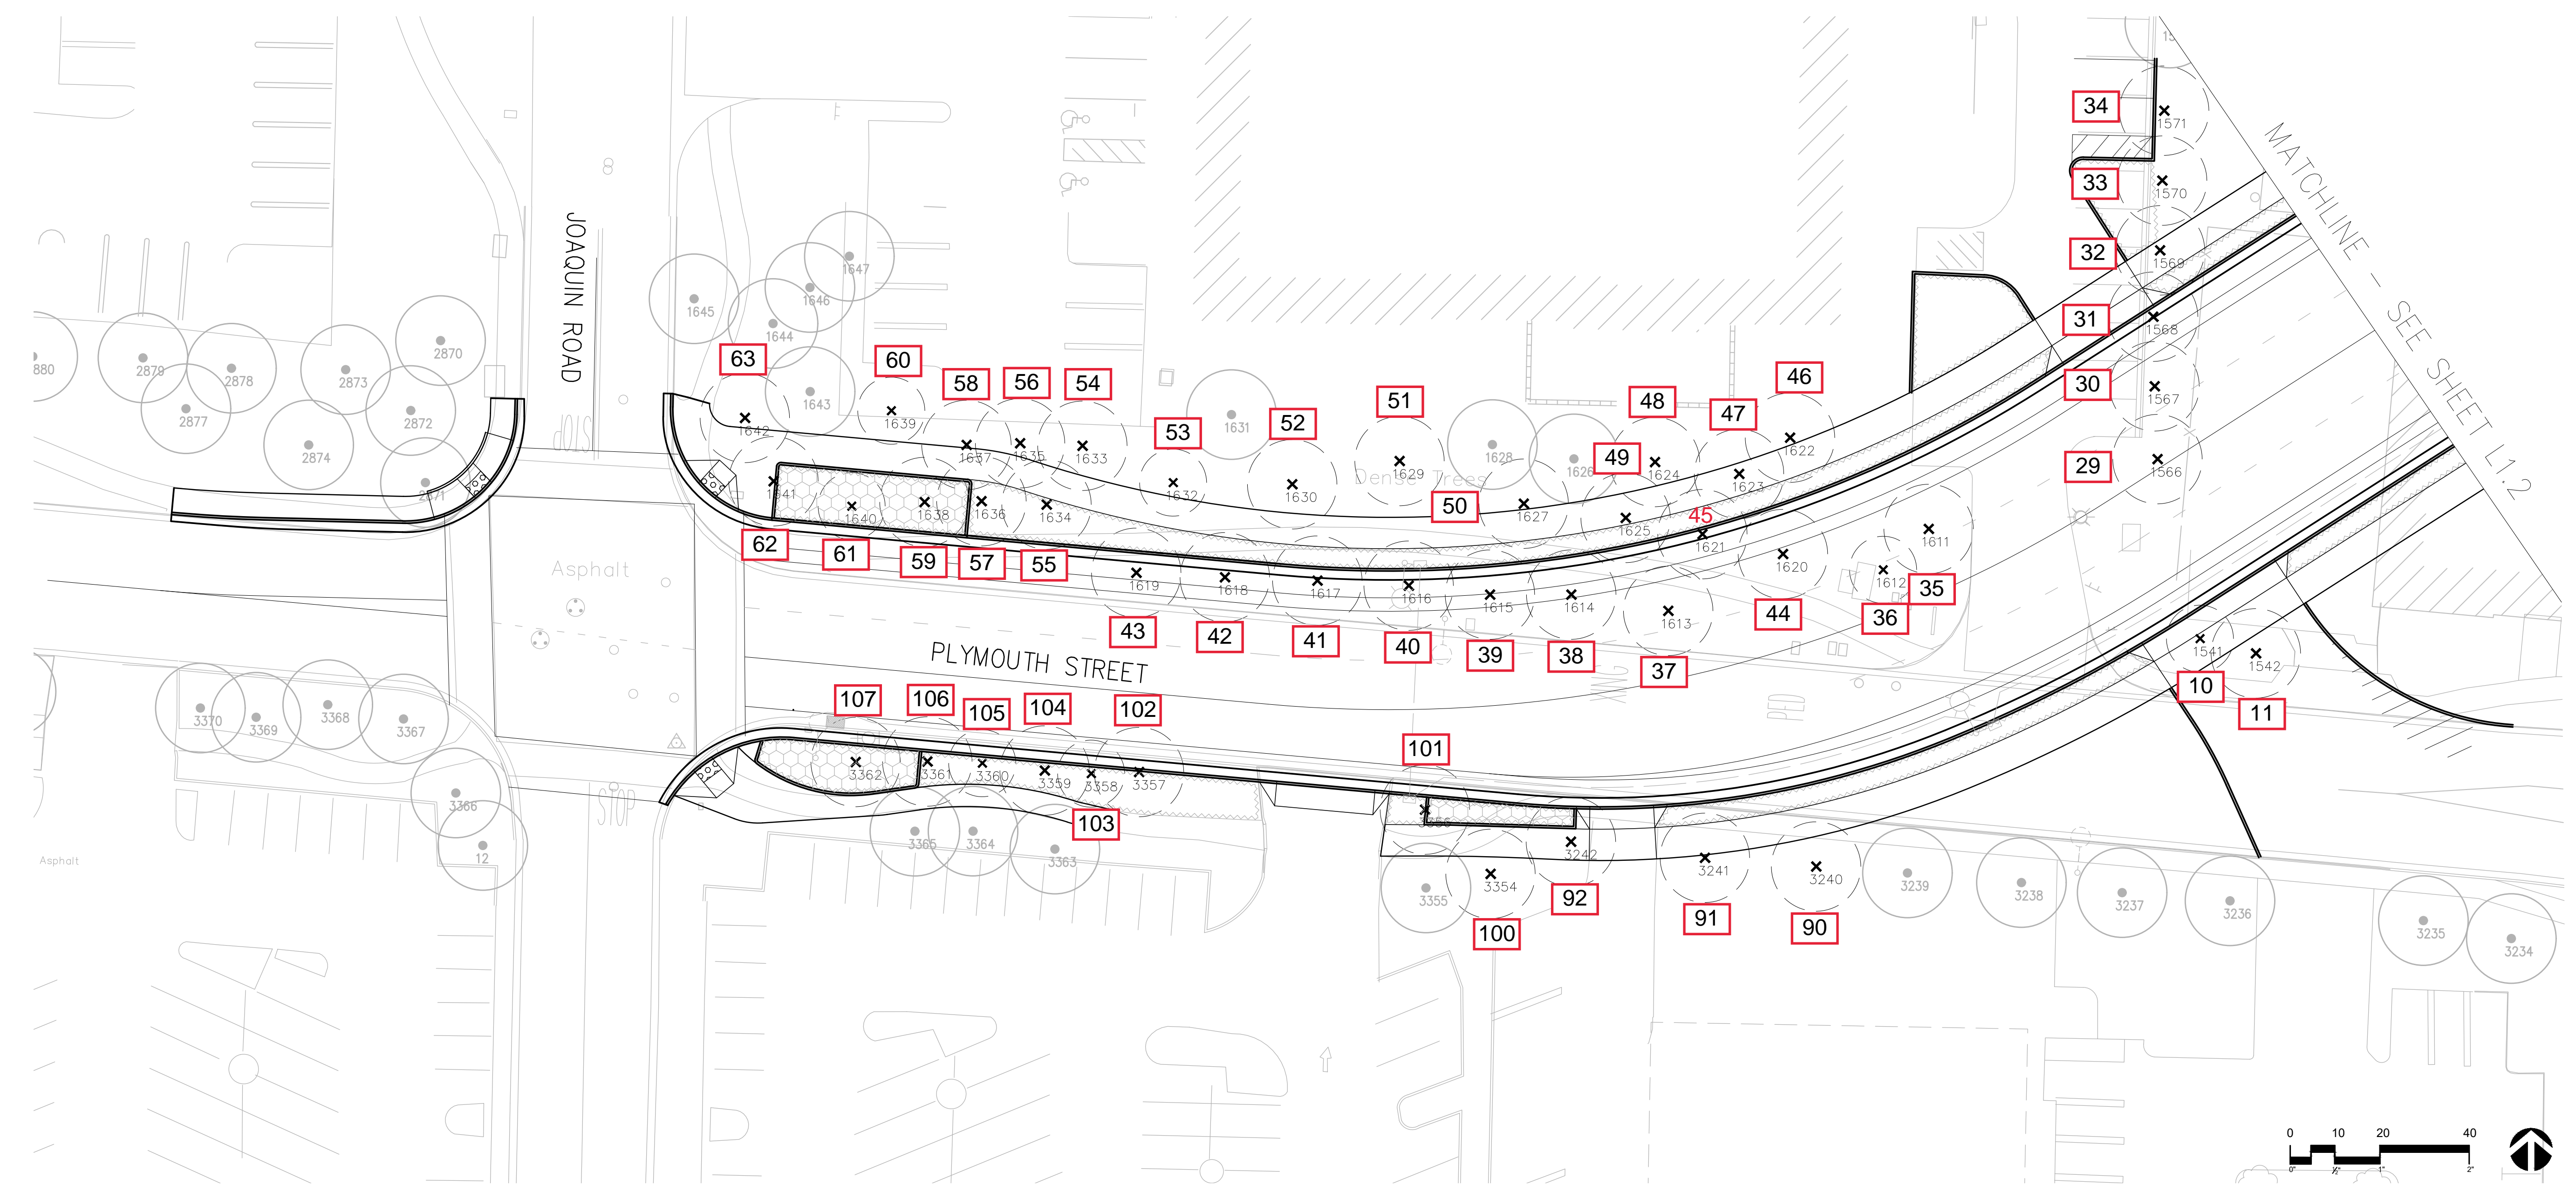
Tree Removal Location Map



									
									
PLYMOUTH STREET AND SPACE PARK WAY REALIGNMENT DESIGN PROJECT TREE INVENTORY									
MOUNTAIN VIEW	SANTA CLARA COUNTY CALIFORNIA								
Revisions <table border="1"> <thead> <tr> <th>No.</th> <th>Description</th> </tr> </thead> <tbody> <tr> <td> </td> <td> </td> </tr> <tr> <td> </td> <td> </td> </tr> <tr> <td> </td> <td> </td> </tr> </tbody> </table>		No.	Description						
No.	Description								
Date: 10/12/2022 Scale: 1" = 20' Design: EG Drawn: CM Approved: EG Job No: 5904									
Drawing Number: <h1>L1.1</h1>									

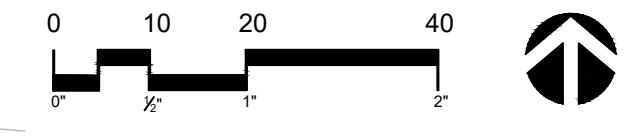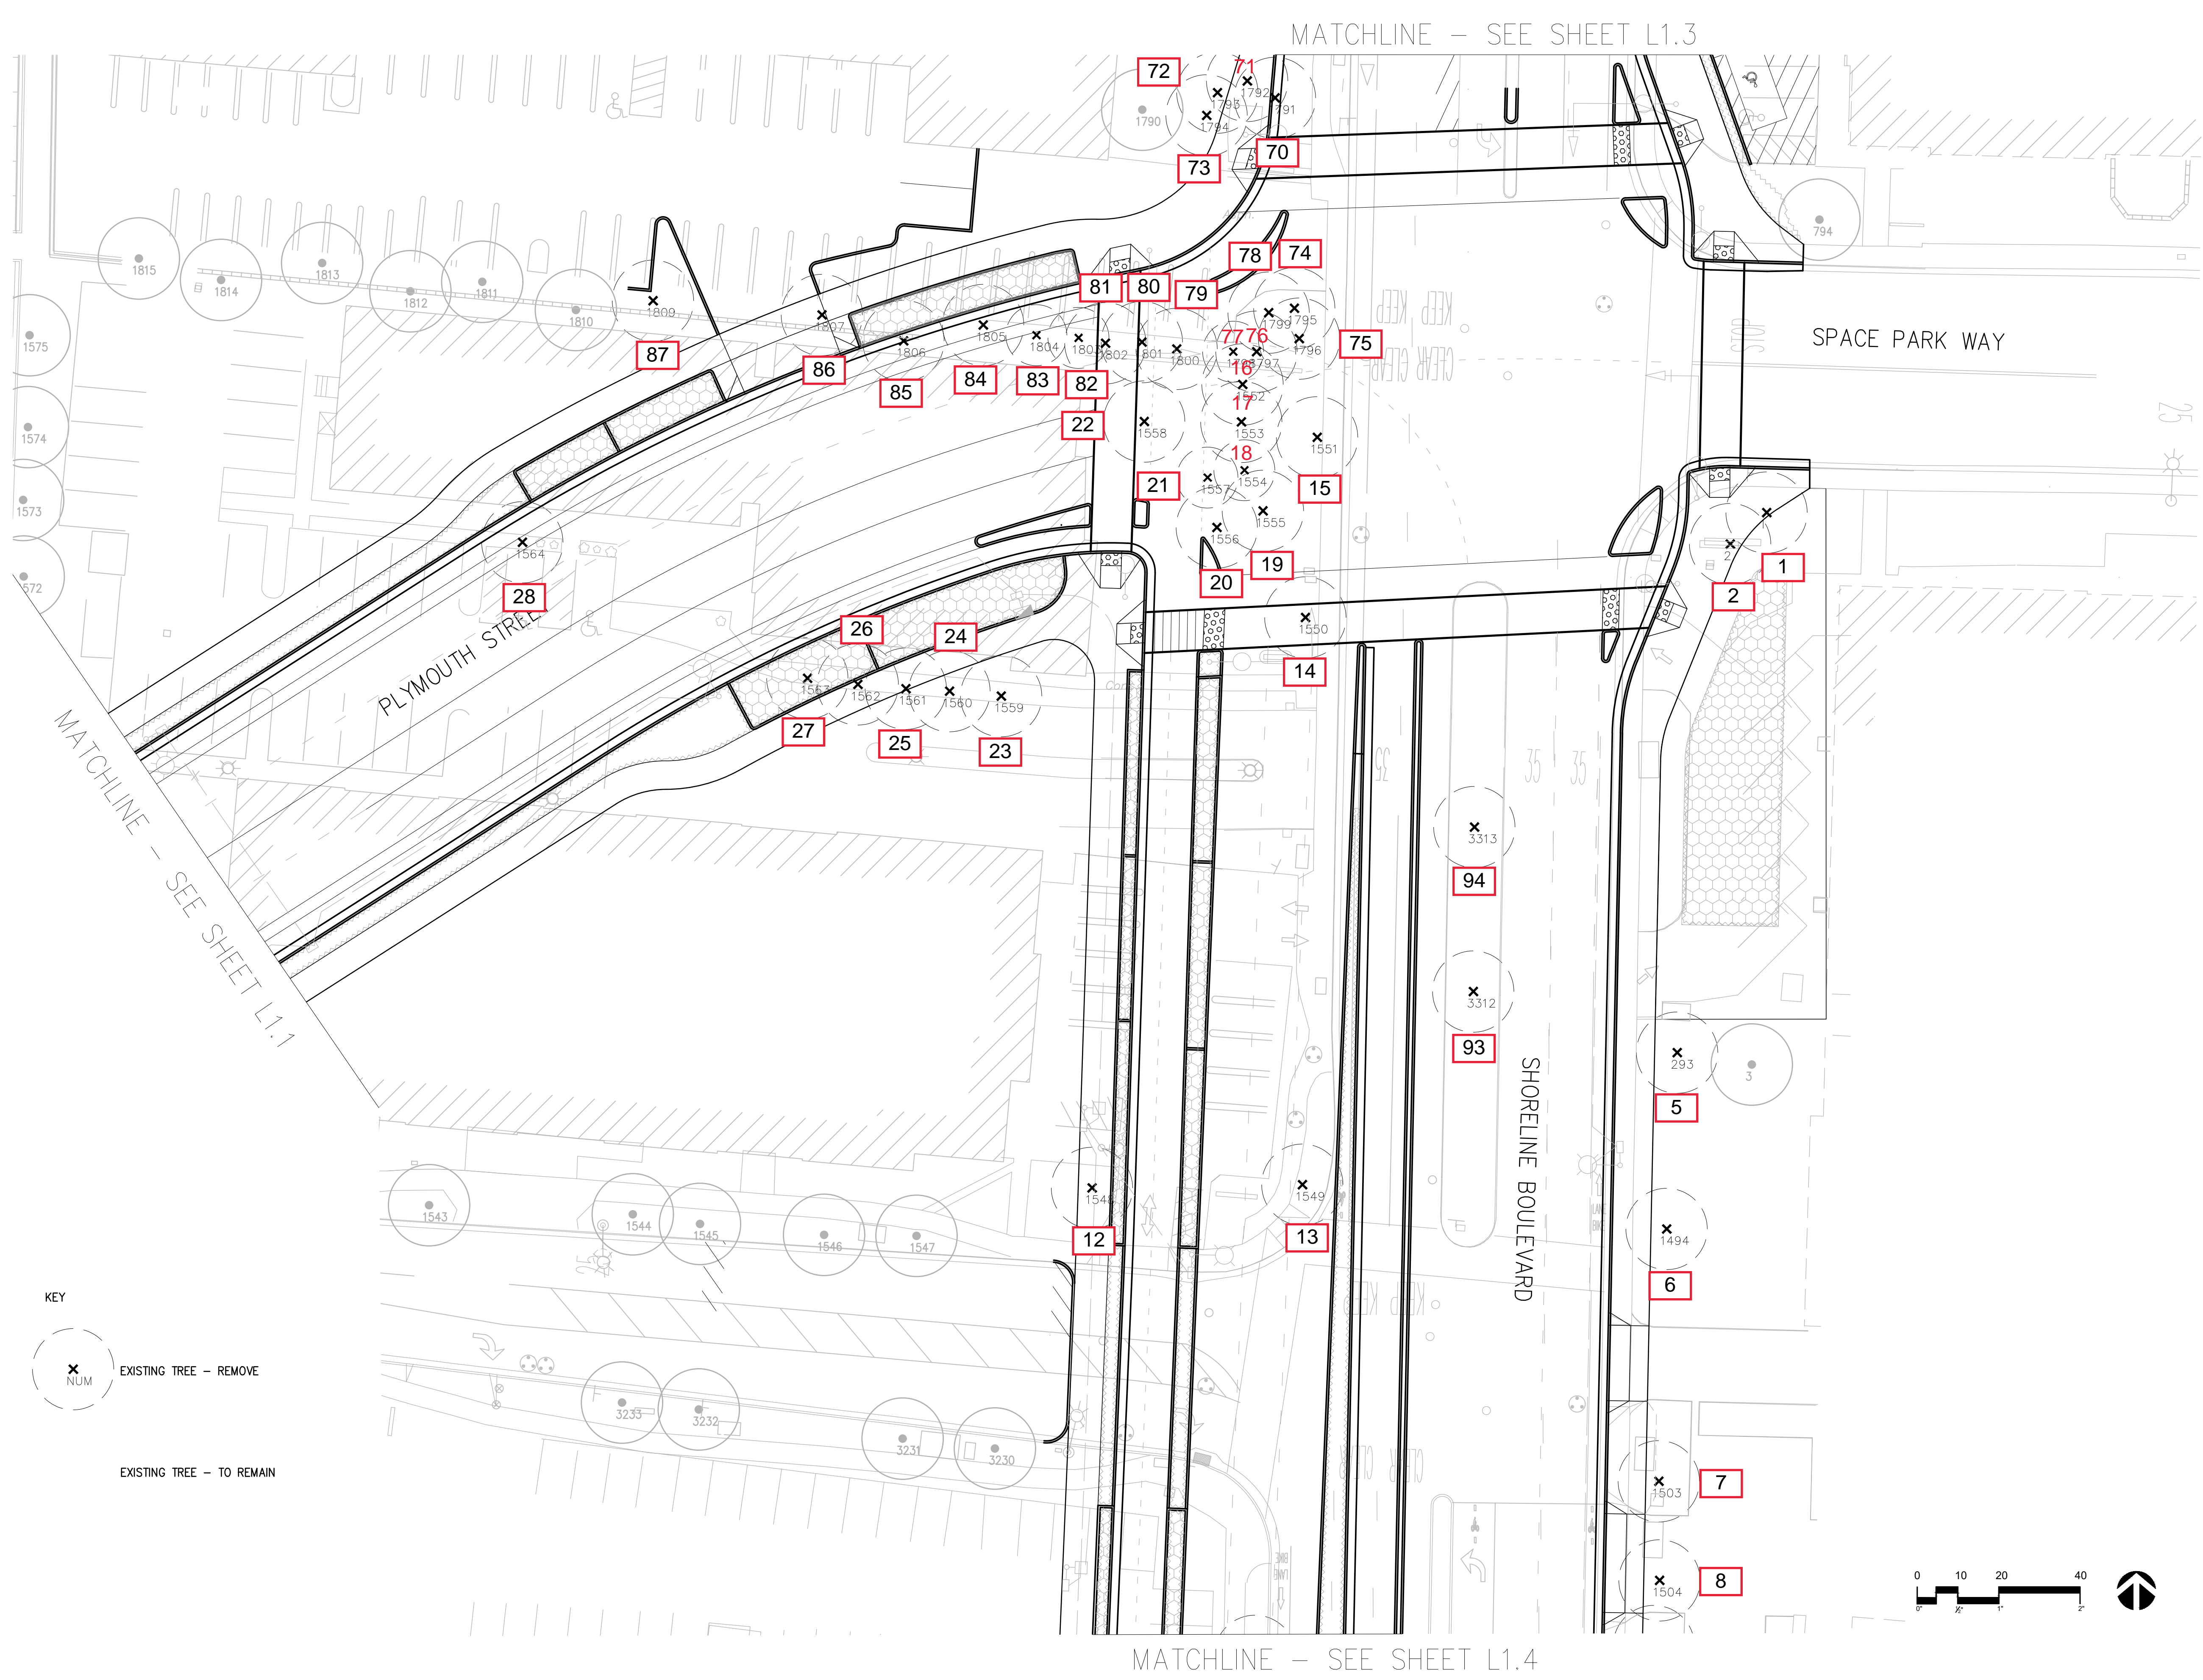

PLYMOUTH STREET AND SPACE PARK WAY REALIGNMENT DESIGN PROJECT TREE INVENTORY	
MOUNTAIN VIEW	SANTA CLARA COUNTY
	CALIFORNIA
Date: 10/12/2022 No. _____ Scale: 1" = 20' Design: EG Drawn: GM Approved: EG Job No: 5904	
Drawing Number: L1.2	

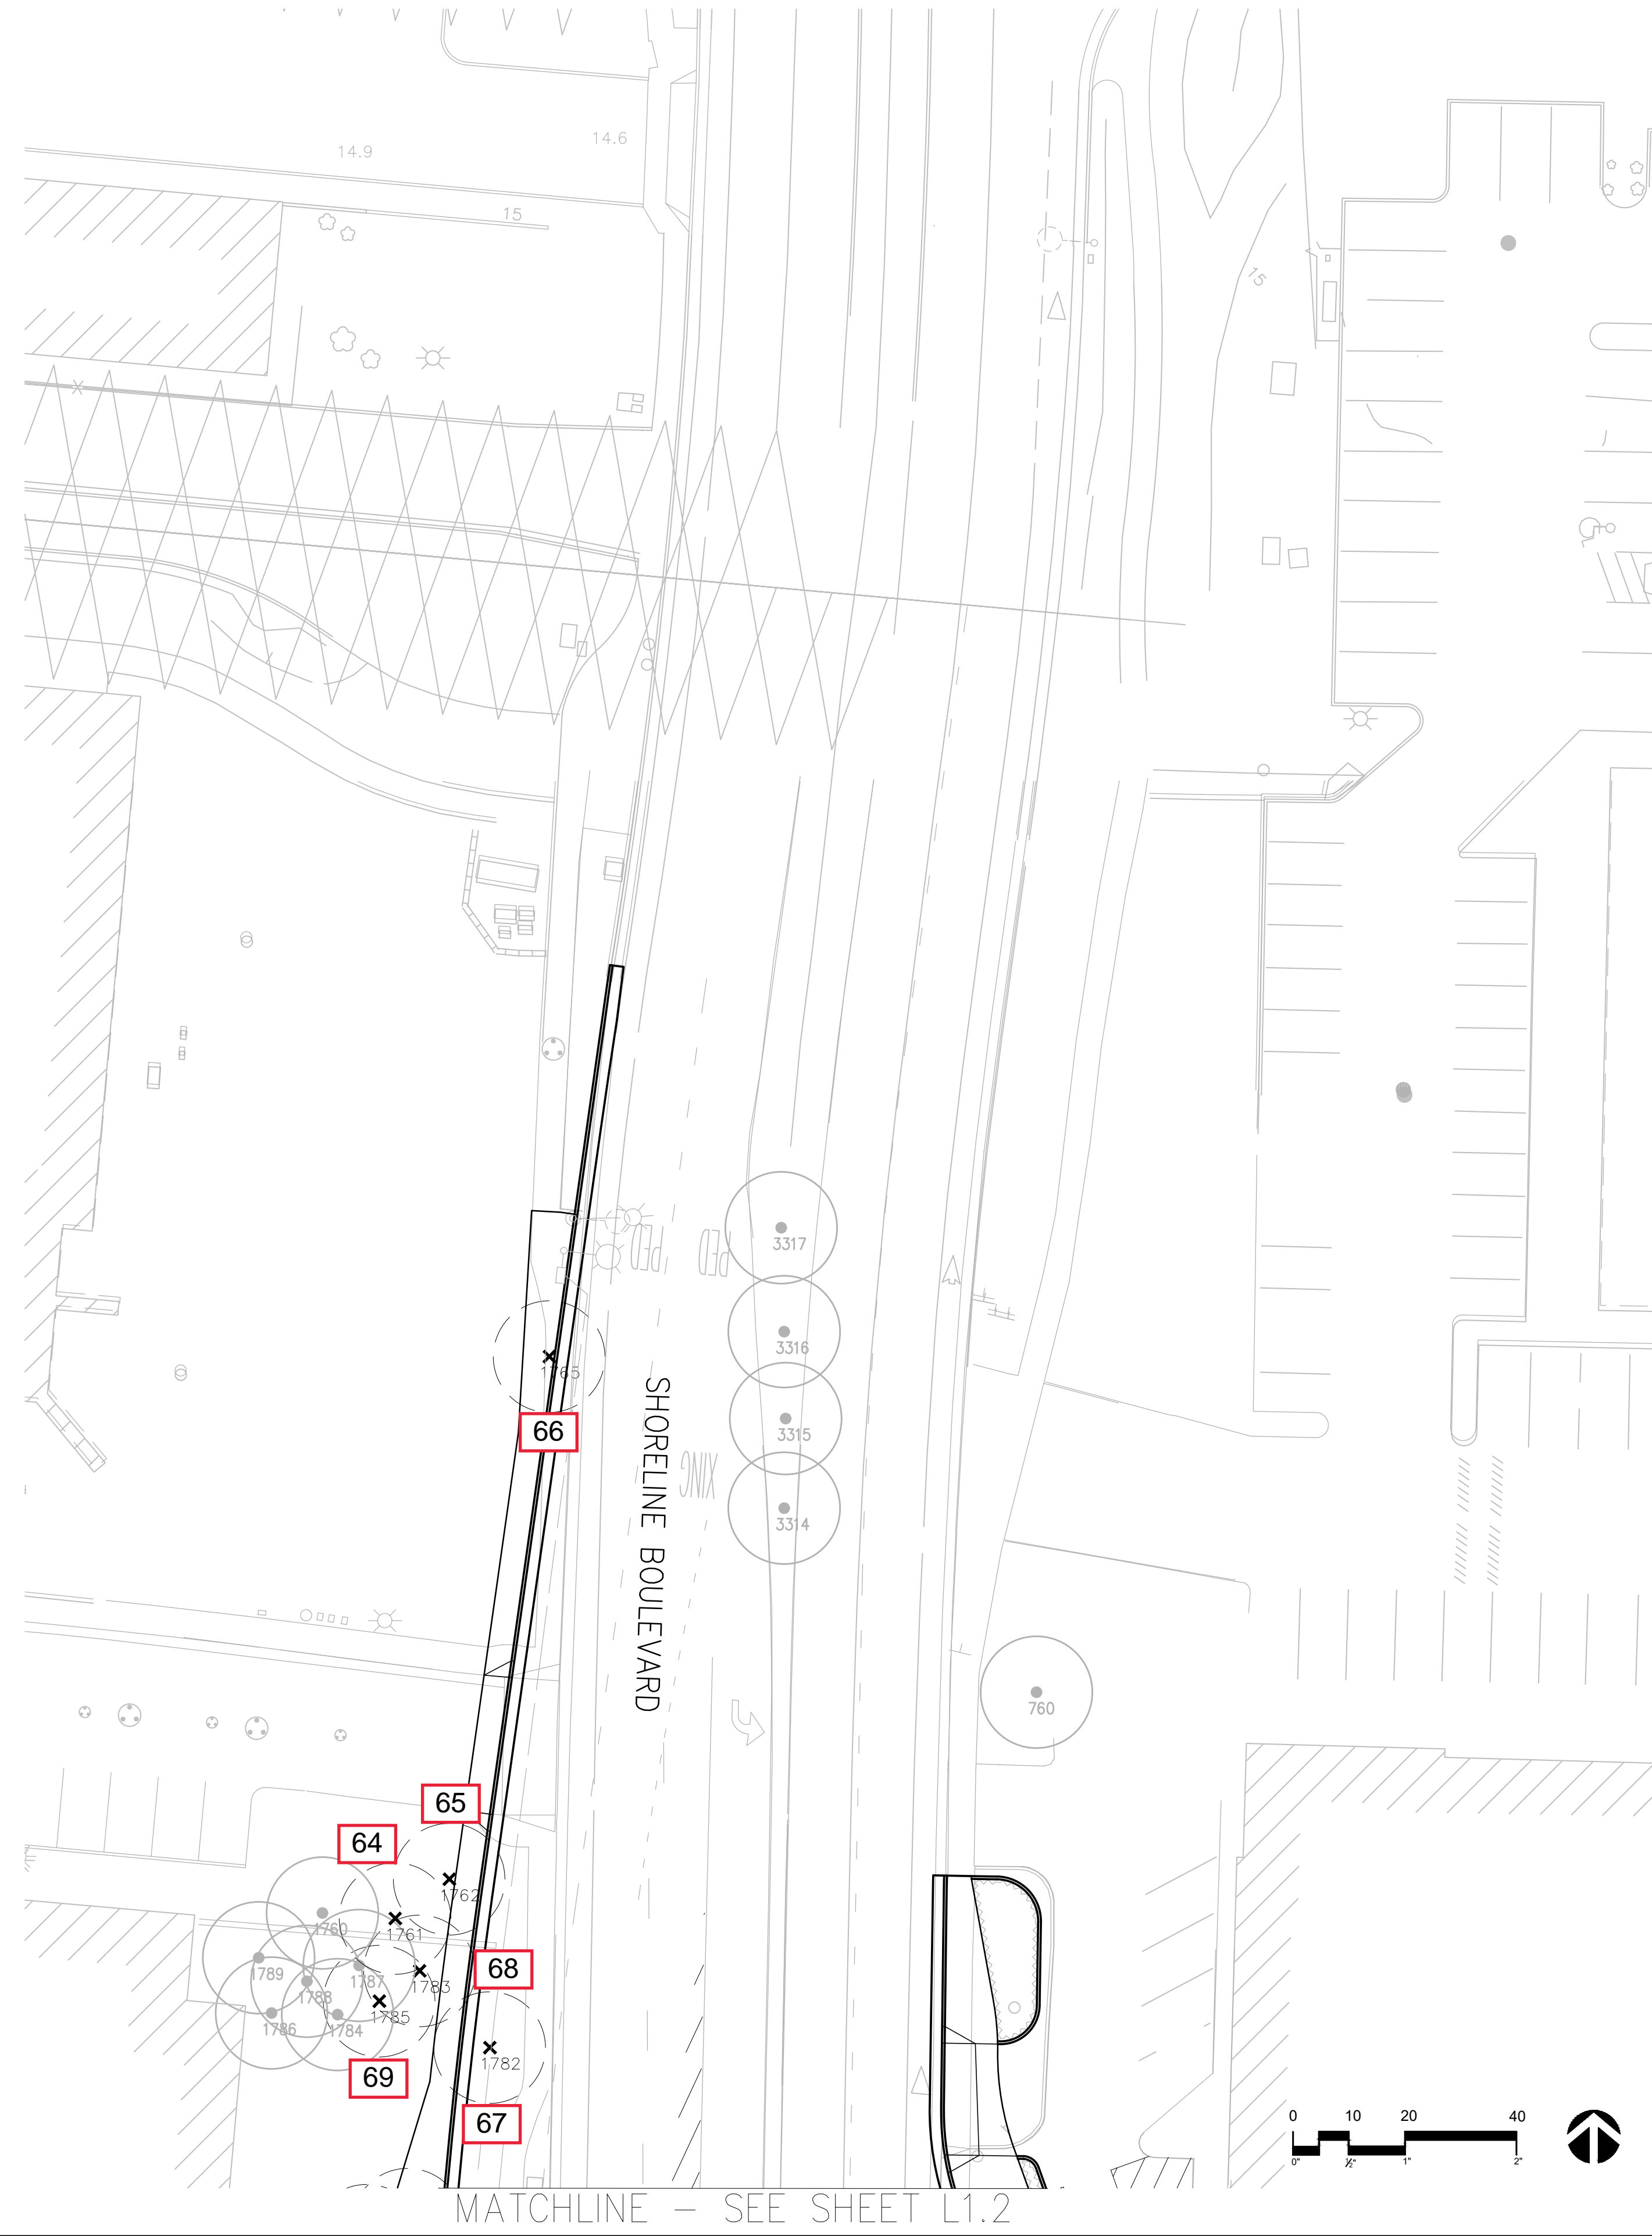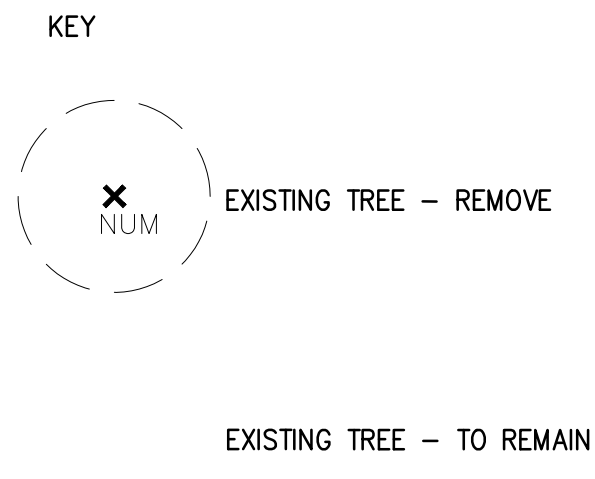

Revisions	No.	Date

Drawing Number:

L1.3


Date: 10/12/2022
 Scale: 1" = 20'
 Designer: EG
 Drawn: GM
 Approved: EG
 Job No: 5904


PLYMOUTH STREET AND SPACE PARK WAY
 REALIGNMENT DESIGN PROJECT
 TREE INVENTORY


MOUNTAIN VIEW SANTA CLARA COUNTY CALIFORNIA



KEY

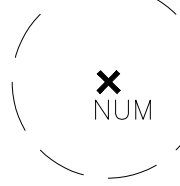 EXISTING TREE - REMOVE

 EXISTING TREE - TO REMAIN

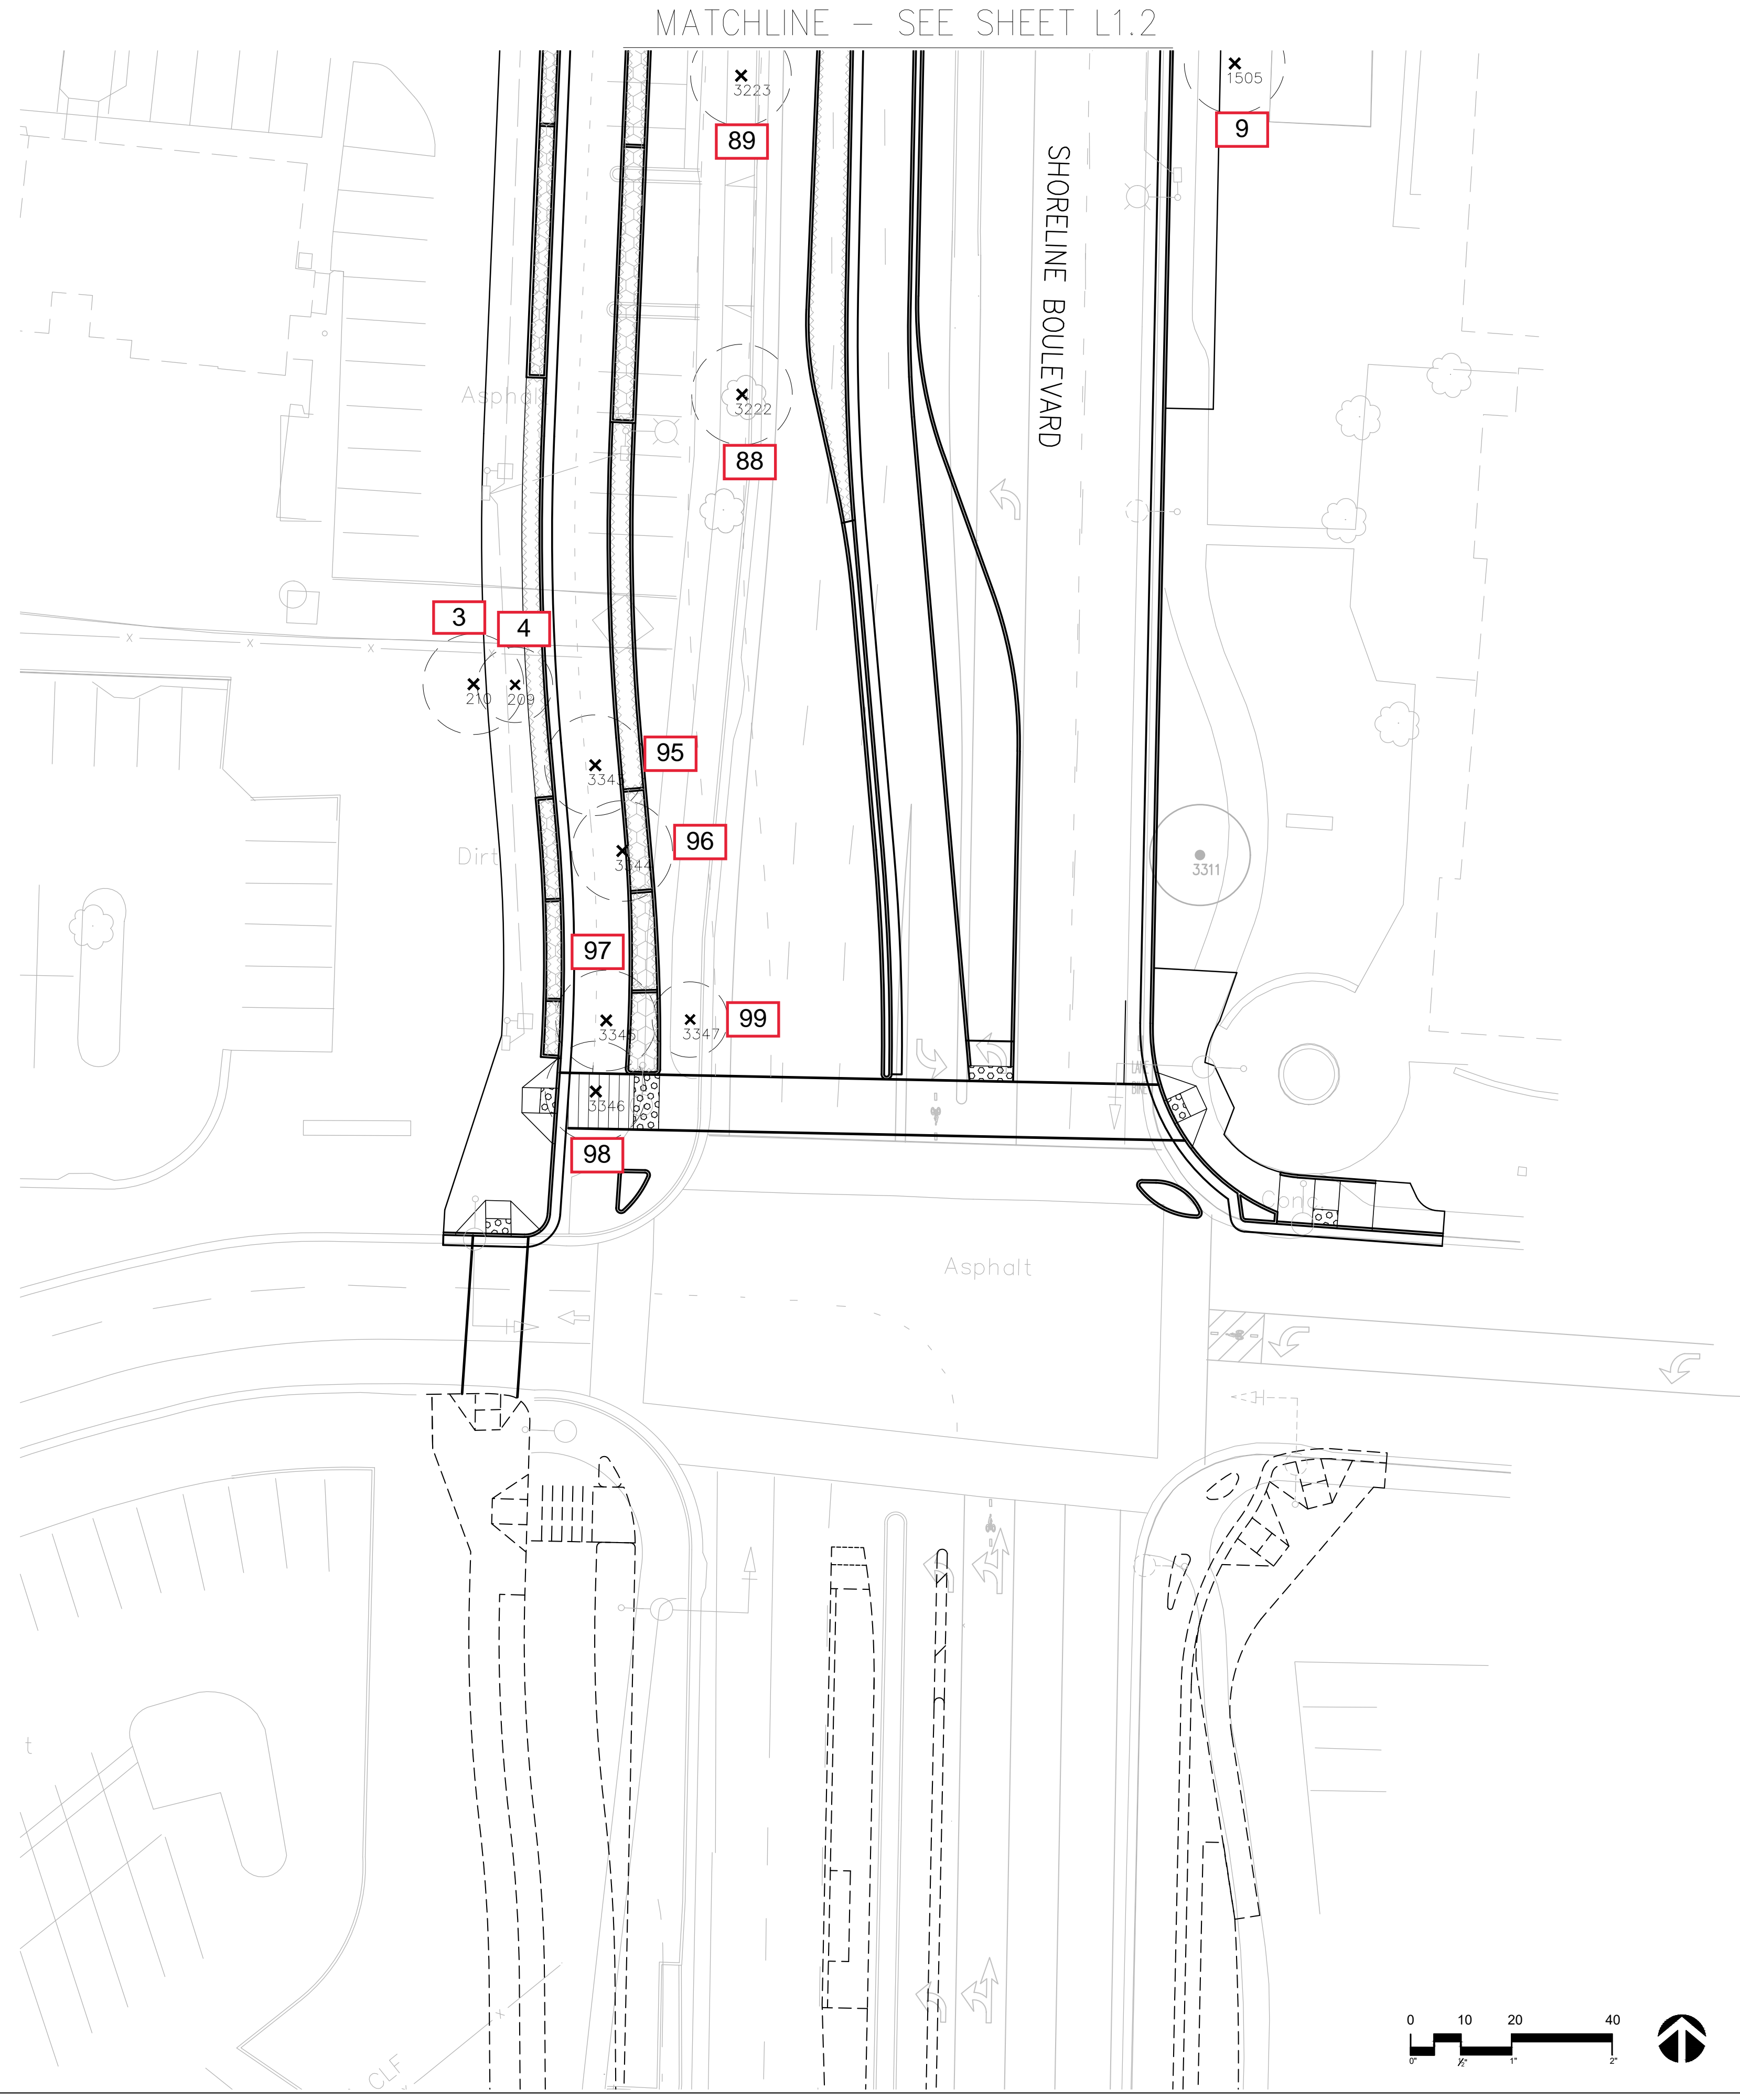

Revisions	
No.	Date

Date: 10/12/2022
 Scale: 1" = 20'
 Design: EG
 Drawn: GM
 Approved: EG
 Job No: 5904

Drawing Number:
L1.4

PLYMOUTH STREET AND SPACE PARK WAY
 REALIGNMENT DESIGN PROJECT
 TREE INVENTORY

MOUNTAIN VIEW SANTA CLARA COUNTY CALIFORNIA

