



C:\Users\lneal\Documents\REF-2014.lwp

12541.00

ISSUED FOR	DATE	2013-12-04	FORMAL REVIEW SUBMITTAL #2

Deutsche Asset
& Wealth Management




SARES REGIS

THE GUZZARDO
PARTNERSHIP INC.
Landscape Architects • Land Planners

STUDIOS
architecture
405 HOWARD STREET, SUITE 588 - SAN FRANCISCO, CA 94105 - 415.388.7575

700 MIDDLEFIELD ROAD / 1100 MAUDE AVENUE
MOUNTAIN VIEW, CA 94043

COPYRIGHT © 2013 by STUDIOS architecture

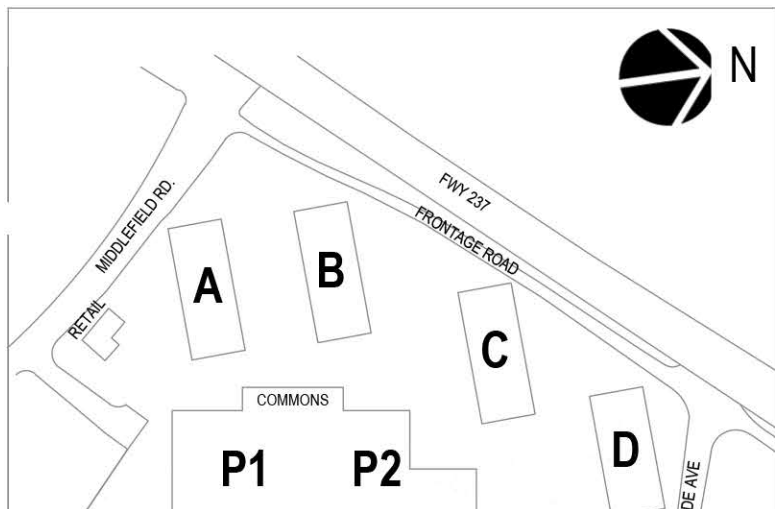

Landscape Layout Plan

L2.01

PROJECT NO.

12541

 PEDESTRIAN WALKWAY



12541.00

Deutsche Asset
& Wealth Management

THE GUZZARDO PARTNERSHIP INC.
Landscape Architects • Land Planners


COPYRIGHT © 2013 by STUDIOS architecture



Scale: 1" = 50'

CAMPUS CONCEPT DIAGRAM

2.11


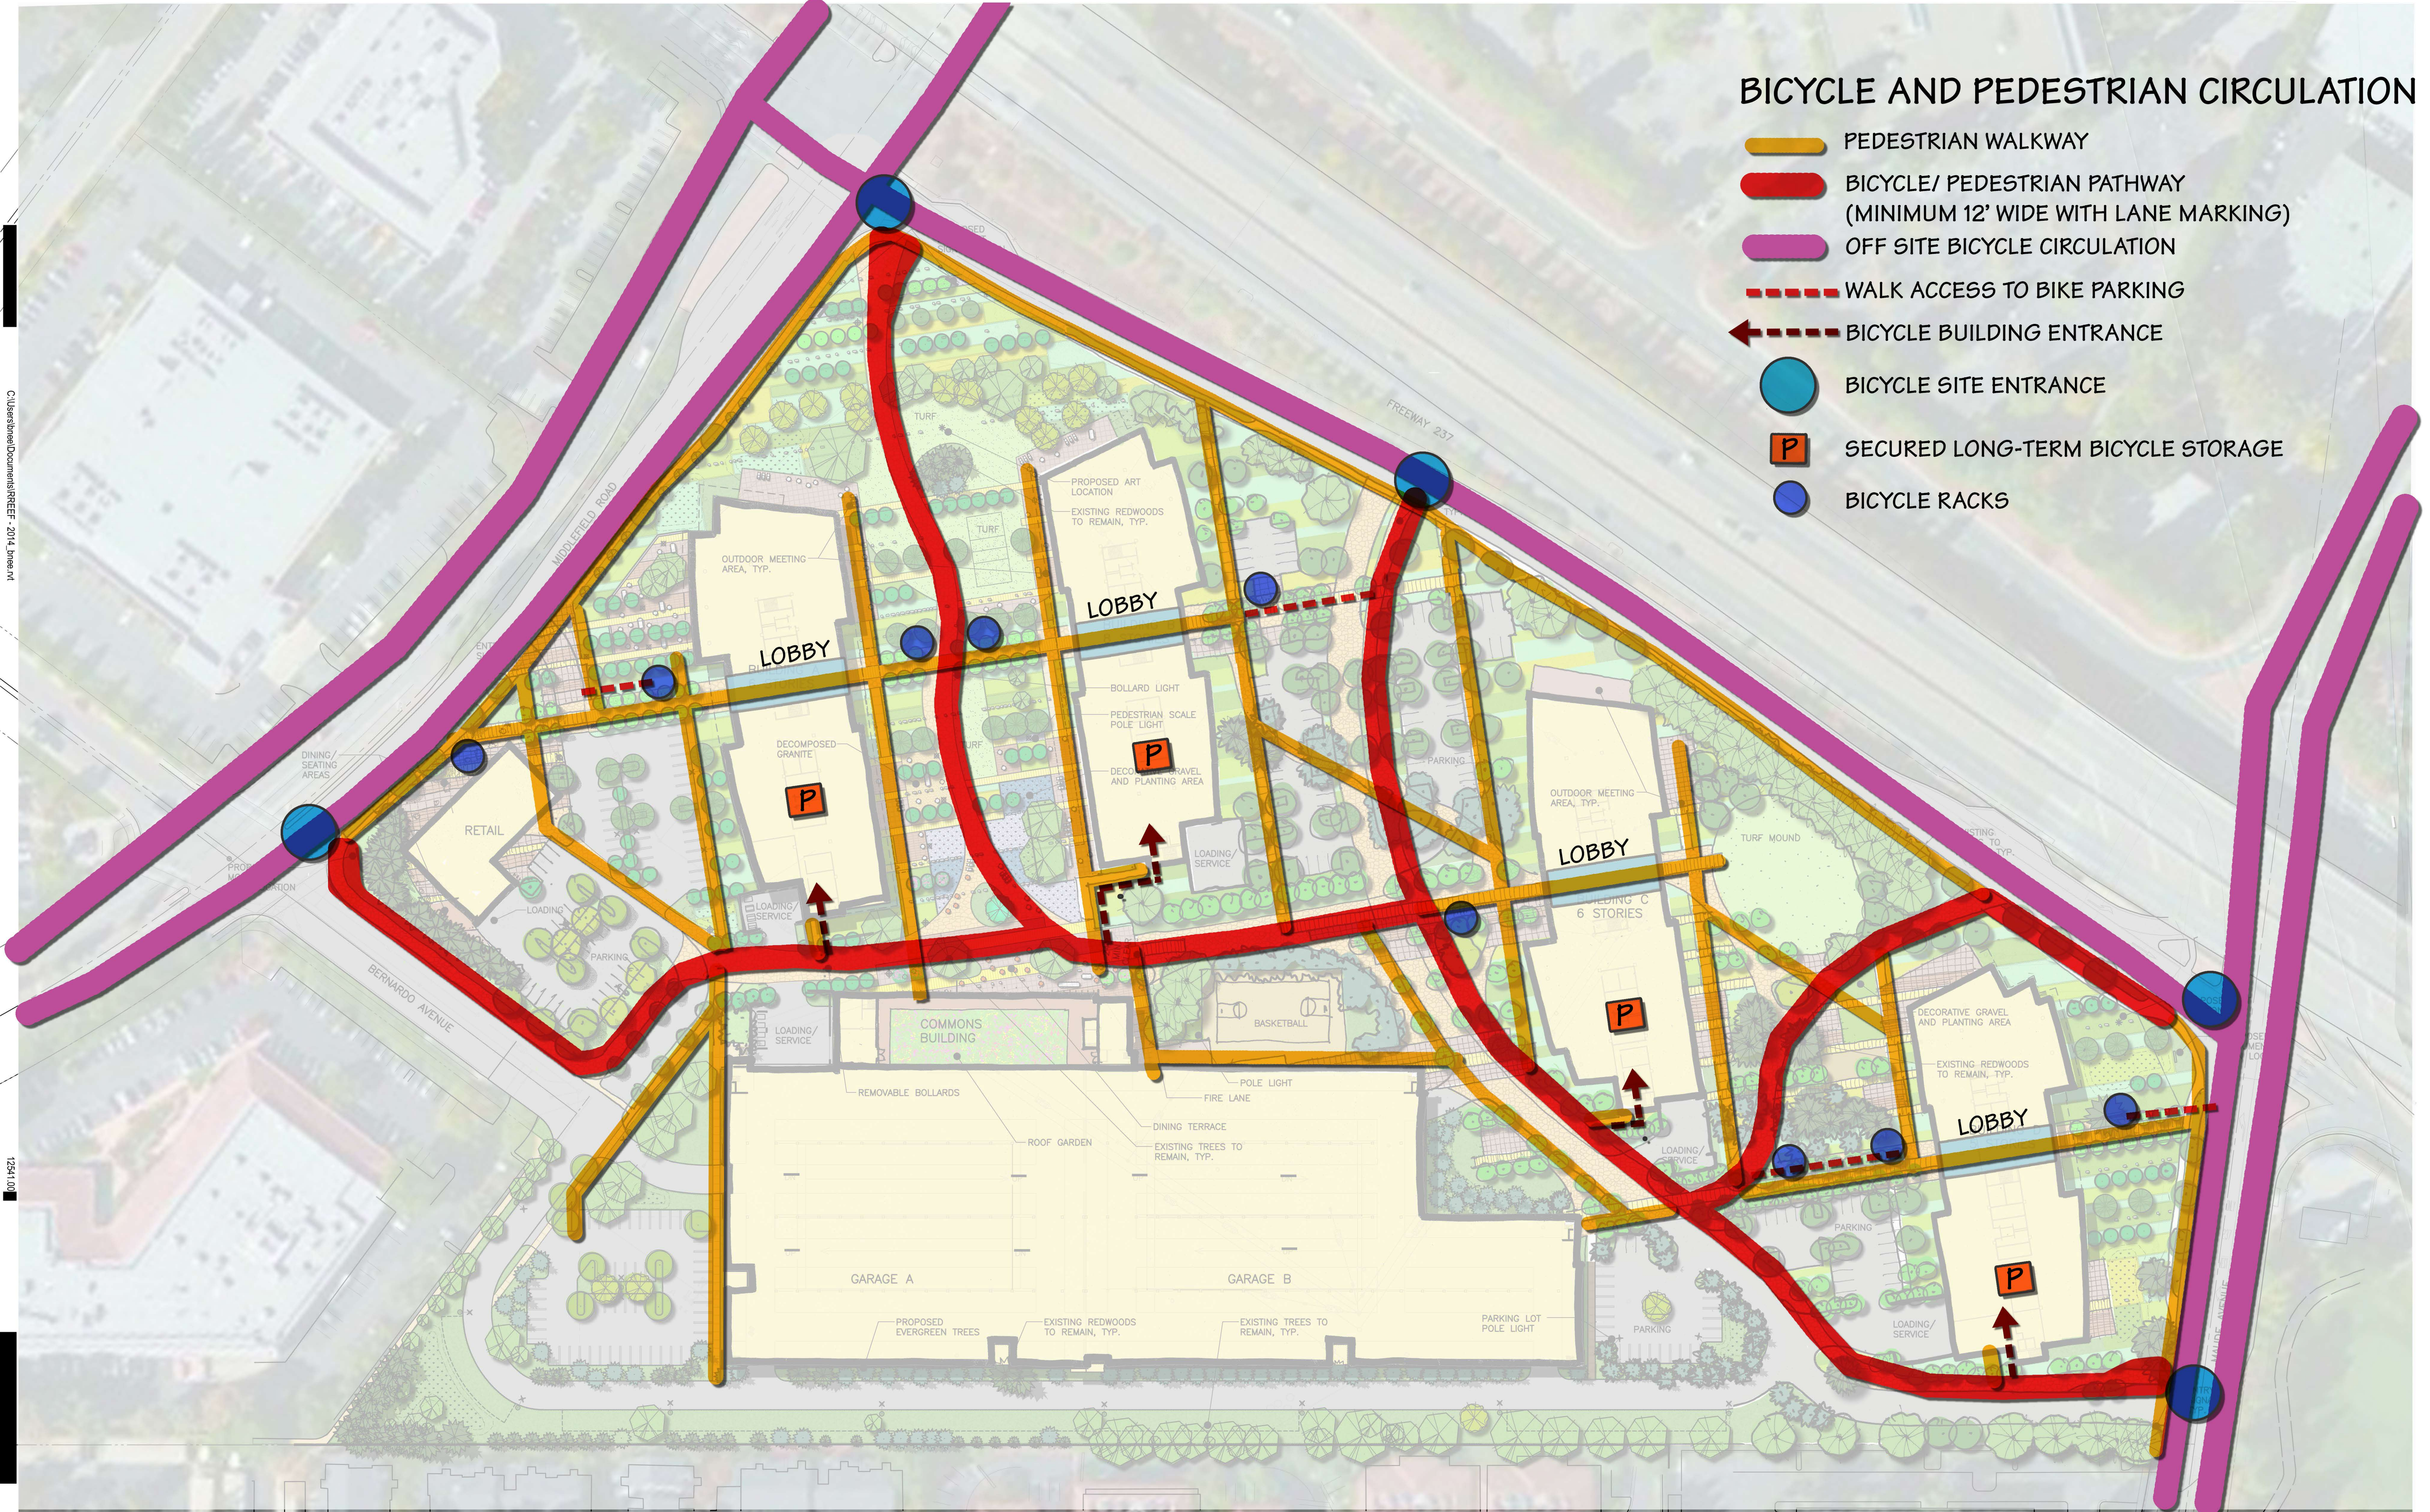


BICYCLE AND PEDESTRIAN CIRCULATION


- PEDESTRIAN WALKWAY
- BICYCLE/ PEDESTRIAN PATHWAY (MINIMUM 12' WIDE WITH LANE MARKING)
- OFF SITE BICYCLE CIRCULATION
- WALK ACCESS TO BIKE PARKING
- BICYCLE BUILDING ENTRANCE
- BICYCLE SITE ENTRANCE
- SECURED LONG-TERM BICYCLE STORAGE
- BICYCLE RACKS

C:\Users\jw\Documents\REFE - 2014.brd.rvt

12541.00

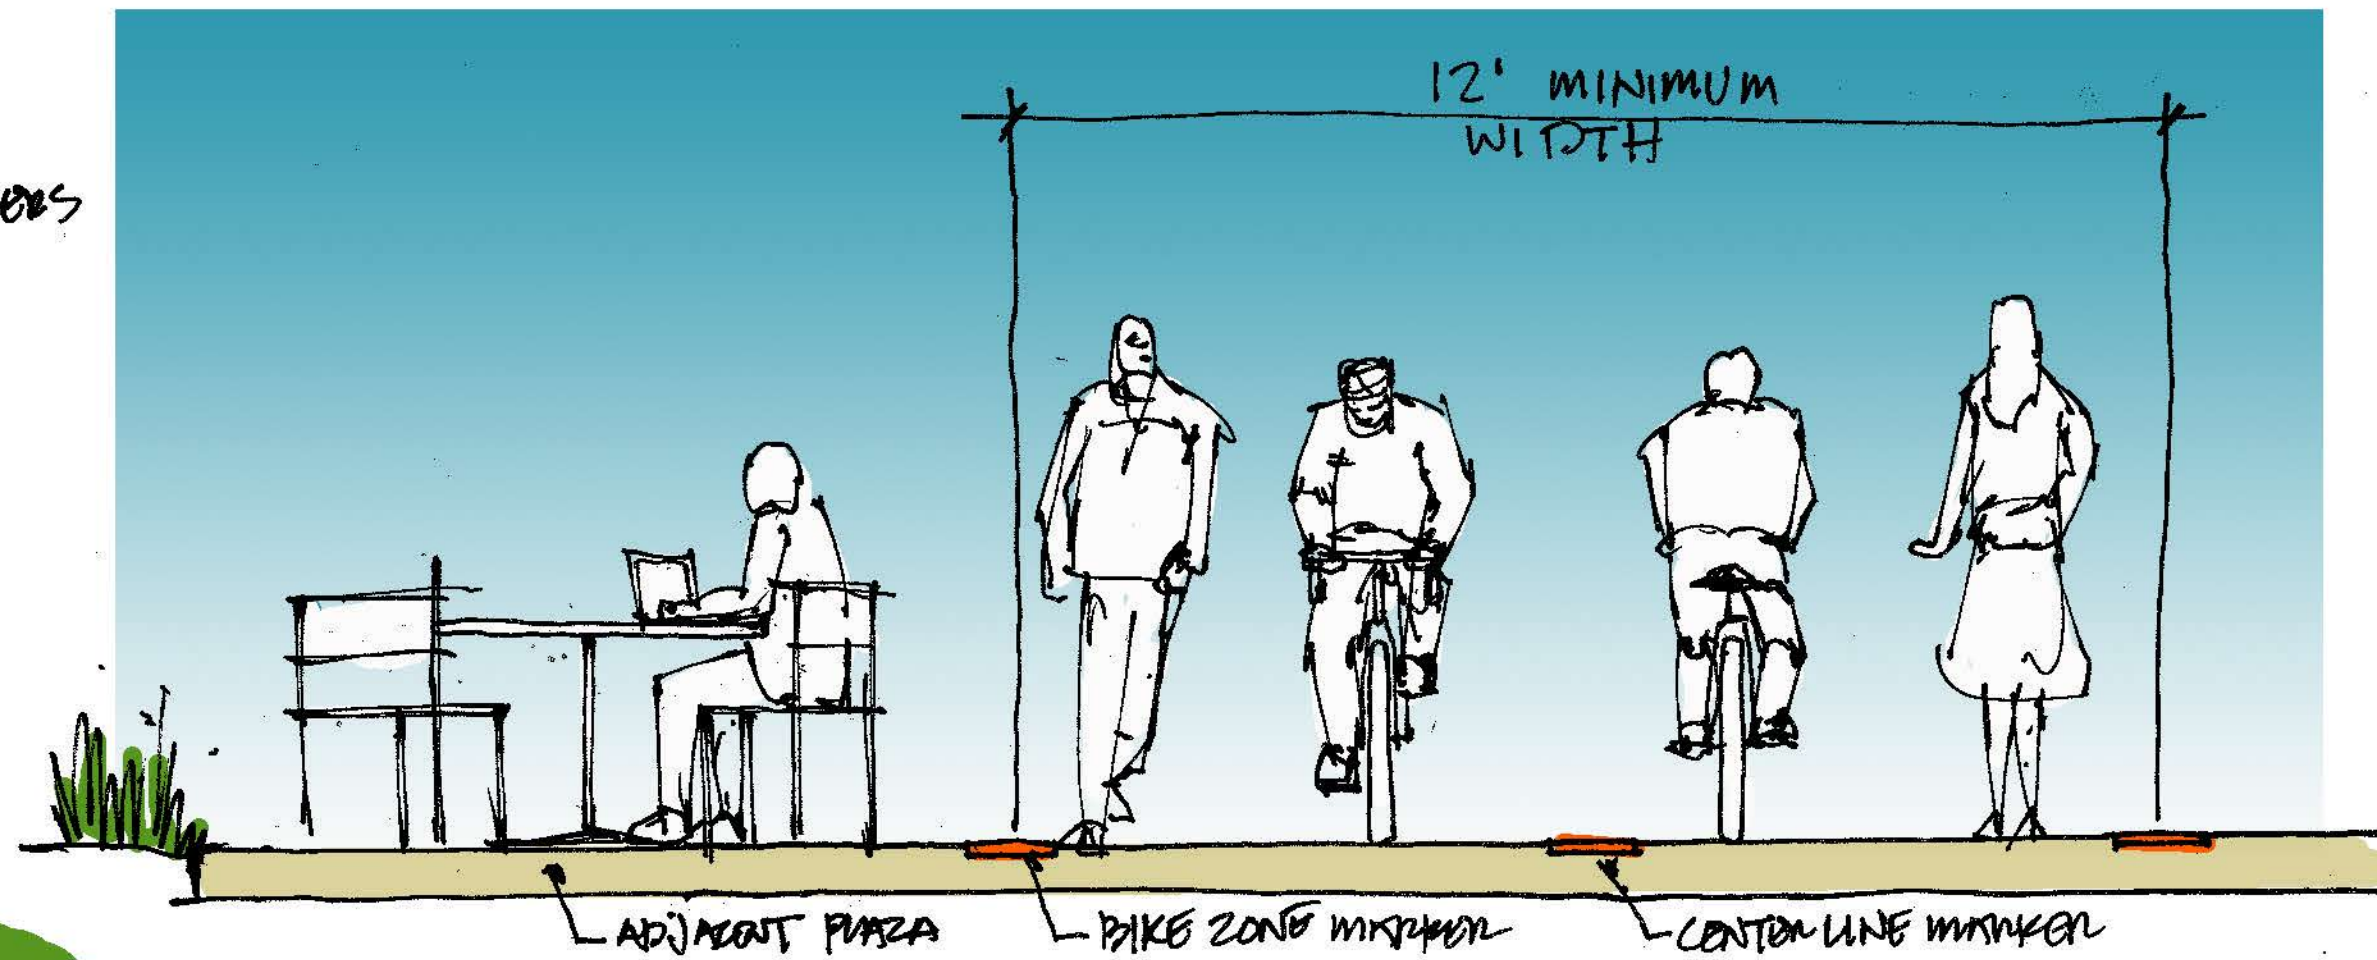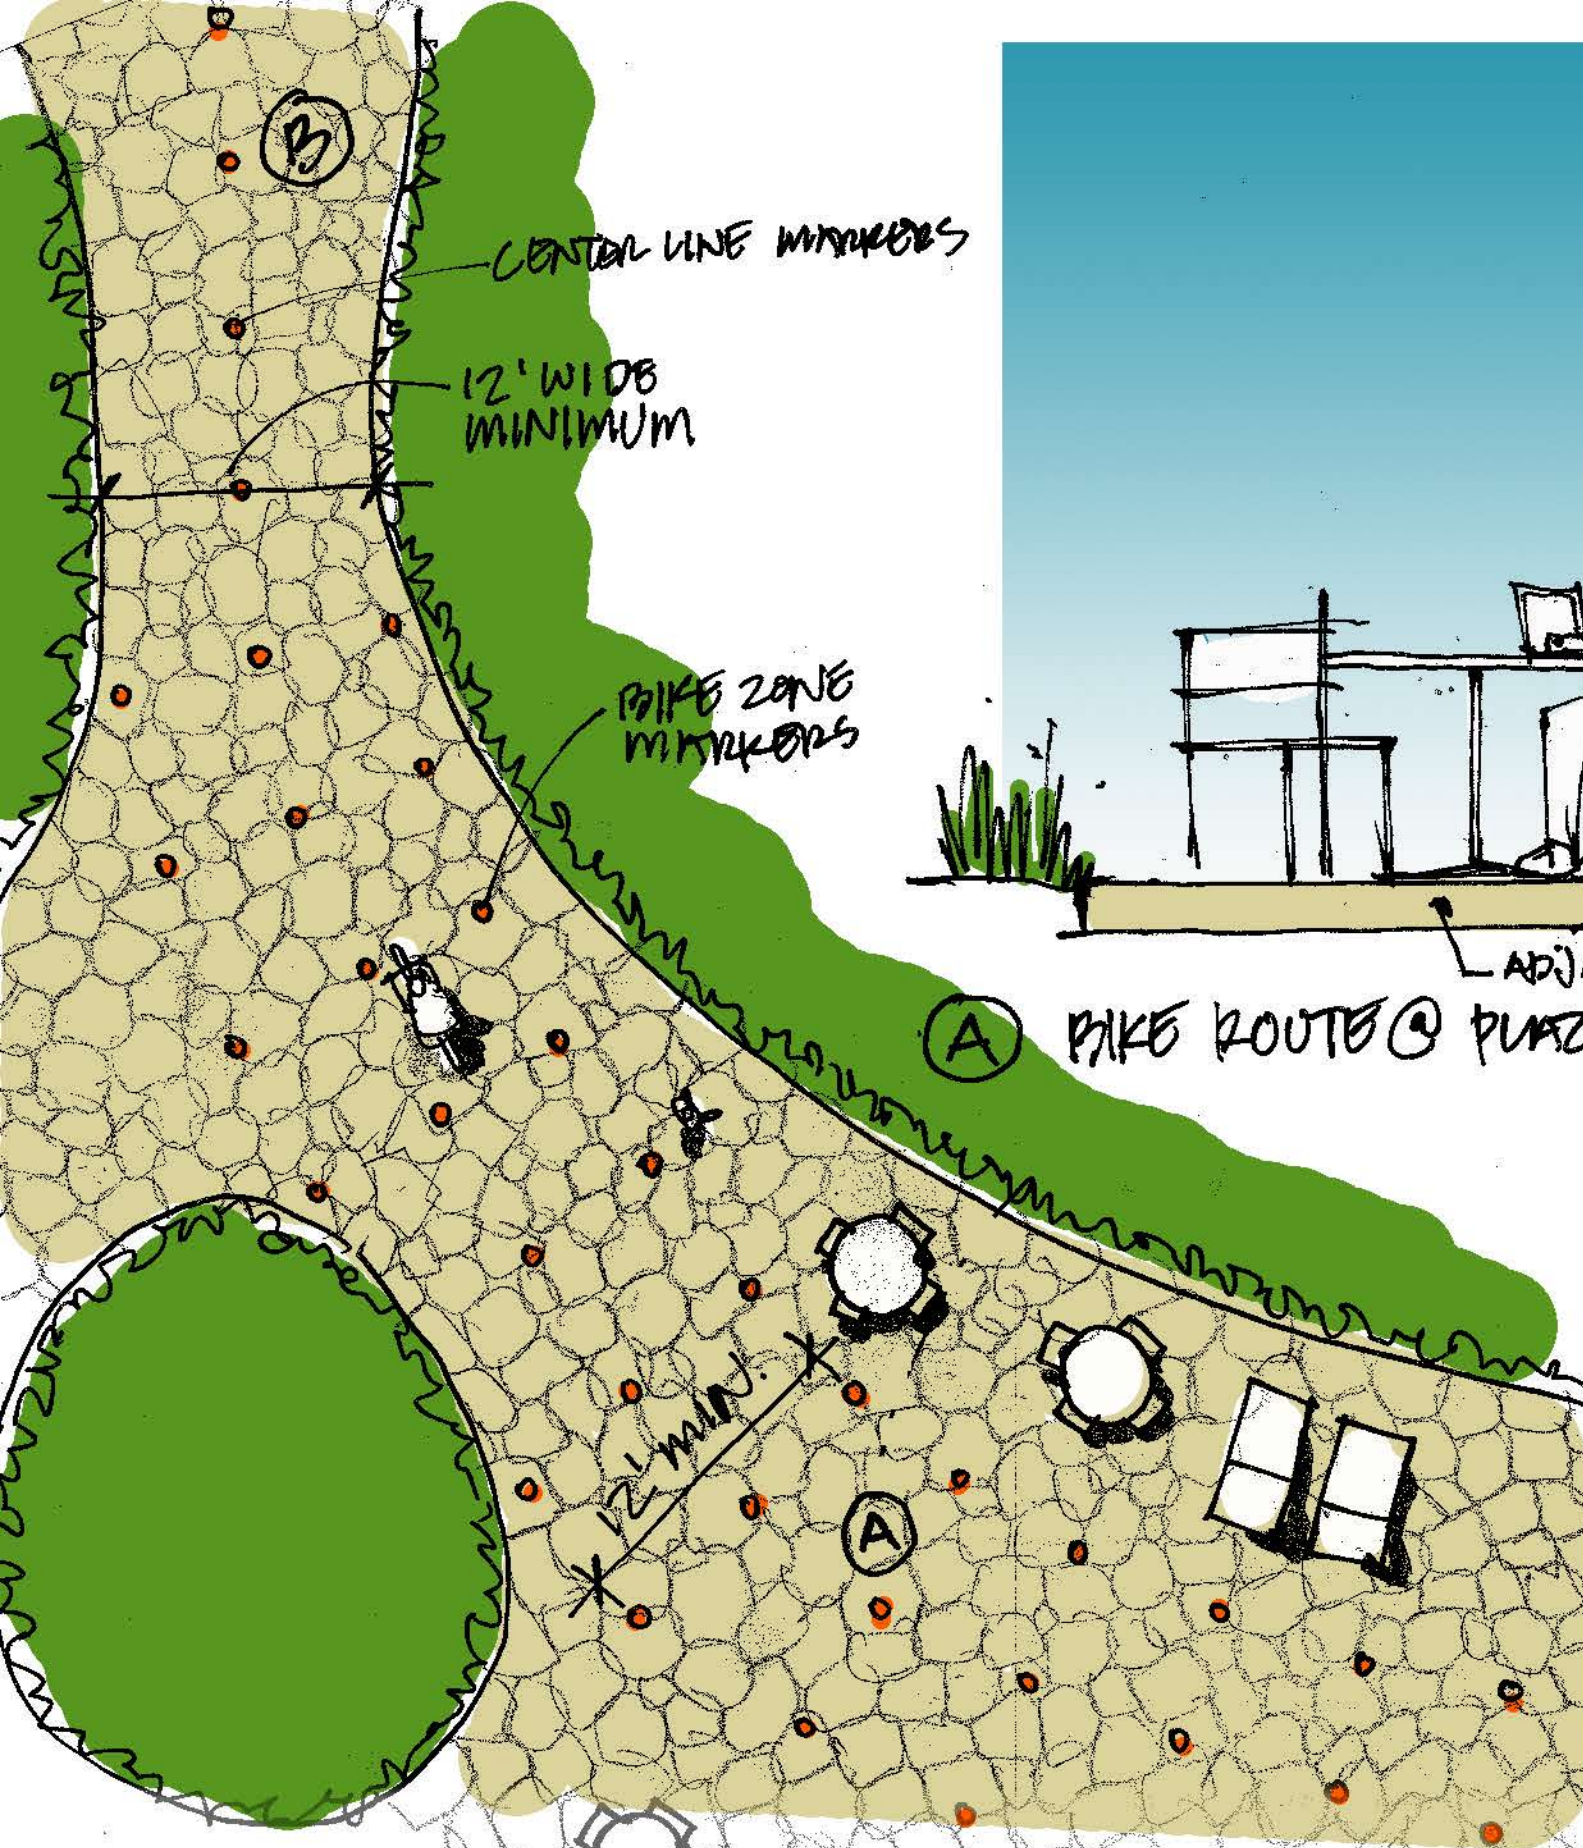

A PIKE ROUTE @ PLAZA

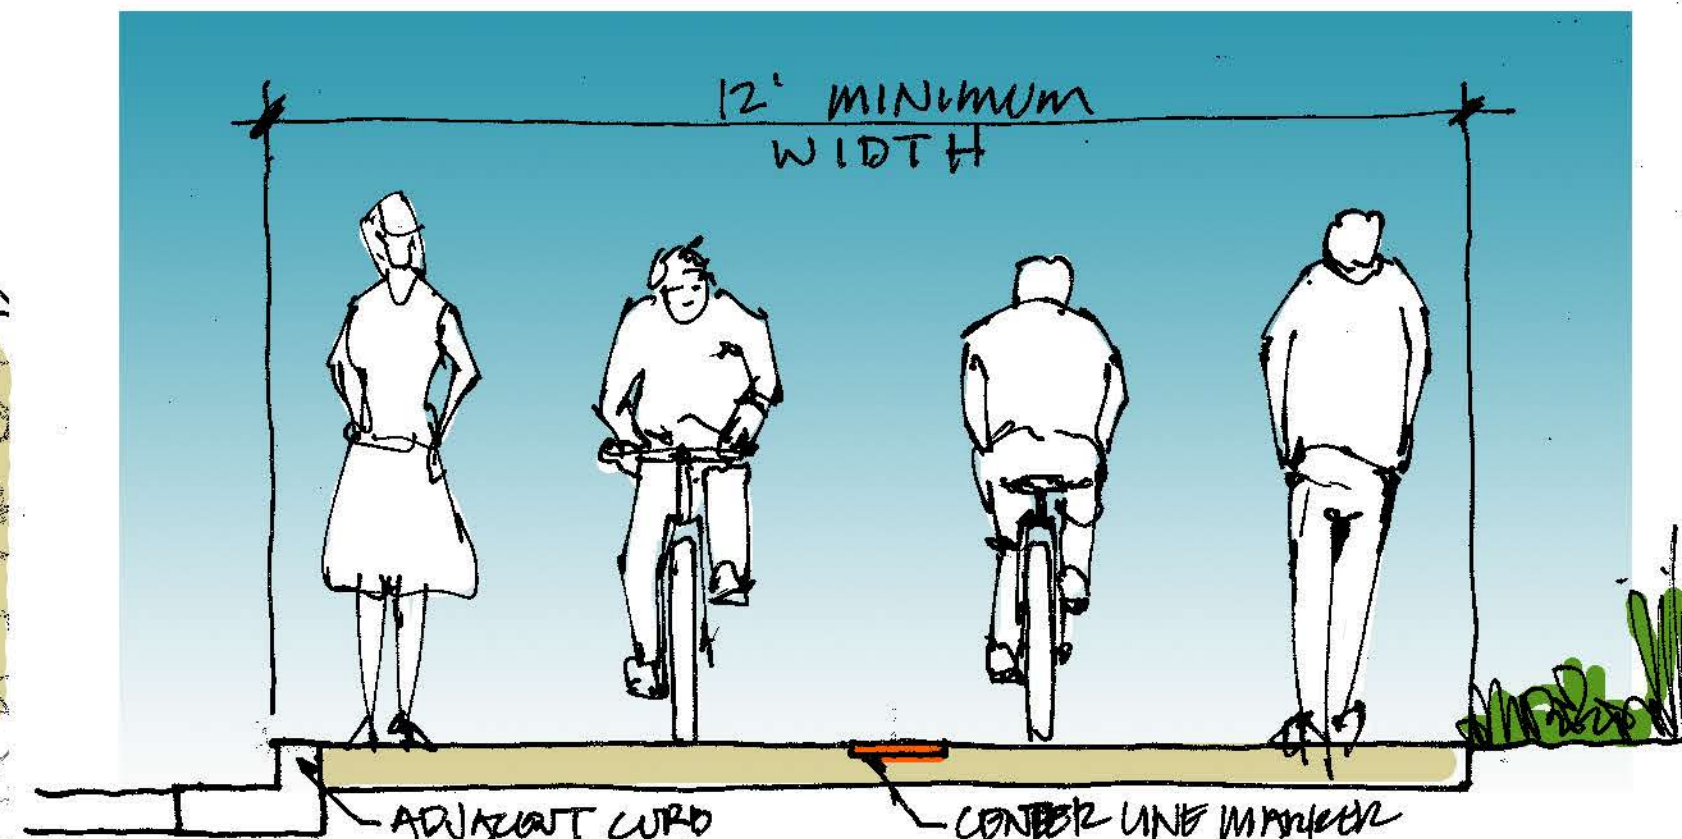

B BIKE/PEDESTRIAN ROUTE

700 MIDDLEFIELD ROAD/ 1100 MAUDE AVENUE

MOUNTAIN VIEW

INTEGRATED BIKE PATH ILLUSTRATIONS

03.20.2014 TGP-INC.