


Received on
Mar 5, 2021

1012 LINDA VISTA AVENUE

Proposed office for Community Services Agency

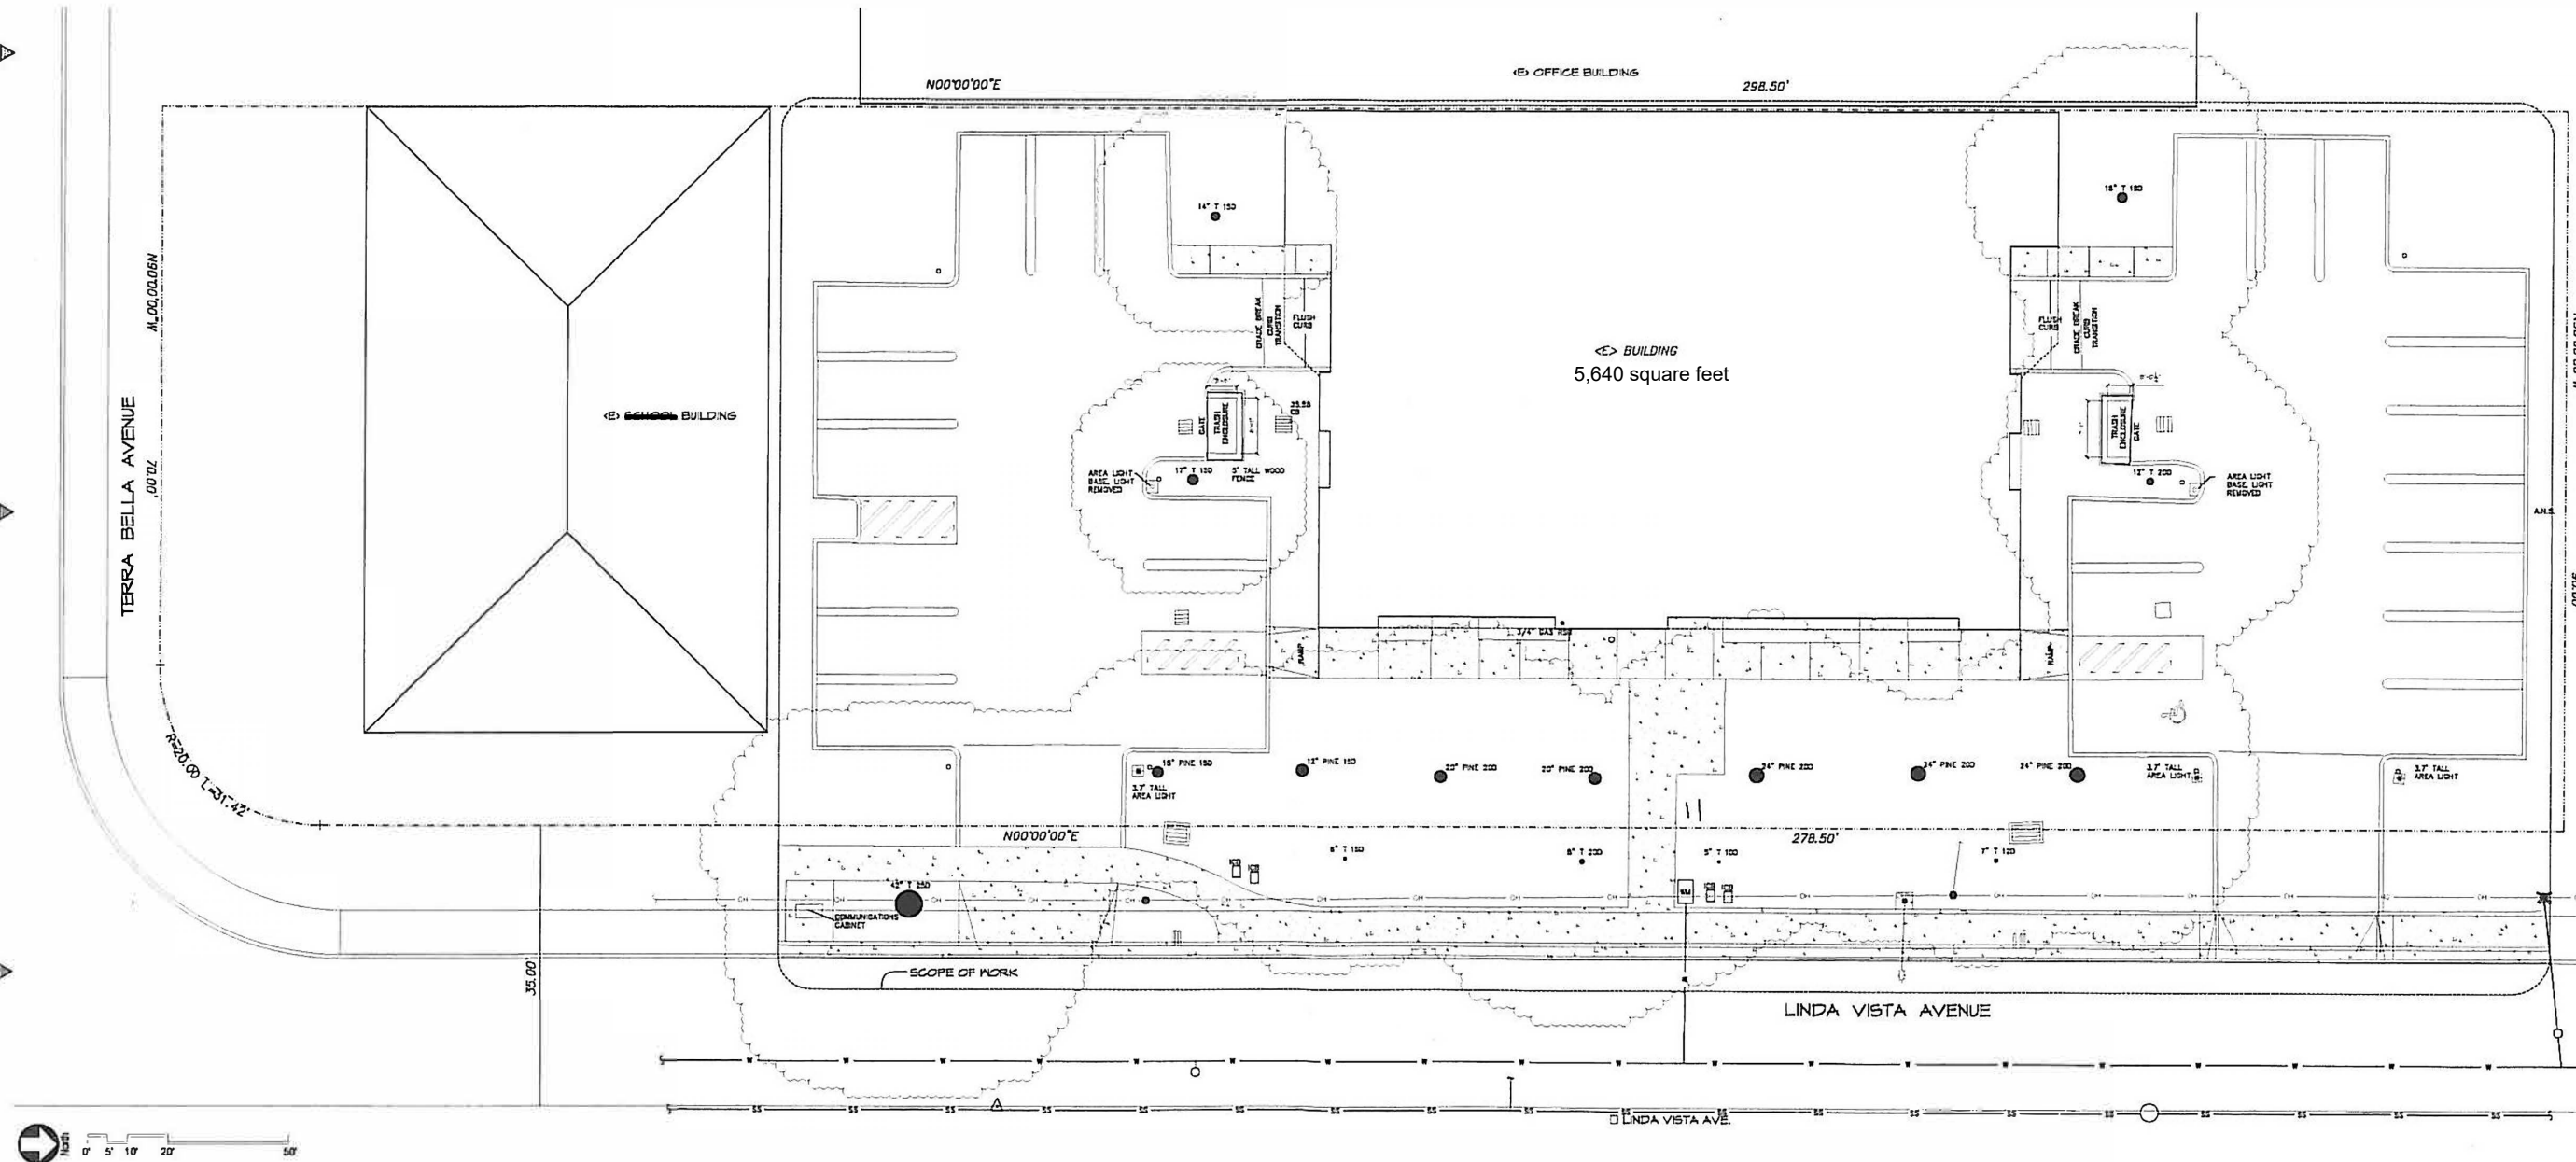

SITE PLAN

