


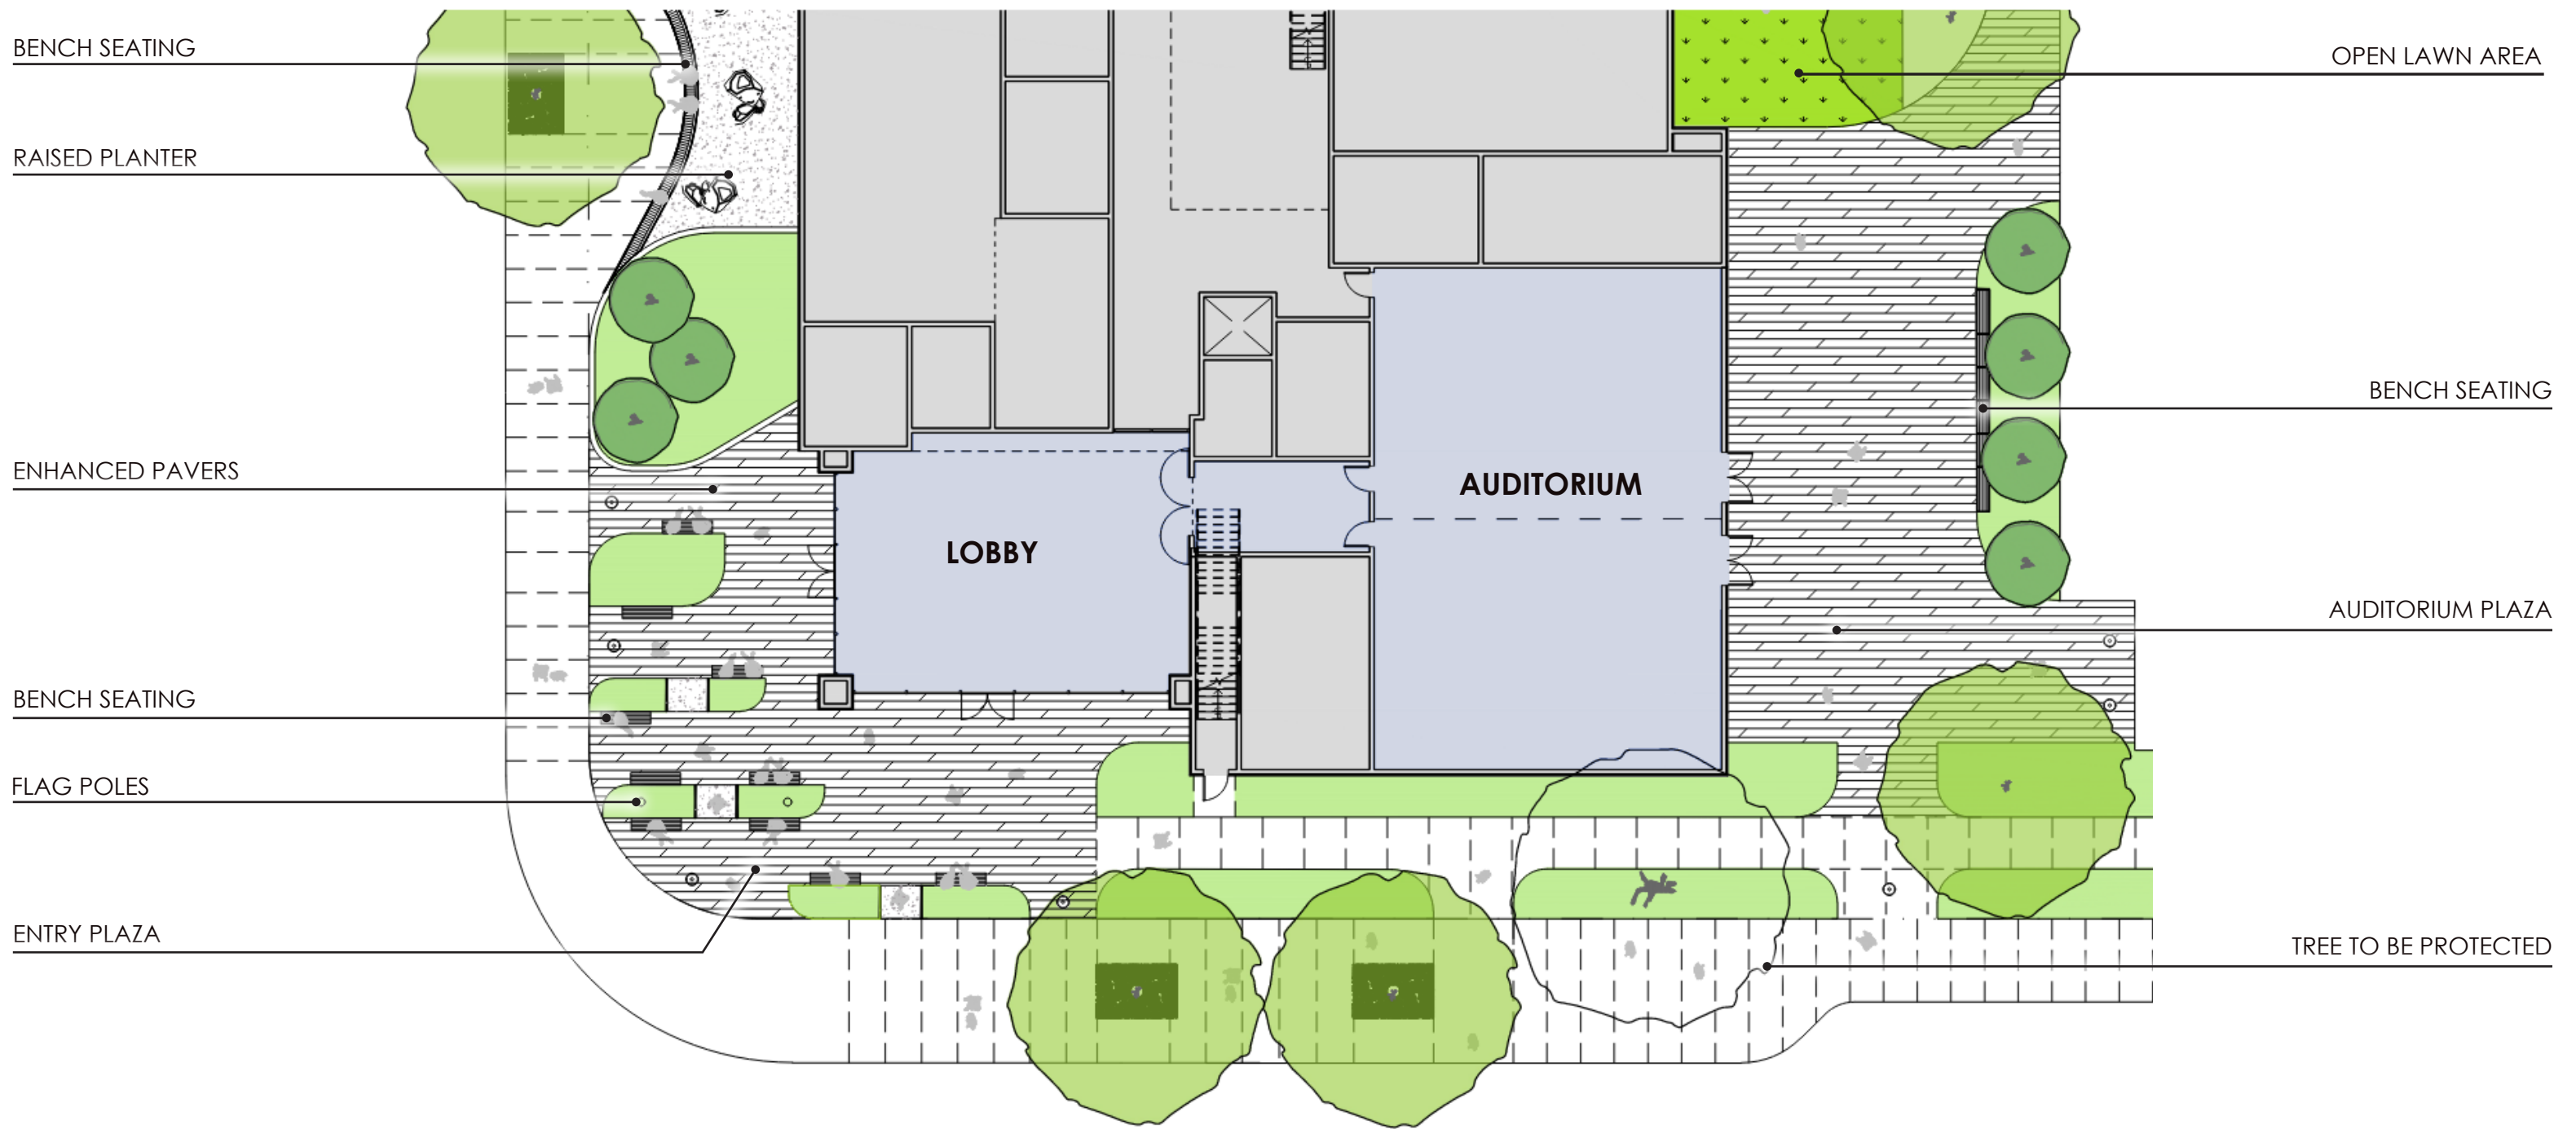


- ① 75,000 SQ. FT. Building
- ② Corner Public Entry Plaza
- ③ Public Event Plaza
- ④ Public Parking
- ⑤ Second Public Safety Vehicle Access
- ⑥ Secure Staff Parking Structure
- ⑦ 15-Lane Shooting Range (Top Level)
- ⑧ Secure Staff Surface Parking
- ⑨ K9 Training Area
- ⑩ Future City Use (0.6 acre)
- ⑪ Pump House
- ⑫ Production Well
- ⑬ Communications Tower
- ⑭ Staff Outdoor Area
- ⑮ Fire Lane


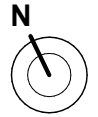


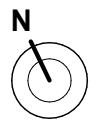

- AUDITORIUM
- EVIDENCE
- FIELD OPERATIONS
- INTAKE
- PUBLIC SAFETY SUPPORT
- SUPPORT

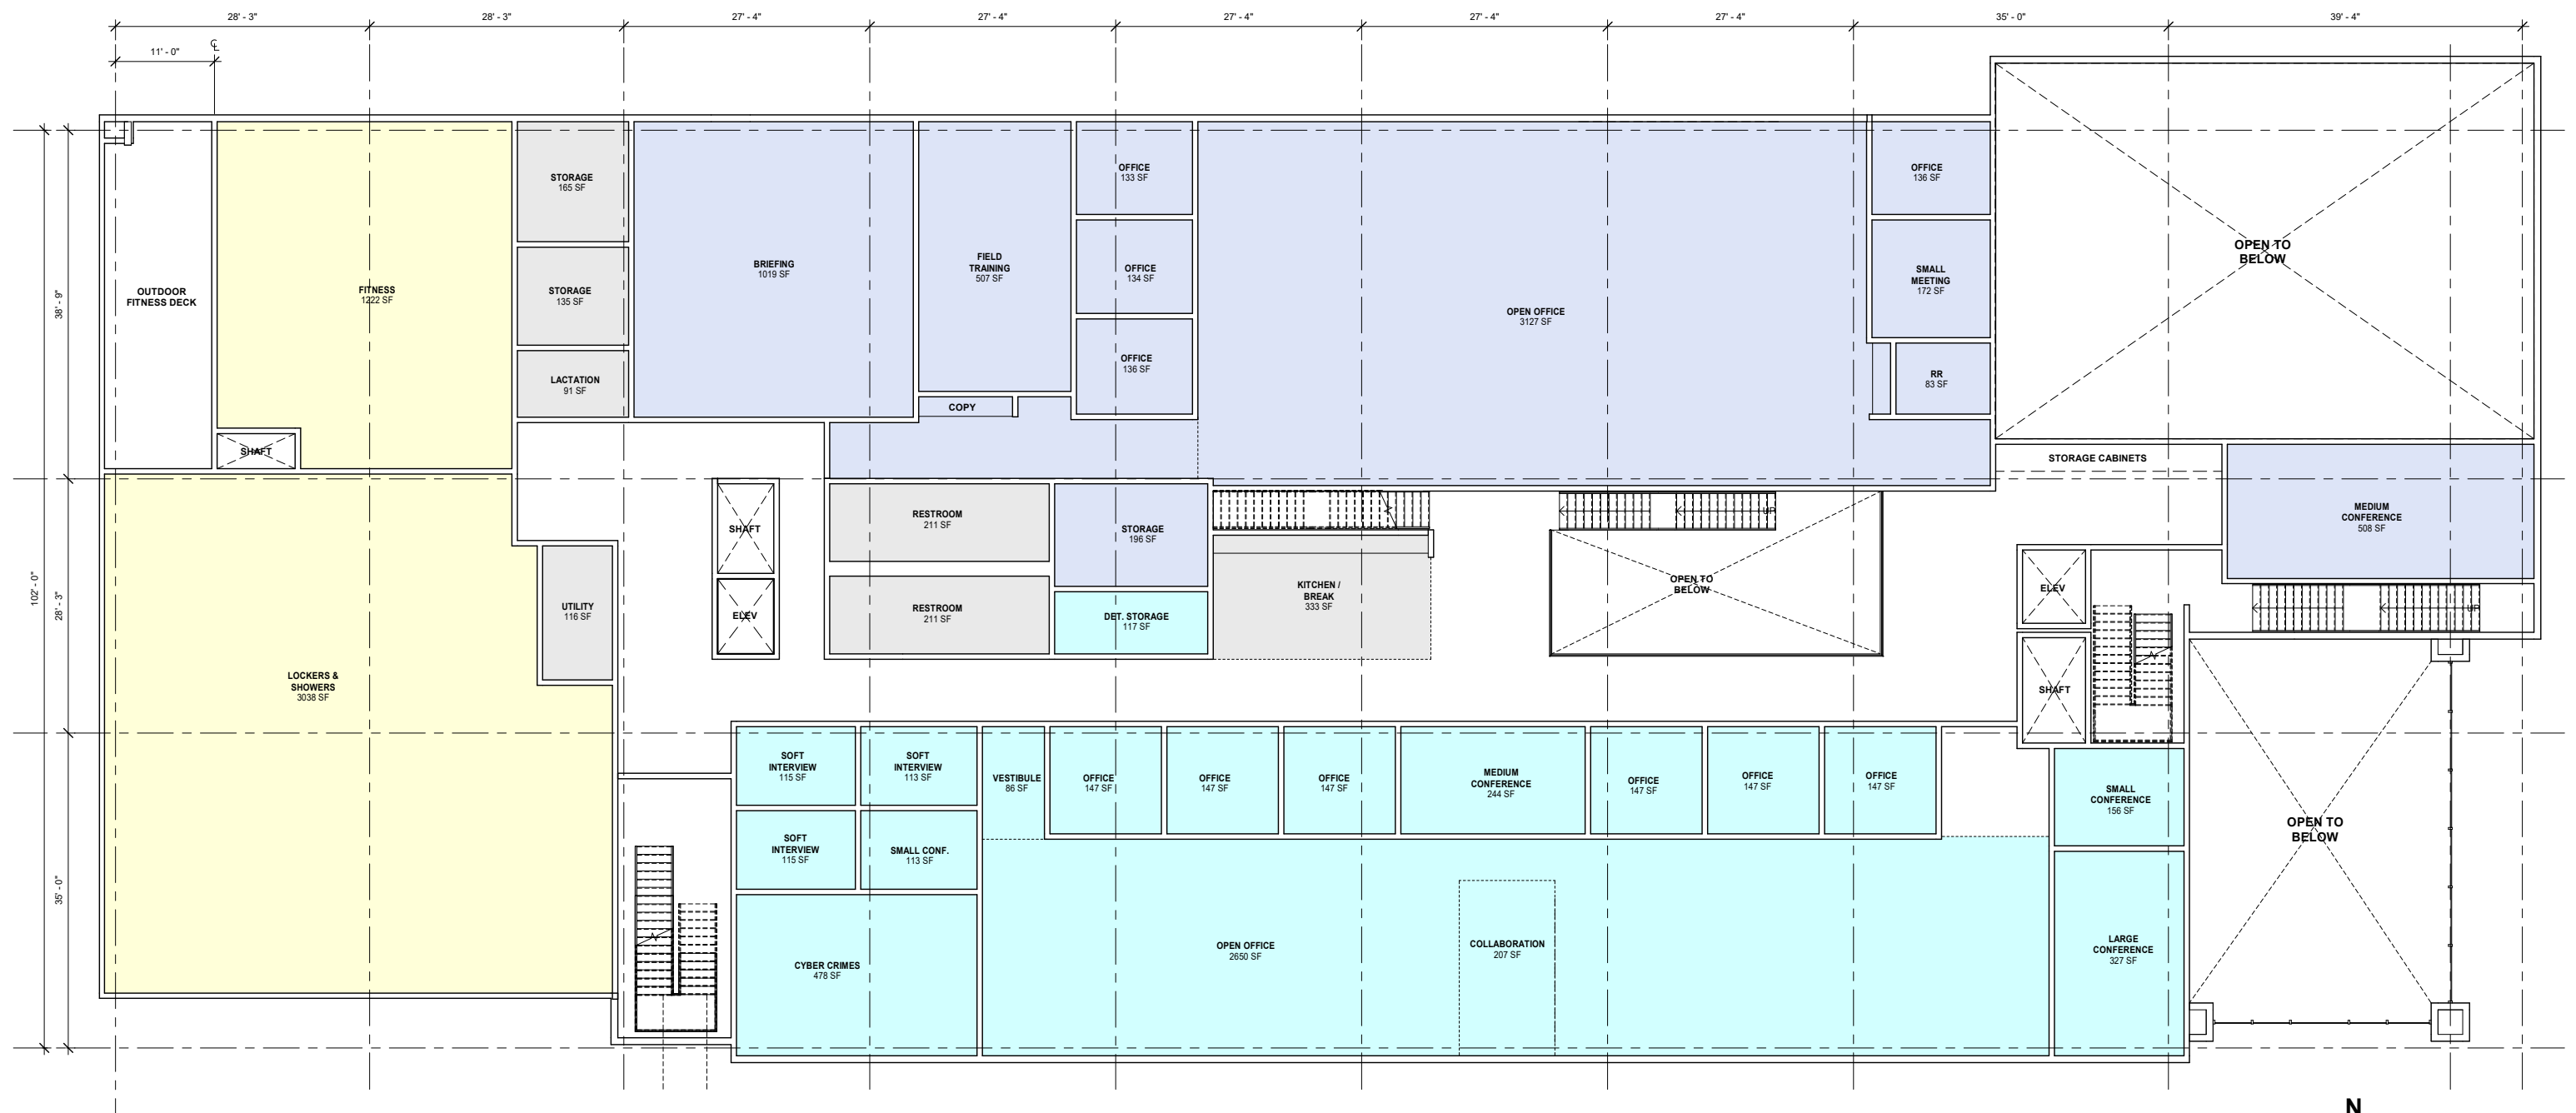

- FIELD OPERATIONS**
- LOCKERS & FITNESS**
- SPECIAL OPERATIONS**
- SUPPORT**

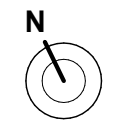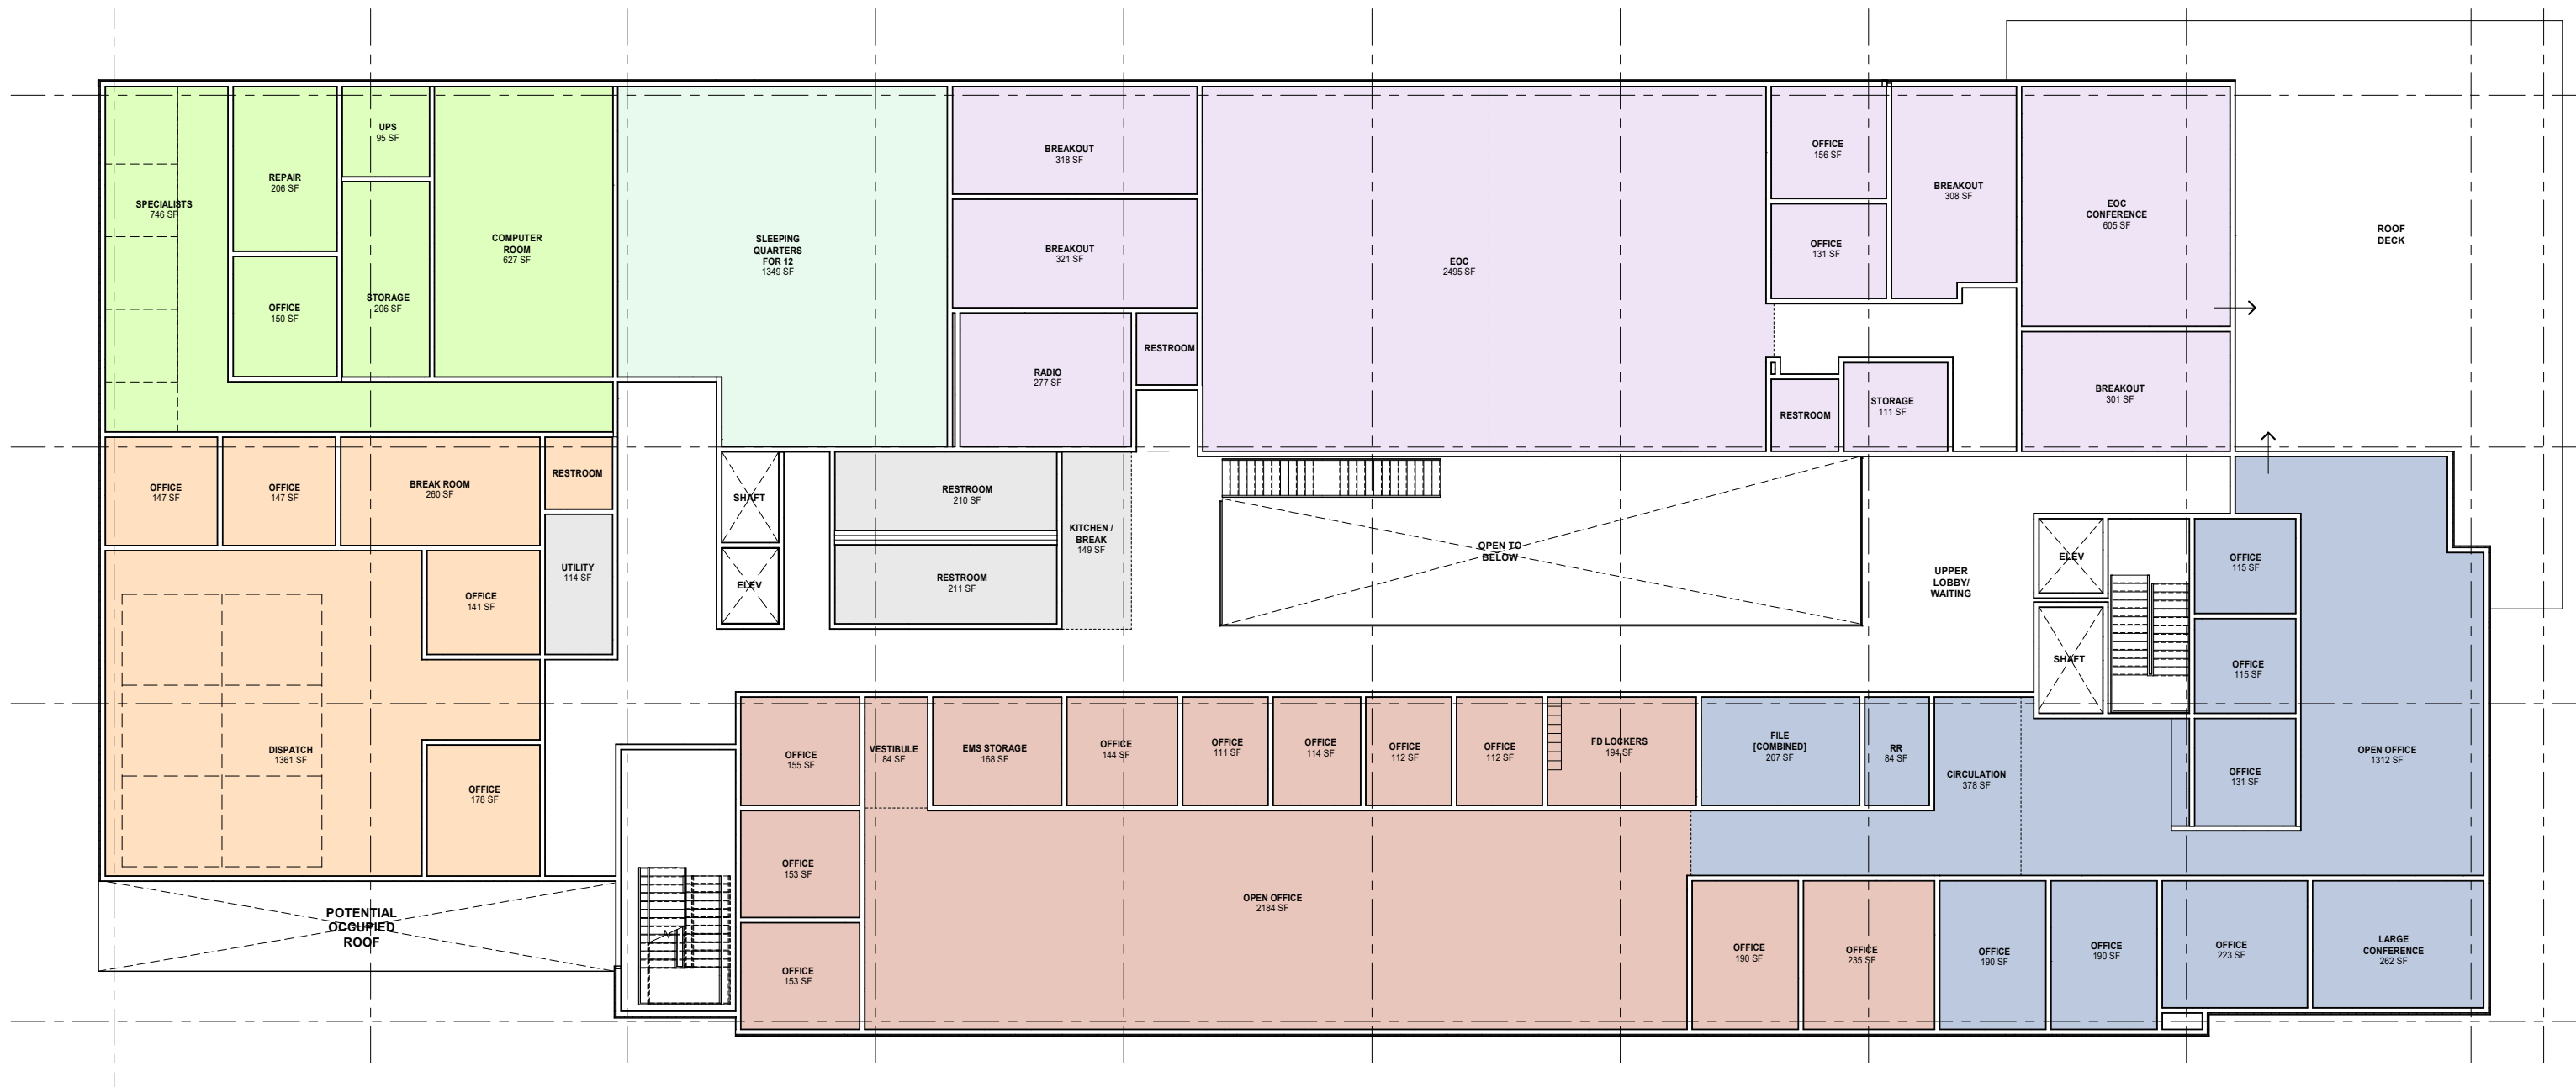

- DISPATCH
- EOC
- FIRE ADMIN
- IT
- POLICE ADMIN
- SLEEPING QUARTERS
- SUPPORT



MOUNTAIN VIEW PUBLIC SAFETY BUILDING
REVISED CONCEPTUAL SITE AND FLOOR PLANS

THIRD FLOOR PLAN