




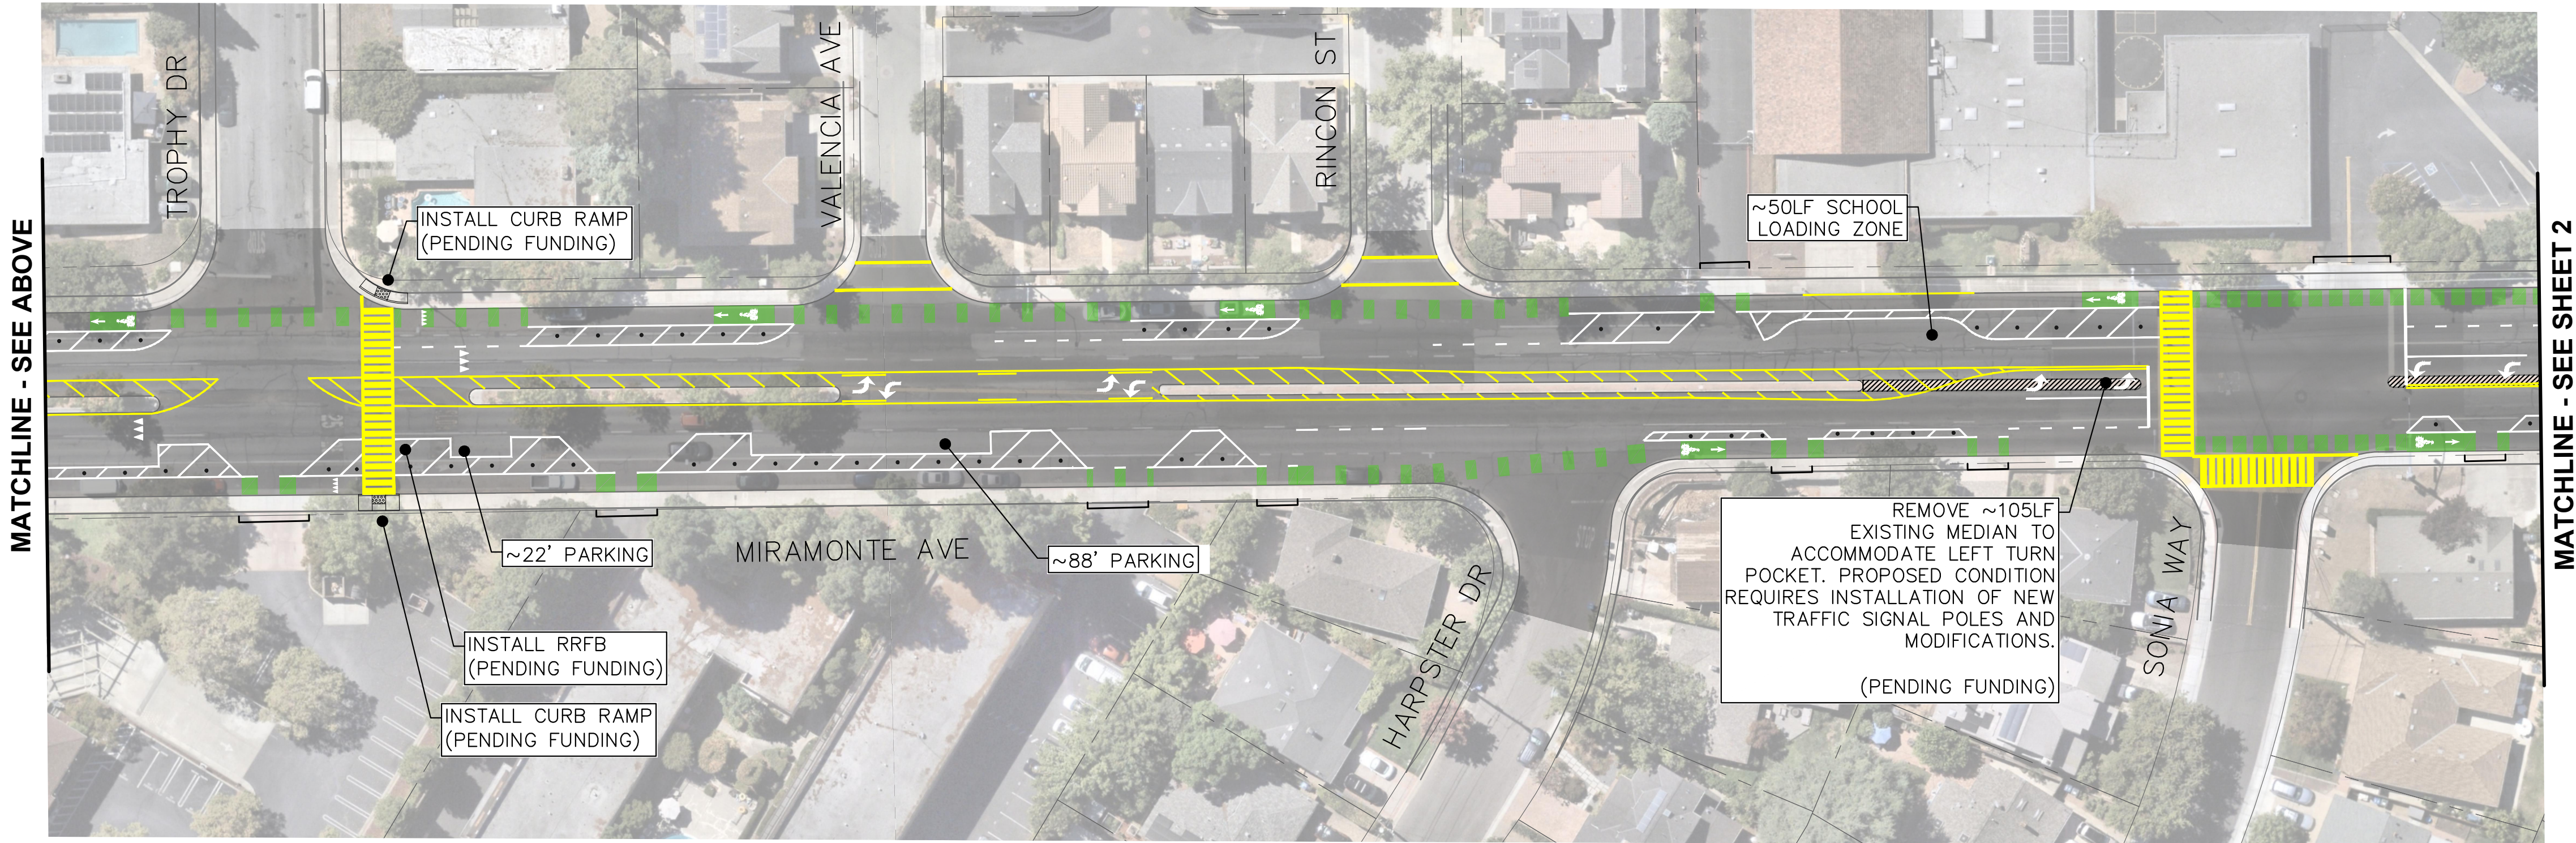

NOTE: PARKING COUNT AND CHANNELIZER INSTALLATION MAY VARY TO ACCOMMODATE TRASH COLLECTION AND STAGING.

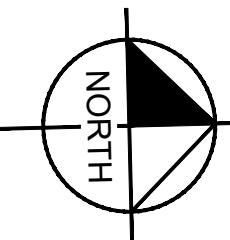

NOTE: PARKING COUNT AND CHANNELIZER INSTALLATION MAY VARY TO ACCOMMODATE TRASH COLLECTION AND STAGING.


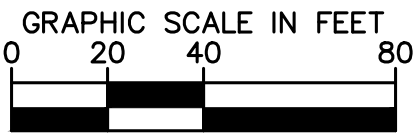


August 2025



MATCHLINE - SEE SHEET 1

NOTE: PARKING COUNT AND CHANNELIZER INSTALLATION MAY VARY TO ACCOMODATE TRASH COLLECTION AND STAGING.

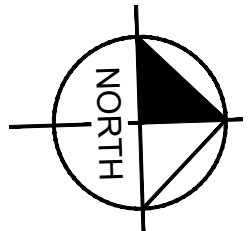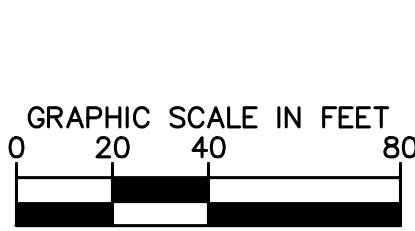

August 2025