
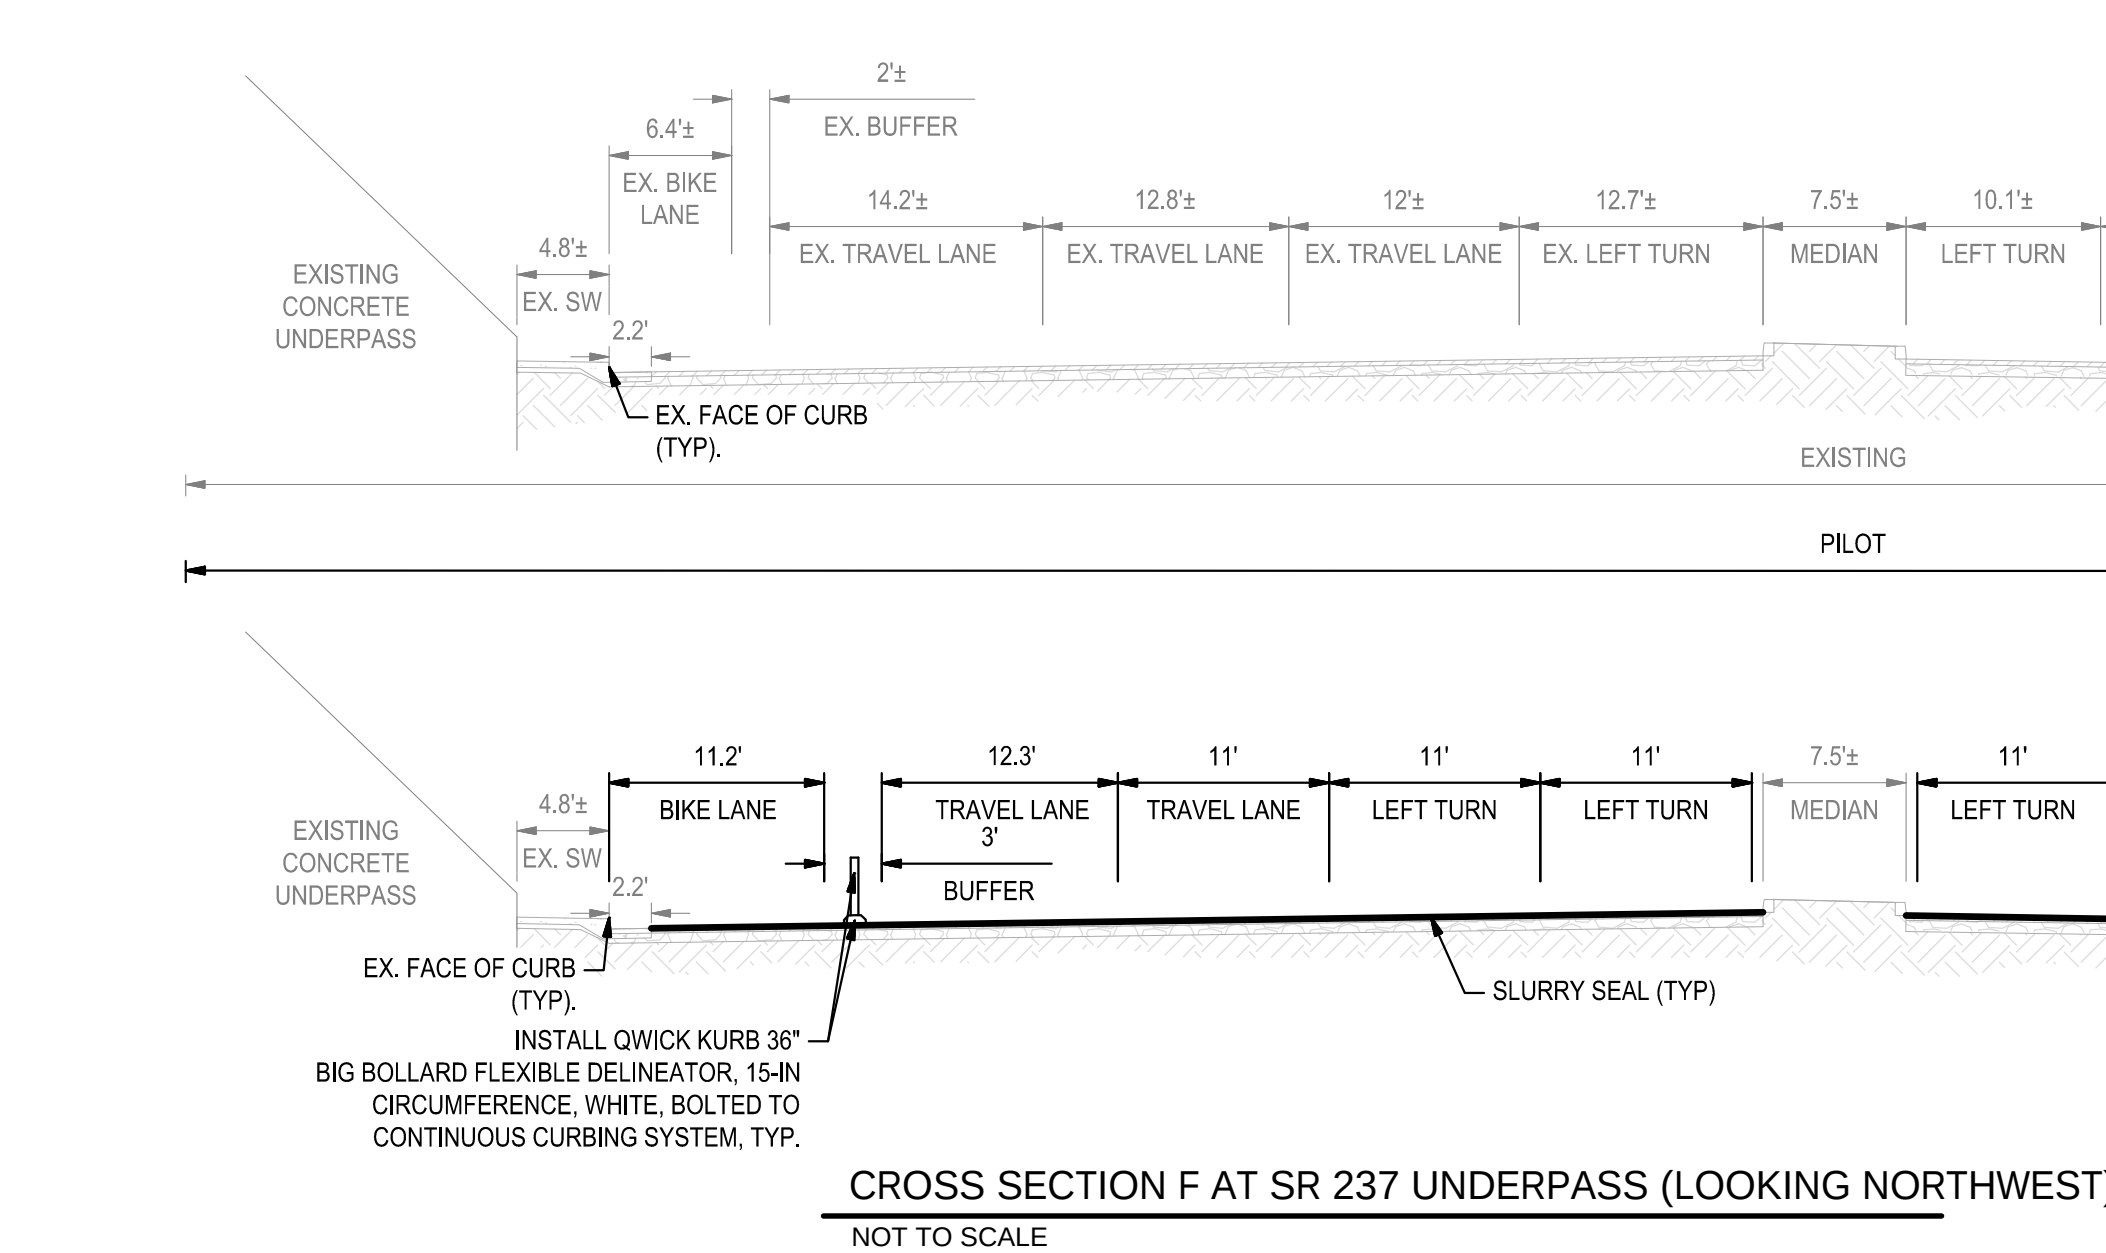
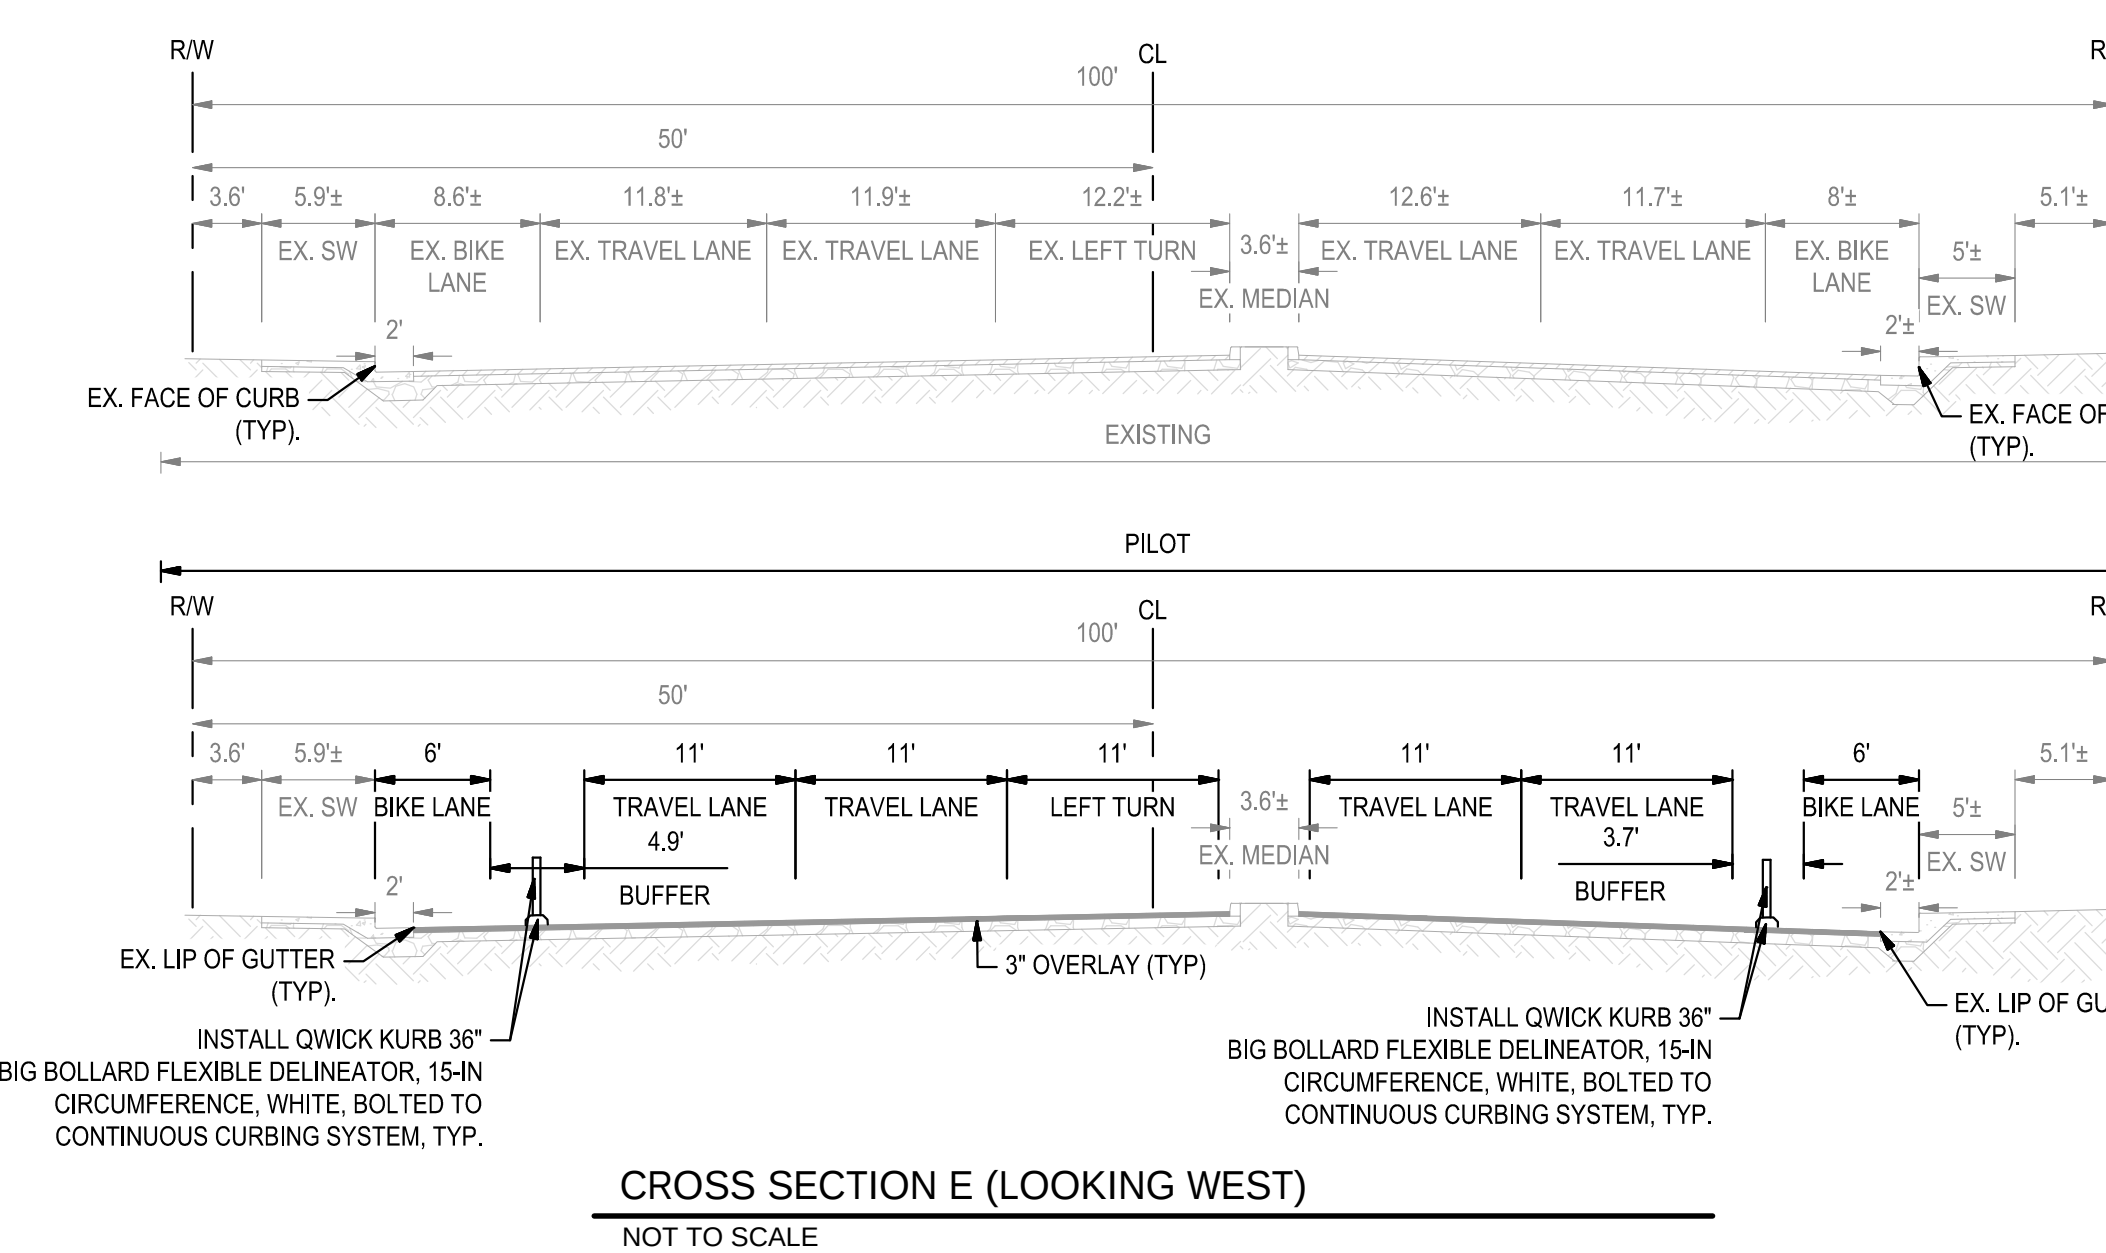
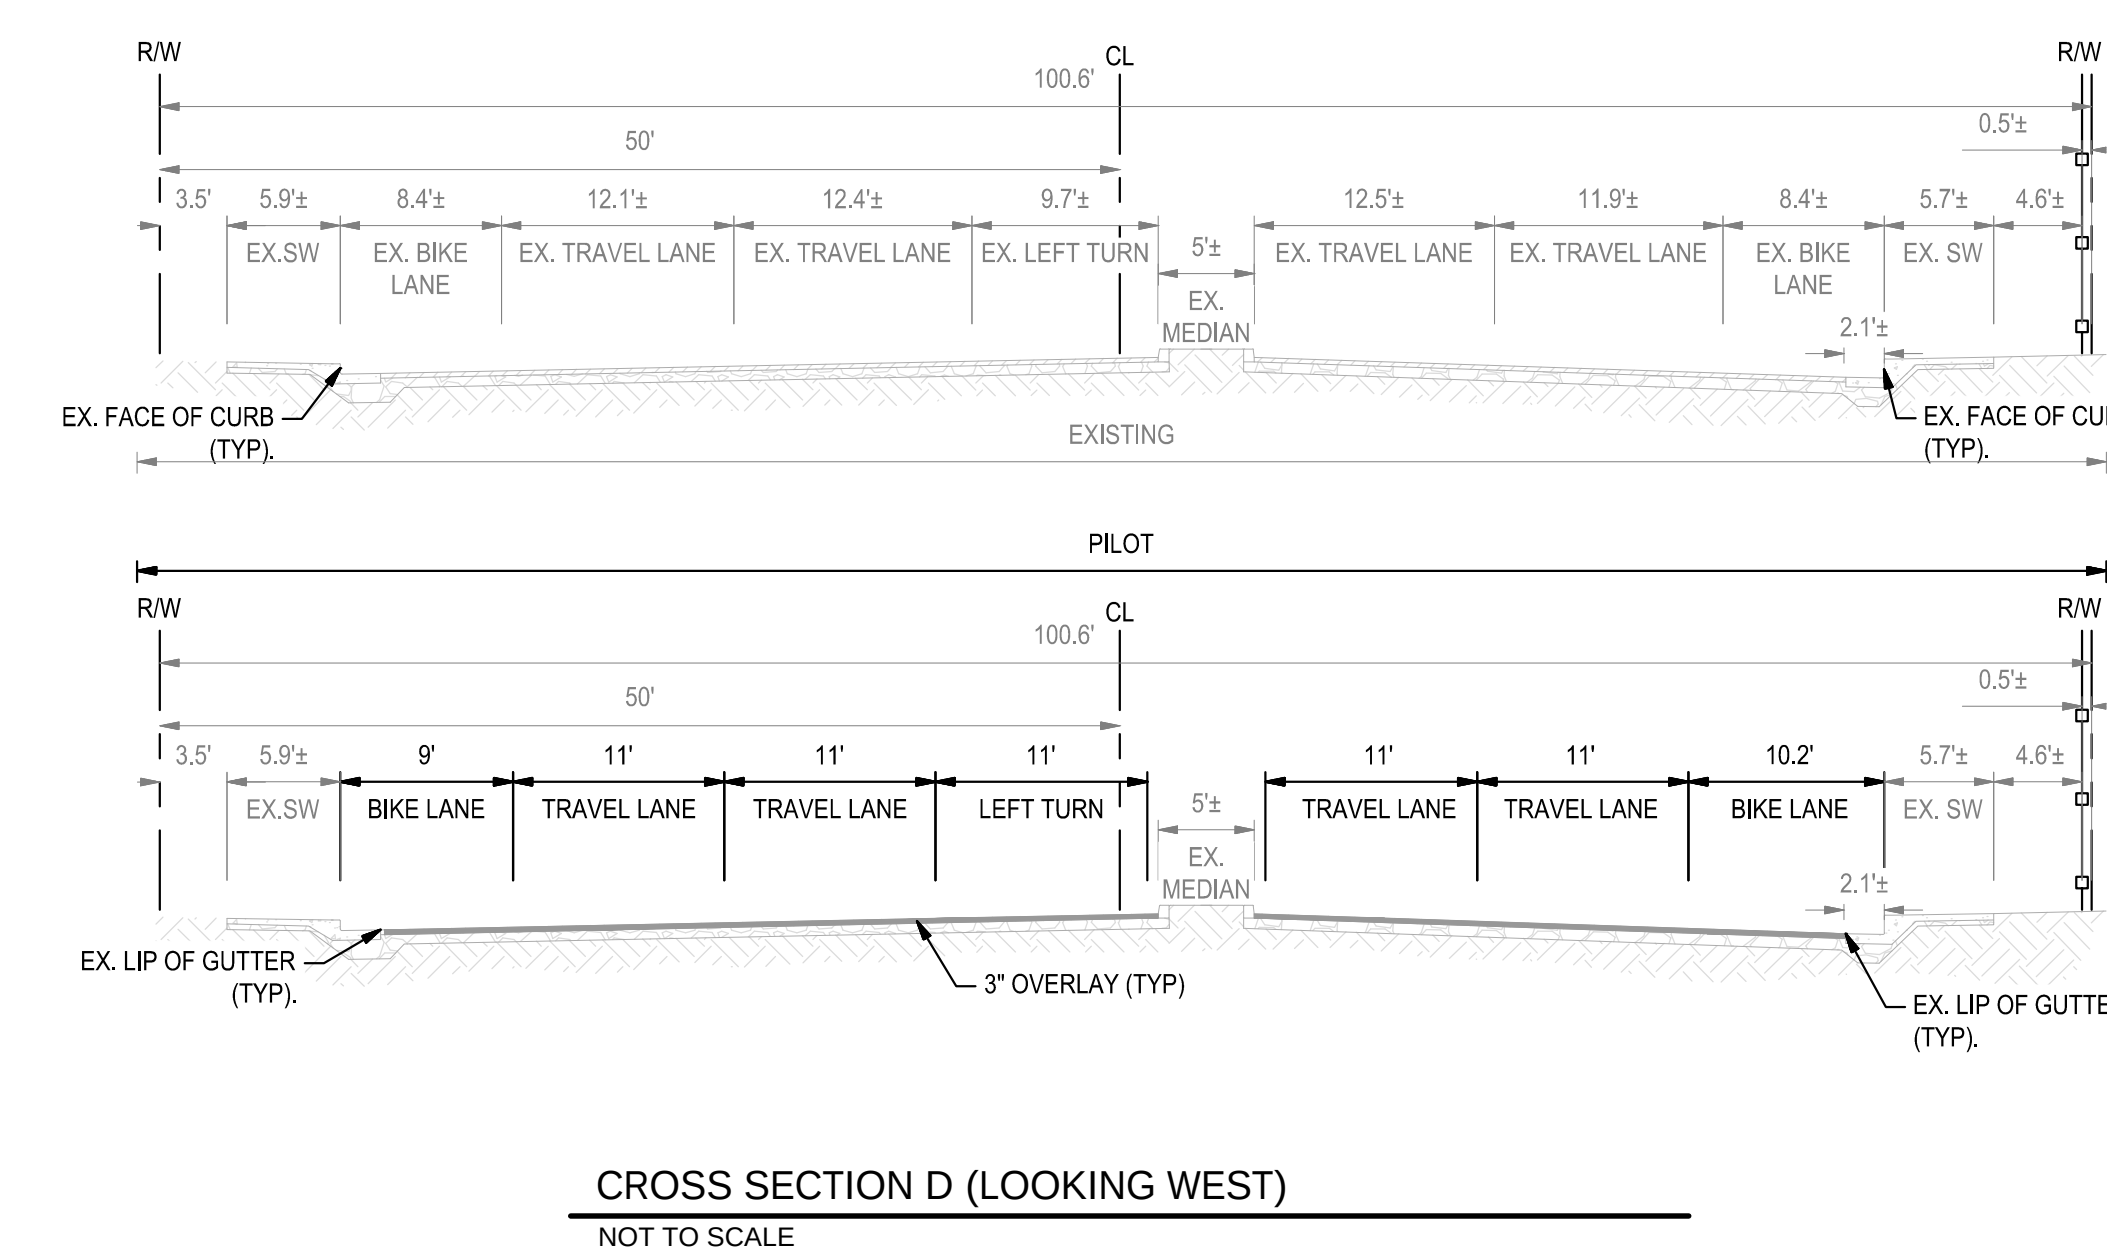
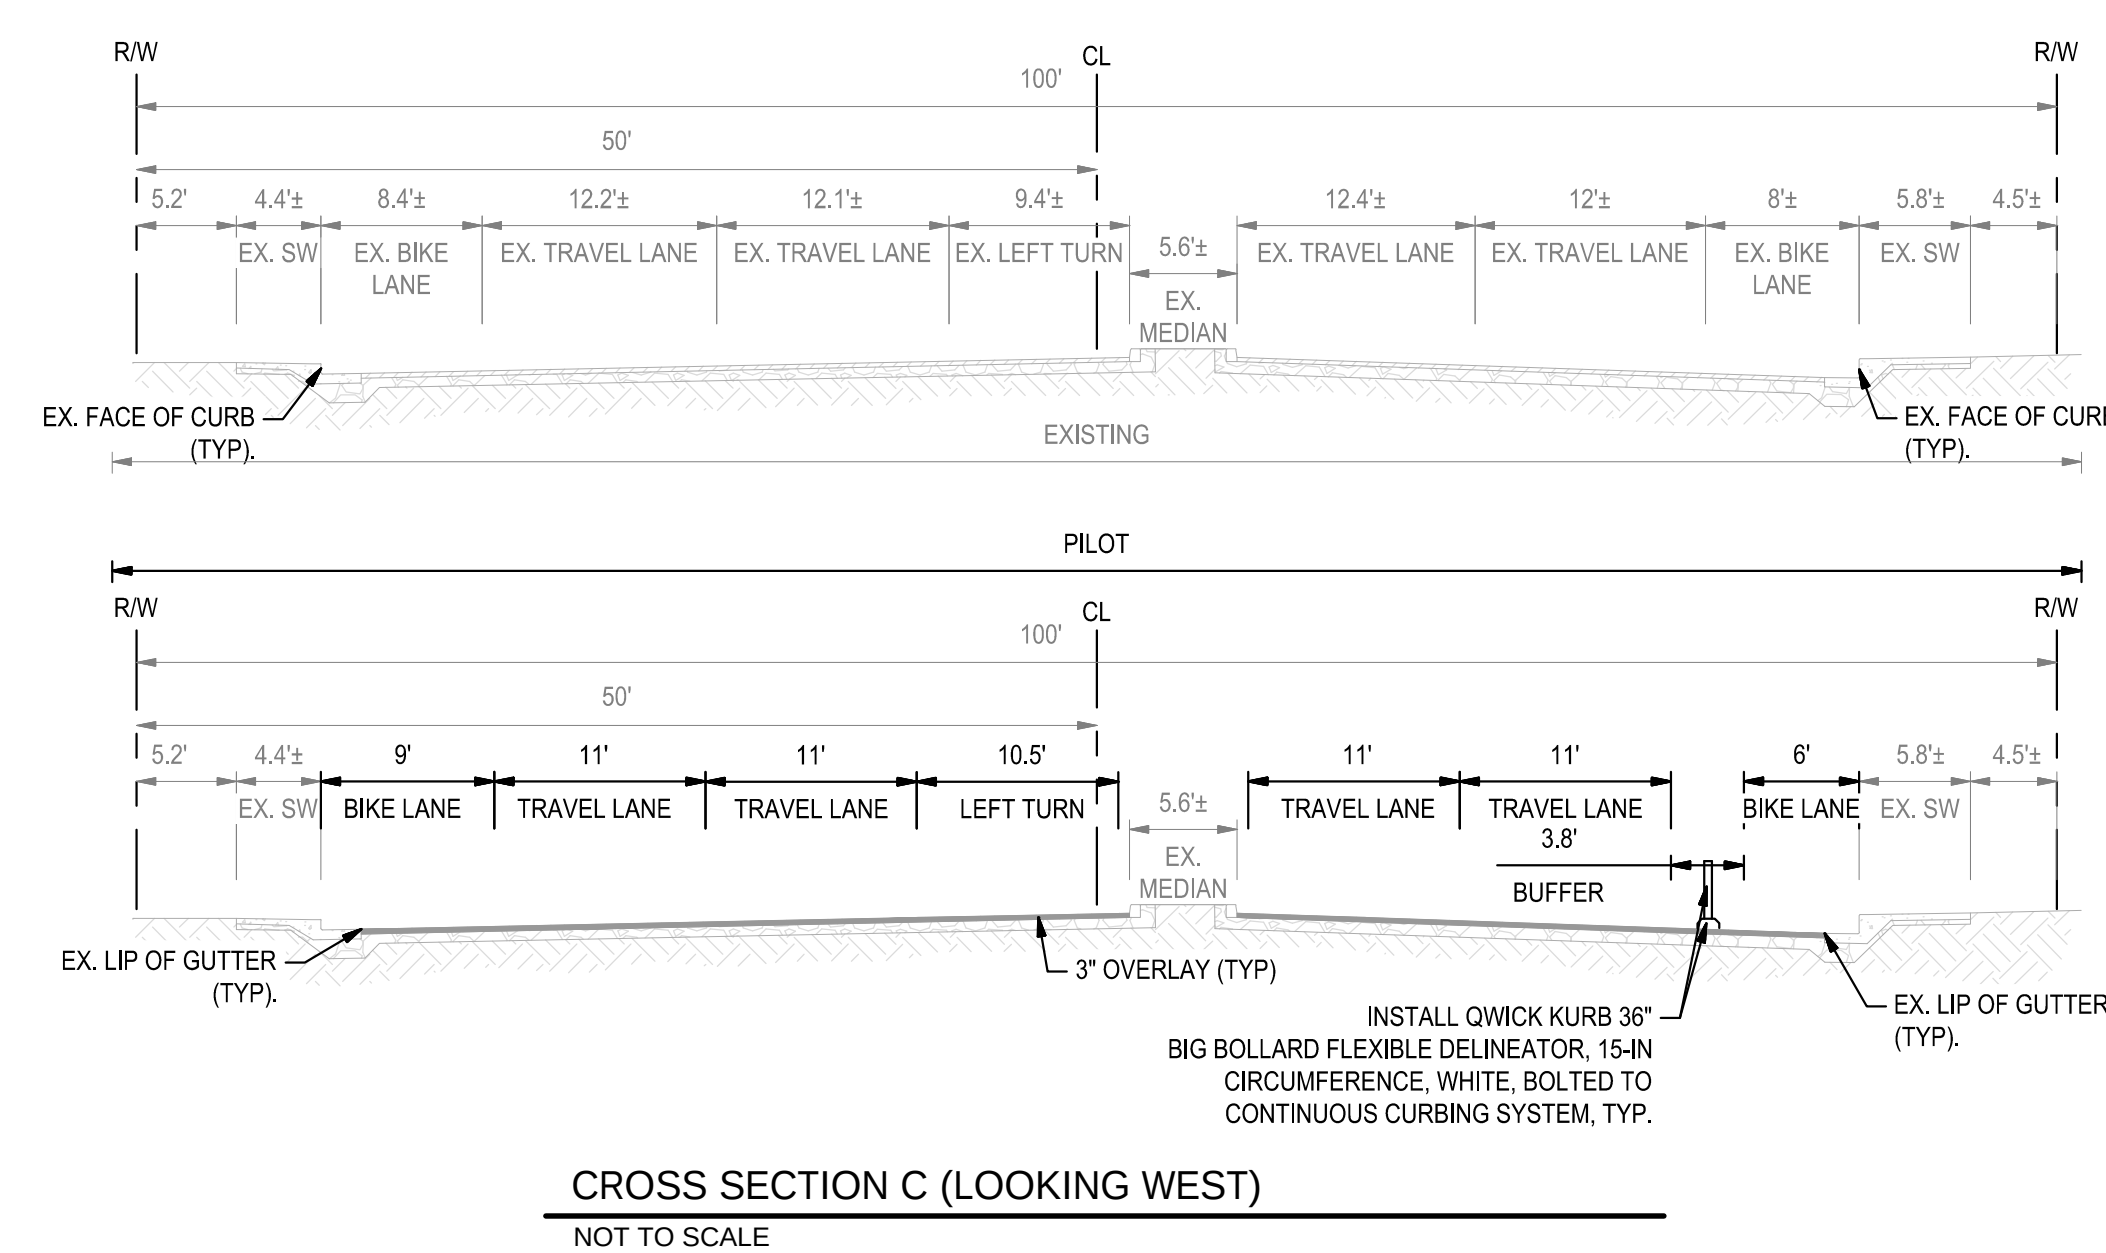
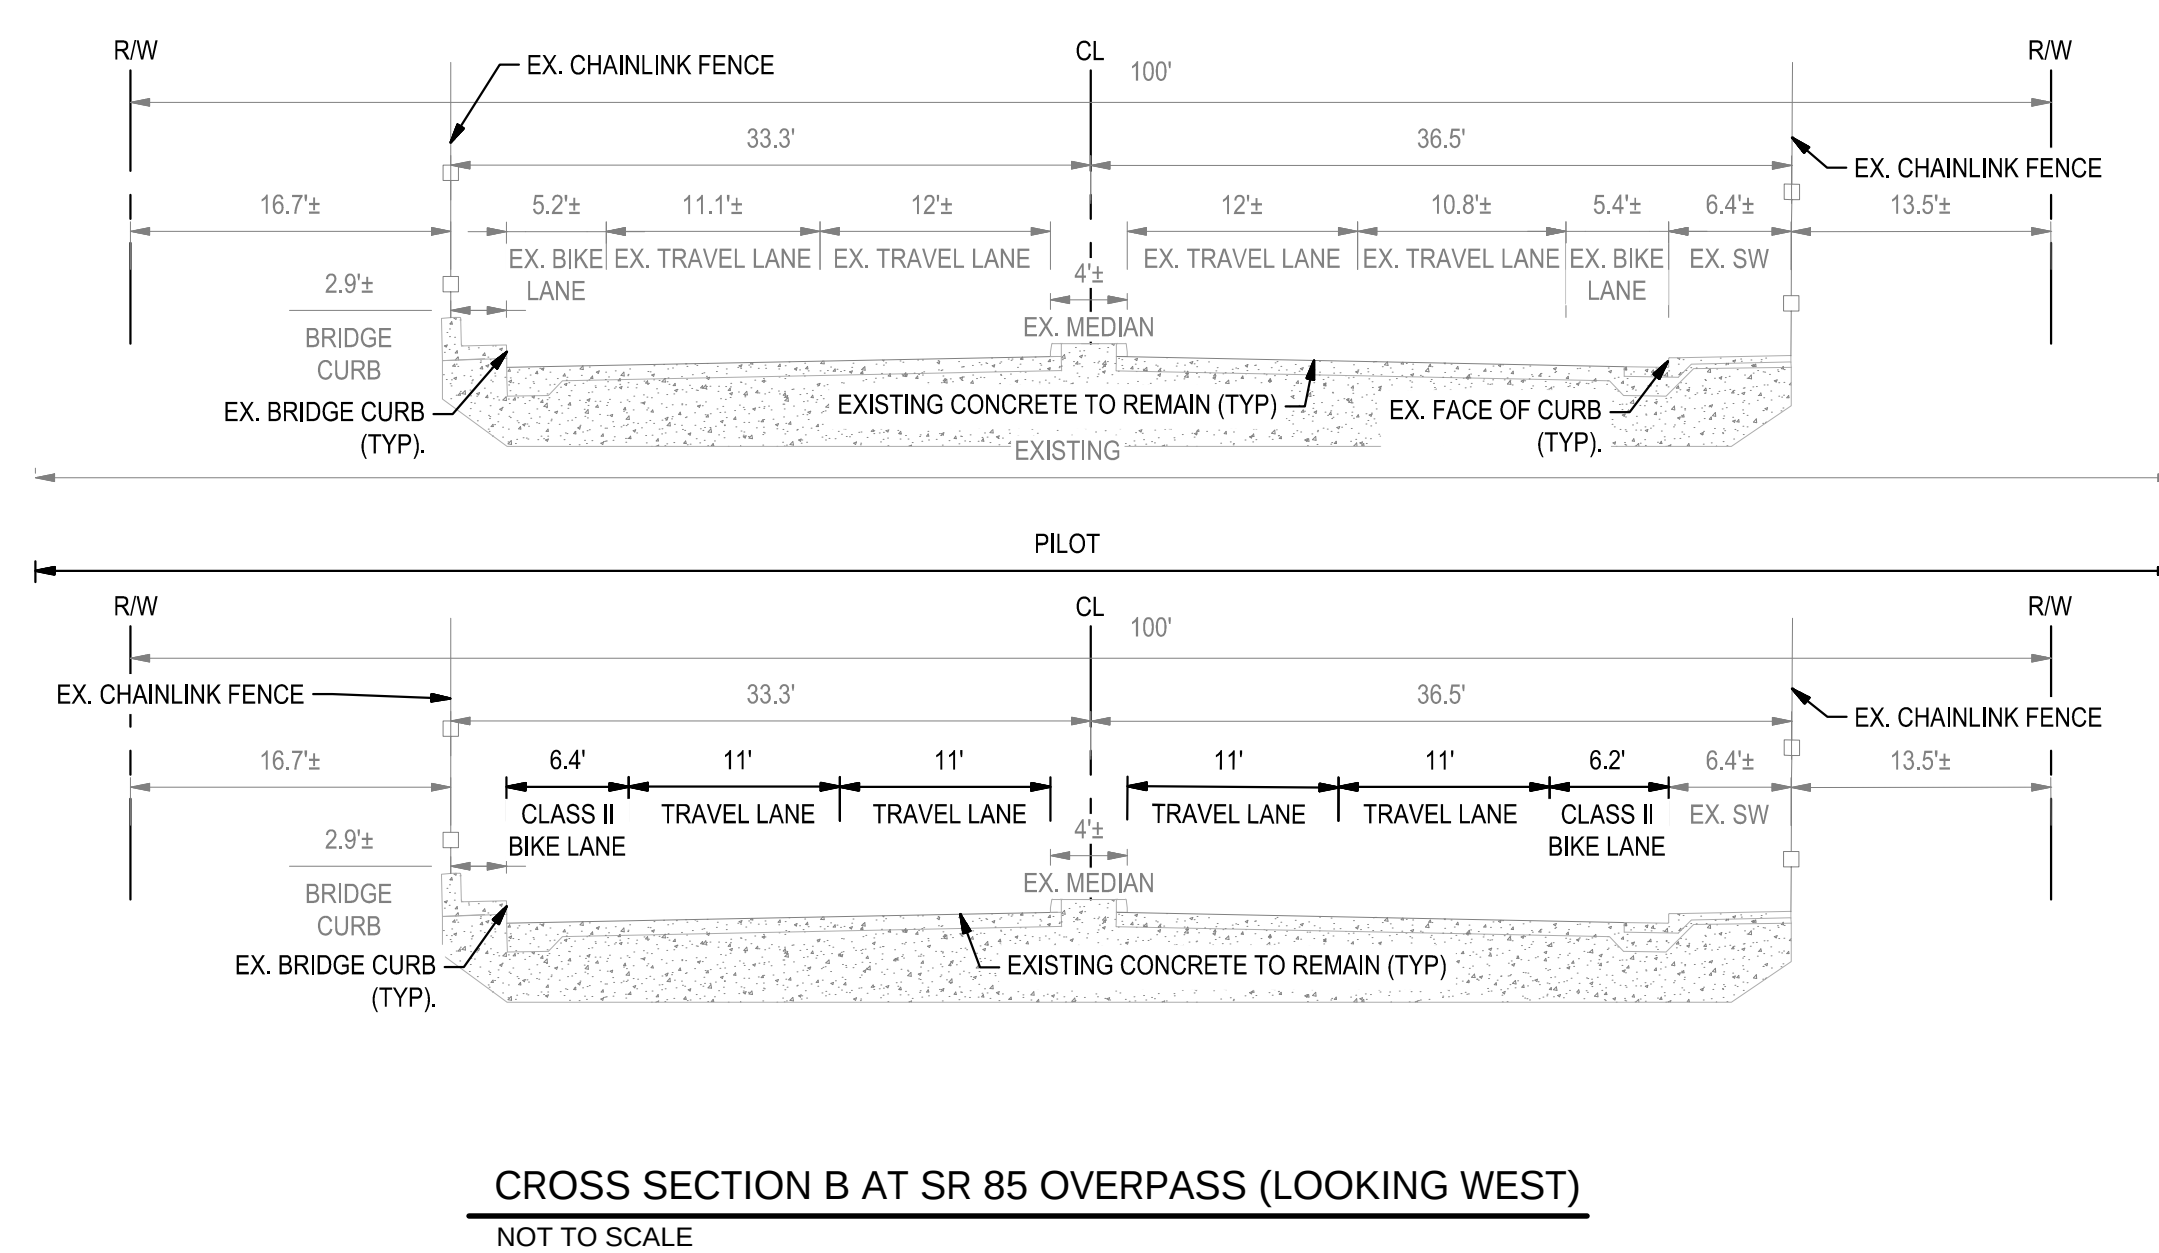
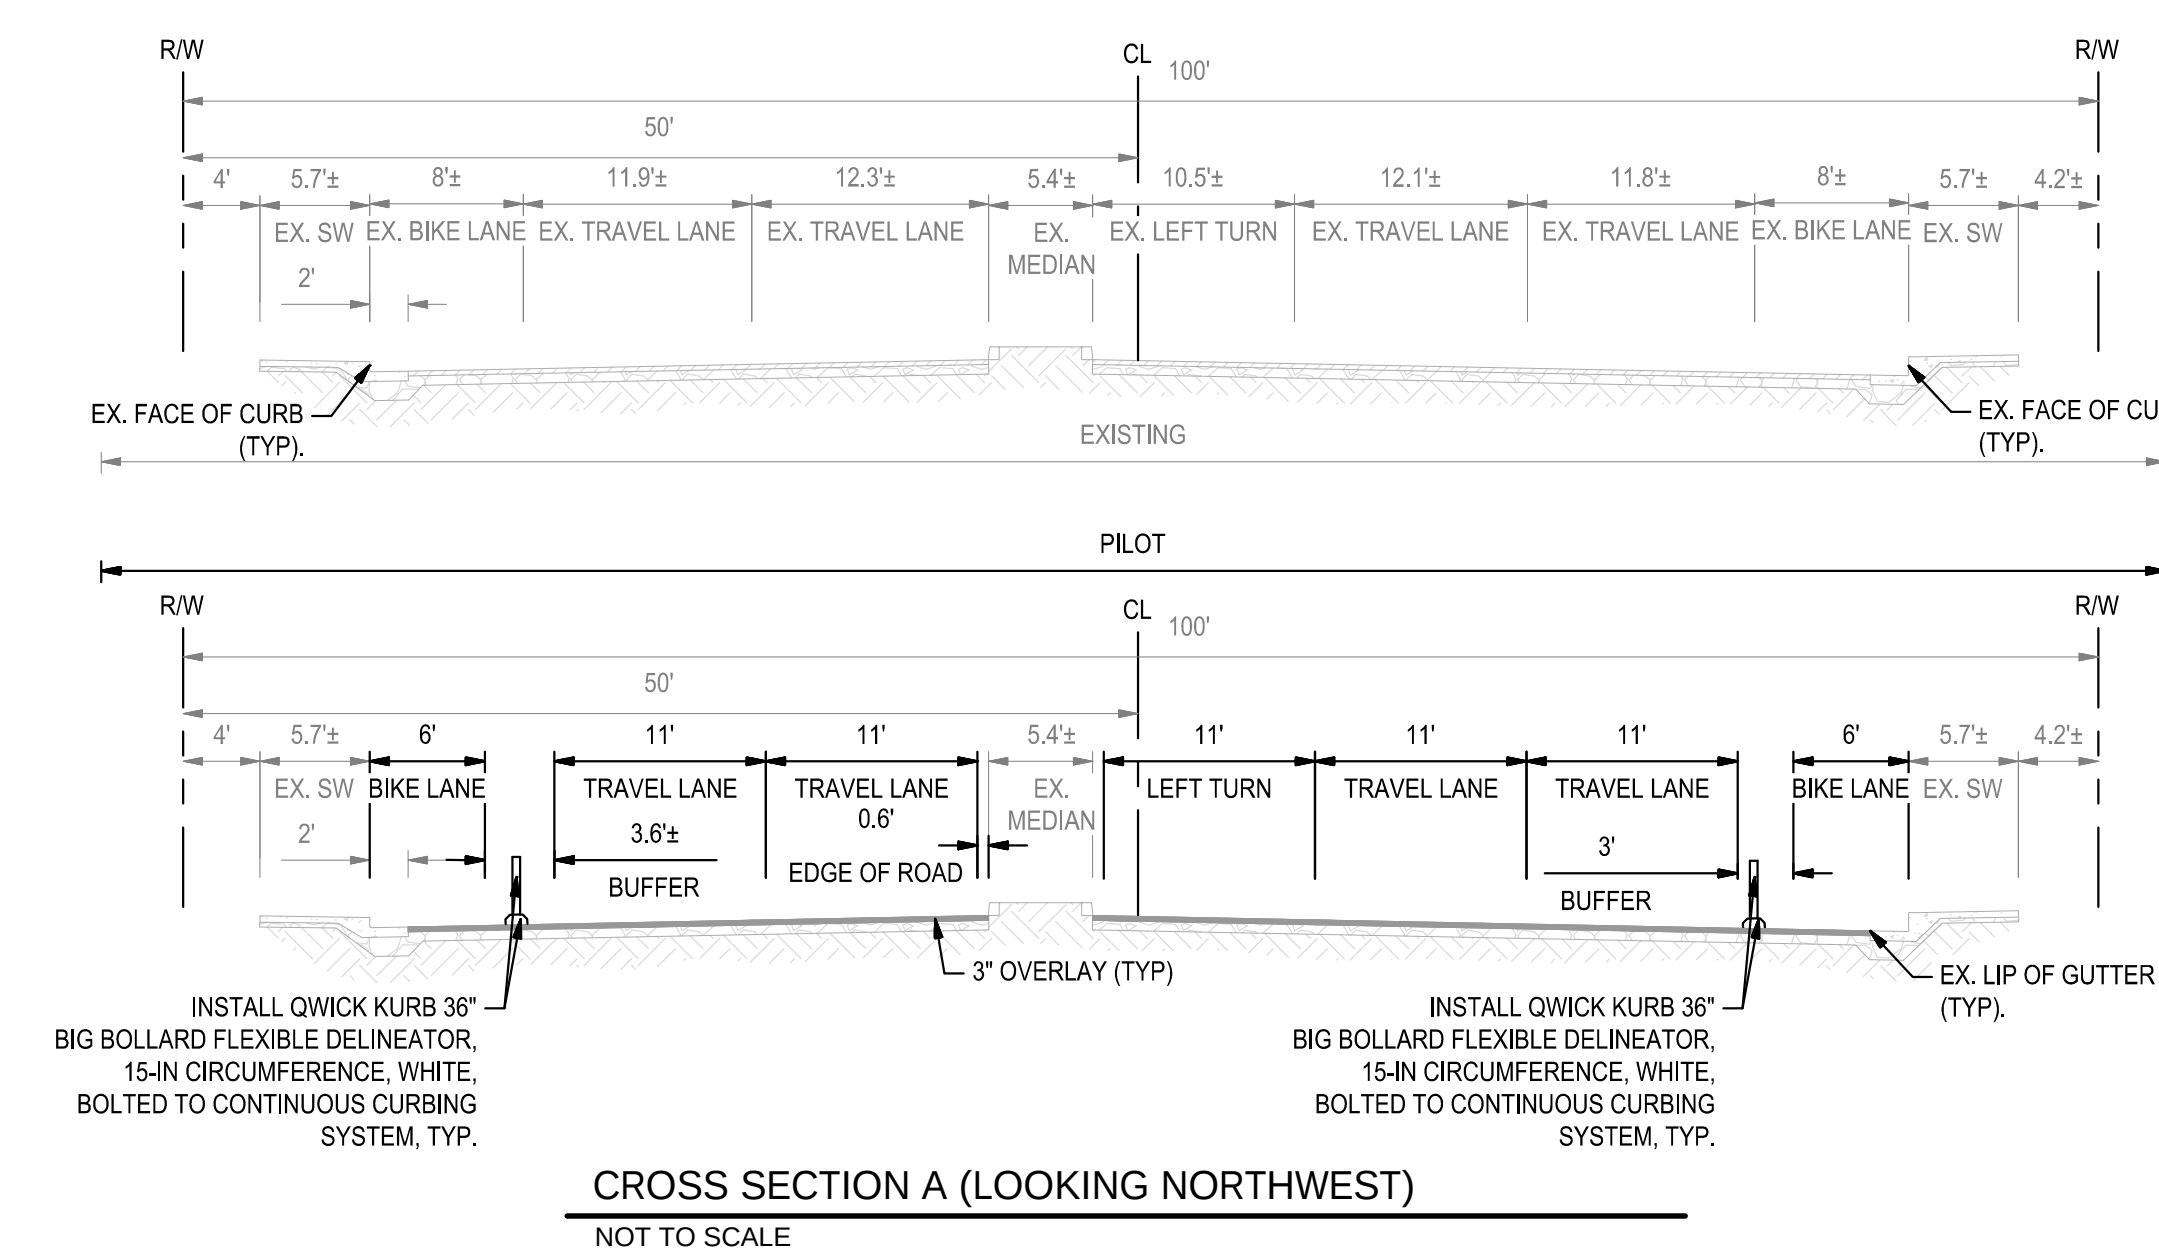


 

- LEGEND:**
- EXISTING DRIVEWAY / EXISTING BUS STOP
 - EXISTING RIGHT OF WAY
 - CROSSWALK
 - PROPOSED STRIPING
 - EXISTING SIGNALIZED INTERSECTION
 - GREEN BIKE LANE STRIPING
 - CURB RECONSTRUCTION
 - PROPOSED STREET GRIN

0' 20' 40' 60' 80' 100'
SCALE: 1"=50'