




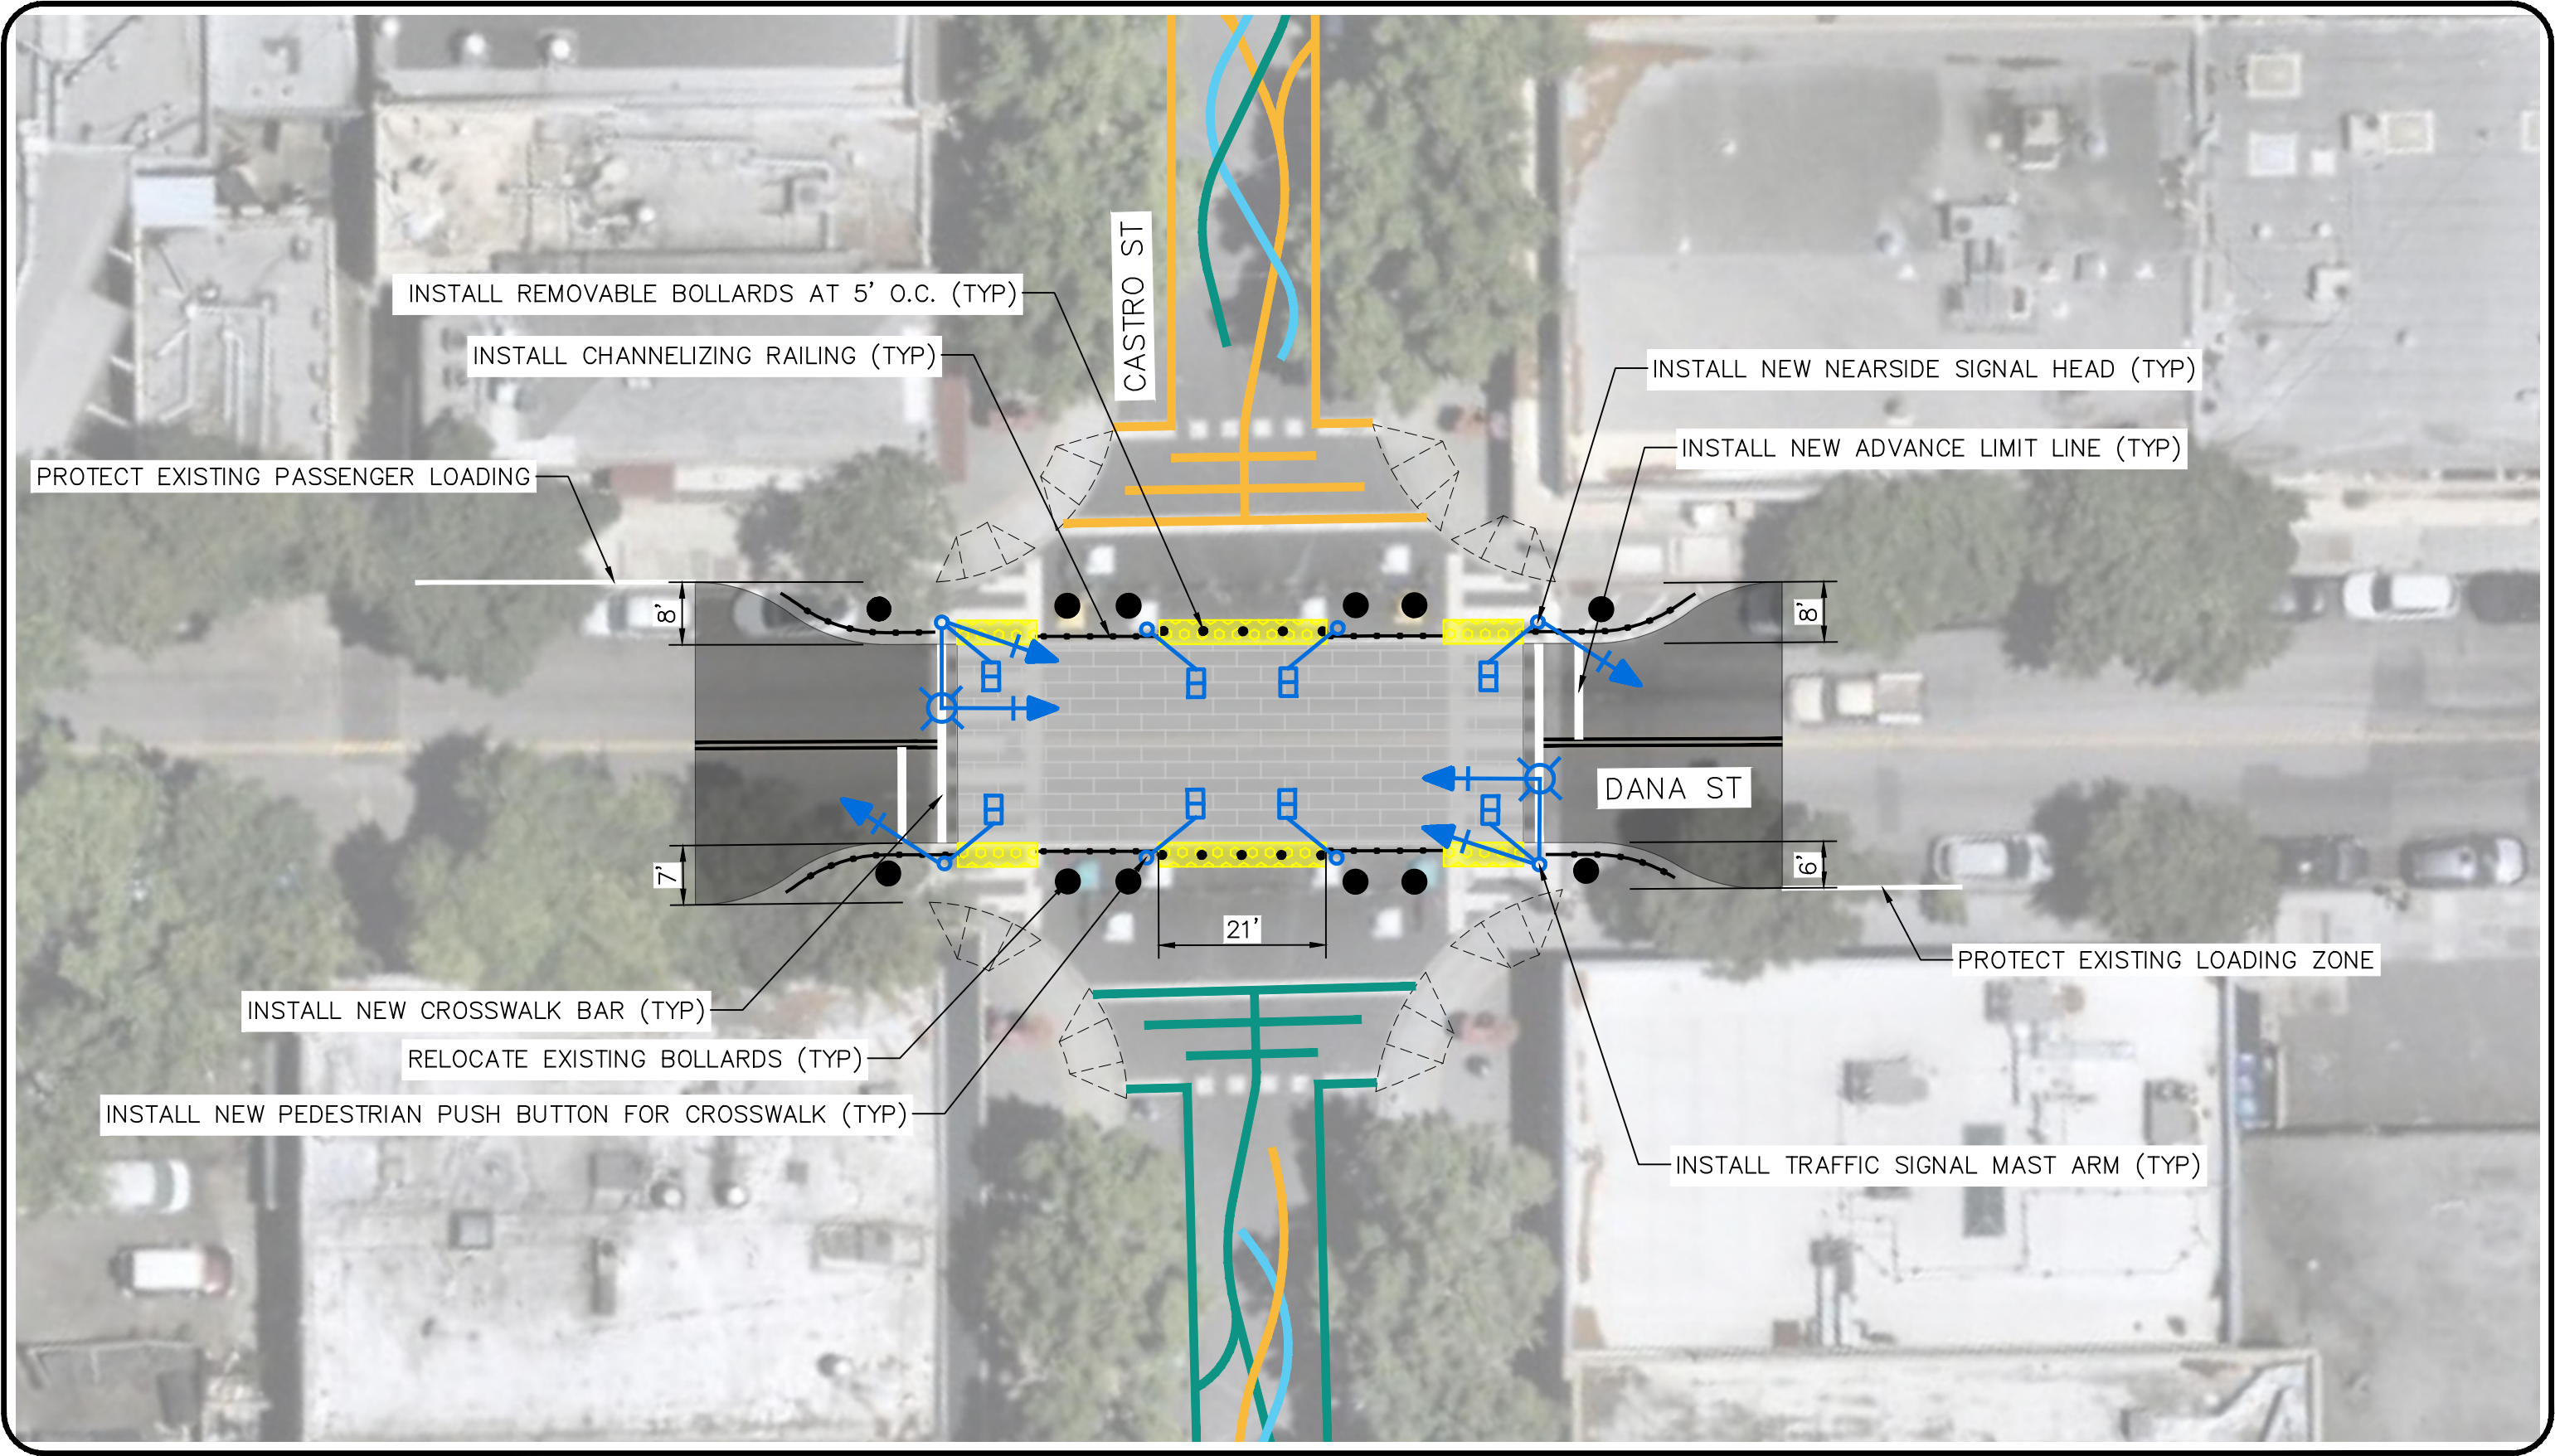

LEGEND:

- THERMOPLASTIC CROSSWALK
- ASPHALT ROADWAY

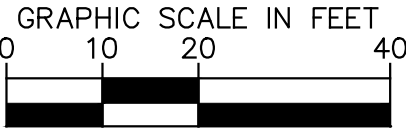

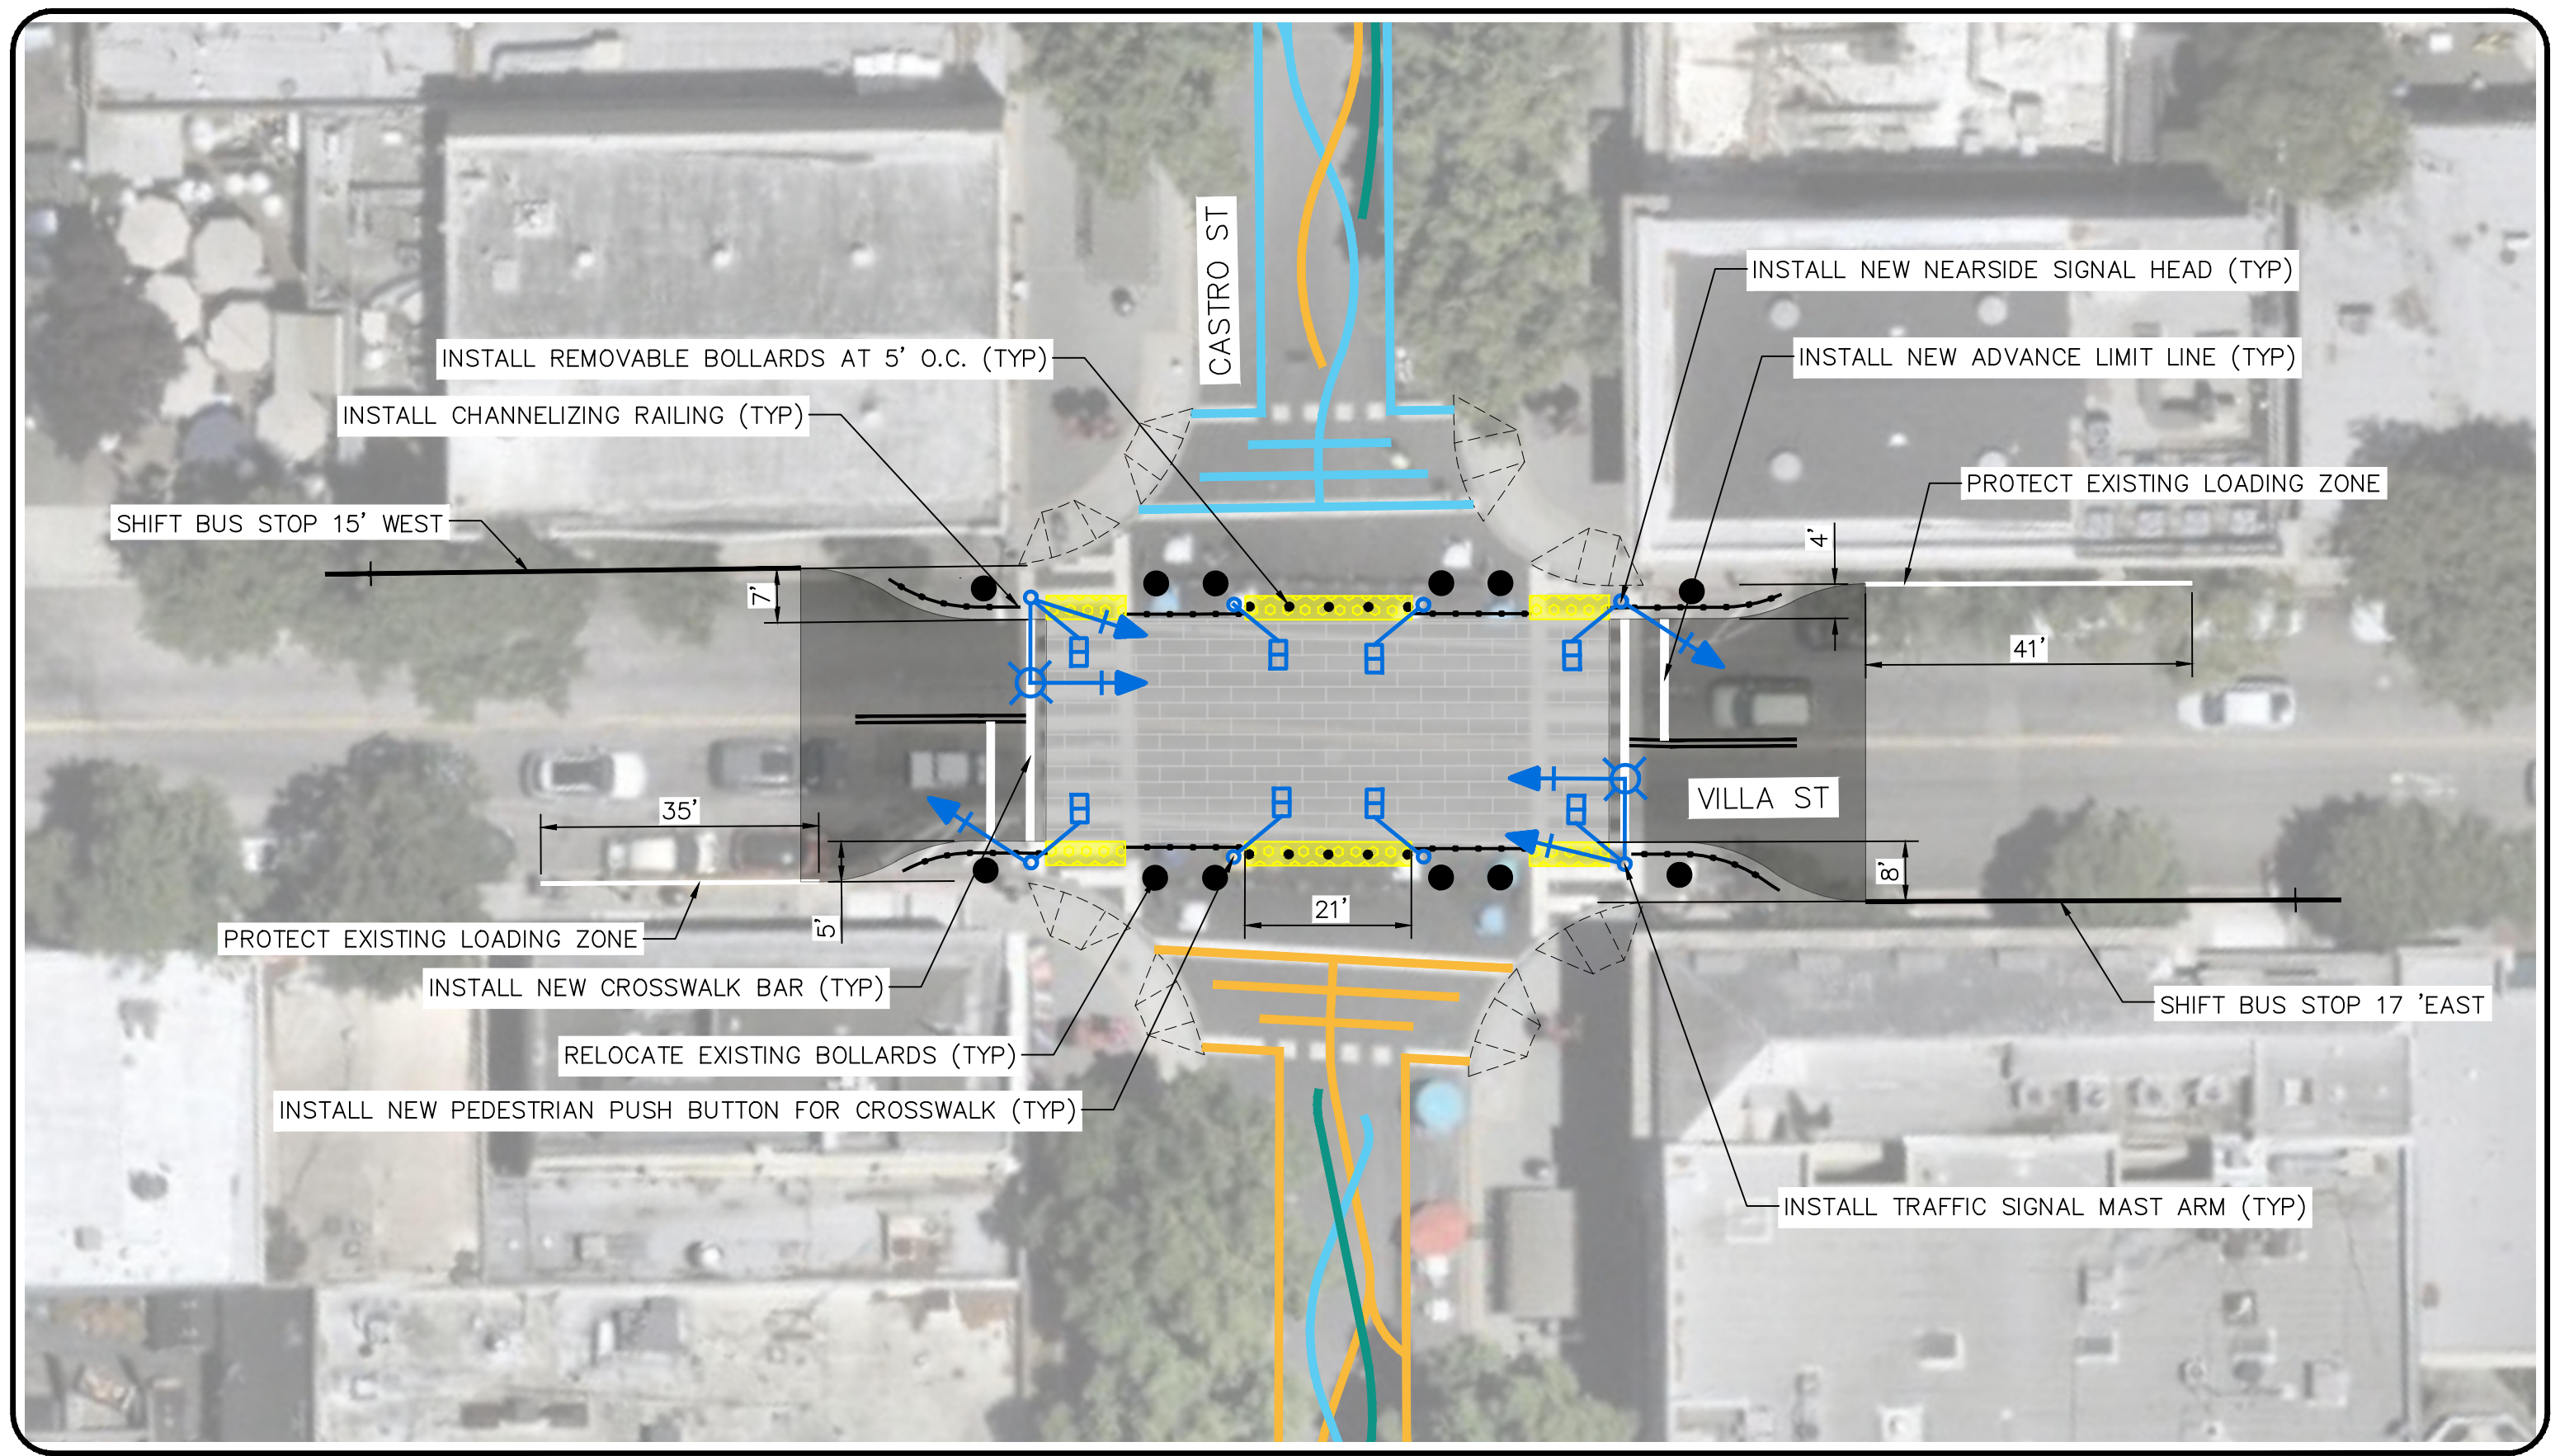

LEGEND:

	THERMOPLASTIC CROSSWALK
	ASPHALT ROADWAY

