



1672 MIRAMONTE AVE
YOUNEKIAN
189-05-024

1666 MIRAMONTE AVE
KIZER
189-05-023

1660 MIRAMONTE AVE
STRAW & KIMIYO
189-05-022


1654 MIRAMONTE AVE
MENG & WANG
189-05-021

1658 MIRAMONTE AVE
HAMMER
189-05-020

1642 MIRAMONTE AVE
FOX
189-05-019

MATCHLINE STA 4+00, SEE SHEET 1

MATCHLINE STA 8+90, SEE SHEET 3

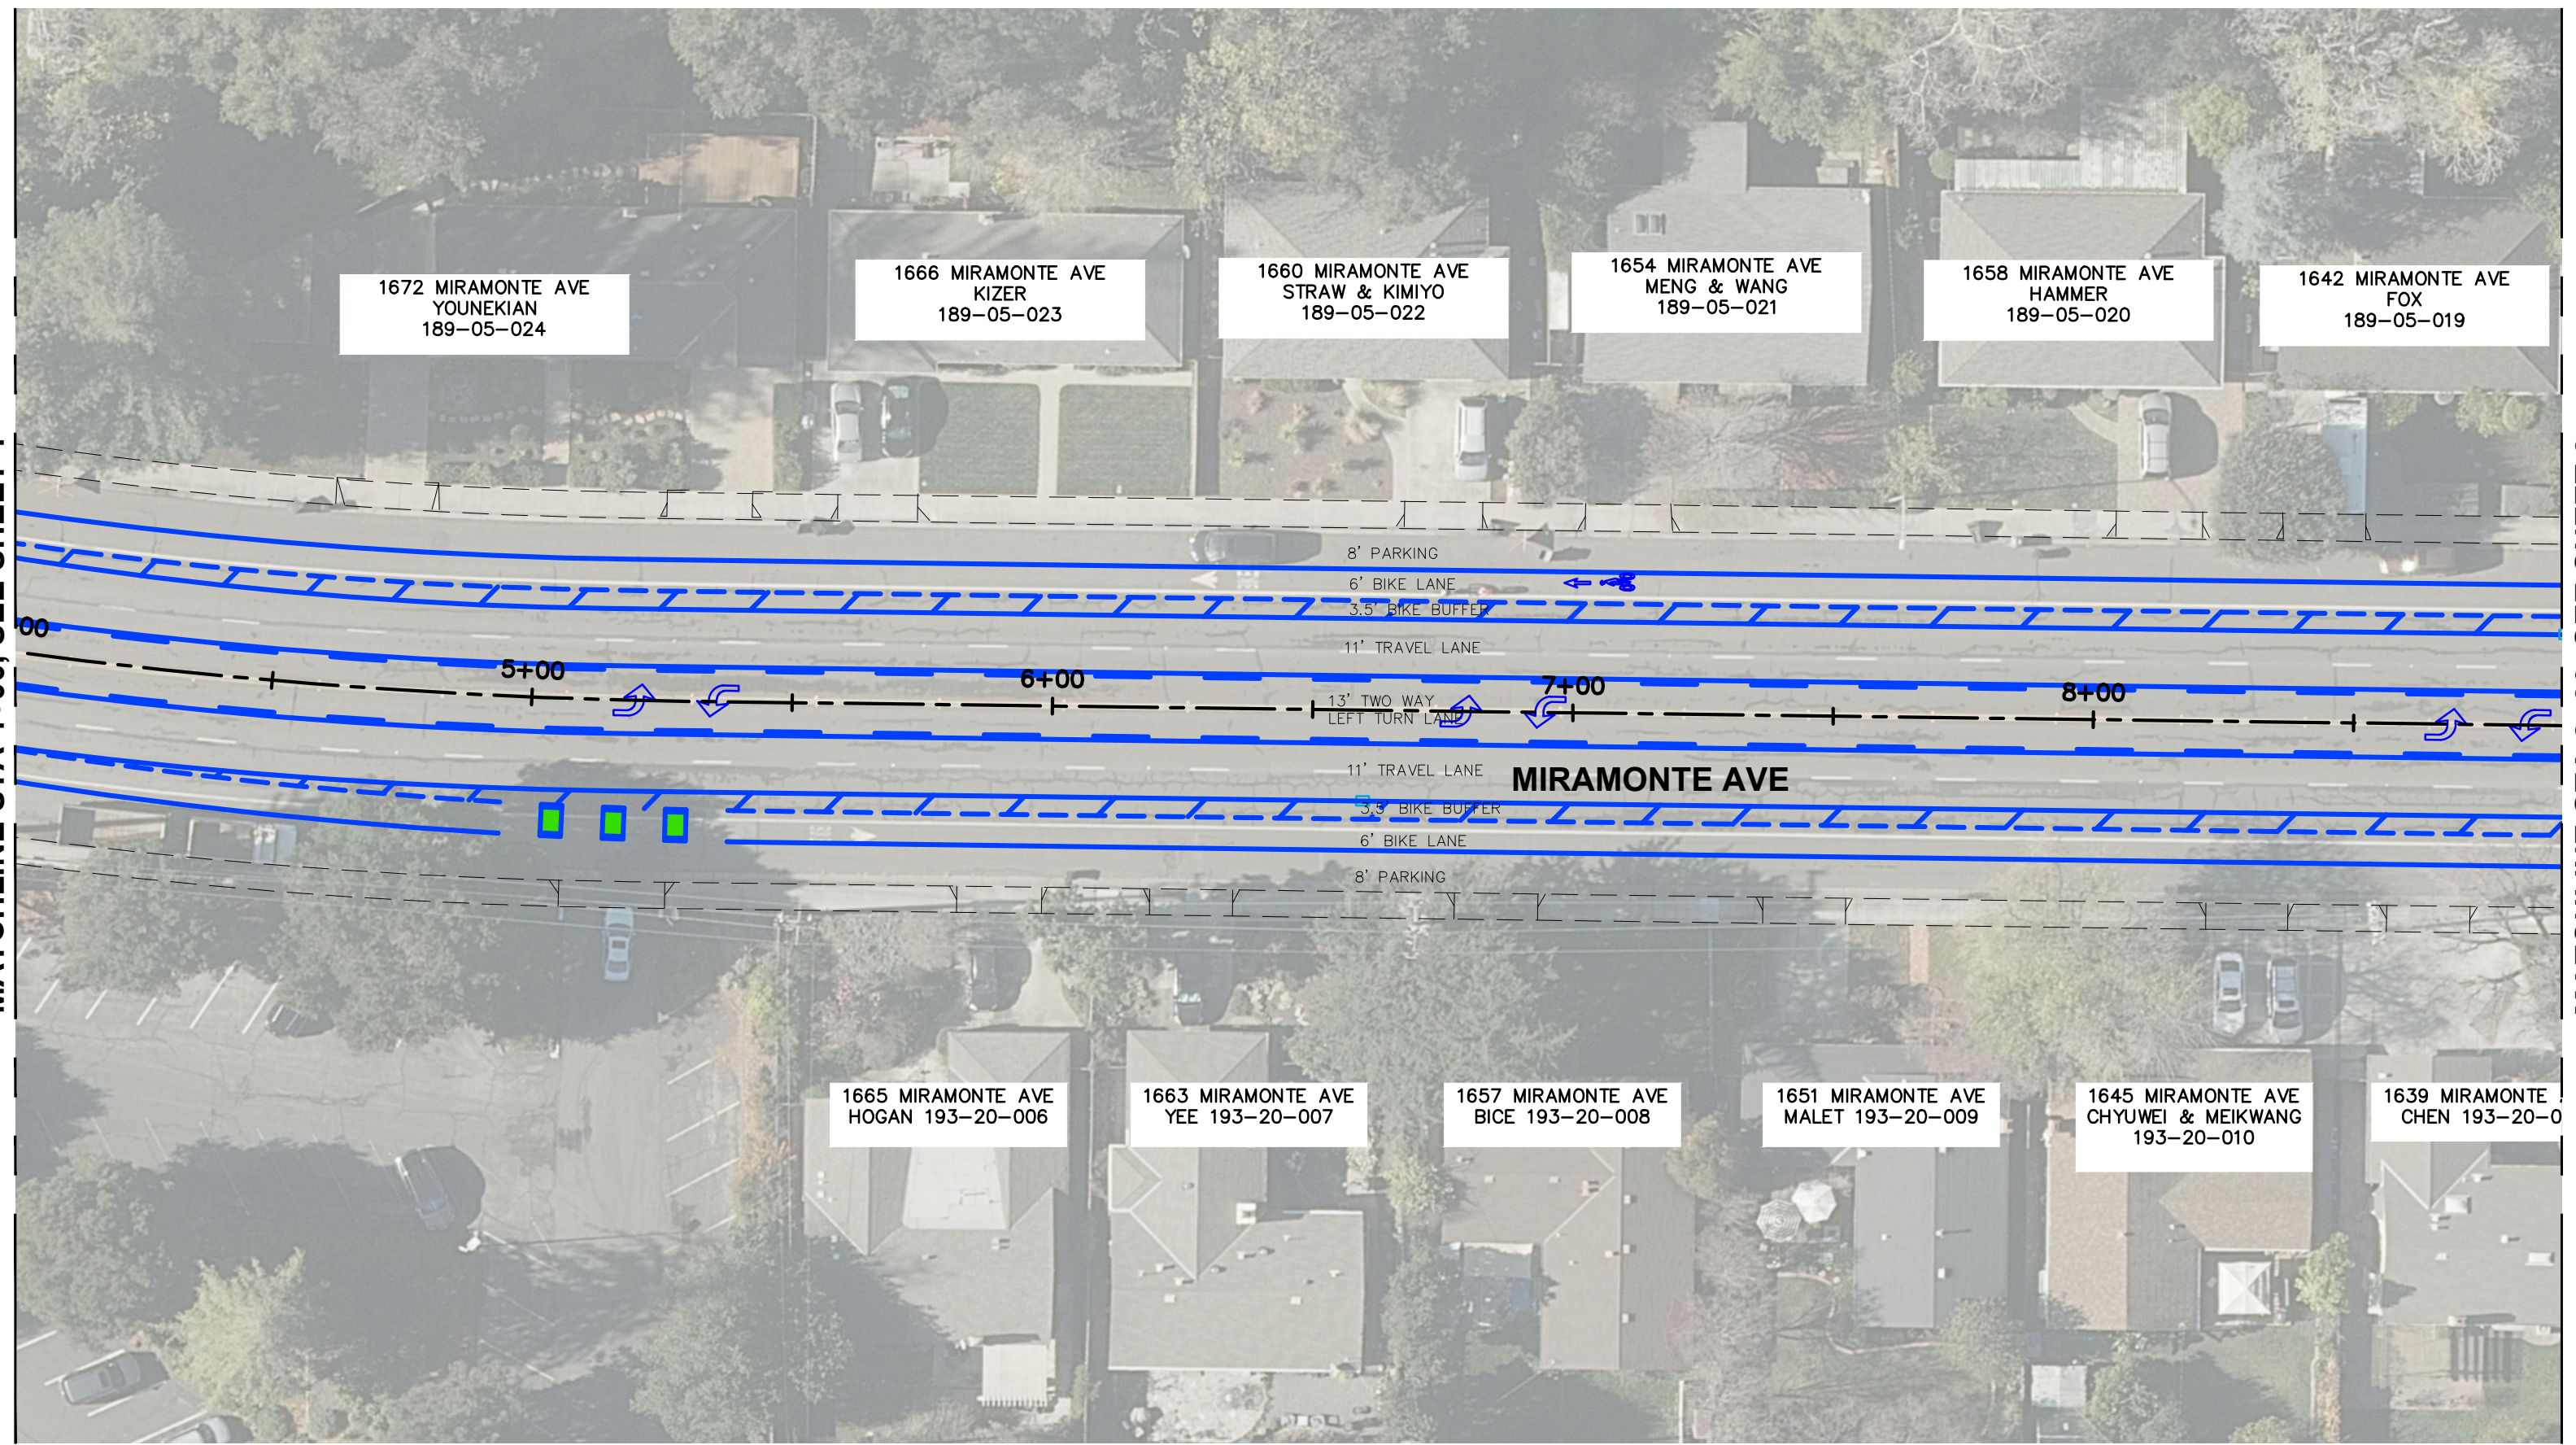

8' PARKING
6' BIKE LANE
3.5' BIKE BUFFER
11' TRAVEL LANE

13' TWO WAY
LEFT TURN LANE
11' TRAVEL LANE

MIRAMONTE AVE

3.5' BIKE BUFFER
6' BIKE LANE
8' PARKING

1665 MIRAMONTE AVE
HOGAN 193-20-006

1663 MIRAMONTE AVE
YEE 193-20-007

1657 MIRAMONTE AVE
BICE 193-20-008

1651 MIRAMONTE AVE
MALET 193-20-009


1645 MIRAMONTE AVE
CHYUWEI & MEIKWANG
193-20-010


1639 MIRAMONTE AVE
CHEN 193-20-011



MATCHLINE STA 8+90, SEE SHEET 2

MATCHLINE 13+79, SEE SHEET 4

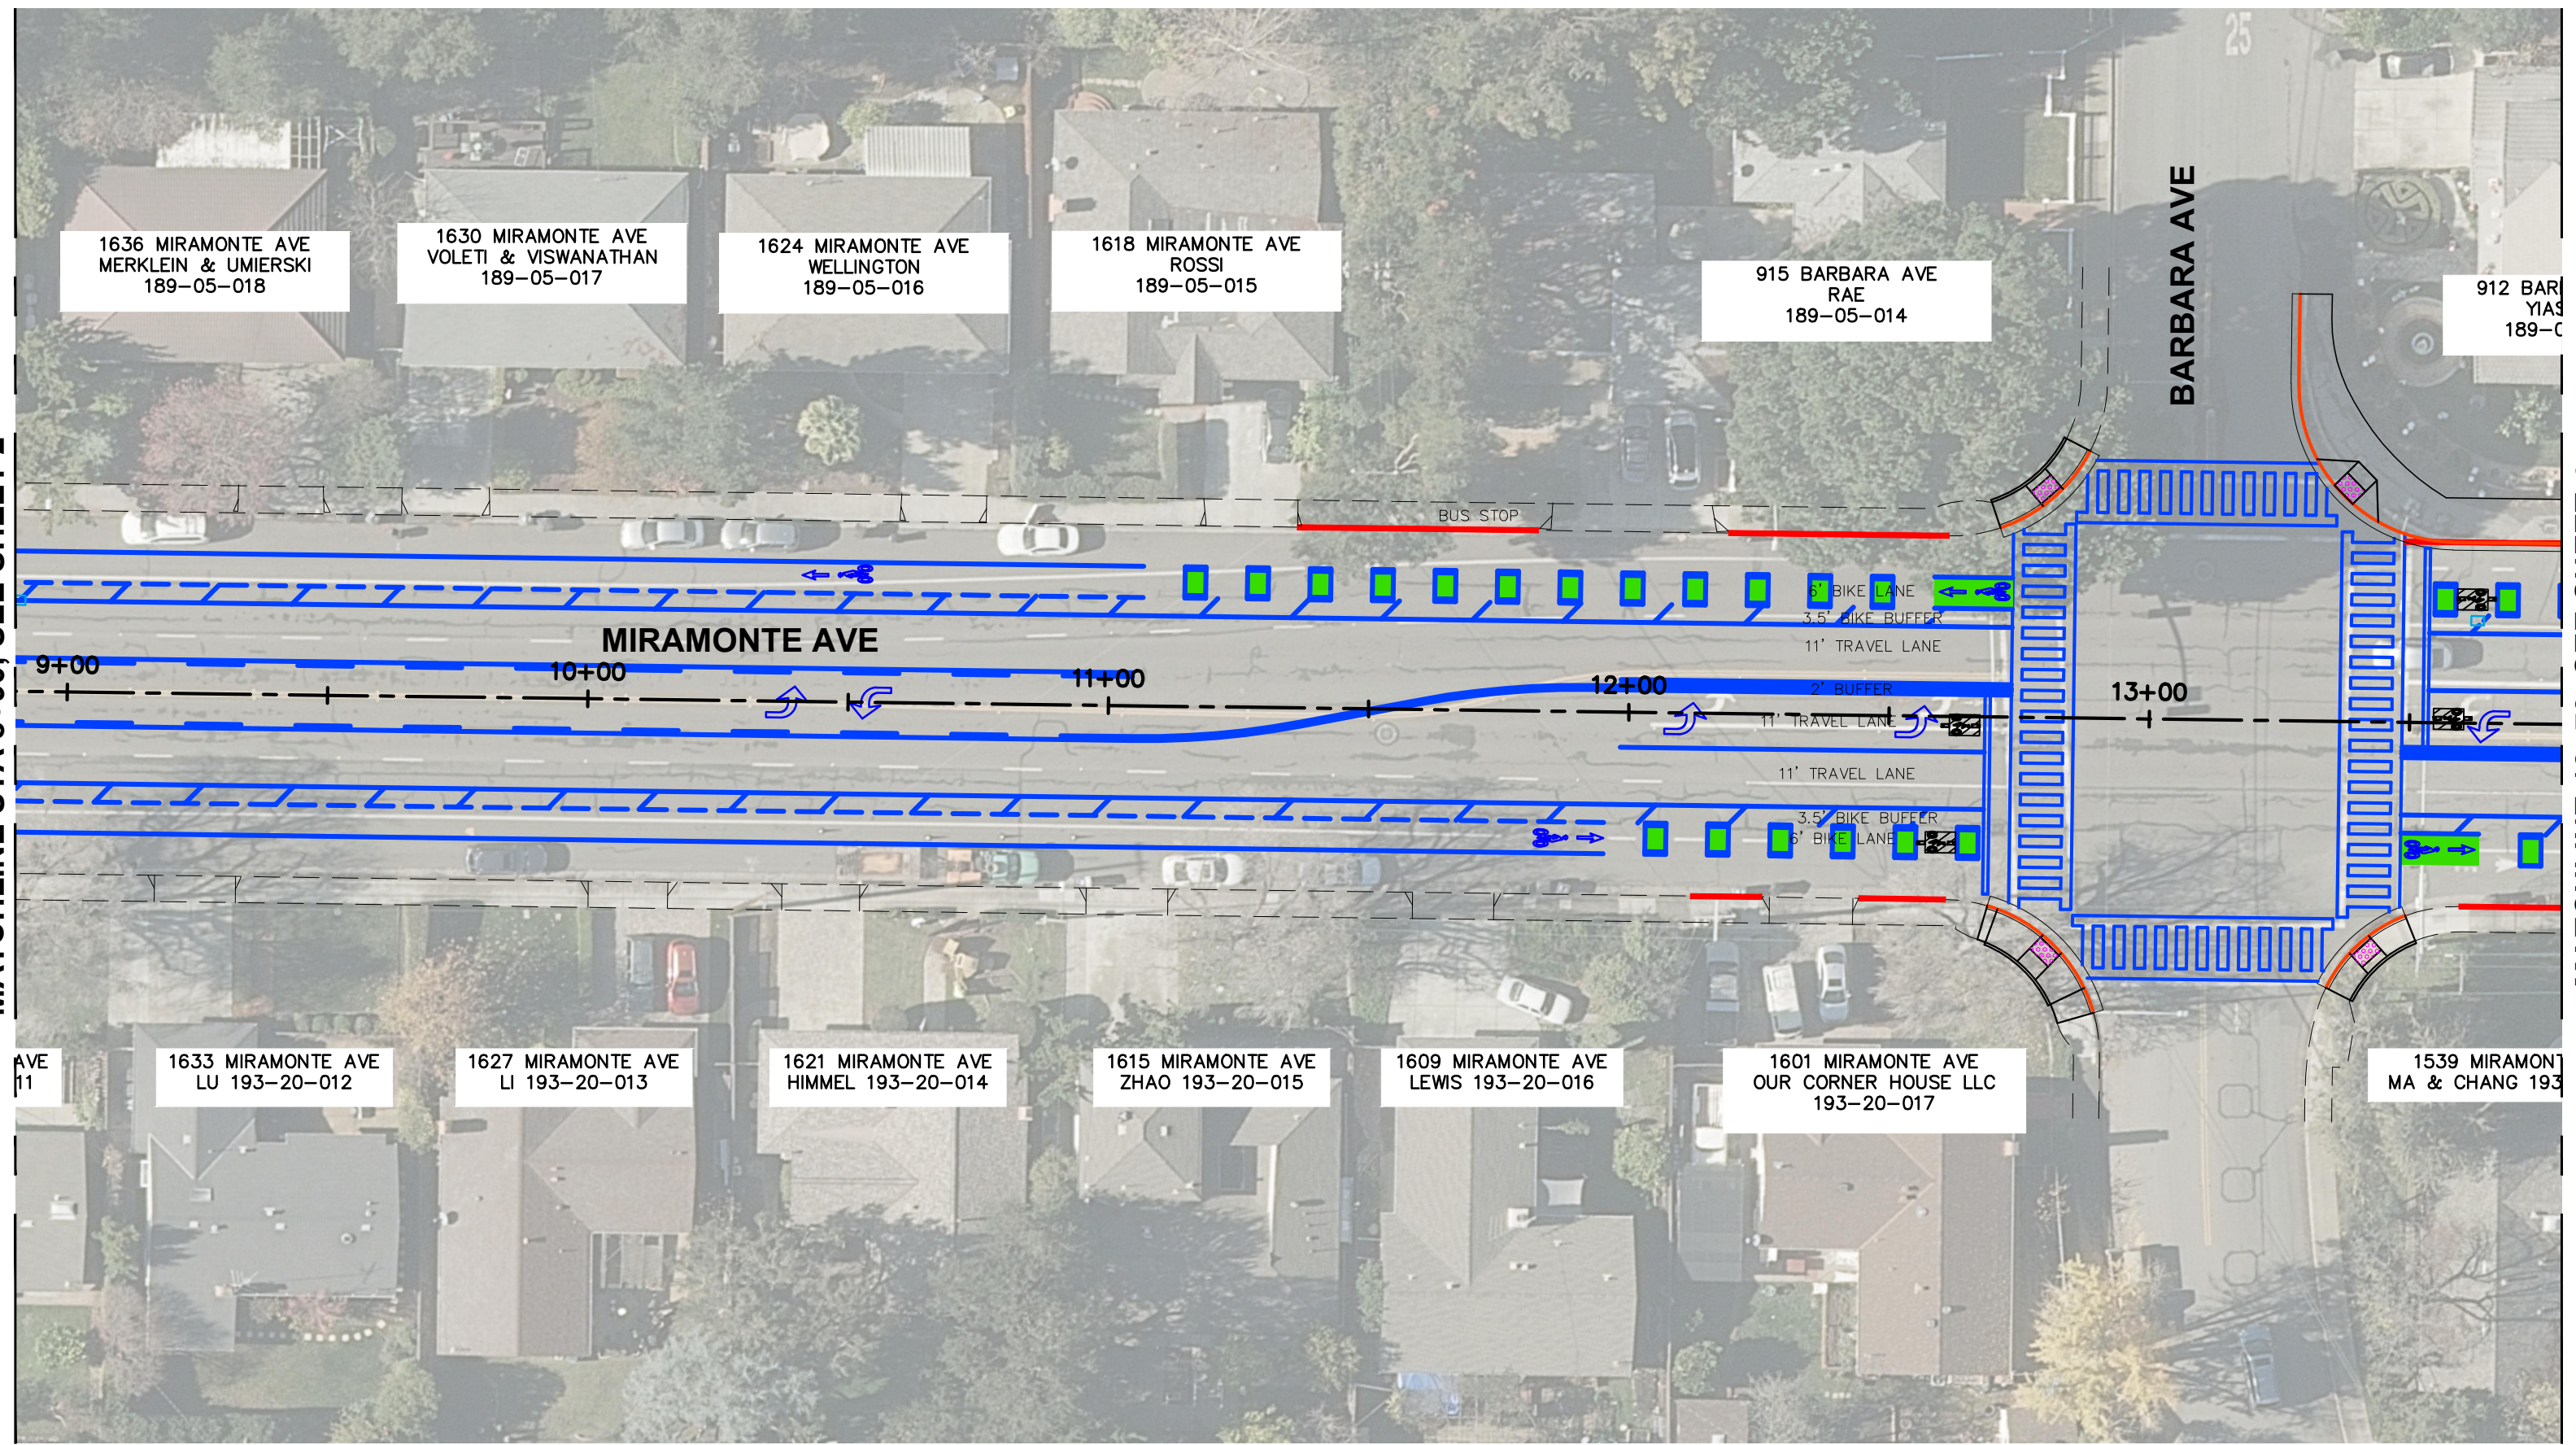


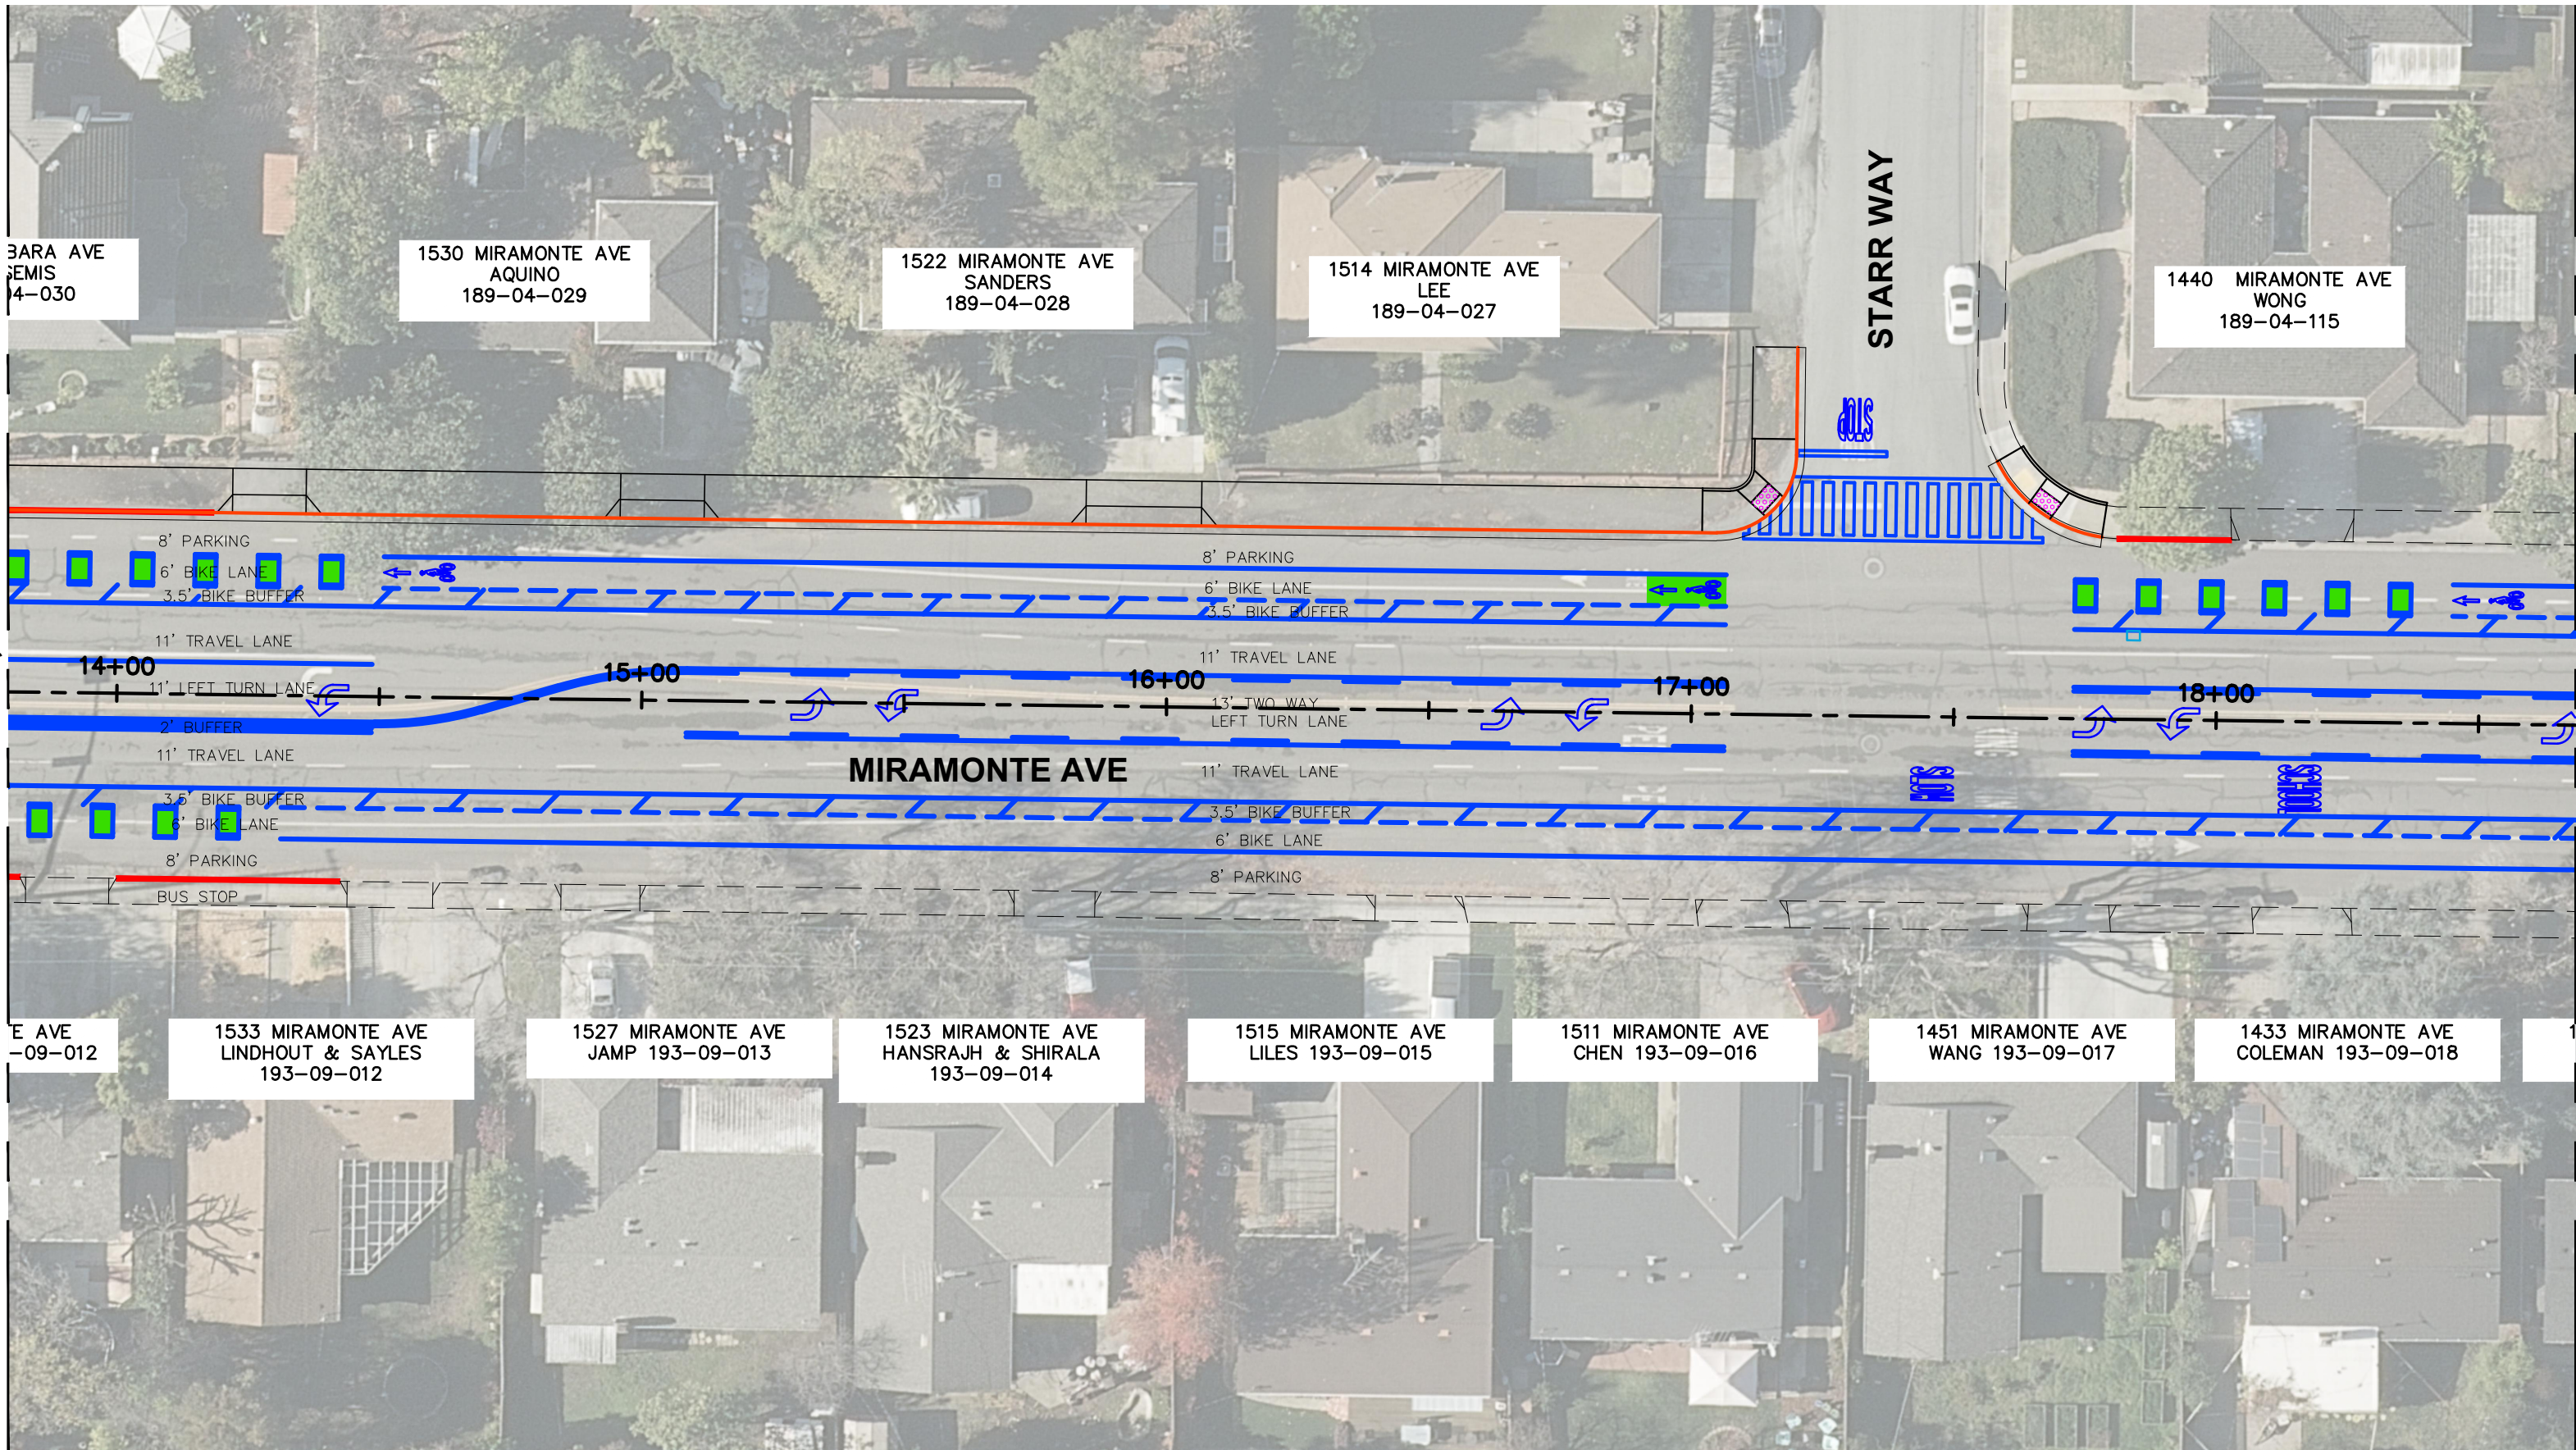



MATCHLINE STA 18+68, SEE SHEET 4

MATCHLINE 23+58, SEE SHEET 6

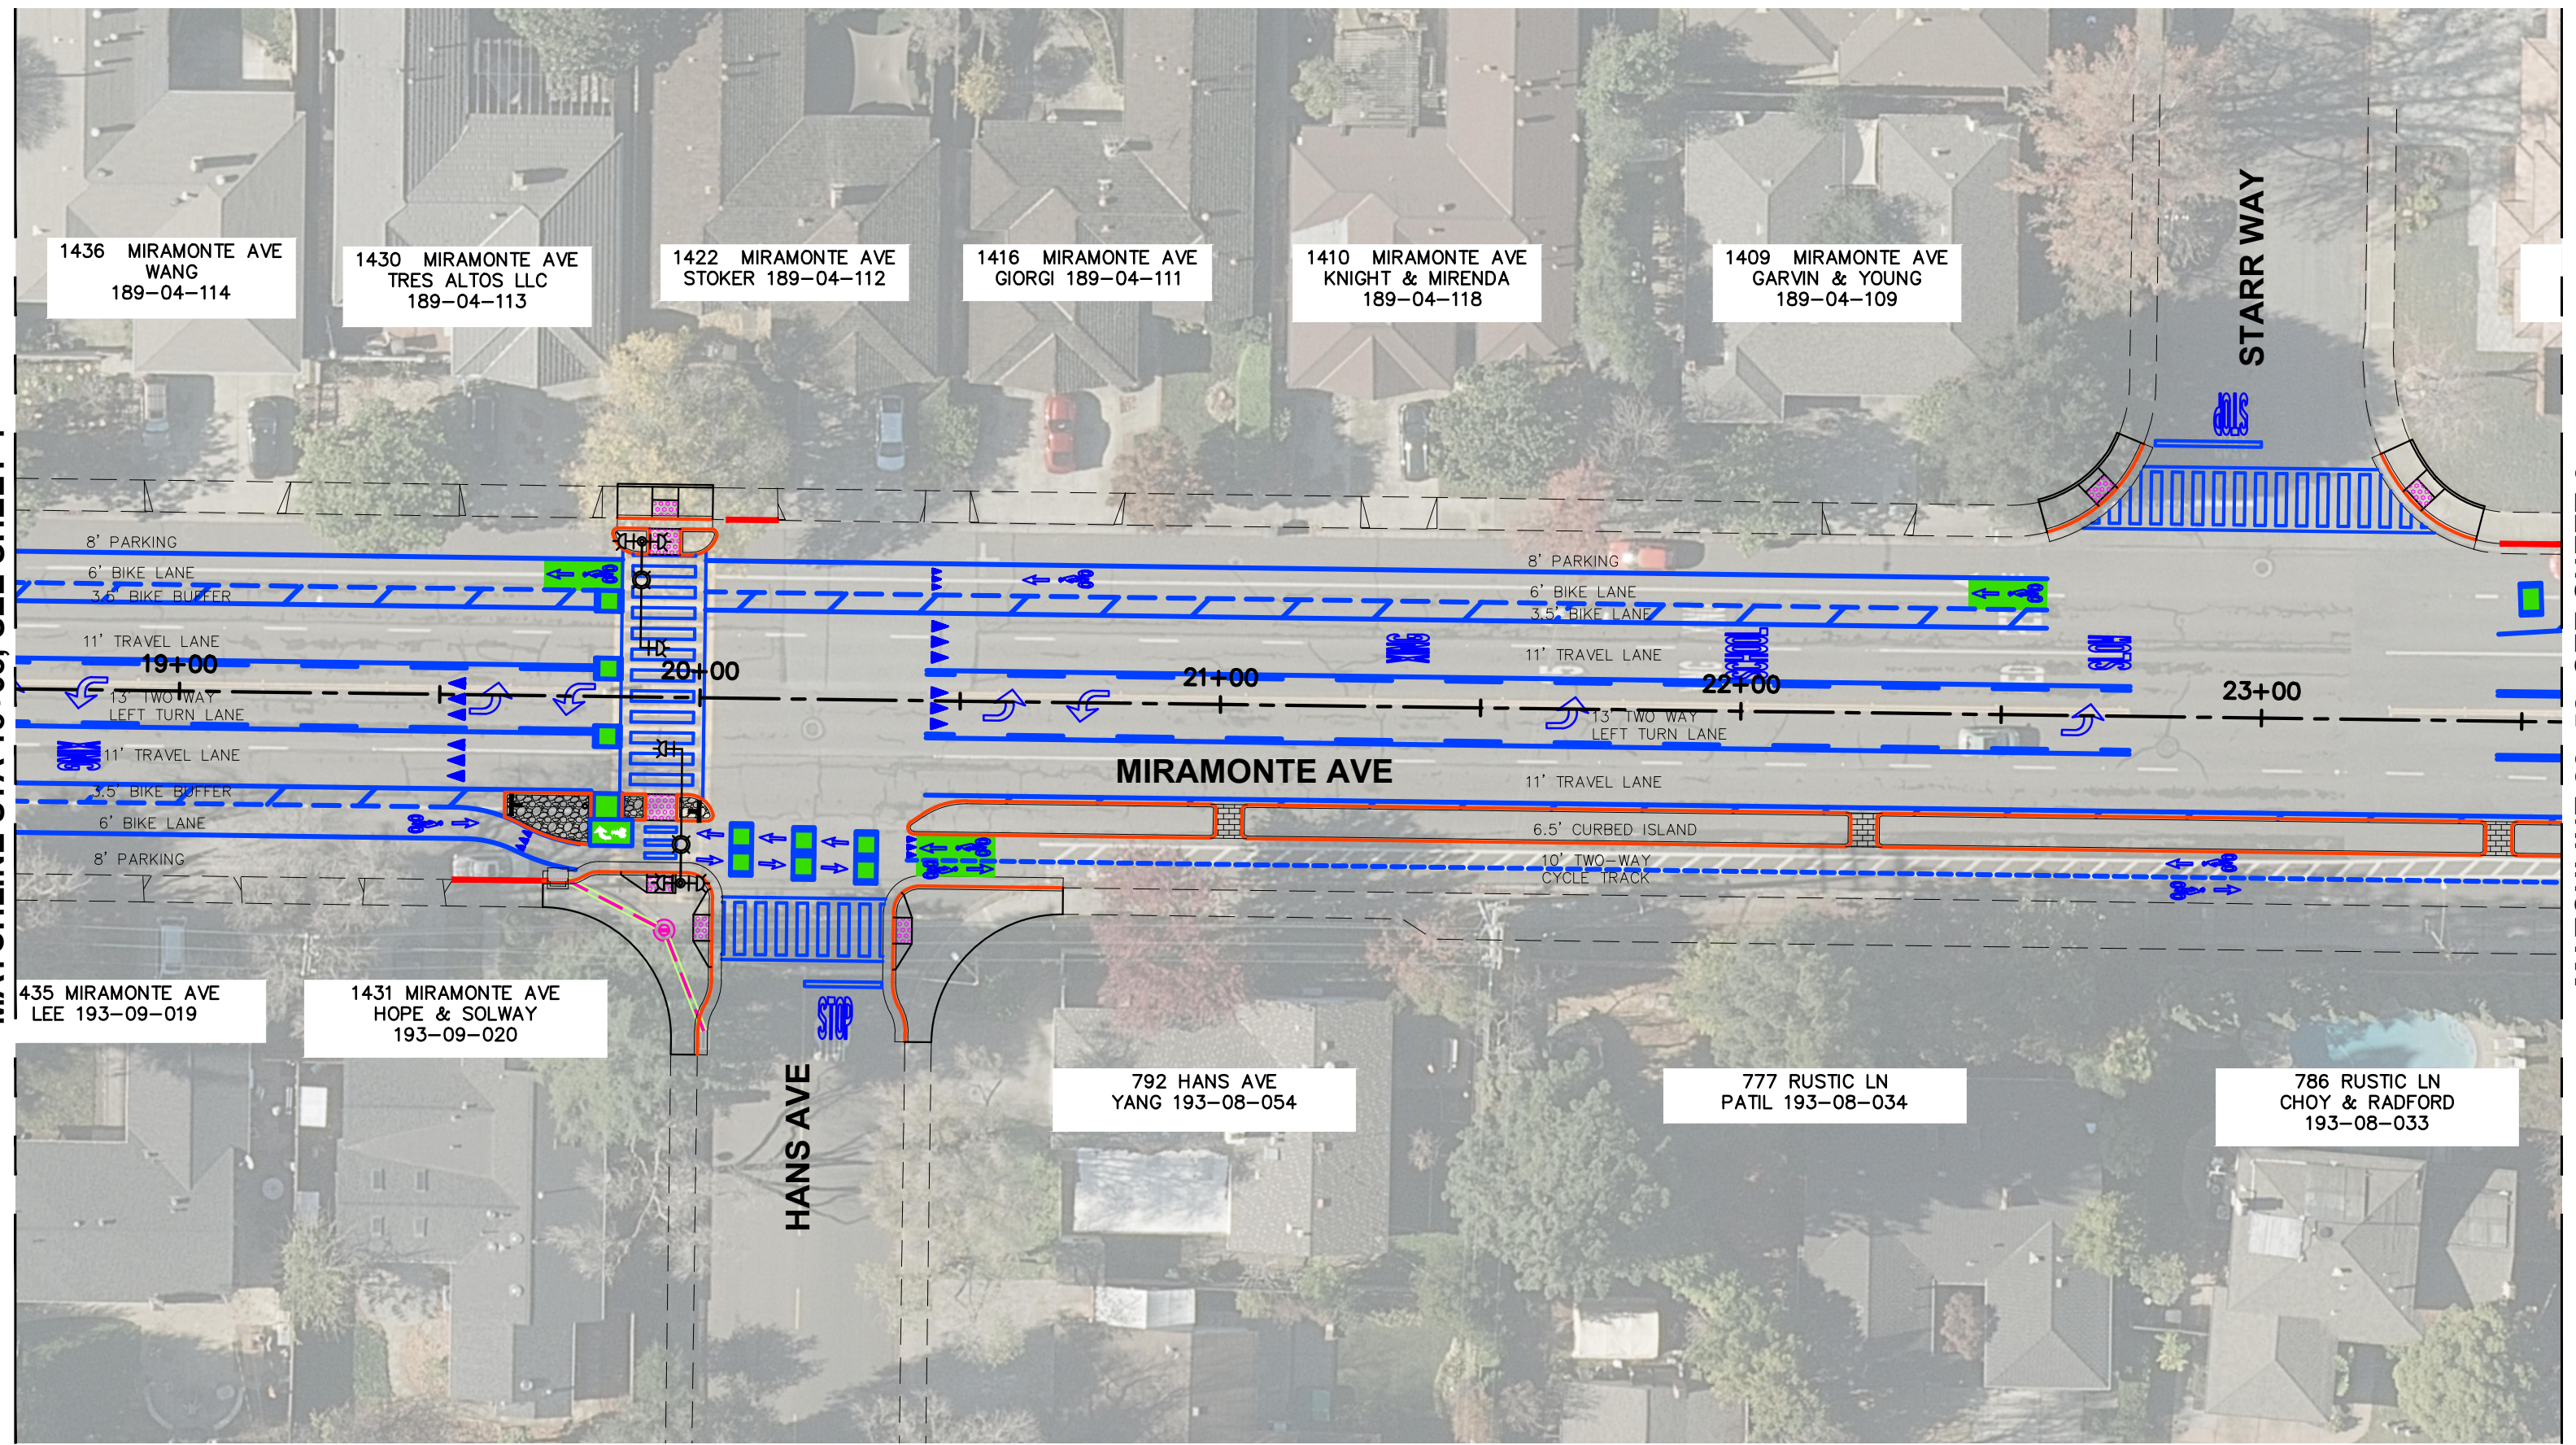



MATCHLINE STA 23+58, SEE SHEET 5

